


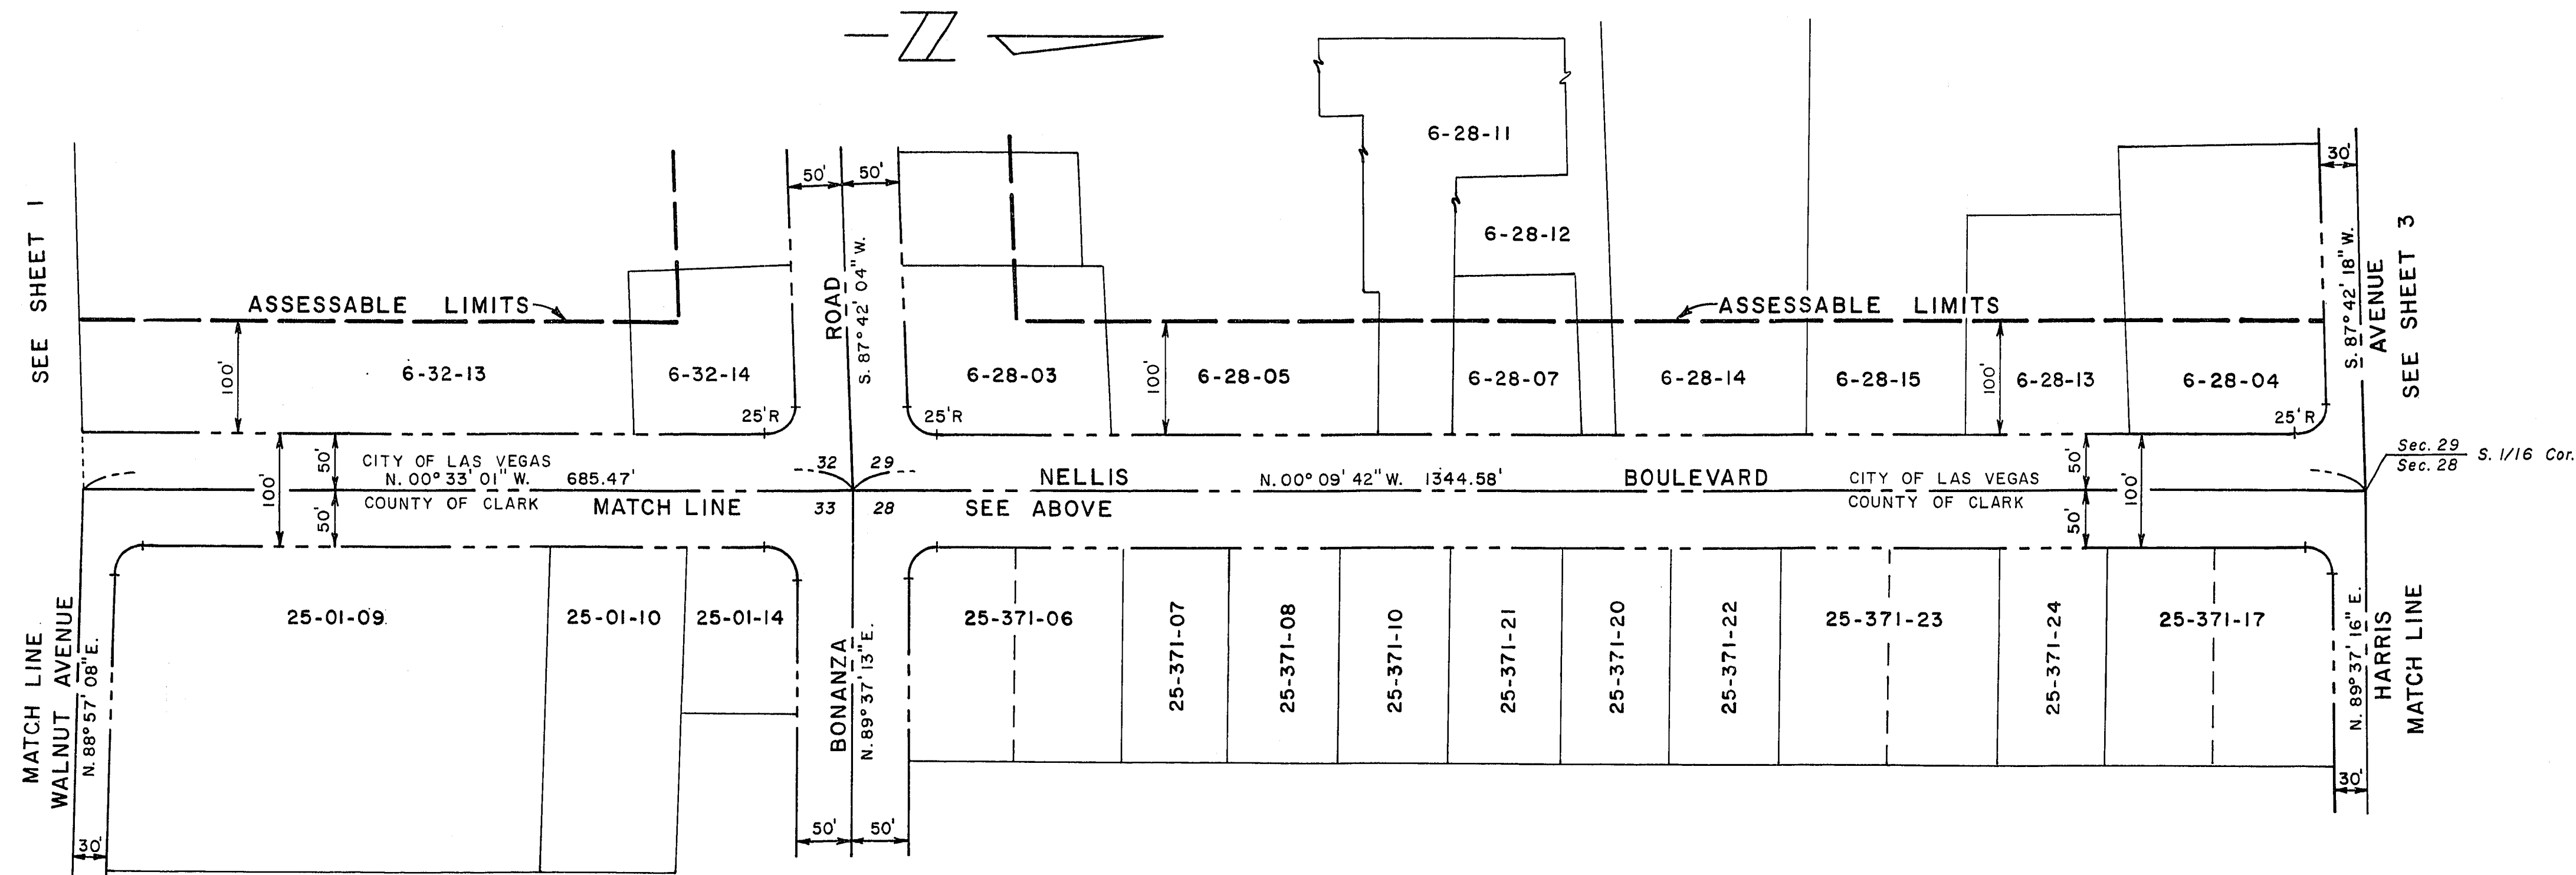

ASSESSABLE AREA'S						
PARCEL NO.	UNIT 1	UNIT 2	UNIT 3	UNIT 4	UNIT 5	UNIT 6
6-27-01	126,281 SQ. FT.	126,281 SQ. FT.		126,281 SQ. FT.		126,281 SQ. FT.
6-28-13	14,955 SQ. FT.			14,955 SQ. FT.	1-8"	14,955 SQ. FT.
6-28-03	9,571 SQ. FT.	14,278 SQ. FT.	128 LIN. FT.	23,371 SQ. FT.	1-4"	10,596 SQ. FT.
6-28-04	14,366 SQ. FT.		30 LIN. FT.	17,366 SQ. FT.		14,366 SQ. FT.
6-28-05	51,988 SQ. FT.	34,276 SQ. FT.	64 LIN. FT.	58,388 SQ. FT.		51,988 SQ. FT.
6-28-07	7,846 SQ. FT.		32 LIN. FT.	11,046 SQ. FT.	1-6"	7,846 SQ. FT.
6-28-08	10,086 SQ. FT.	10,086 SQ. FT.		10,086 SQ. FT.	1-4"	10,086 SQ. FT.
6-28-11	6,370 SQ. FT.			6,370 SQ. FT.		6,370 SQ. FT.
6-28-12			32 LIN. FT.	3,202 SQ. FT.		
6-32-09	43,600 SQ. FT.	50,000 SQ. FT.	64 LIN. FT.	50,000 SQ. FT.		43,600 SQ. FT.
6-32-11	51,261 SQ. FT.	51,261 SQ. FT.		51,261 SQ. FT.		51,261 SQ. FT.
6-32-12	24,823 SQ. FT.	29,823 SQ. FT.	60 LIN. FT.	29,823 SQ. FT.		24,823 SQ. FT.
6-32-13	78,129 SQ. FT.	35,310 SQ. FT.	62 LIN. FT.	84,329 SQ. FT.		78,129 SQ. FT.
6-32-14	19,197 SQ. FT.	14,745 SQ. FT.		19,197 SQ. FT.		19,197 SQ. FT.
6-28-14	17,710 SQ. FT.			17,710 SQ. FT.		17,710 SQ. FT.
6-28-15	14,050 SQ. FT.			14,050 SQ. FT.		14,050 SQ. FT.

UNIT 1- CURB & GUTTER
UNIT 2- PARKING LANE ON BONANZA ROAD
UNIT 3- COMMERCIAL DRIVEWAYS
UNIT 4- STREETLIGHTS
UNIT 5- SEWER LATERALS
UNIT 6- SIDEWALKS

<u>LEGEND</u>	
— —	ASSESSABLE LIMITS
00-000-00	TAX PARCEL NUMBER

	Department of Public Services		Engineering Design Division	
	SPECIAL IMPROVEMENT DISTRICT 443	NELLIS BOULEVARD CHARLESTON BLVD. TO OWENS AVE. BONANZA ROAD LAS VEGAS WASH TO NELLIS BLVD.		
Drawing no.		Scale (h) 1" = 100'		W.X. no. 1194
2 / 3		Fld. bk. no.		CHECKED BY
		Design by <i>j g</i>		Drawn by <i>mwb</i>
		Approved by the Director of Public Services		Date
		UPDATE		5 MAY 86
		UPDATE		27 MAR 86
		Revisions		Date

17-7-4