


PORTION OF SECTION 32, TOWNSHIP 20 SOUTH, RANGE 62 EAST, M.D.M.

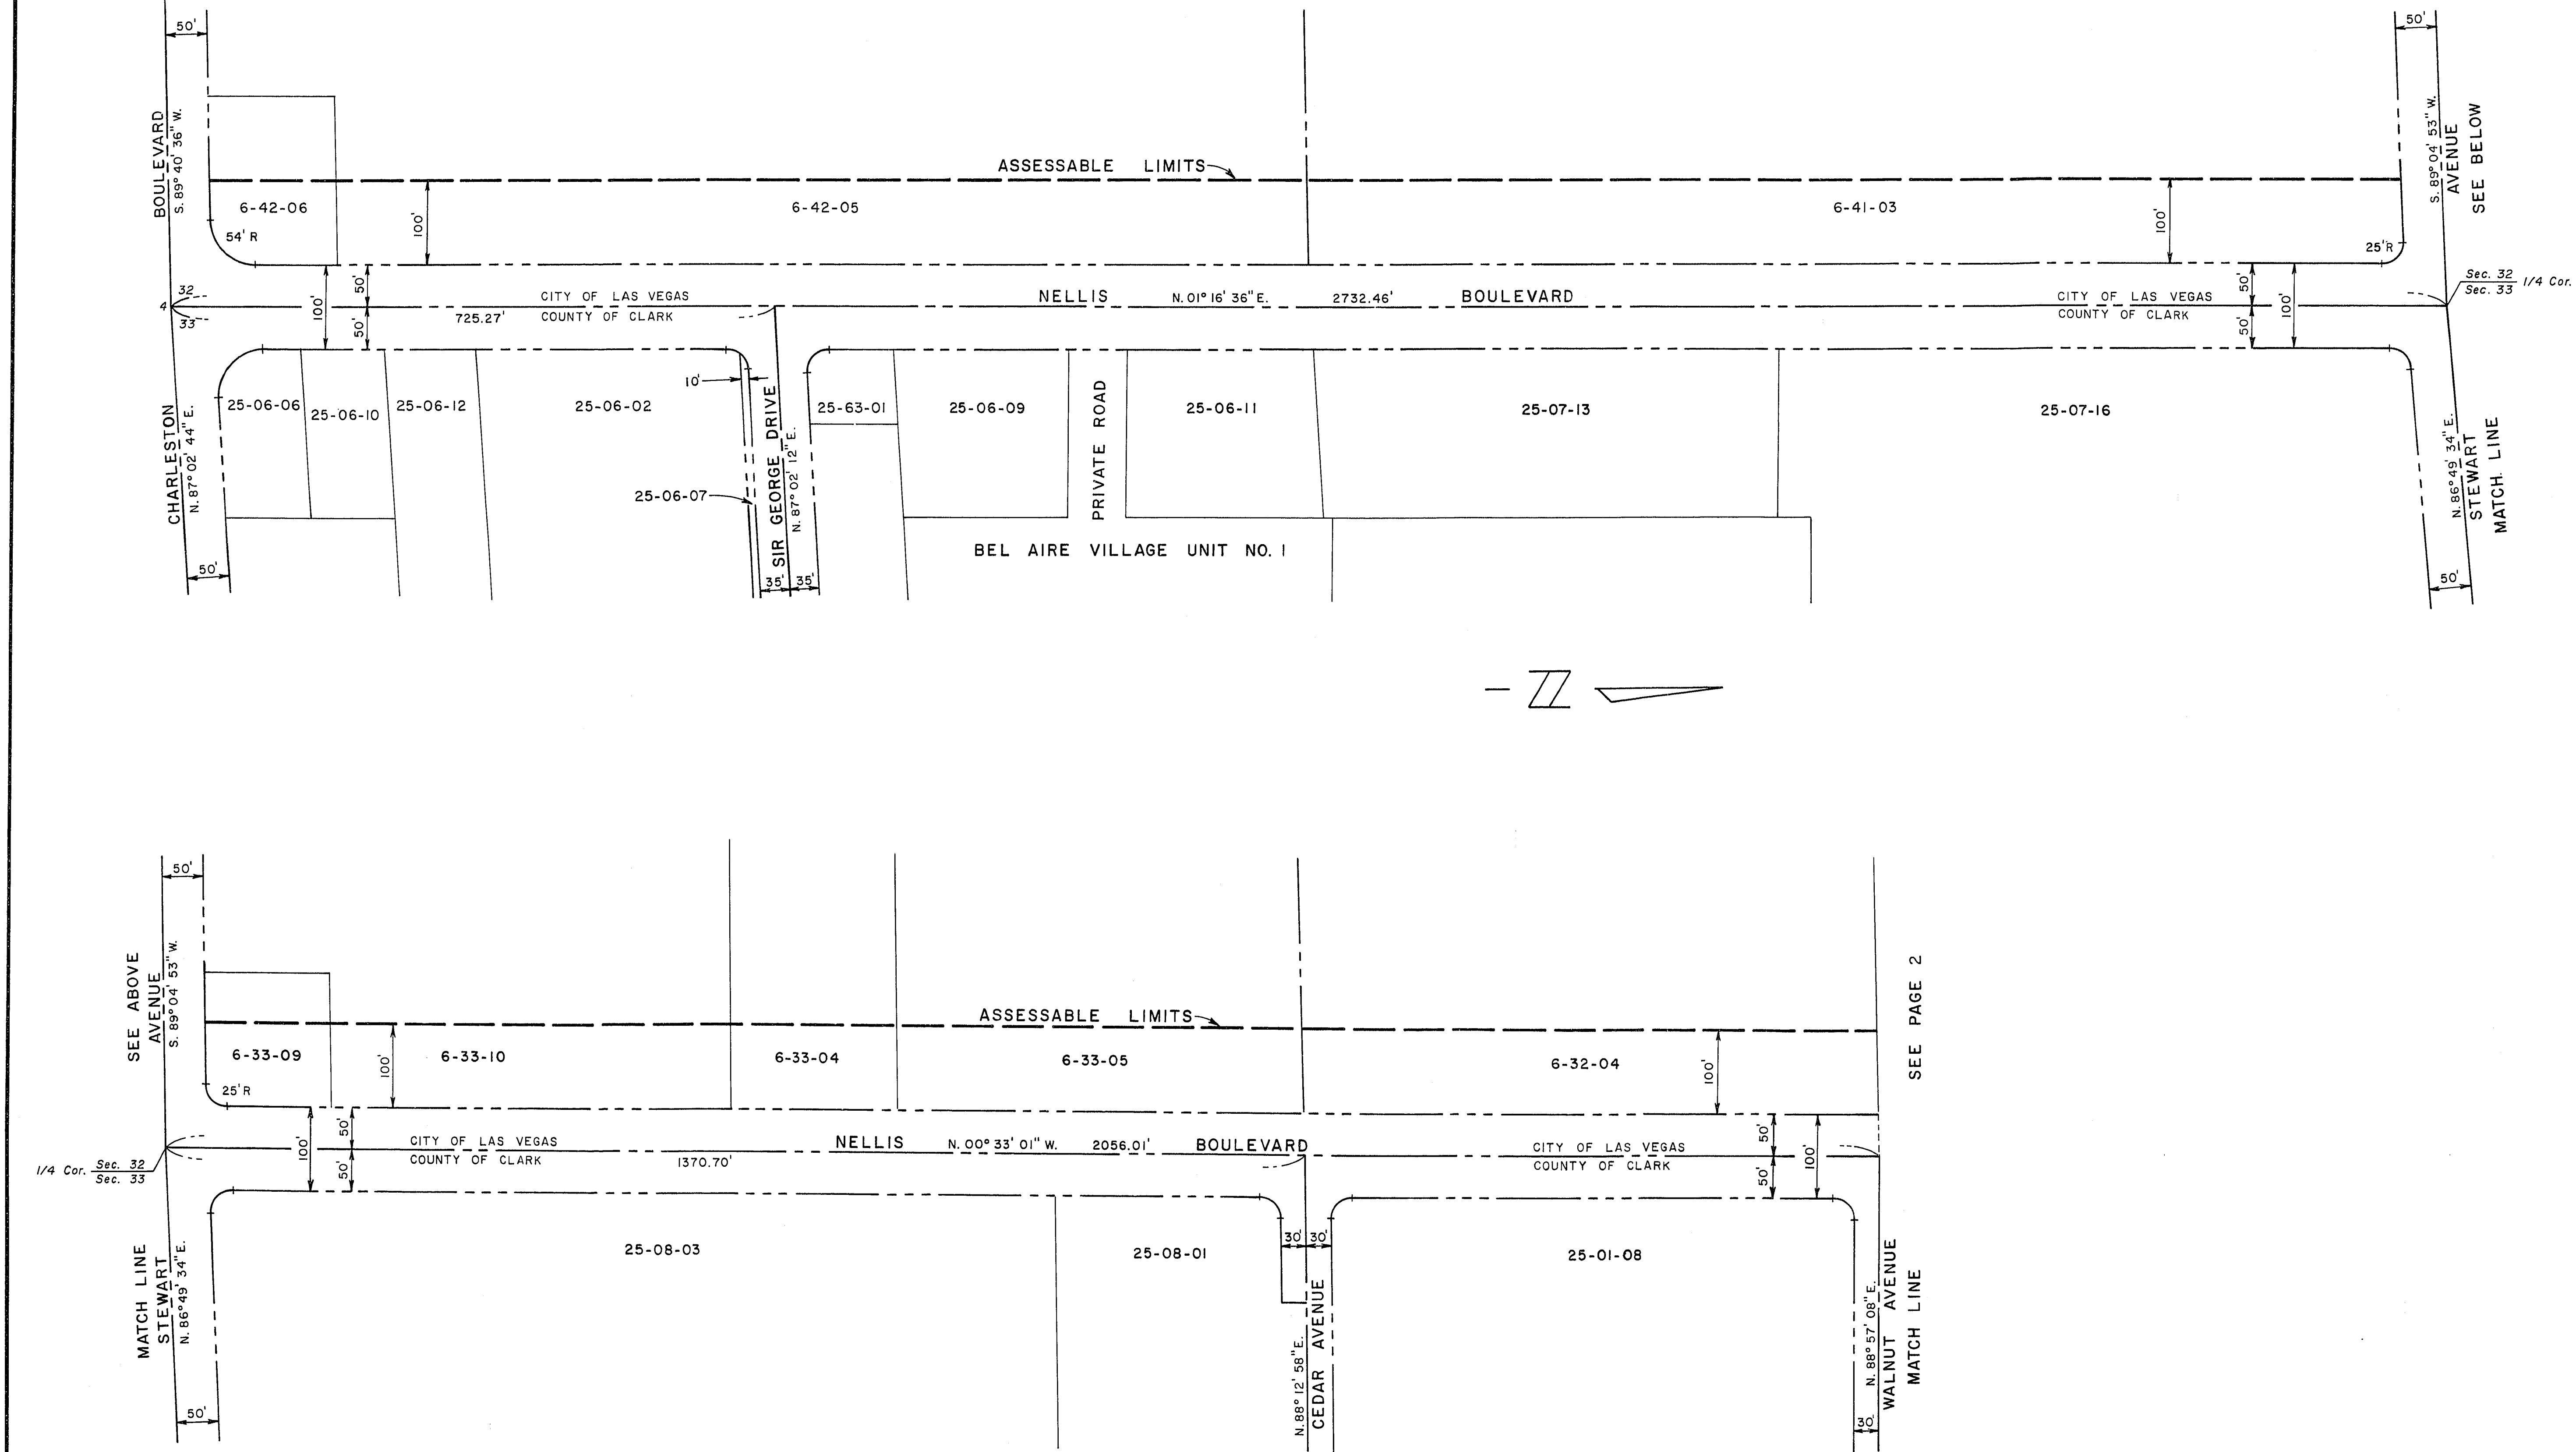

ASSESSABLE AREA'S

PARCEL NO.	UNIT 1	UNIT 2	UNIT 3	UNIT 4	UNIT 5	UNIT 6
6-32-04	62,084 SQ. FT.		64 LIN. FT.	68,484 SQ. FT.	2-6"	62,084 SQ. FT.
6-33-04	12,002 SQ. FT.		80 LIN. FT.	20,002 SQ. FT.		12,002 SQ. FT.
6-33-05	48,469 SQ. FT.			48,469 SQ. FT.	2-6"	48,469 SQ. FT.
6-33-09	8,368 SQ. FT.		65 LIN. FT.	14,868 SQ. FT.		8,368 SQ. FT.
6-41-03	131,398 SQ. FT.			131,398 SQ. FT.	2-8"	131,398 SQ. FT.
6-42-05	116,564 SQ. FT.			116,564 SQ. FT.	2-8"	116,564 SQ. FT.
6-42-06	8,021 SQ. FT.		64 LIN. FT.	14,421 SQ. FT.	1-4"	8,021 SQ. FT.
6-33-10	48,521 SQ. FT.			48,521 SQ. FT.	2-4"	48,521 SQ. FT.

- UNIT 1 - CURB & GUTTER
UNIT 3 - COMMERCIAL DRIVEWAY
UNIT 4 - STREELIGHTS
UNIT 5 - SEWER LATERALS
UNIT 6 - SIDEWALKS


LEGEND

- ASSESSABLE LIMITS
00-000-00 TAX PARCEL NUMBER

Department of Public Services Engineering Design Division

SPECIAL IMPROVEMENT DISTRICT 443

NELLIS BOULEVARD
CHARLESTON BLVD. TO OWENS AVE.
BONANZA ROAD
LAS VEGAS WASH TO NELLIS BLVD.

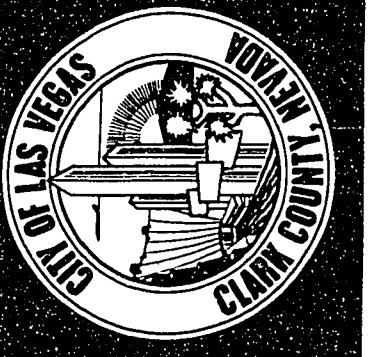

Drawing no.

3

Scale (h) 1"=100'	Scale (v) 1"=100'	W.X. no. 1194
Fld. bk. no.	Date	CHECKED BY
Design by j g	Drawn by mwb	Date
Revisions		
DATE		
BY		
REVISIONS		

17-7-3