


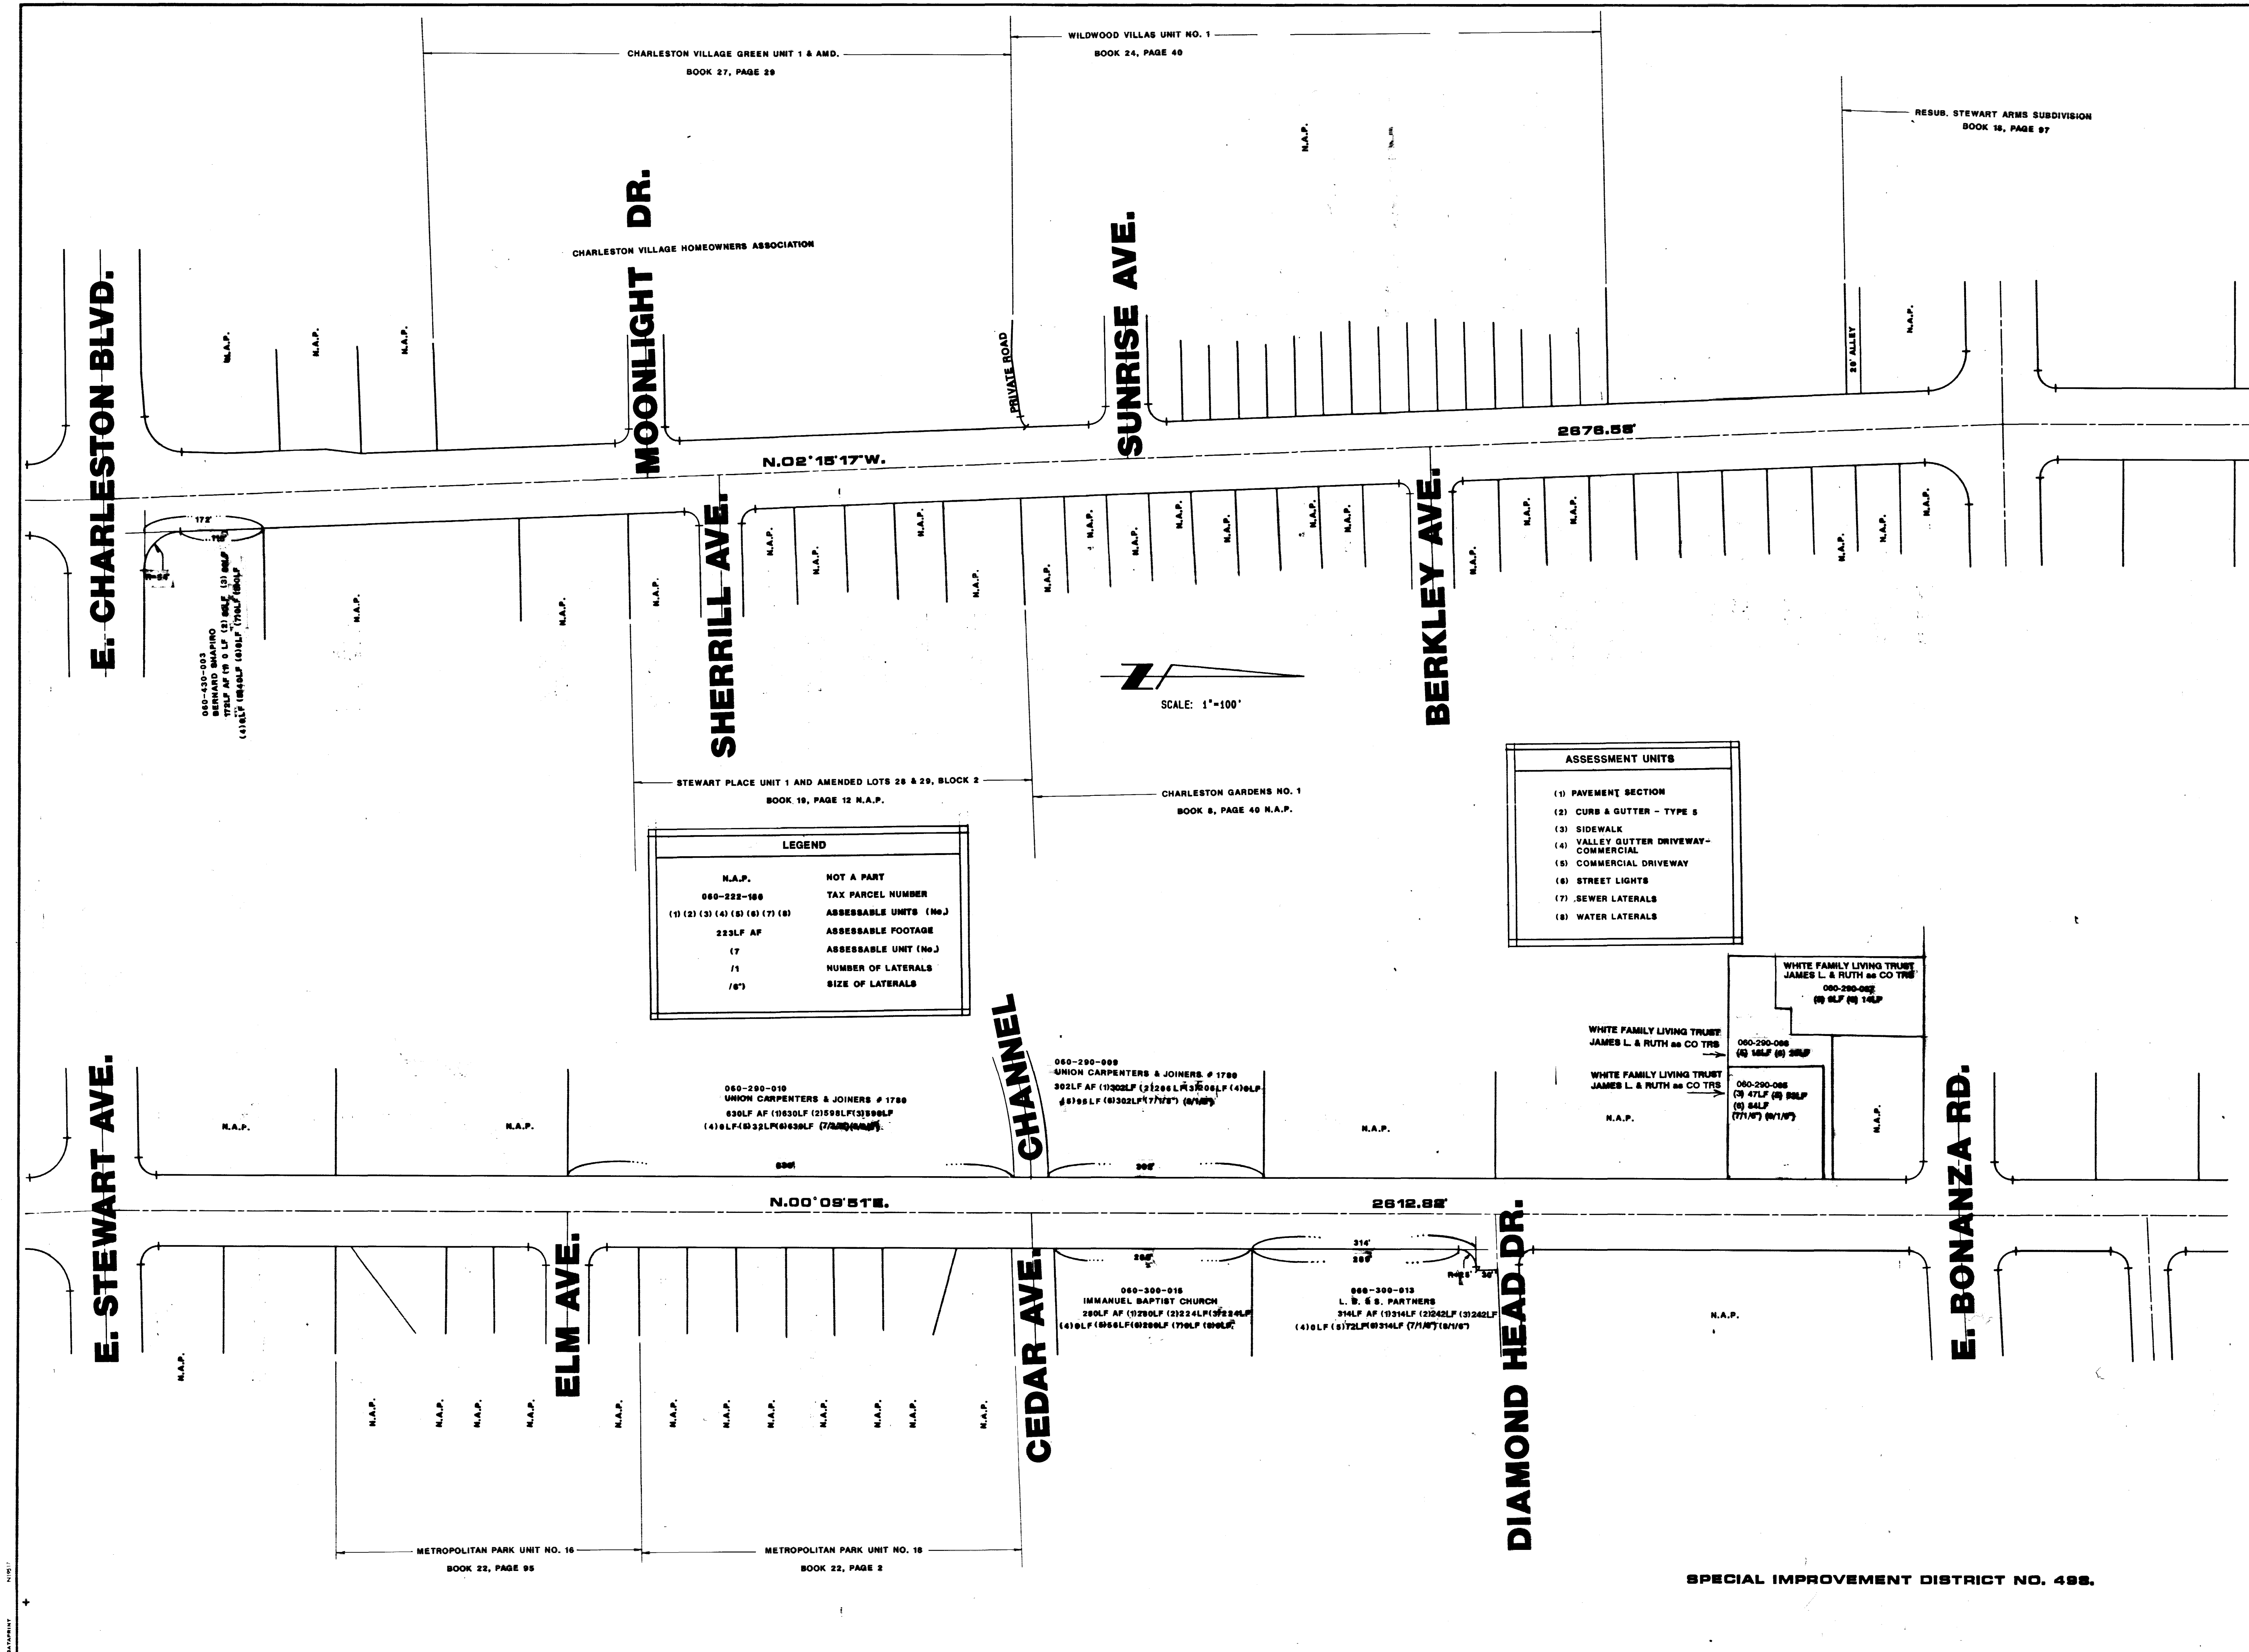

LEGEND	
N.A.P.	NOT A PART
060-222-100	TAX PARCEL NUMBER
(1) (2) (3) (4) (5) (6) (7) (8)	ASSESSABLE UNITS (No.)
223LF AF	ASSESSABLE FOOTAGE
(7)	ASSESSABLE UNIT (No.)
/1	NUMBER OF LATERALS
/6"	SIZE OF LATERALS

ASSESSMENT UNITS	
(1)	PAVEMENT SECTION
(2)	CURB & GUTTER - TYPE 5
(3)	SIDEWALK
(4)	VALLEY GUTTER DRIVEWAY-COMMERCIAL
(5)	COMMERCIAL DRIVEWAY
(6)	STREET LIGHTS
(7)	SEWER LATERALS
(8)	WATER LATERALS

REVISIONS

NO.	DESCRIPTION/DATE	BY

SPARKS, NEVADA
LAS VEGAS, NEVADA
PHOENIX, ARIZONA

incorporated

SQA
Consulting Engineers

CITY OF LAS VEGAS
LAMB BOULEVARD
EAST CHARLESTON BOULEVARD TO EAST OWENS AVENUE

SPECIAL IMPROVEMENT DISTRICT NO. 498

JOB NO. 100-100-000

DESIGNED BY BPT/MS

DRAWN BY BPT/MS

COMP BY QS

CHECKED BY JAJ/KA

DATE 07-14-88

1
1 OF 2 SHEETS

