
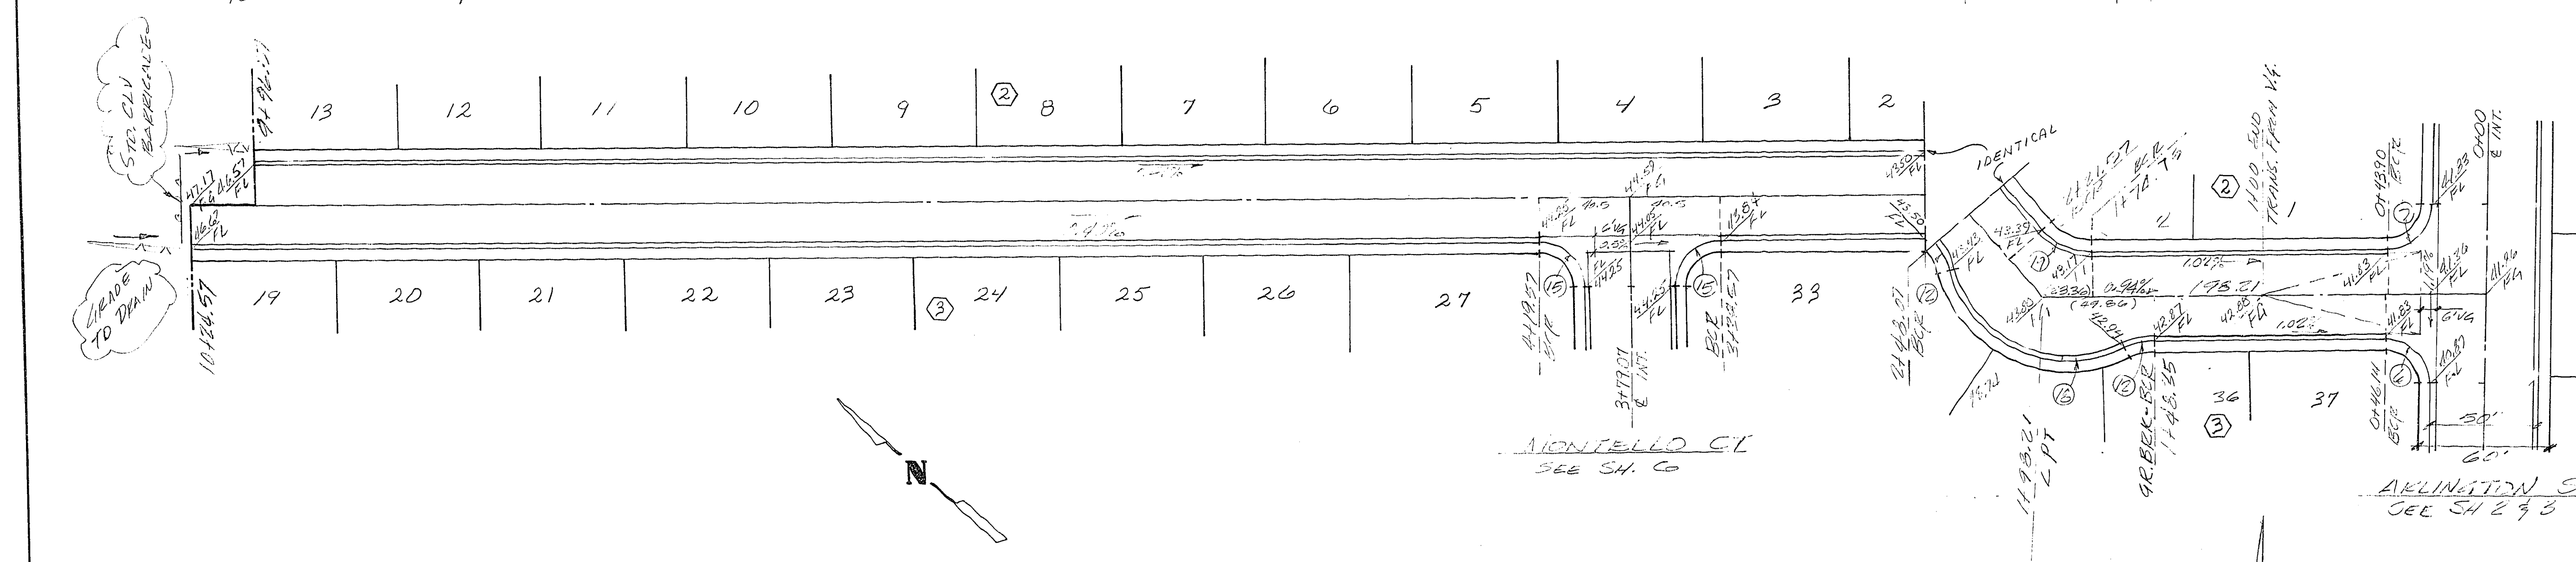


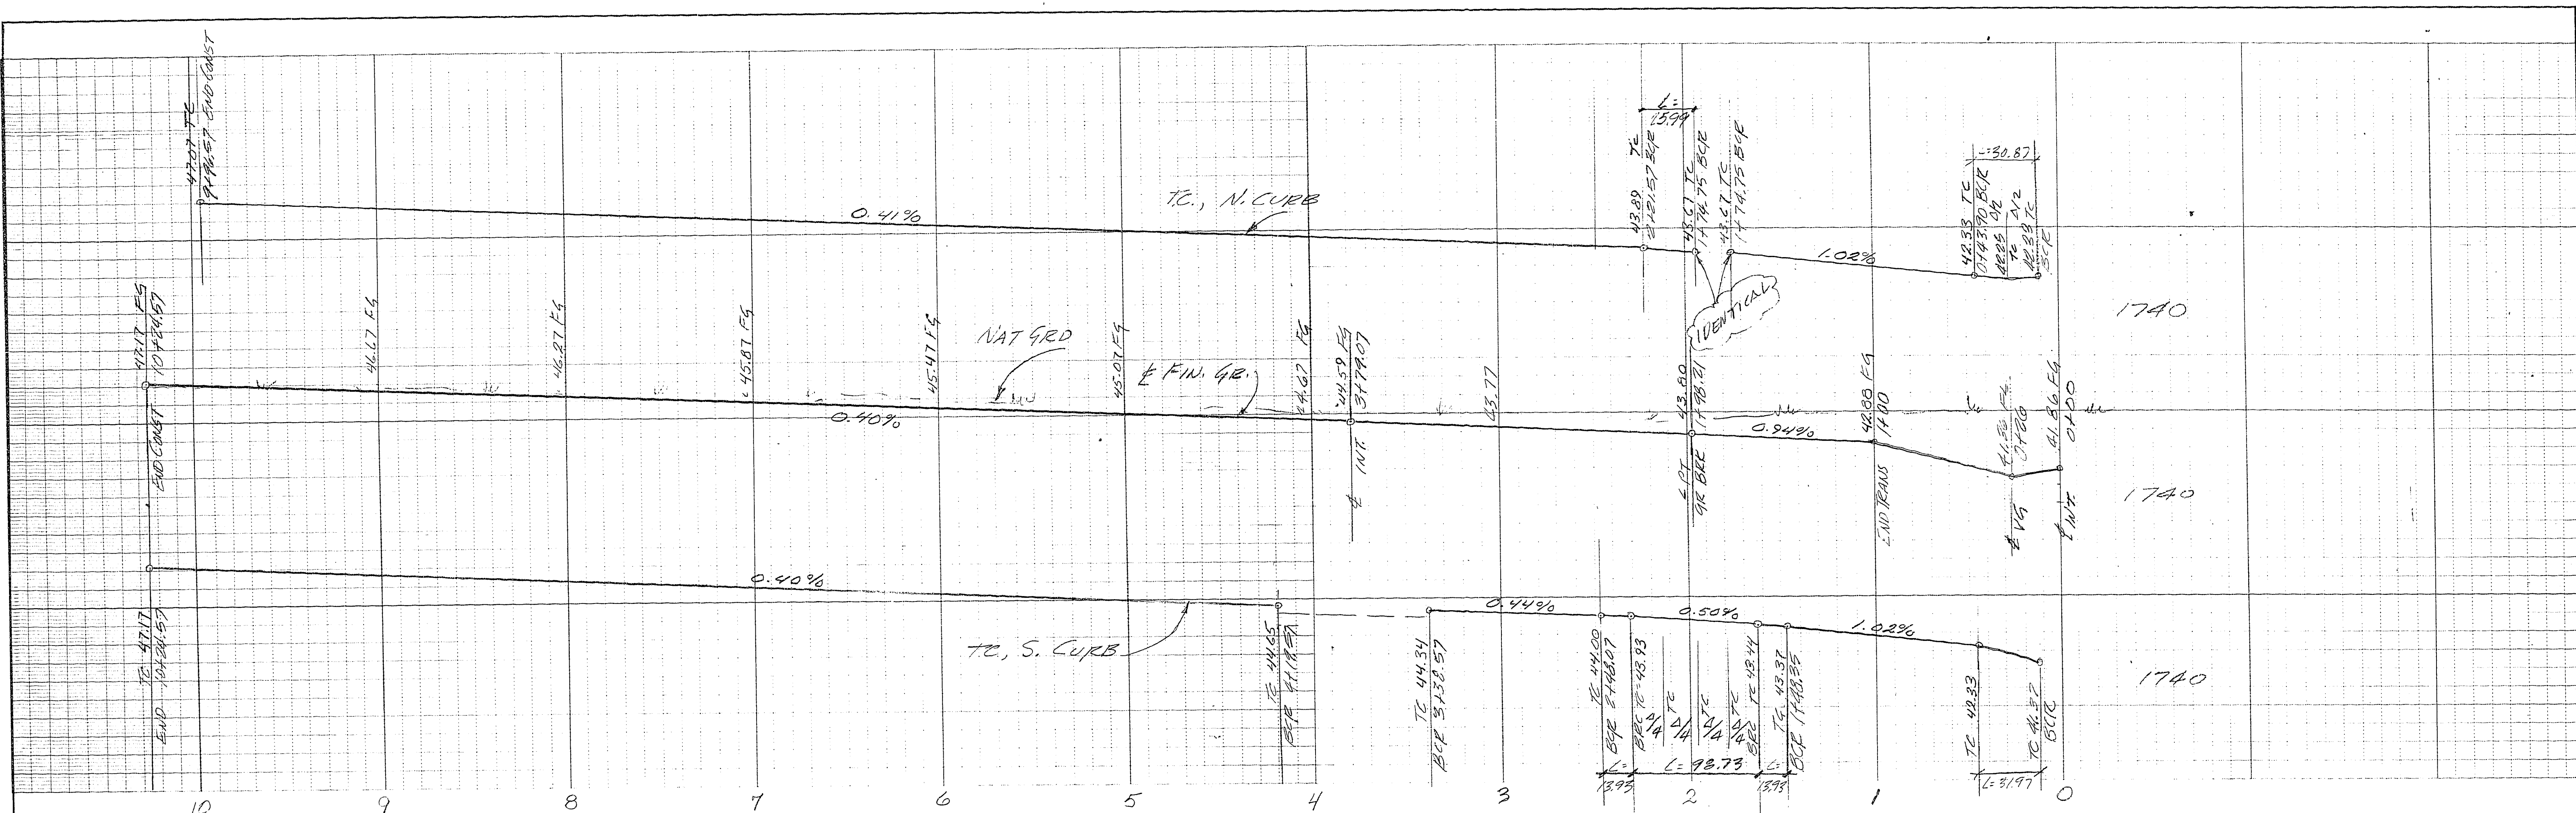

MONTELLO AVE.

CURVE DATA - BACK OF CURB

STATION	ANGLE	PC	PT	LC
6	91°35'15"	20.00	31.92	20.56
7	68°24'45"	20.00	30.87	19.45
12	26°34'17"	30.00	13.93	7.09
15	90°00'00"	20.00	31.42	20.00
18	102°51'20"	25.00	28.74	28.97
19	49°38'46"	30.00	29.97	13.87

APPROVED

William Thomas 3/4/78 DATE
CLV CITY ENGINEER

William Thomas 3/1/78 DATE
CLV FIELD OPERATIONS ENGINEER

William Thomas 3/3/78 DATE
CLV QUALITY CONTROL ENGINEER

William Thomas 3/3/78 DATE
CLV TRAFFIC ENGINEER

William Thomas 3/24/78 DATE
CLV ELECTRICAL COORDINATOR

William Thomas 3/24/78 DATE
CLV FIRE MARSHALL

SUBMITTED BY:

James L. MacFarlane 1/25/78 DATE
JAMES L. MACFARLANE P.E.
NEV. CERT NO. 3572

CONSULTING ENGINEERS • PLANNERS

2200 PARKWAY ROAD, SUITE 100, LAS VEGAS, NEVADA 89102

STEWART PLACE - LINT G-A

STREET PLAN & PROFILE

MONTELLO AVE

SCALE:	WO. NO. 23776	DATE 1-25-78	SHEET	OF
HORIZ. 1" = 40'	DES. JCP	REV. 6-23-78	4	19
VERT. 1" = 4'	CHK.	REV.		

107 g. 2825-6 A

14.7.24