


BENCH MARK


B.M. # 0623001 - BOLT AND PLATE AT THE
NORTHWEST CORNER OF BONANZA ROAD &
LAMB BOULEVARD.
ELEVATION = 1773.39 C.L.V. DATUM

CURVE DATA							
No.	Δ	R	L	T	BCR	L	T
③	87°02'56"	10.00'	15.19'	9.50'	15.00'	22.71'	14.25'
④	92°57'04"	10.00'	16.22'	10.53'	15.00'	24.34'	15.79'

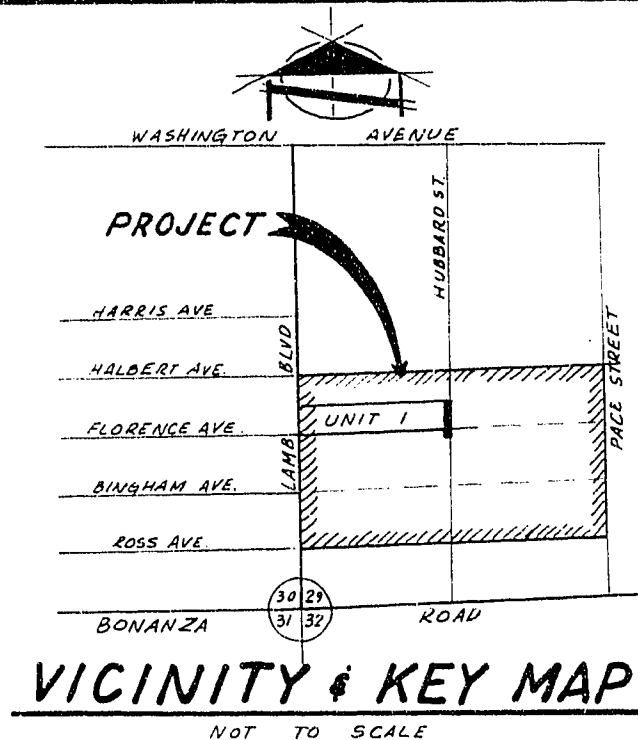

APPROVALS

NEVADA POWER COMPANY


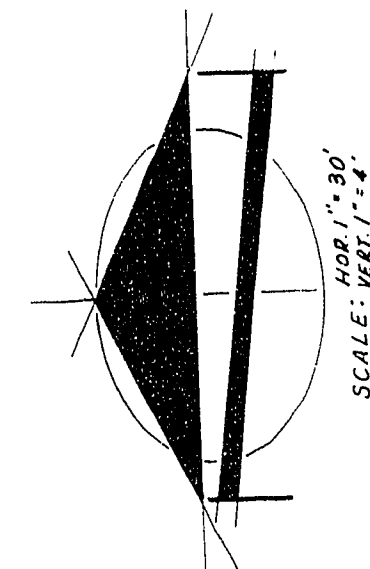


HALBERT AVENUE

FLORENCE AVENUE

BINGHAM AVENUE

ROSS AVENUE

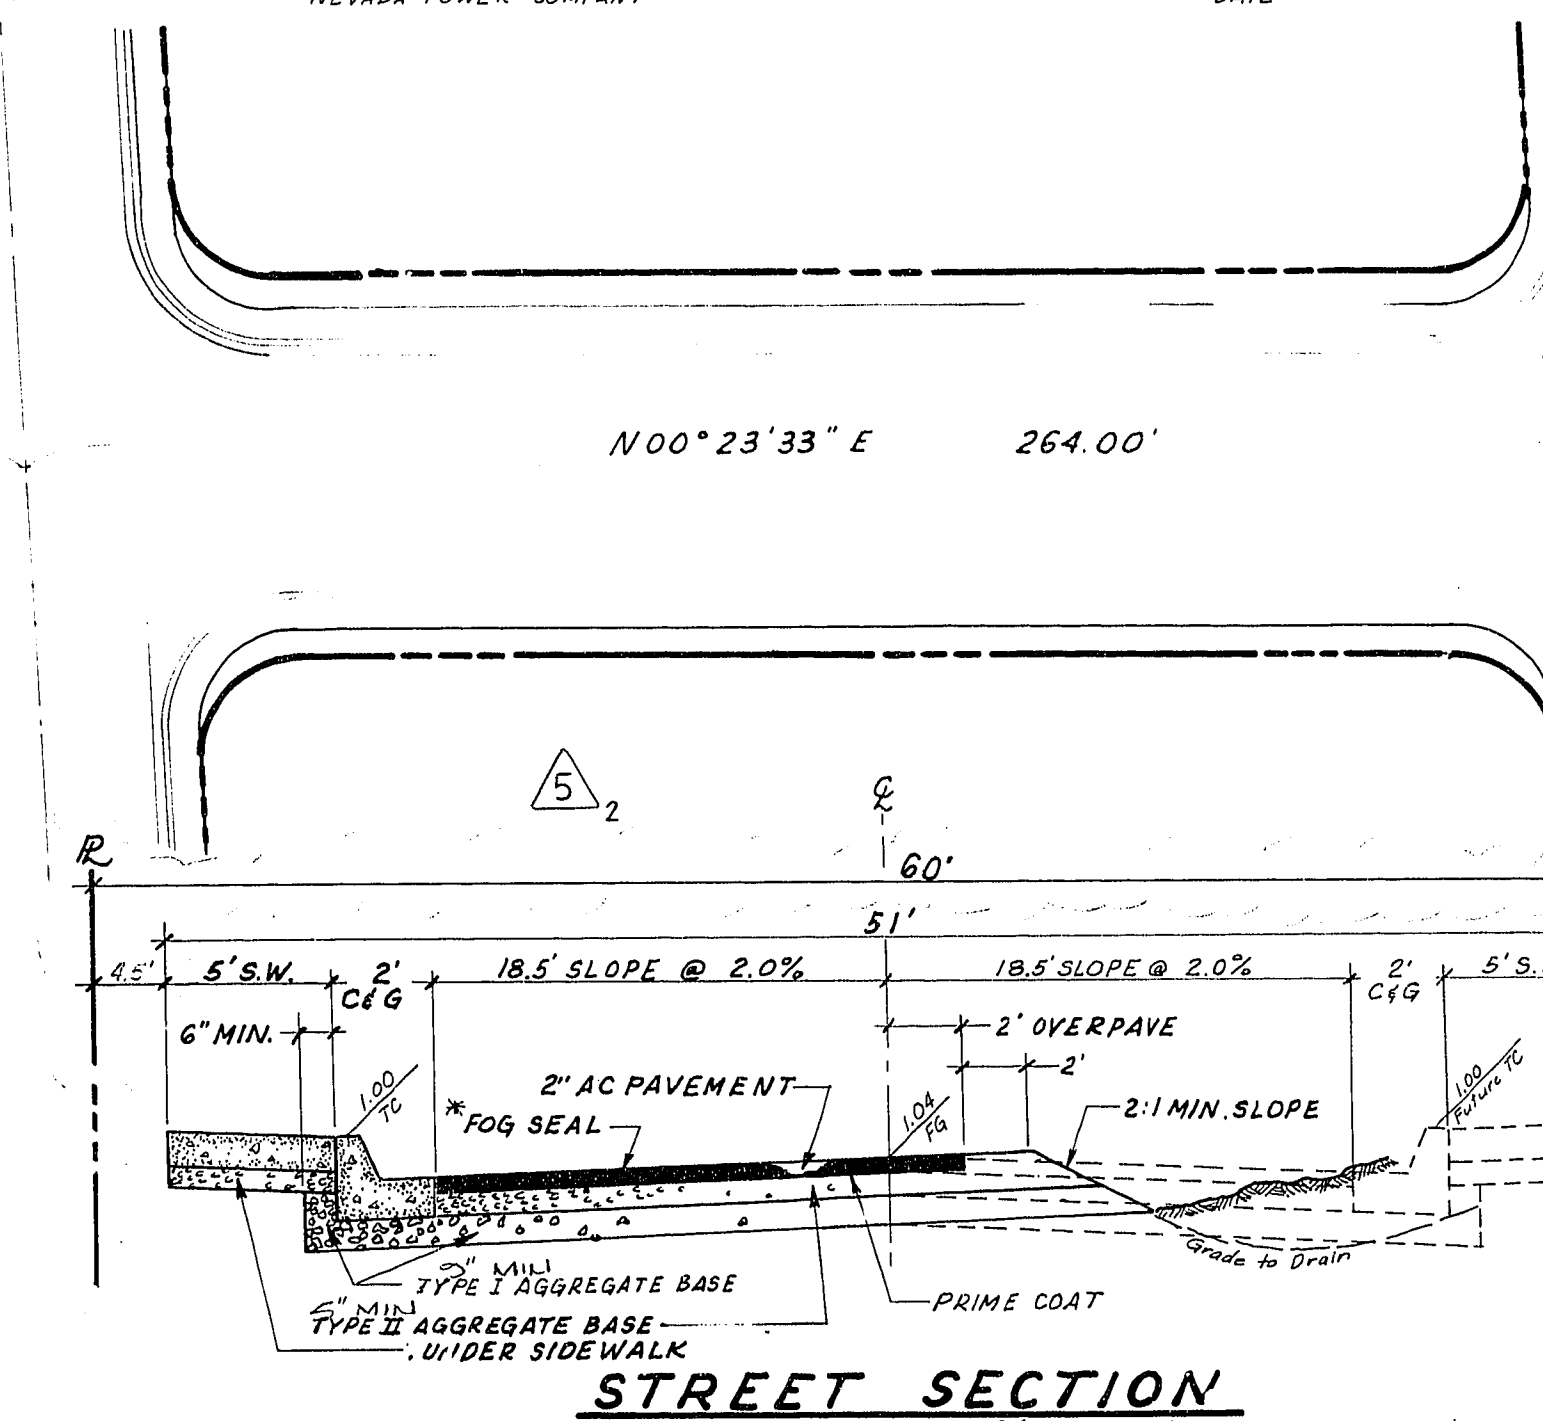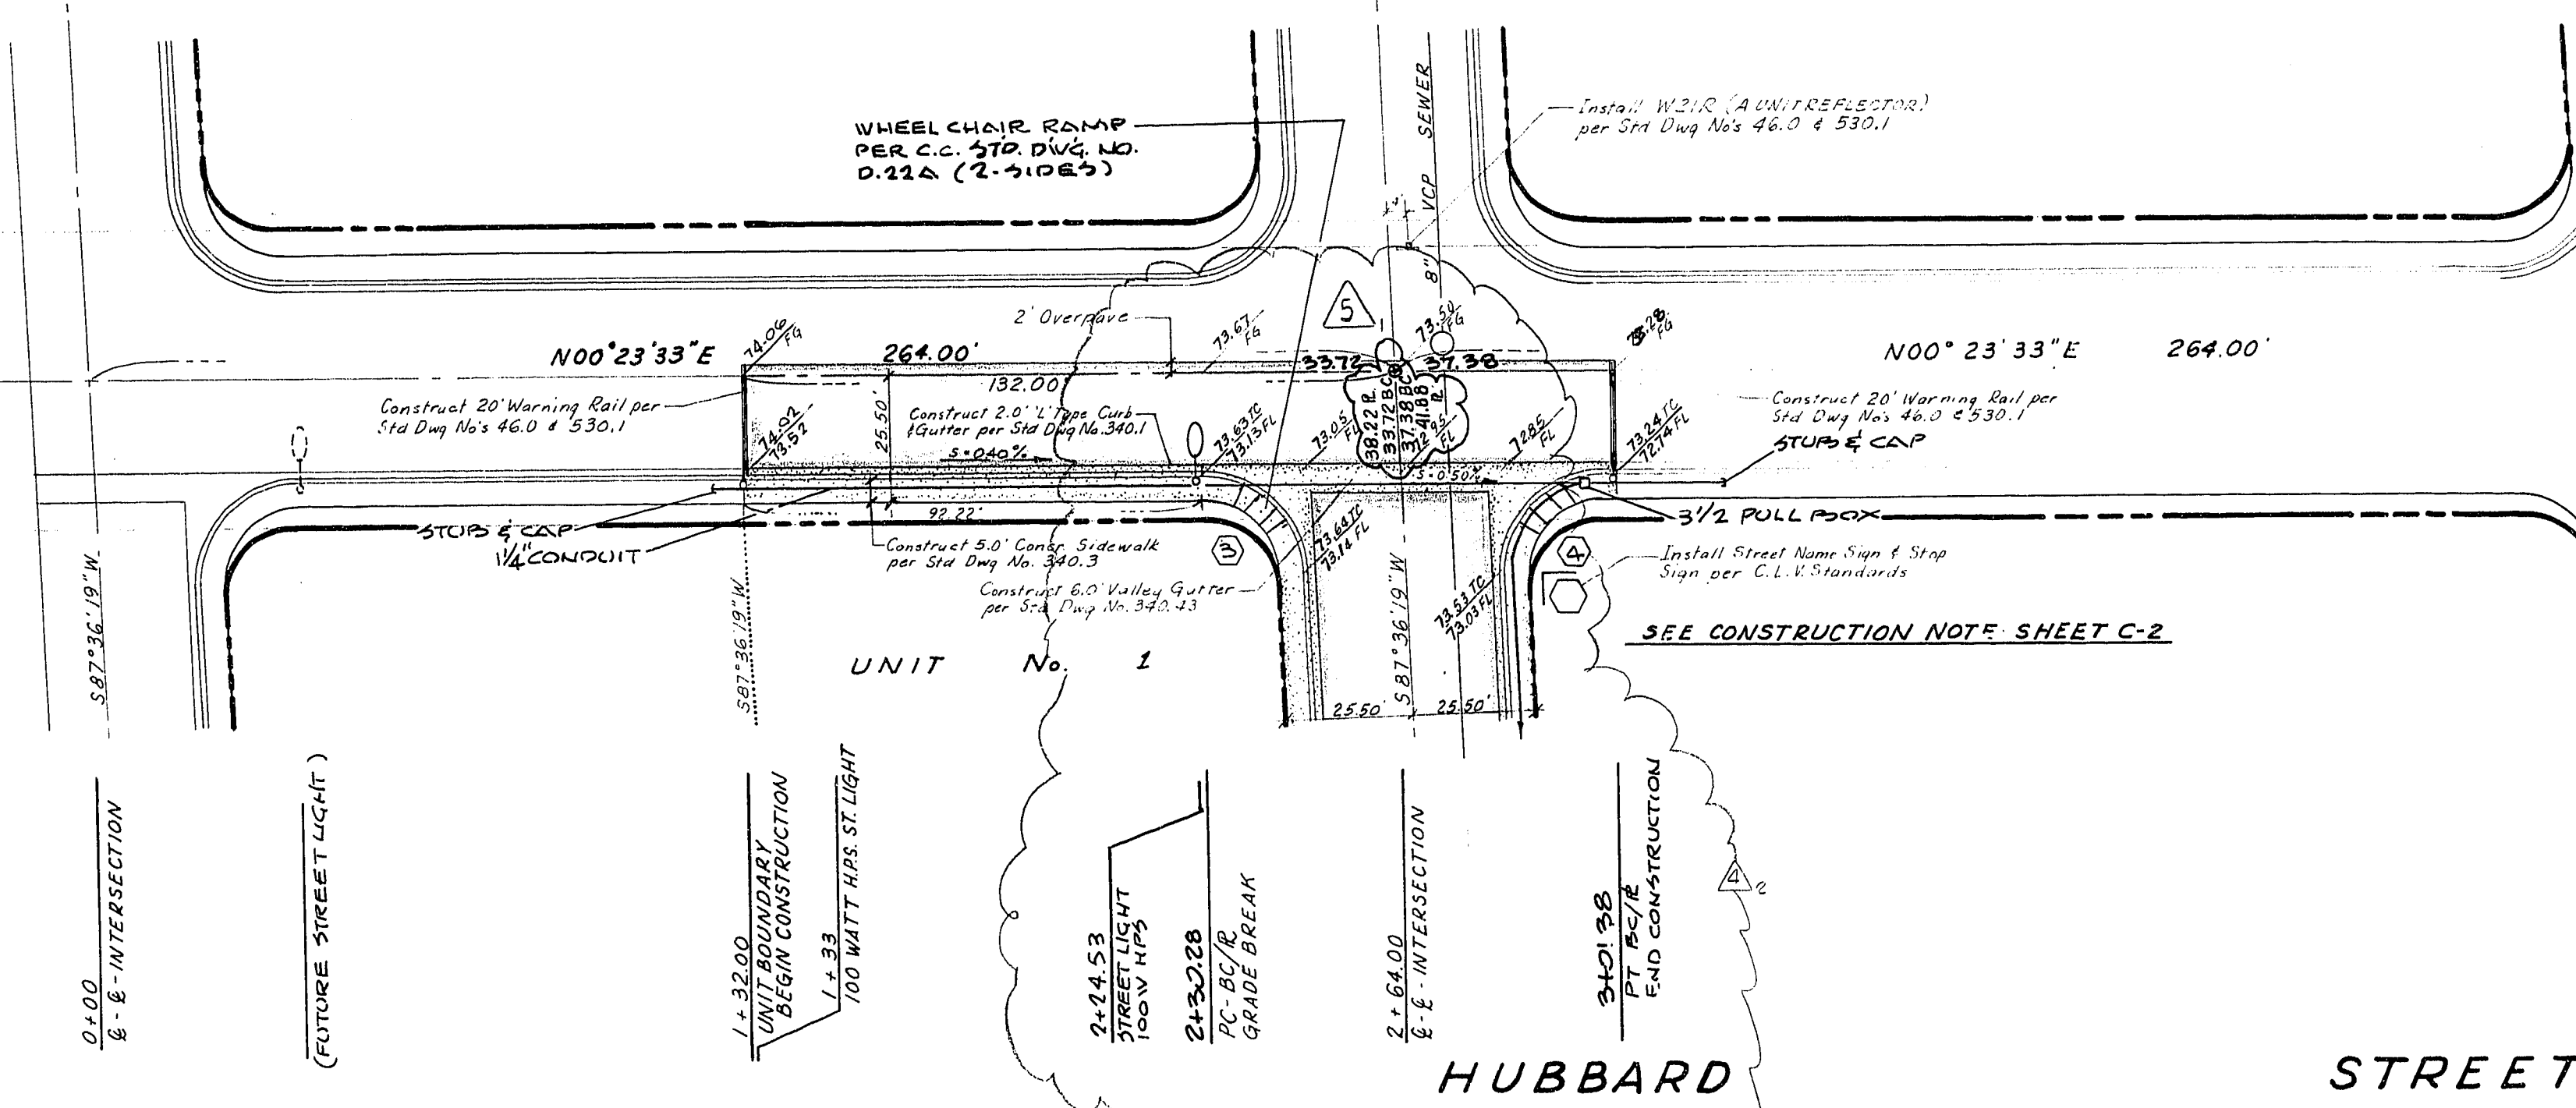


NOTE:
THICKNESS OF GRAVEL BASES
PER SOILS ENGINEER RECOM-
MENDATIONS.
* APPLY FOG SEAL ONLY AFTER
ALL CORRECTIONS & ADJUSTMENTS
HAVE BEEN MADE.


STREET LIGHT NOTES & QUANTITIES

All street lighting installations shall conform to the latest
issue of the Standard Details and Specifications of the City
of Las Vegas, and shall also conform to the Uniform Standard
Specifications for Public Works Construction of Off-Site
Improvements, Clark County Area, 1978, unless otherwise noted.

- 250 WATT H.P.S. STREET LAMP 2 EACH
- 100 WATT H.P.S. STREET LAMP 5 EACH
- EXISTING STREET LAMP
- 6" STREET NAME SIGN 2 EACH
- 30" STOP SIGN 2 EACH

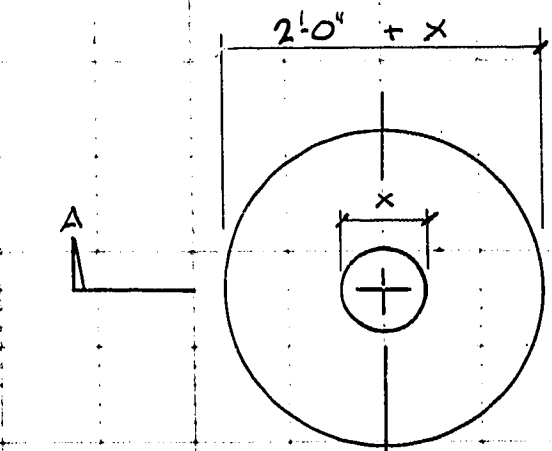


NOTE:
WATER VALVE BOXES
TO BE ADJUSTED BY
CONTRACTOR MAKING
STREET IMPROVEMENTS
X-DIMENSION TO BE
DETERMINED IN FIELD
BY CONTRACTOR.

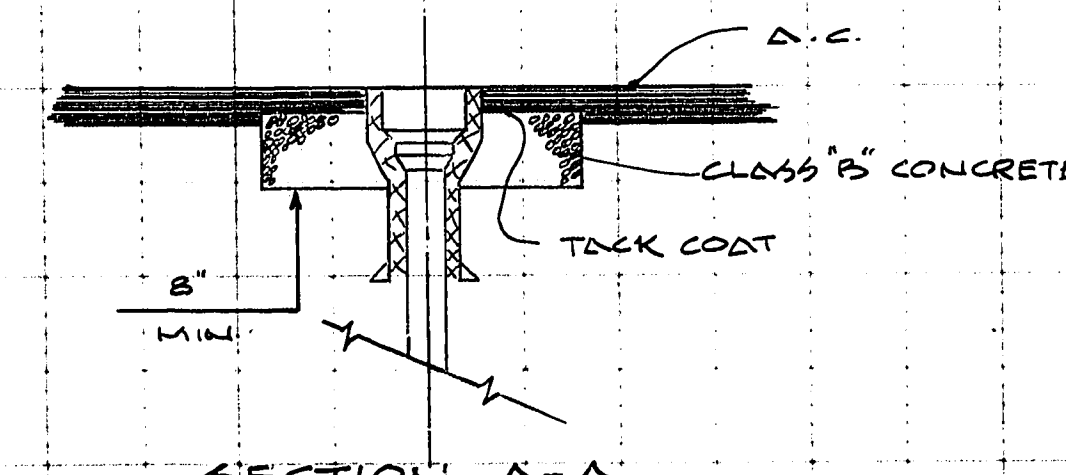


CONCRETE WATER VALVE COLLAR

CONCRETE COLLARS FOR NEW CONSTRUCTION OF MANHOLES
AND WATER VALVES

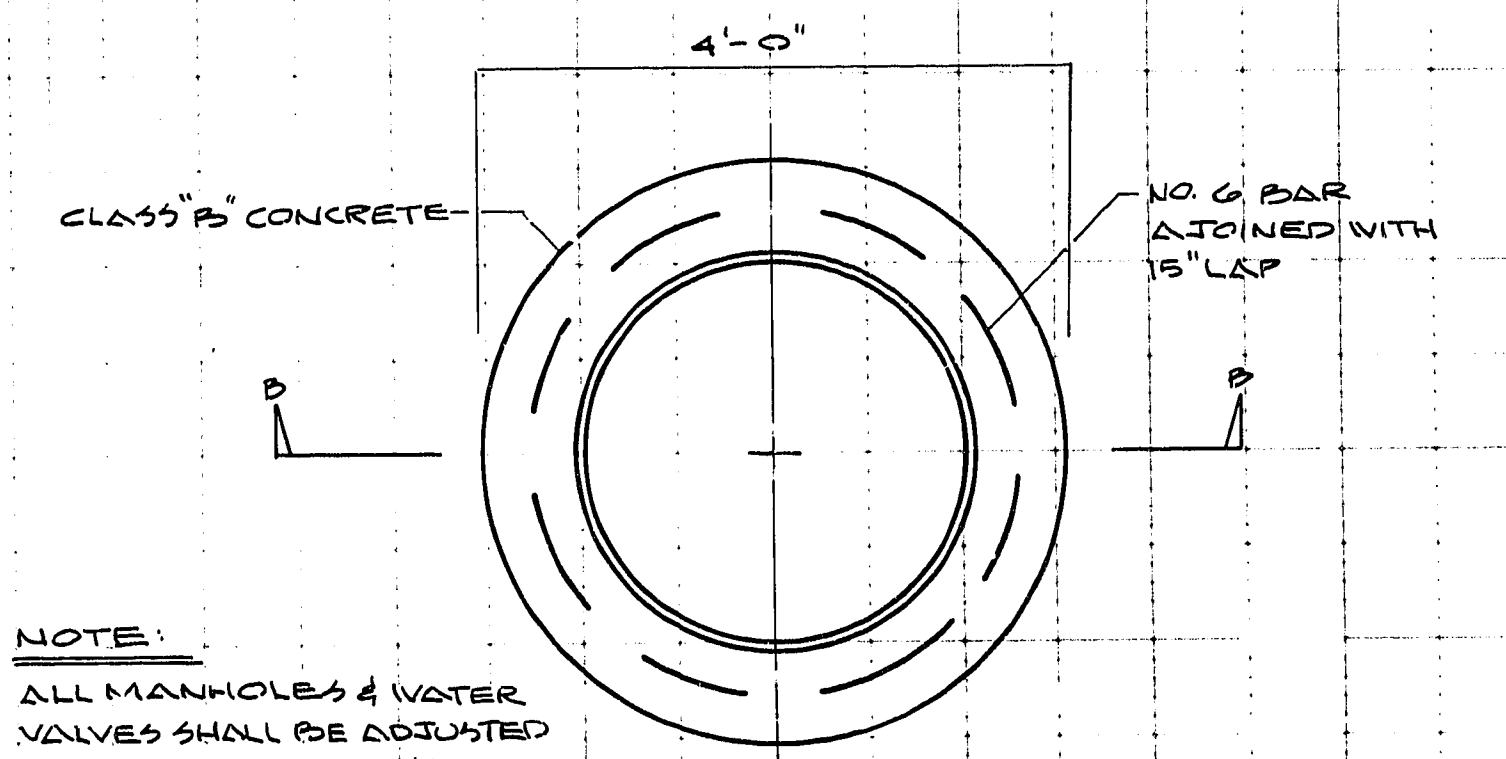

NOTE:
ALL MANHOLES & WATER
VALVES SHALL BE ADJUSTED
FLUSH WITH THE FINISHED
GRADE WHERE EXISTING
ROADWAYS ARE TO RECEIVE
AN ASPHALTIC OVERLAY

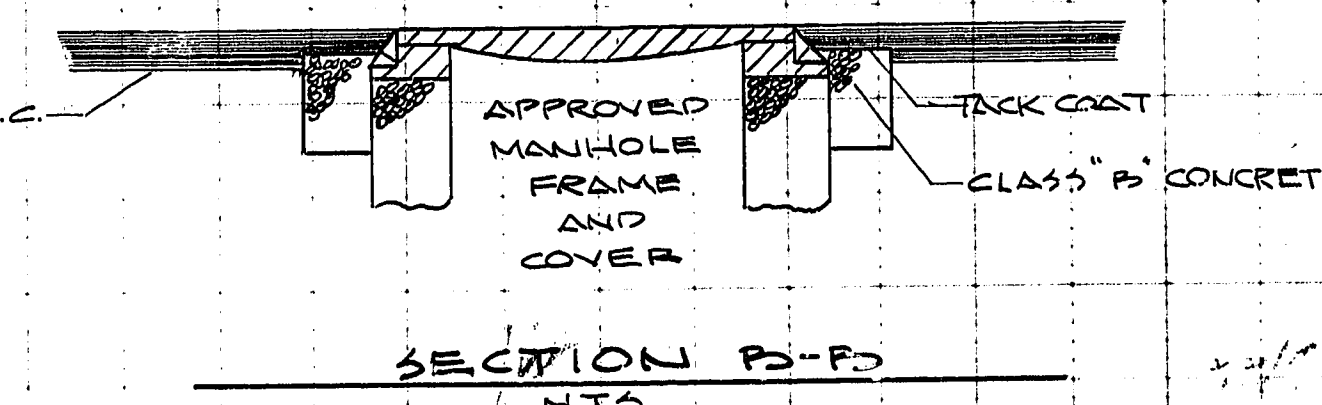

CONCRETE MANHOLE COLLAR

PREPARED FOR: **PONDEROSA CONSTRUCTION**

DATE: 7/2/82

BAUGHMAN & TURNER
CIVIL ENGINEERS
LAND SURVEYORS
2335 WEST CHARLESTON BOULEVARD
LAS VEGAS, NEVADA 89102
702-870-8771

STREET DESIGN
HUBBARD STREET
CITY OF LAS VEGAS
CLARK COUNTY
NEVADA

SHEET
OF
PROJ. N9
1074-980 A-1