


107-V-1135

107-V-1135 788 (MOBILE PK)

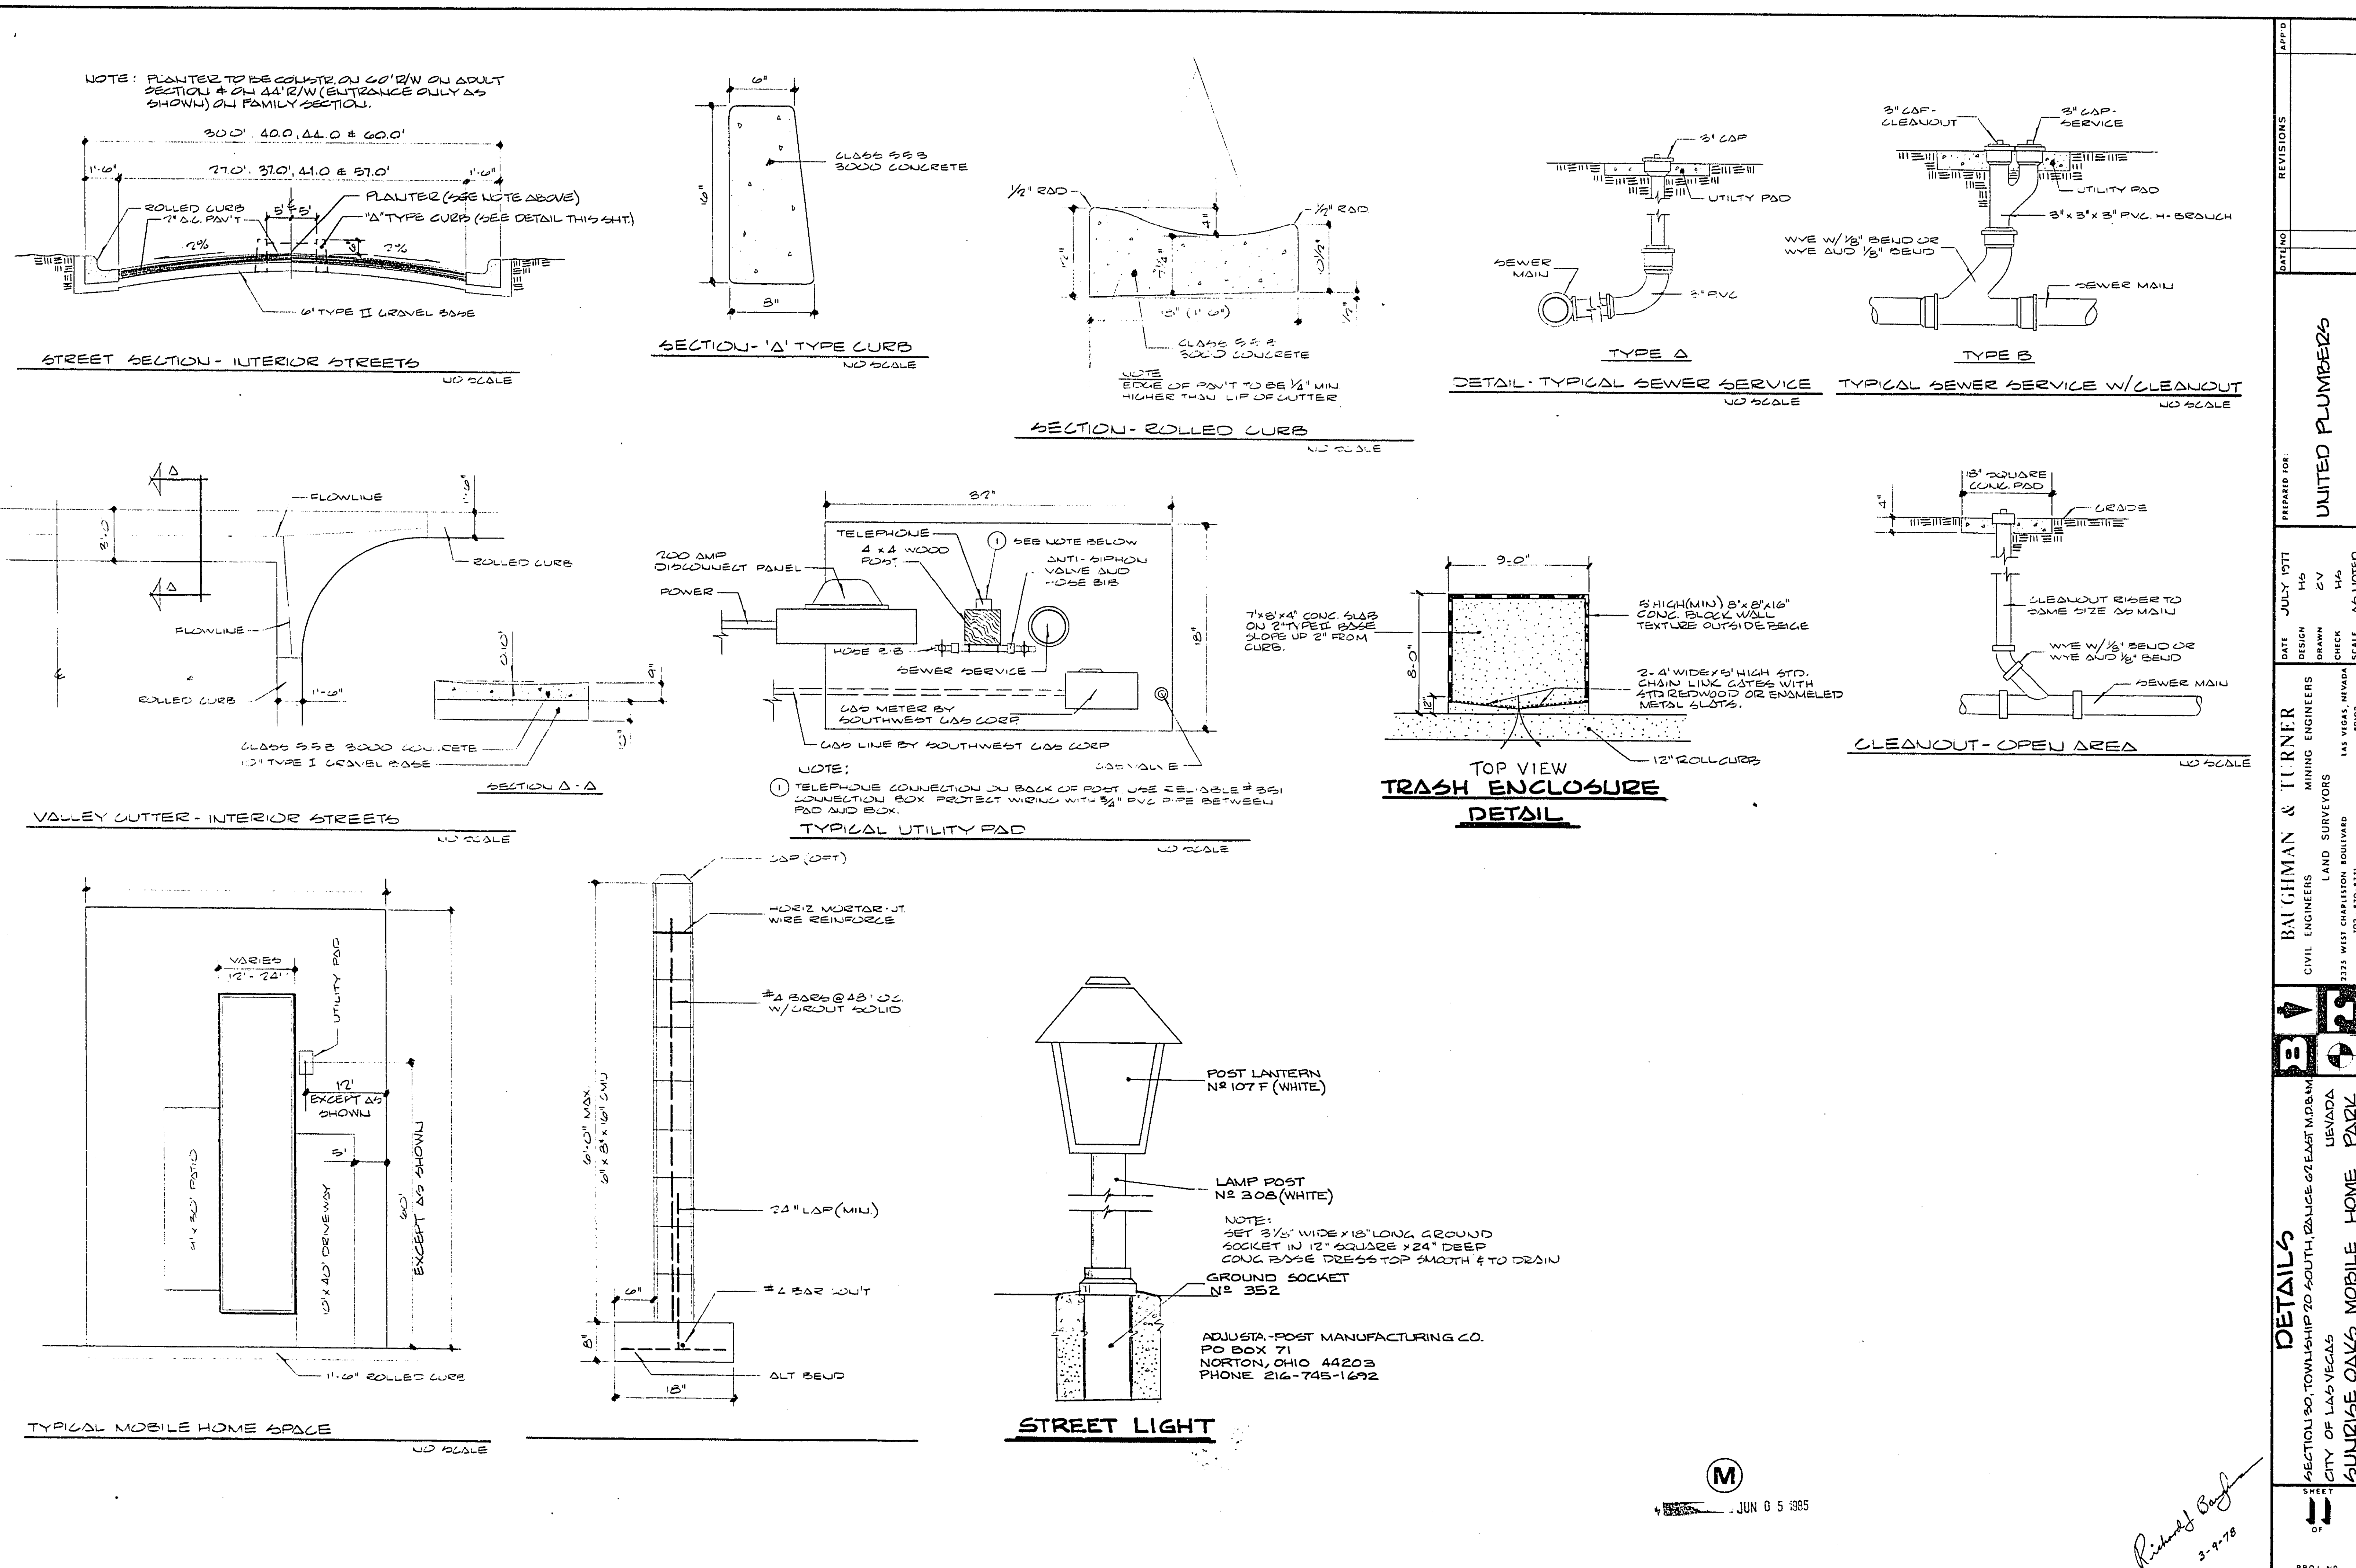

APP'D	
REVISIONS	
DATE	DESIGN
JULY 1977	HC
DATE	DRAWN
	CV
DATE	CHECK
	MA
DATE	SCALE
	AS LISTED
PREPARED FOR	UNITED PLUMBERS
BALGHMAN & TURNER	MINING ENGINEERS
CIVIL ENGINEERS	LAND SURVEYORS
	CITY OF LAS VEGAS
	MOBILE HOME PARK
	3-7-78

M JUN 8 5 1985

Richard B. ... 3-7-78

107-V-1135