
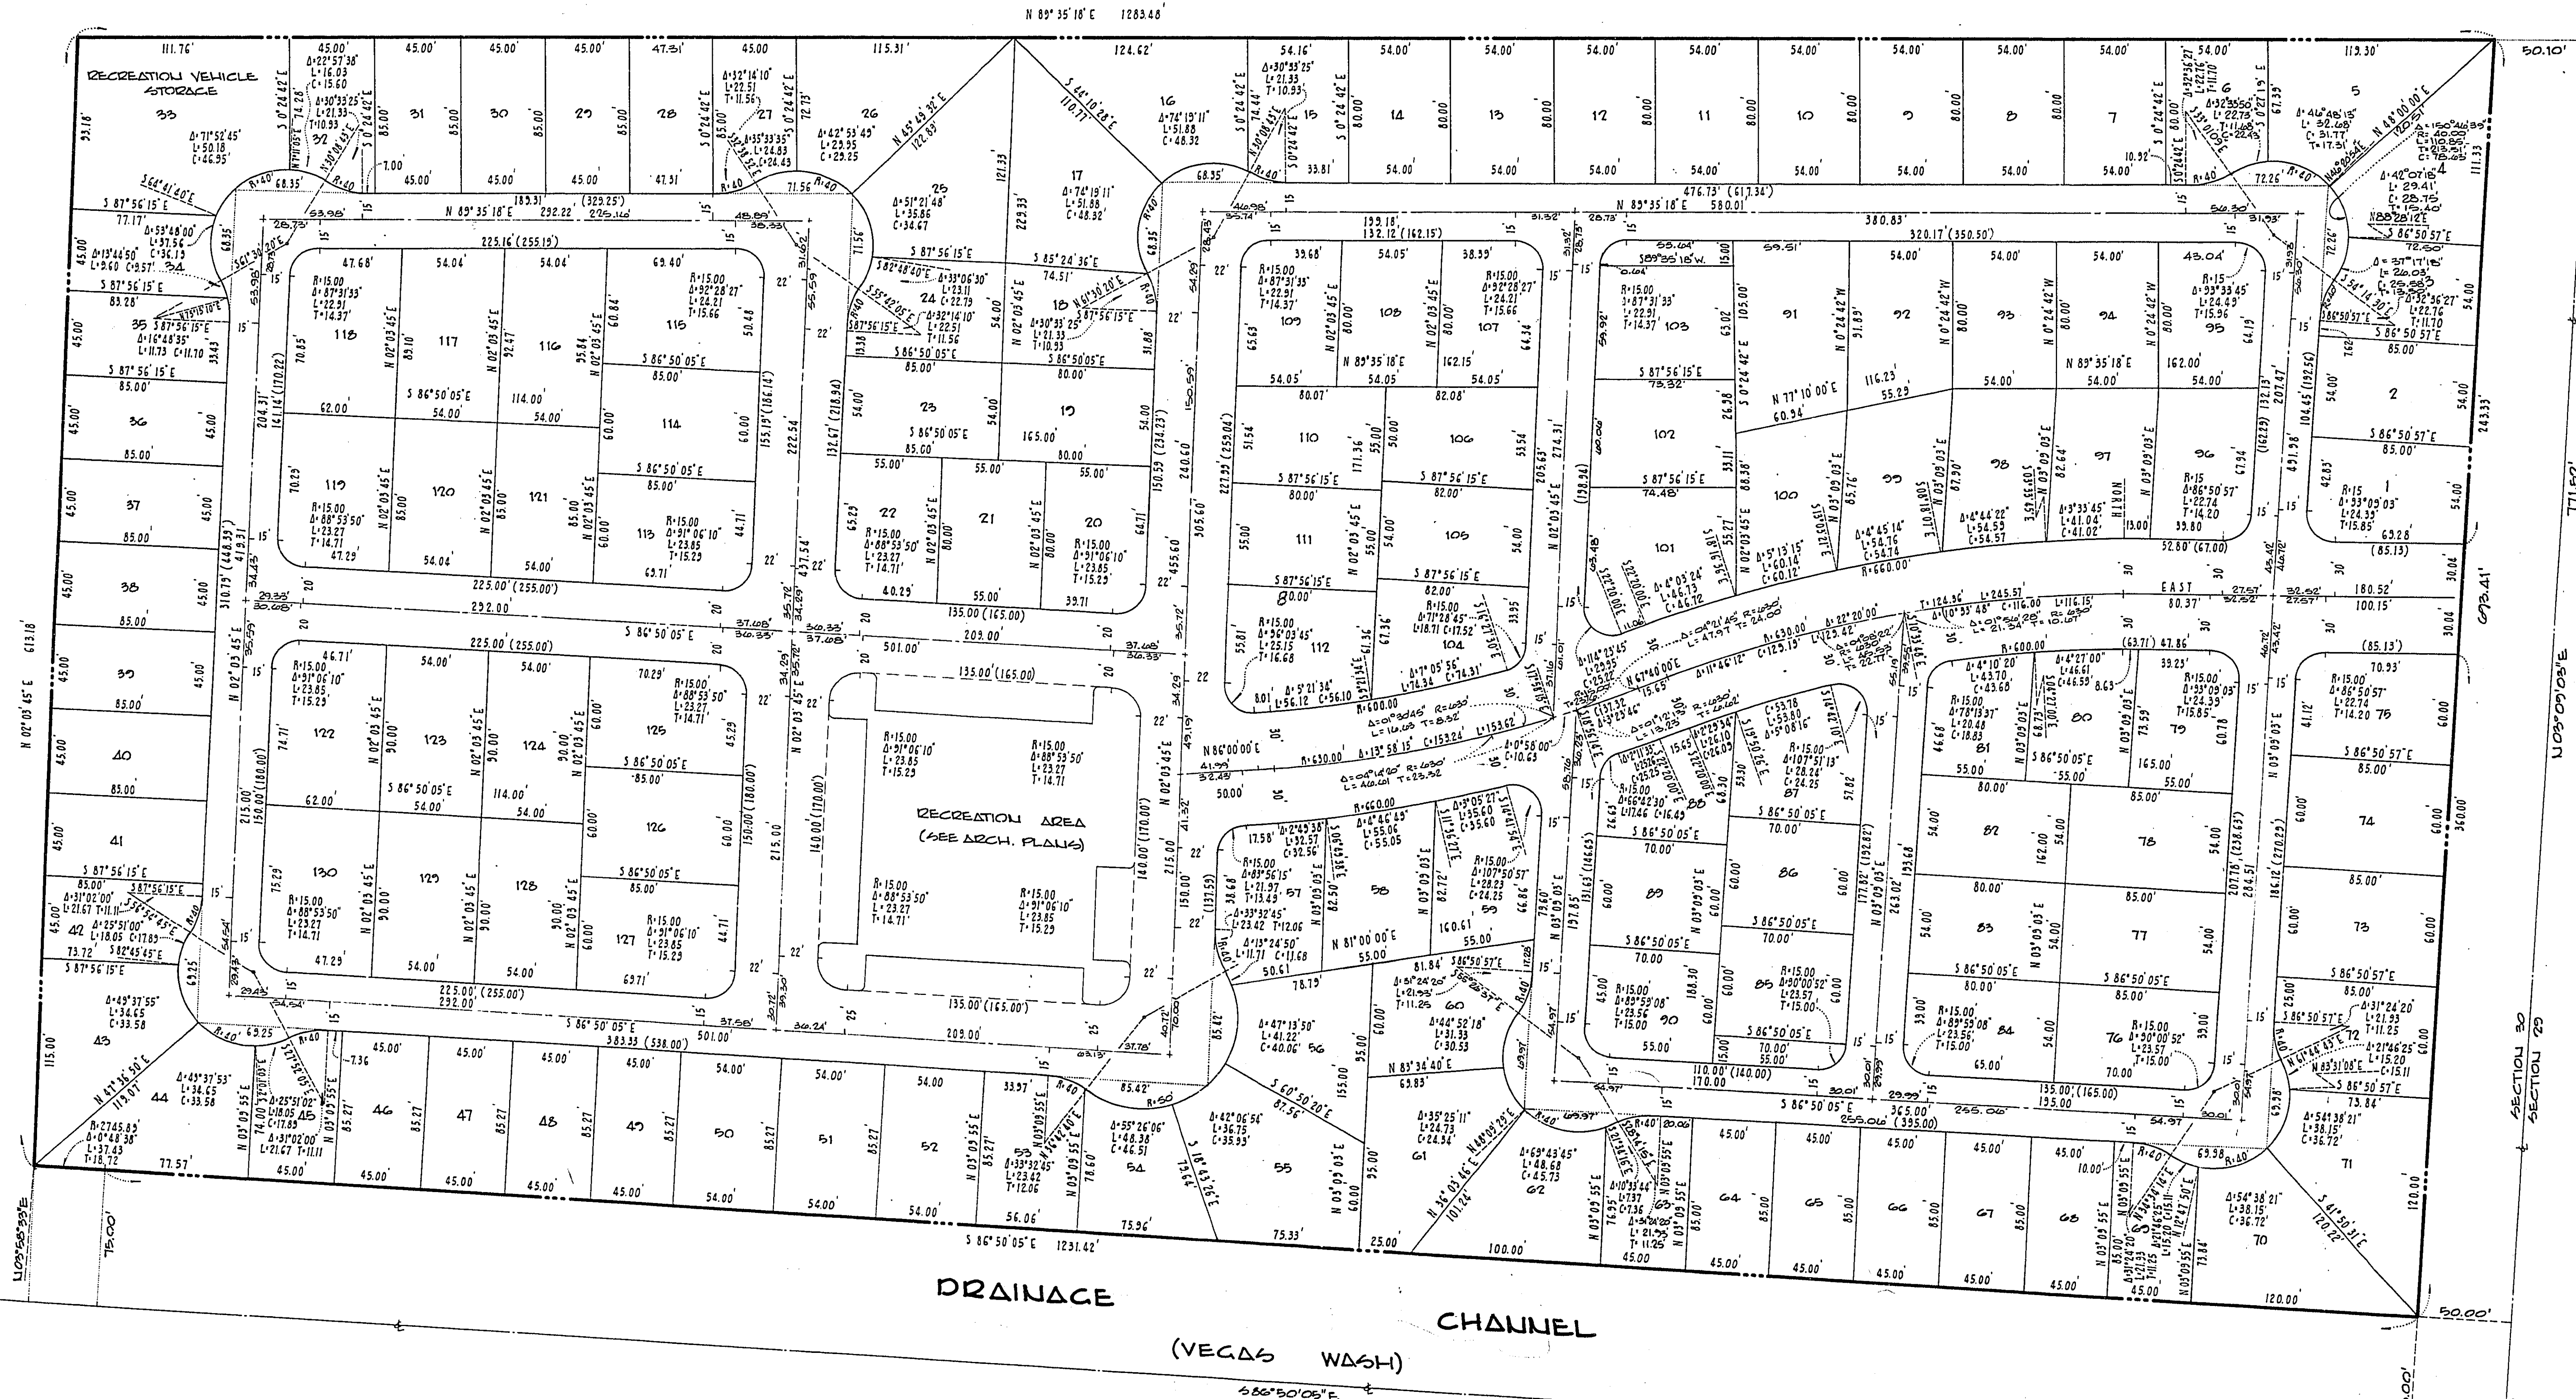


107-V-1135-588
26
WEBB

107-V-1135

UNDEVELOPED LAND

UNDEVELOPED LAND

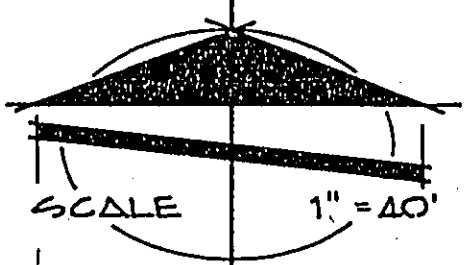

FAMILY UNIT
(SEE SHEET 1 OF 4)

SECTION 20
TO VALLEY SEC. 20 SEC. 20

LAMB BOULEVARD

107-V-1135-588 (MOBILE HOMES)

REVISIONS

DATE: JULY 1977

DESIGN: BAUGHMAN & TURNER

DRAWN: CIVIL ENGINEERS

CHECK: LAND SURVEYORS

SCALE: 1/4" = 1' ±

PROJECT: SUNNYSIDE OAKS MOBILE HOME PARK ADULT UNIT

UNITED PLUMBING

PLAT PLAN

SECTION 20, TOWNSHIP 20 SOUTH, RANGE 02 EAST, MERIDIAN 11 WEST, CITY OF LAS VEGAS

SUNNYSIDE OAKS MOBILE HOME PARK

107-V-1135

M 05 1985

3-9-78