
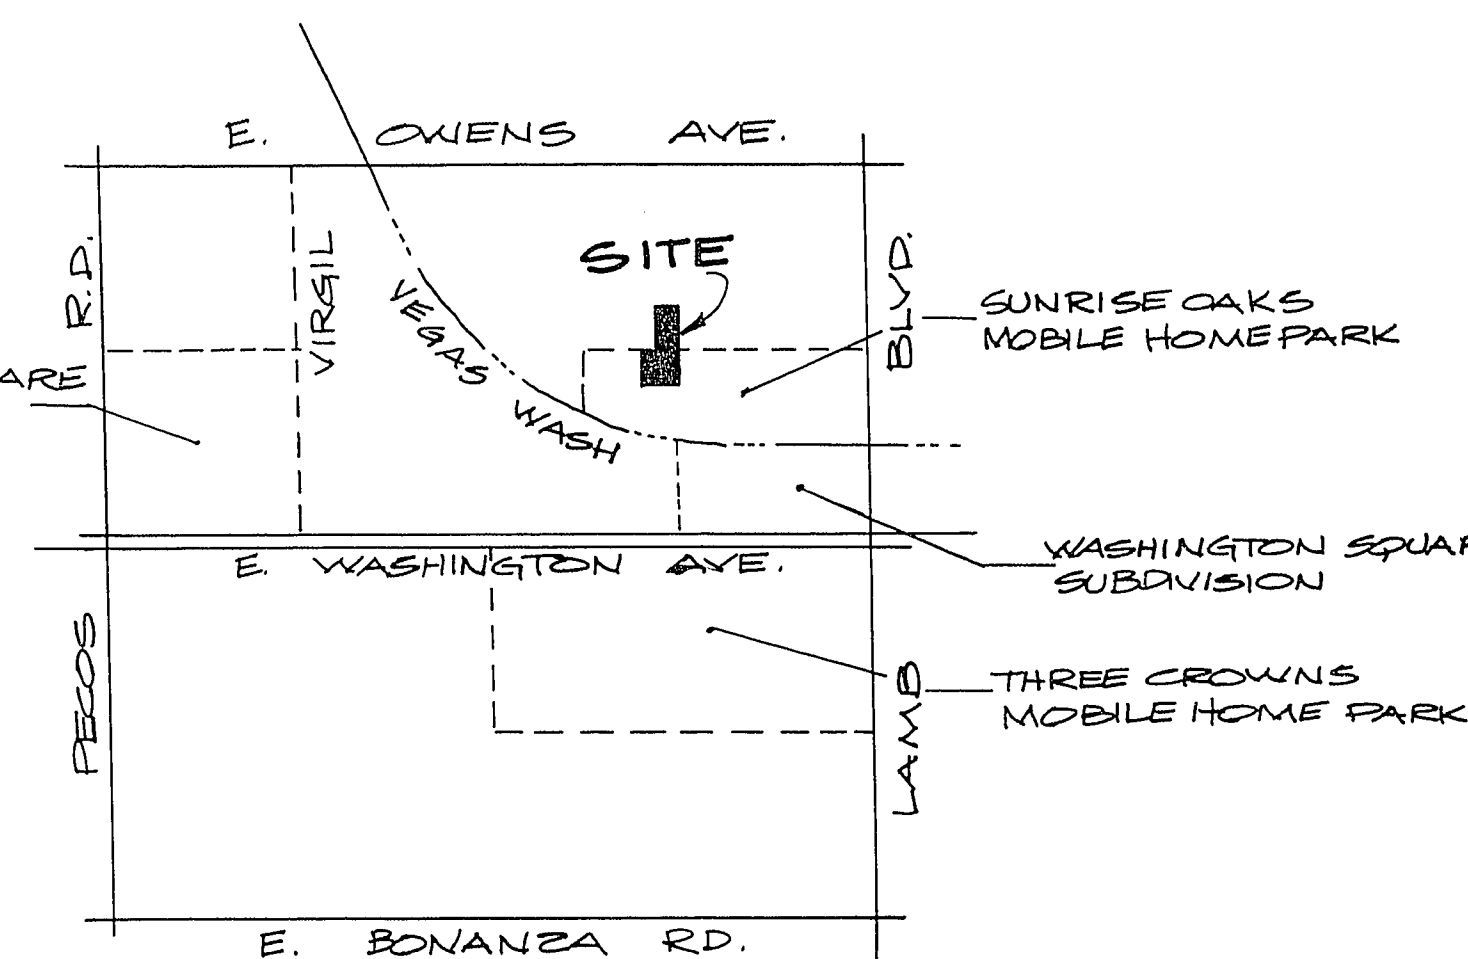


Δ CURVE DATA



Nº	BCR	Δ	L	T
1	10'	92°28'27"	16.14'	10.44'
2	10'	87°31'33"	15.28'	9.58'
3	5'	92°28'27"	8.07'	5.19'
4	5'	87°31'33"	7.64'	4.79'

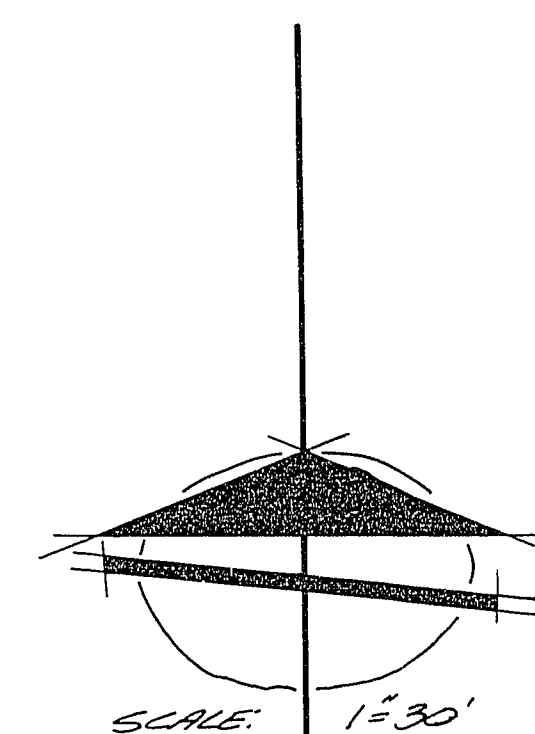

VICINITY MAP
NO SCALE

LEGEND:

-
- ⑦ NEW 6" BLOCK WALL (SEE DETAIL SHT. C-5)
 NEW AC PAVEMENT
 CONCRETE
 STREET CENTER-LINE
 PROPERTY LINE
 LOT LINE
 LOT NUMBER
 SET BACK LINES (TYP.)
 (1) FRONT 5.00'
 (2) SIDE 5.00'
 (3) REAR 20.00' BETWEEN UNITS.
 R.V.
 V.P.
 B.
 REC. V. PARKING
 VISITER PARKING
 BOAT PARKING
 BOULEVARD
 50.00' E

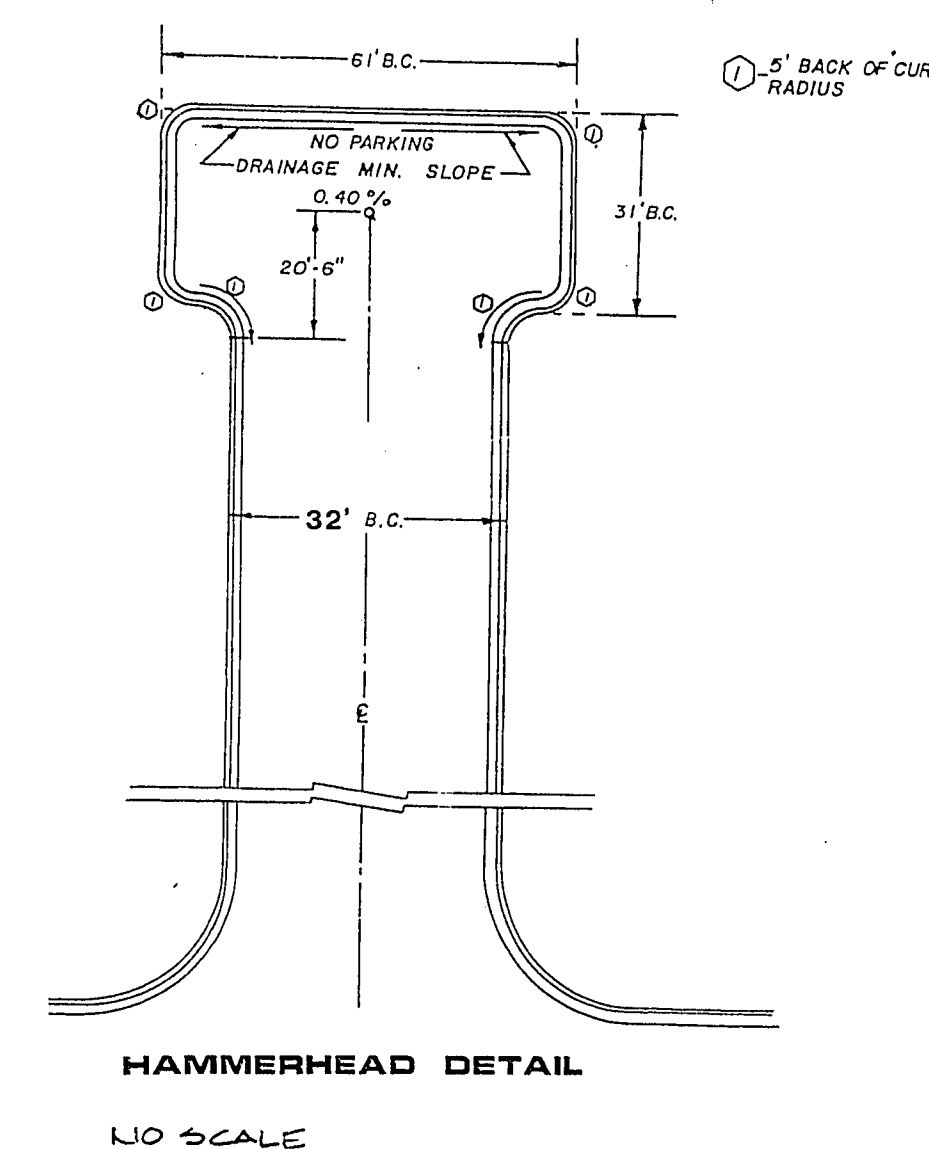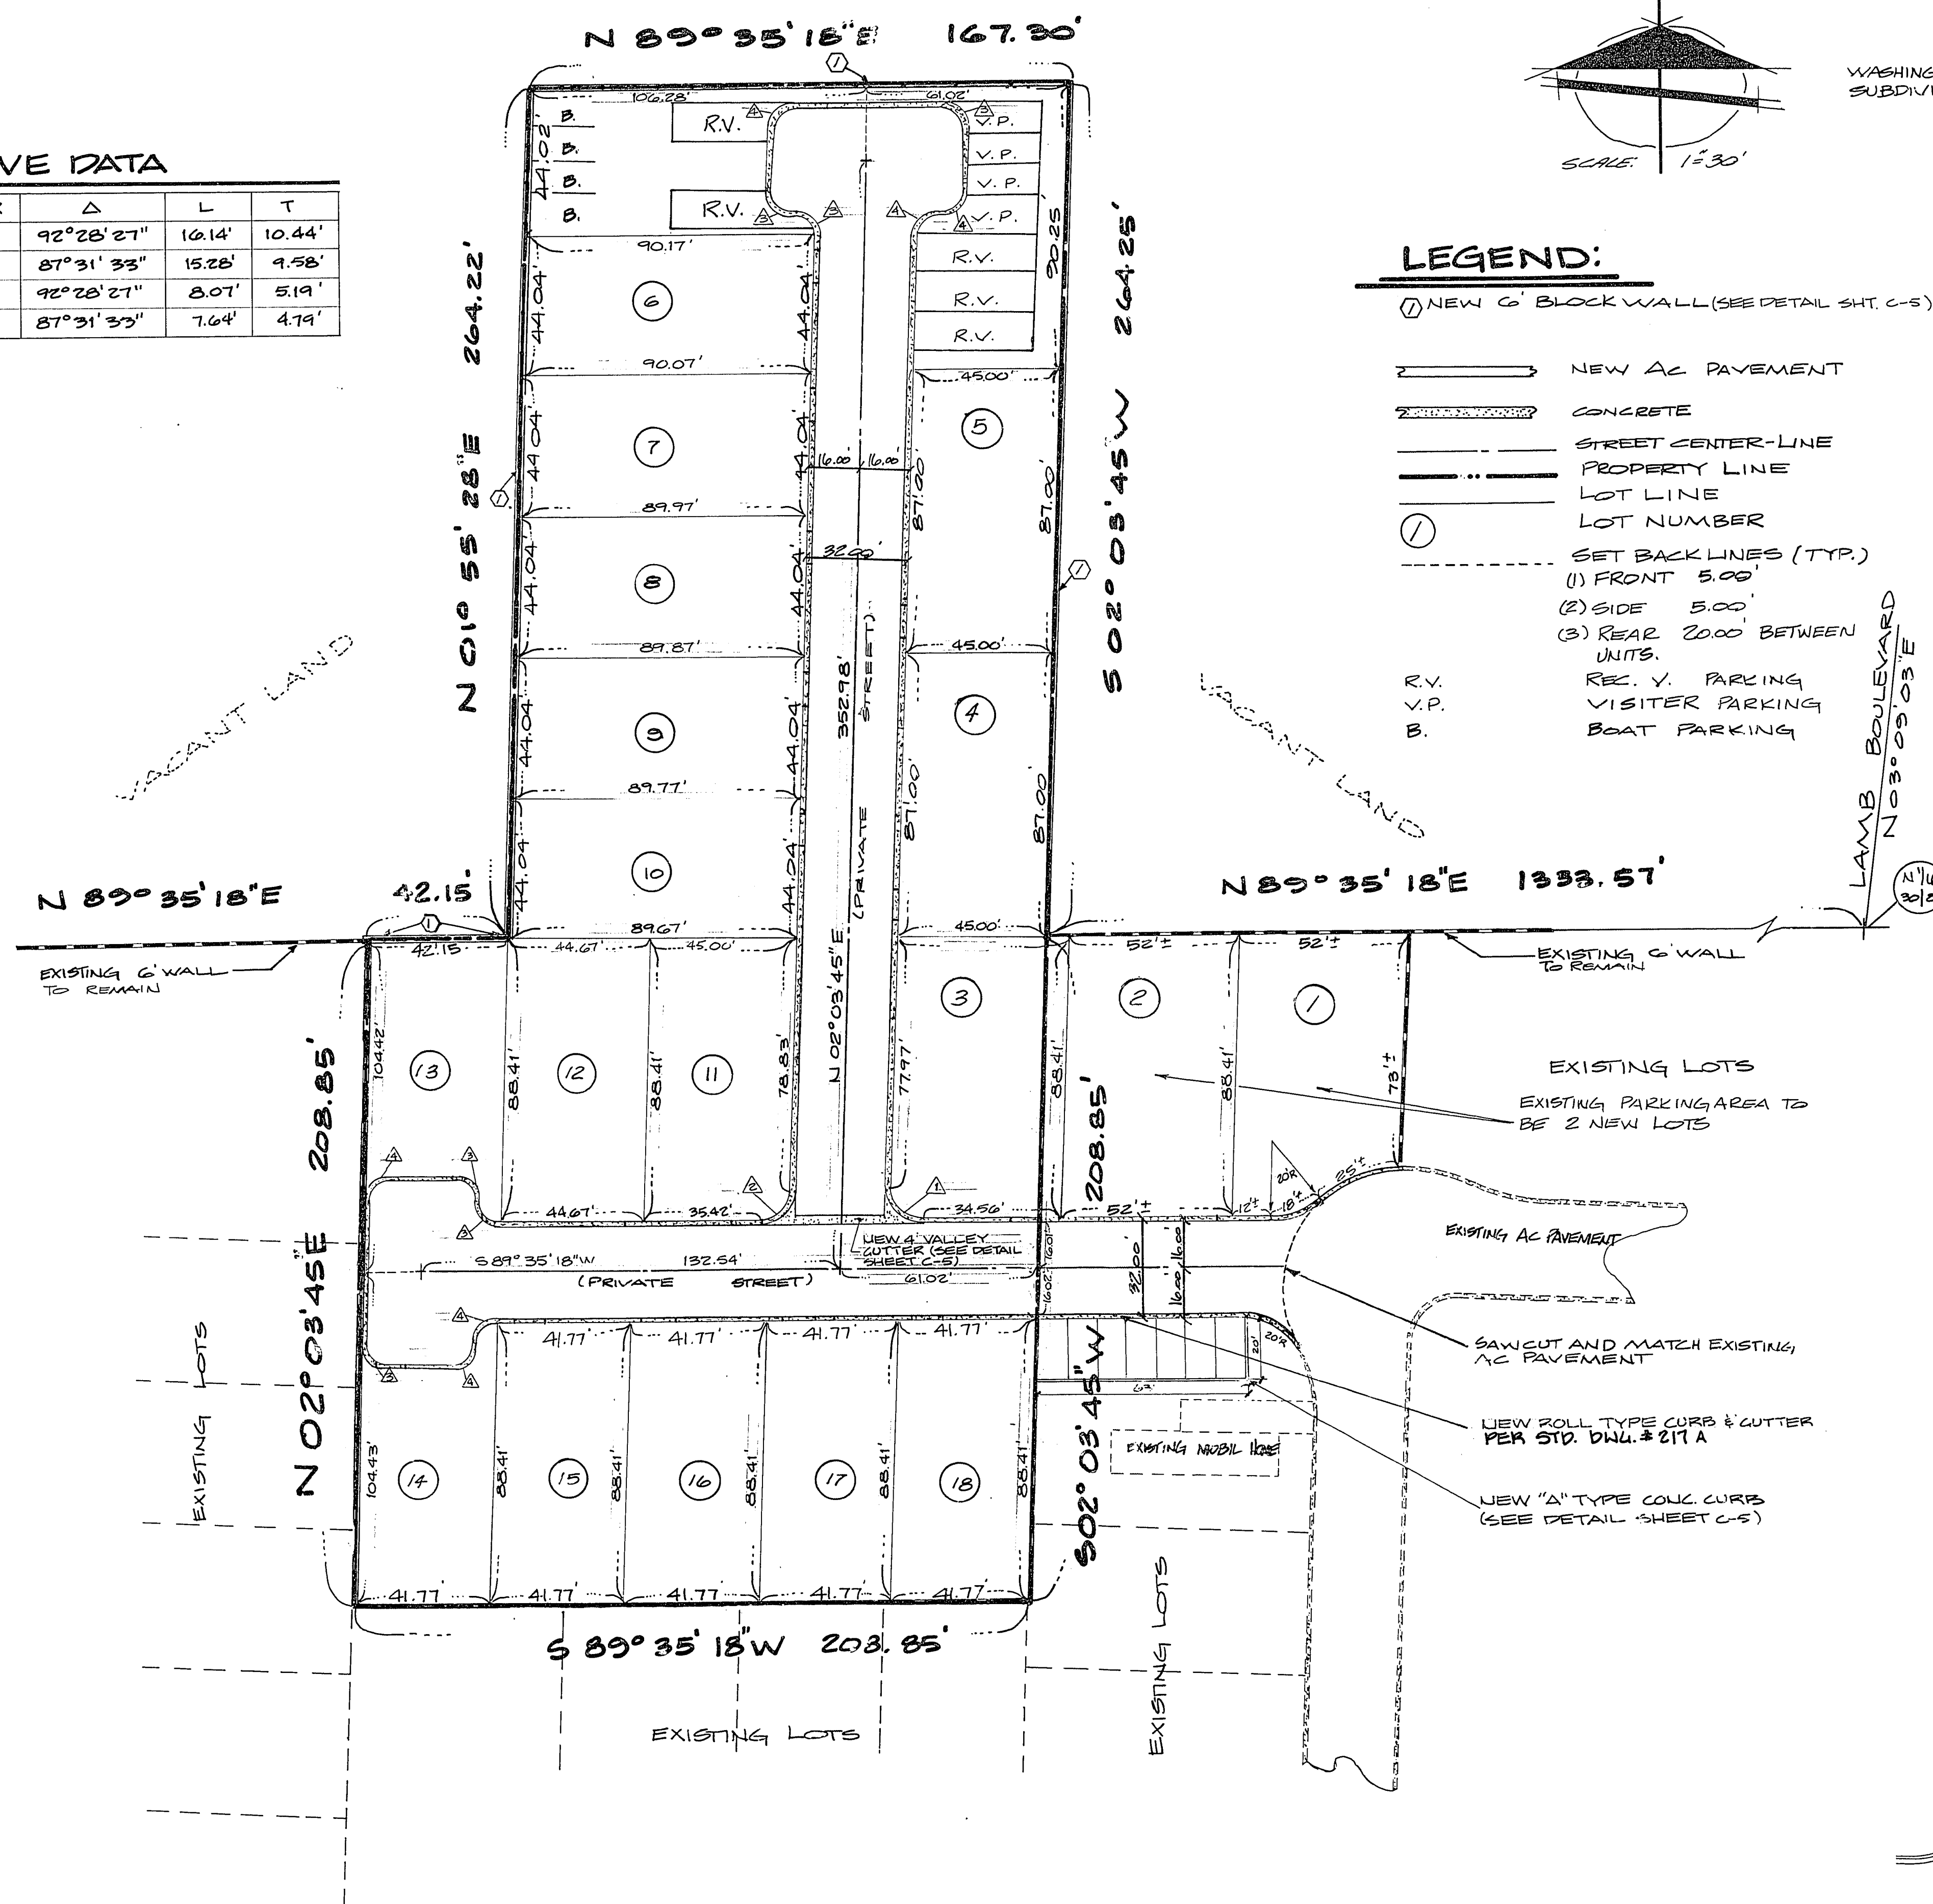

**Call
before you
Dig.**

1-800-227-2600
UNDERGROUND SERVICE JAPAN

PREPARED FOR:
SUNRISE OAKS
MOBILE HOME
PARK

DATE SEPT. 20, 89
DESIGN D.M.C.
DRAWN D.M.C.
CHECK J.W.L.

BAUGHMAN & TURNER
CIVIL ENGINEERS MINING ENGINEERS
LAND SURVEYORS
225 WEST CHARLESTON, RENO, NEVADA
LAS VEGAS, NEVADA

PLOT PLAN
OF SUNRISE OAKS MOBILE HOME PARK
IN THE SE 1/4 OF

SHEET
2
OF
5
PROJ NO

21-3-90

107-V1786