




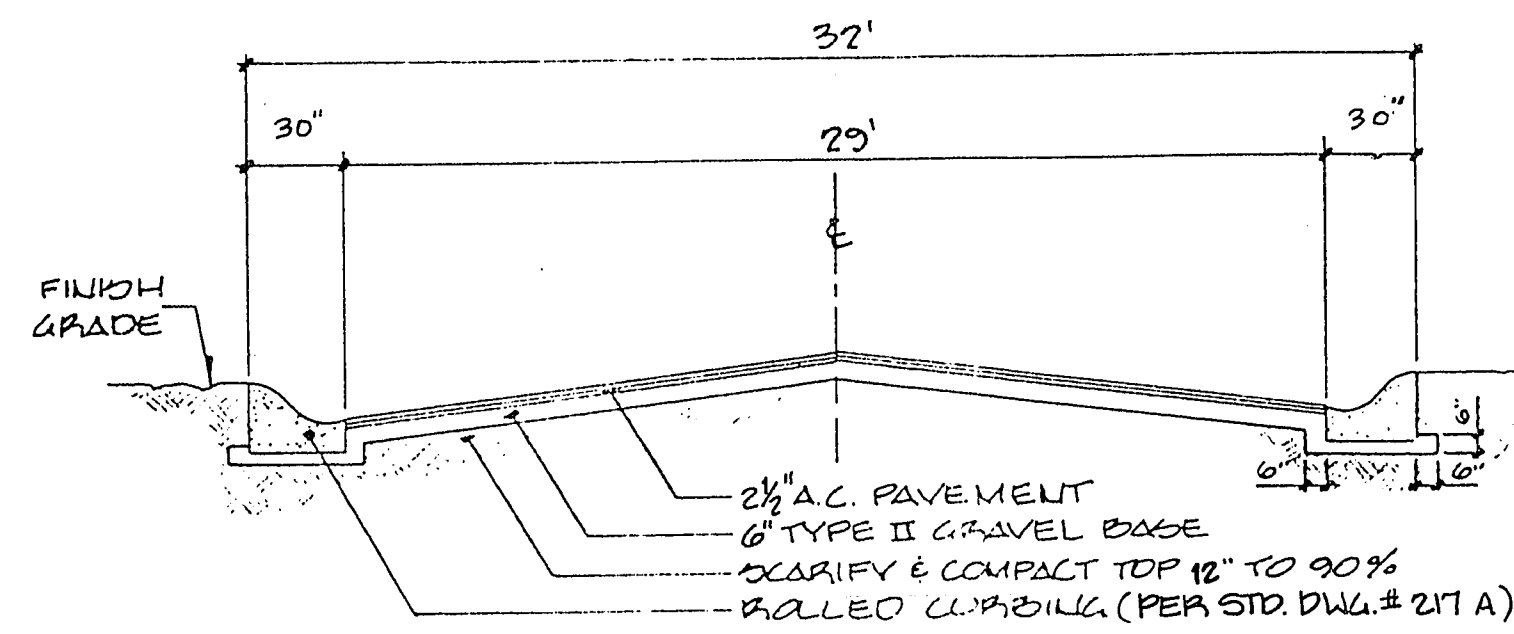


PRIVATE STREET DETAIL
NO SCALE

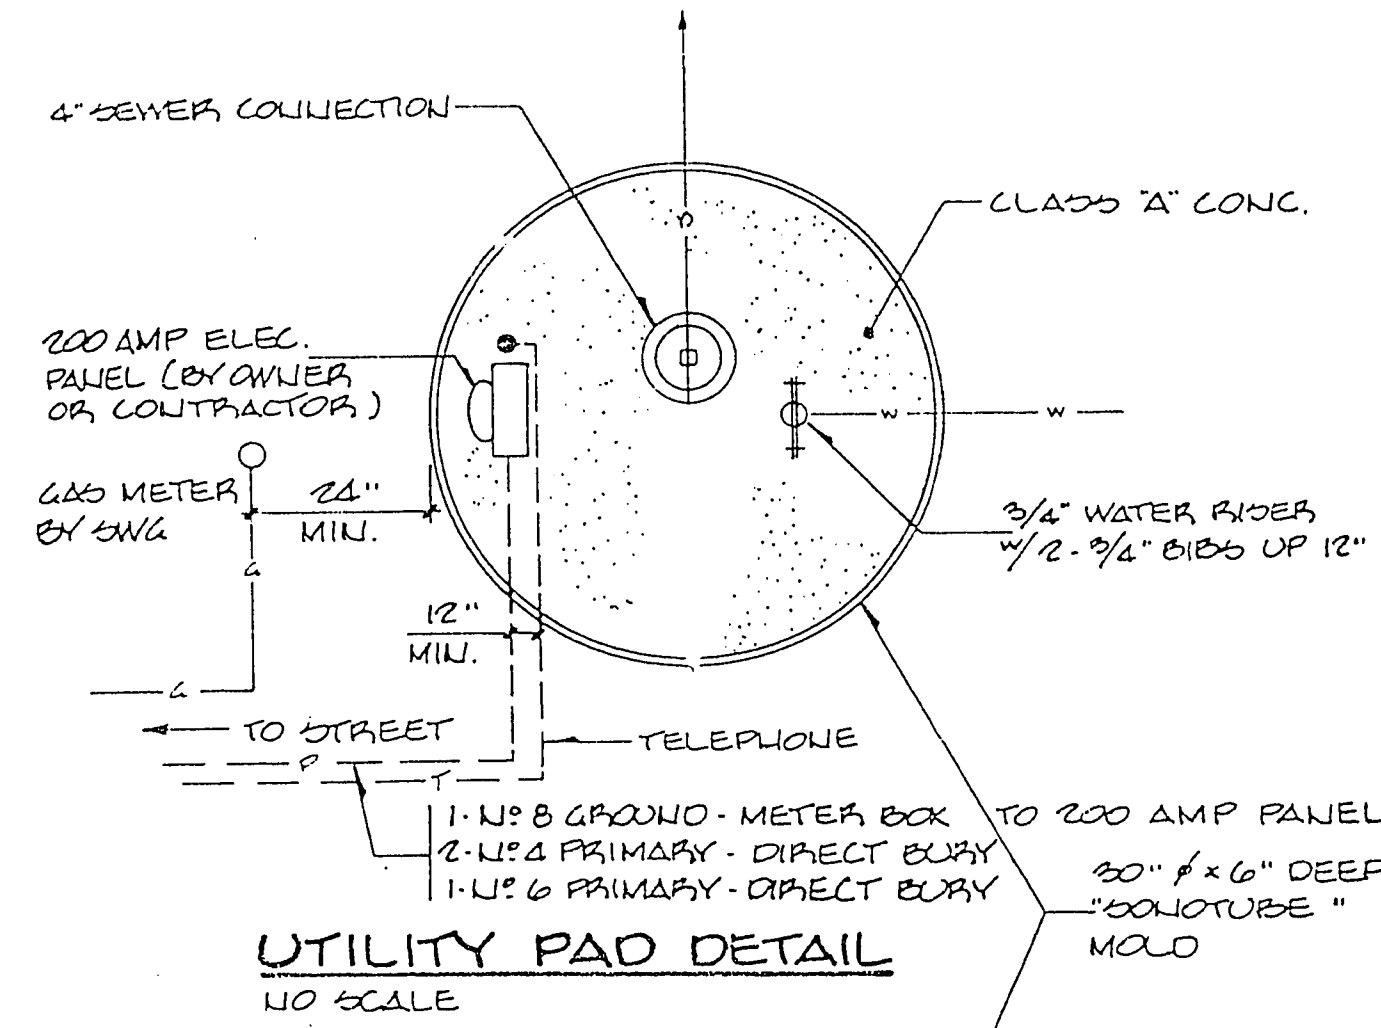


UTILITY PAD DETAIL
NO SCALE

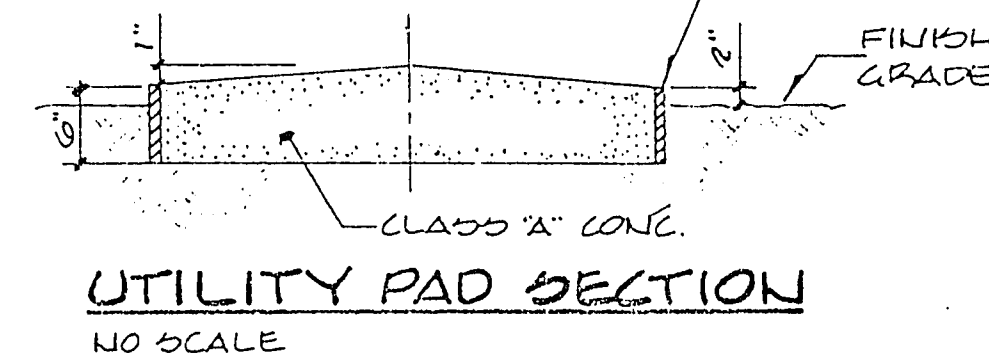


UTILITY PAD SECTION
NO SCALE

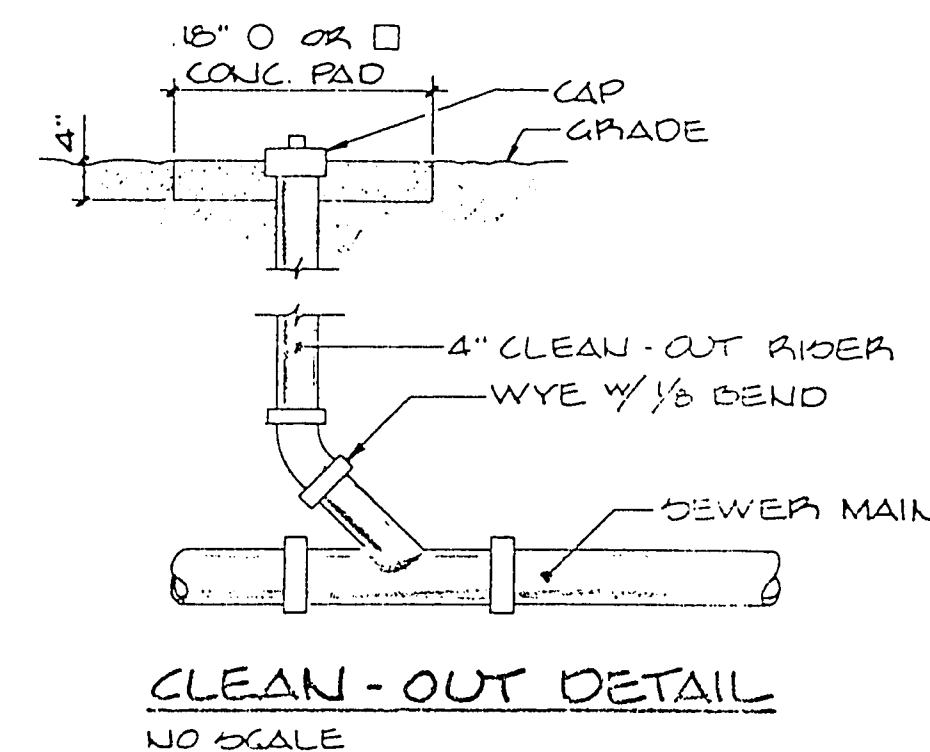


CLEAN-OUT DETAIL
NO SCALE

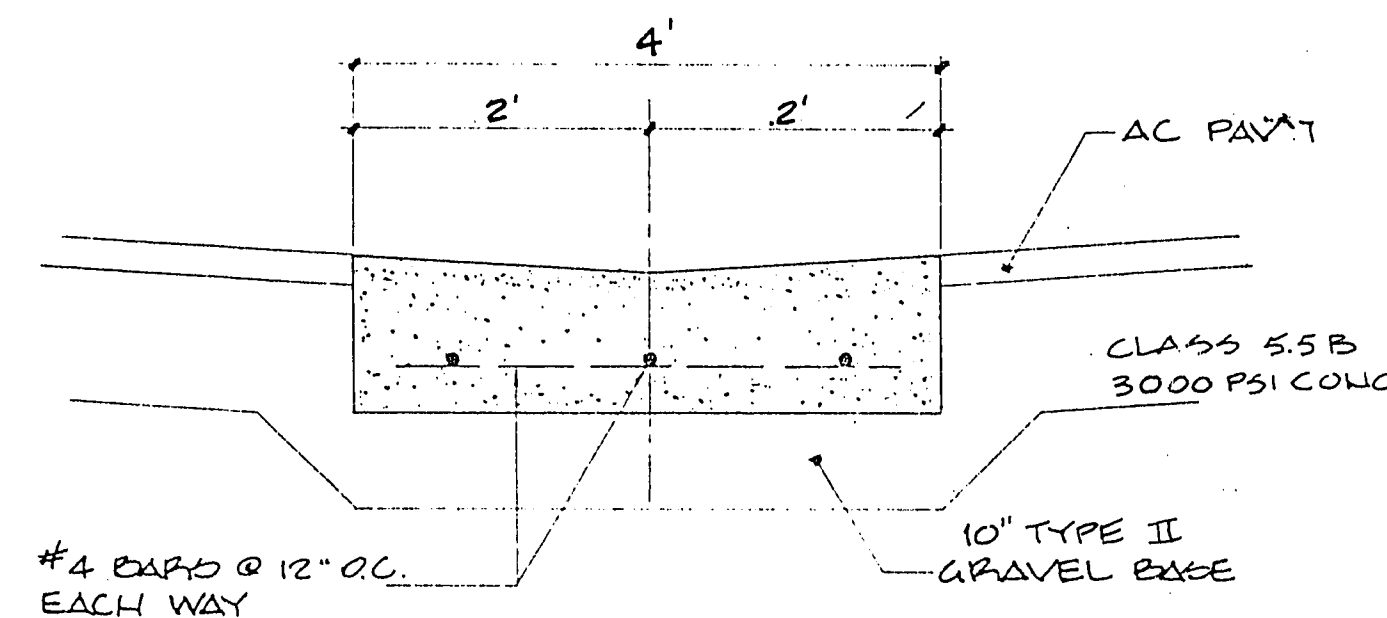


VALLEY GUTTER DETAIL
NO SCALE

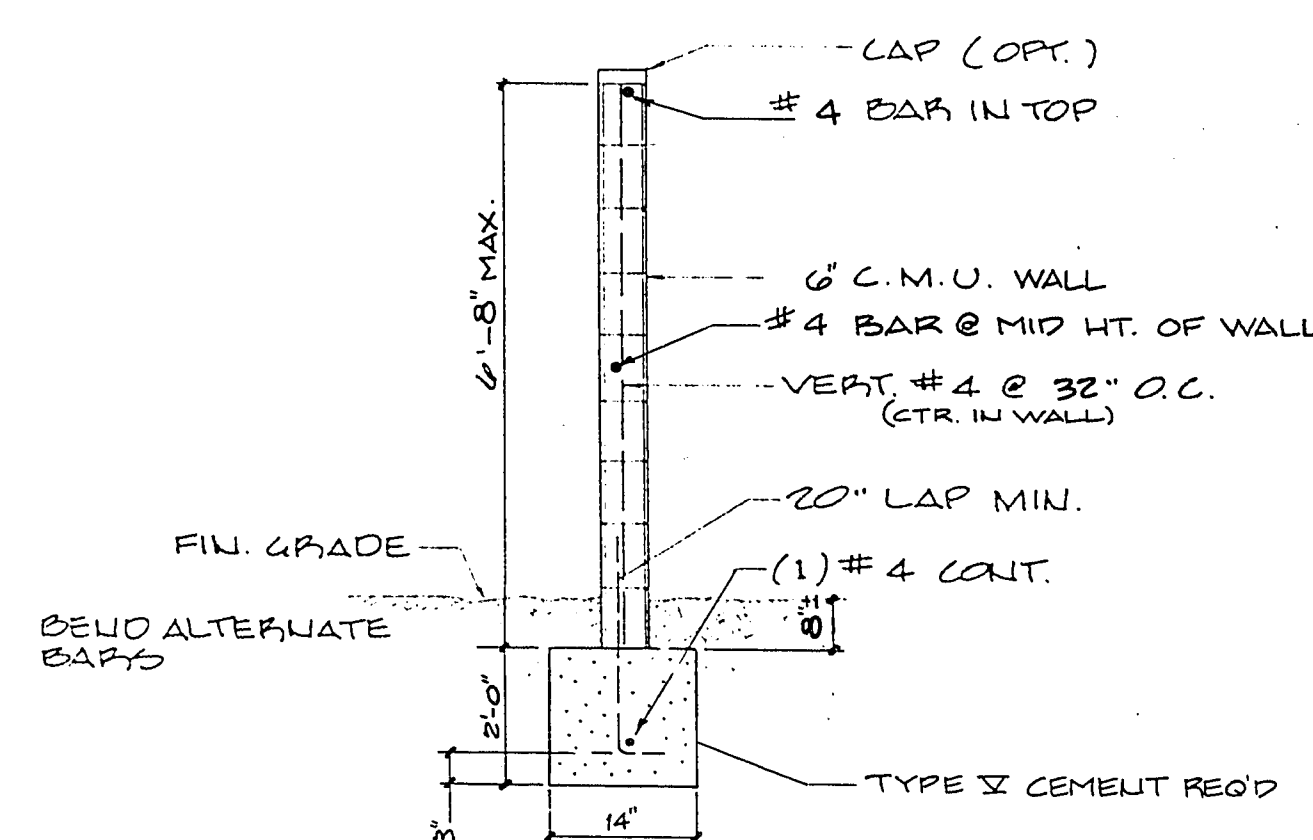


BLOCK WALL DETAIL
NO SCALE

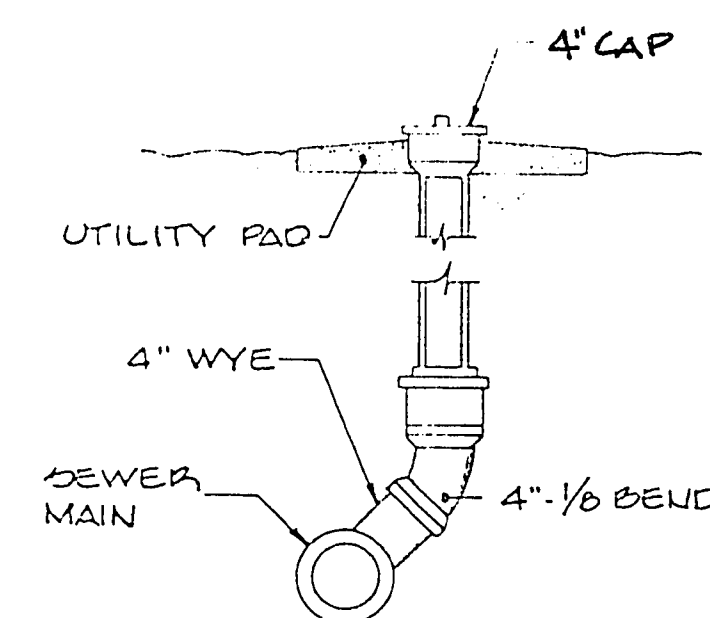

SEWER SERVICE DETAIL
NO SCALE

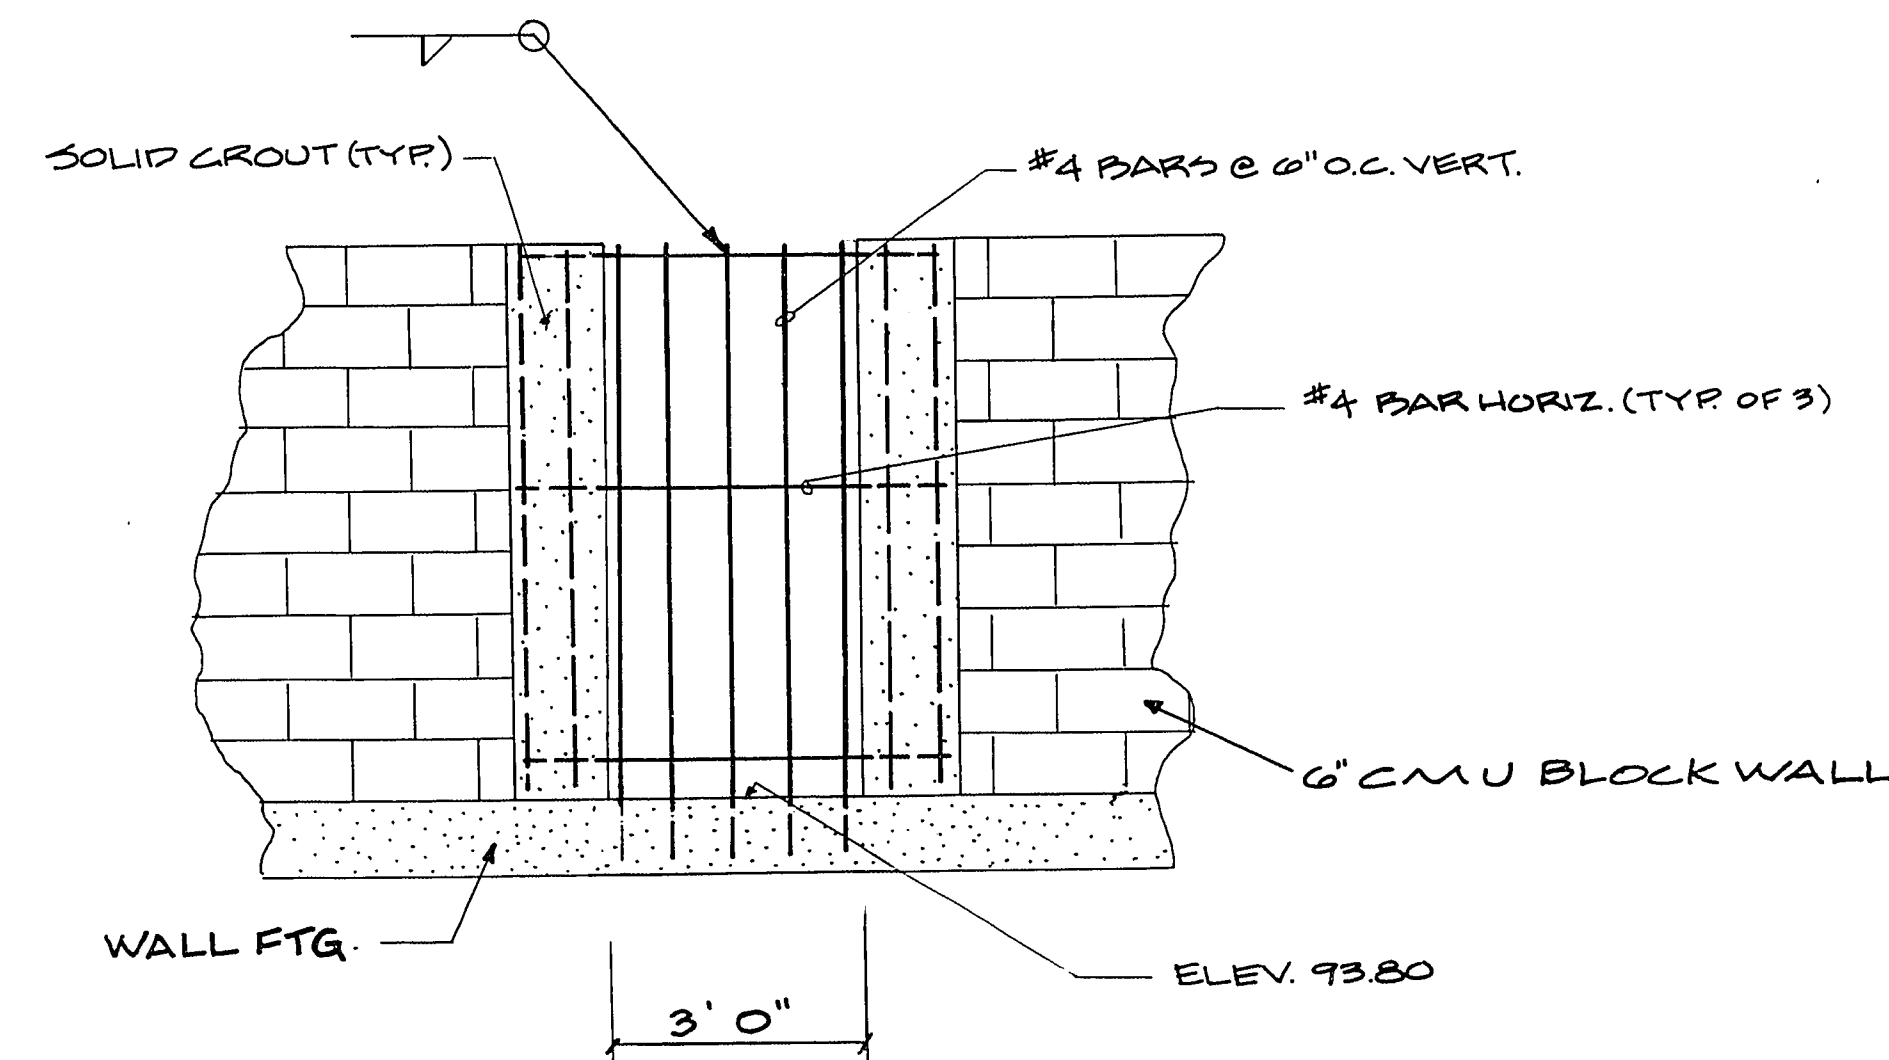

WALL OPENING DETAIL
NO SCALE

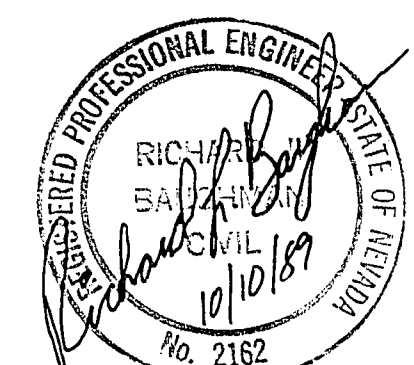

APP'D	
REVISIONS	
DATE	
NO.	
PREPARED FOR:	SUNRISE OAKS MOBILE HOME PARK
DATE: SEPT. 20, 89	DESIGN: D.A.C.
	DRAWN: D.A.C.
	CHECK: J.W.L.
	SCALE: SEE DETAILS
	89102
BAUGHMAN & TURNER	CIVIL ENGINEERS
	MINING ENGINEERS
	LAND SURVEYORS
	2325 WEST CHARLESTON BOULEVARD
	702-870-8771
	LAS VEGAS, NEVADA
	89102
DETAIL SHEET	OF SUNRISE OAKS MOBILE HOME PARK
	IN THE SE 1/4 OF
	SECTION 20 TOWNSHIP 20 SOUTH, RANGE 62 EAST, NDBEM.
	CITY OF LAS VEGAS, CLARK COUNTY, NEVADA
SHEET	66
PROJ. NO.	107-V1786