

SPECIFICATIONS

All street lighting installations, except as noted on the street lighting plans, shall conform to the Standard Details for Street Lighting and Traffic Signals Drawings L-779 (including standard street lighting notes) per street light specifications dated June 1, 1977. These installations shall also conform to the Uniform Standard Specifications for Public Works Construction of Off-site Improvements, Clark County Area, Nevada, and the Uniform Standard Drawings for Public Works Construction, Clark County, Area, where applicable.

250 Watt H.P.S.
100 Watt H.P.S.

All field wires to be 2 #4's.

A. All construction and materials shall be in accordance with the "Uniform Standard Specifications for Public Works Construction Off-site Improvements, Clark County Area, Nevada" issued 1978; the "Uniform Standard Drawings for Public Works Construction, City of Las Vegas"; and other applicable approved standards issued by the controlling agency, the Uniform Building Code, and all local City codes and ordinances applicable.

B. All construction shall be as shown on these plans. Any alterations shall have the prior approval of the City Engineer.

NORTH

Scale 1"=100.00'

MATERIALS LIST


TRACT 1

each 250 watt Streetlights
15 each 100 watt Streetlights

TRACT 2

5 each 250 watt Streetlights
15 each 100 watt Streetlights


N/A

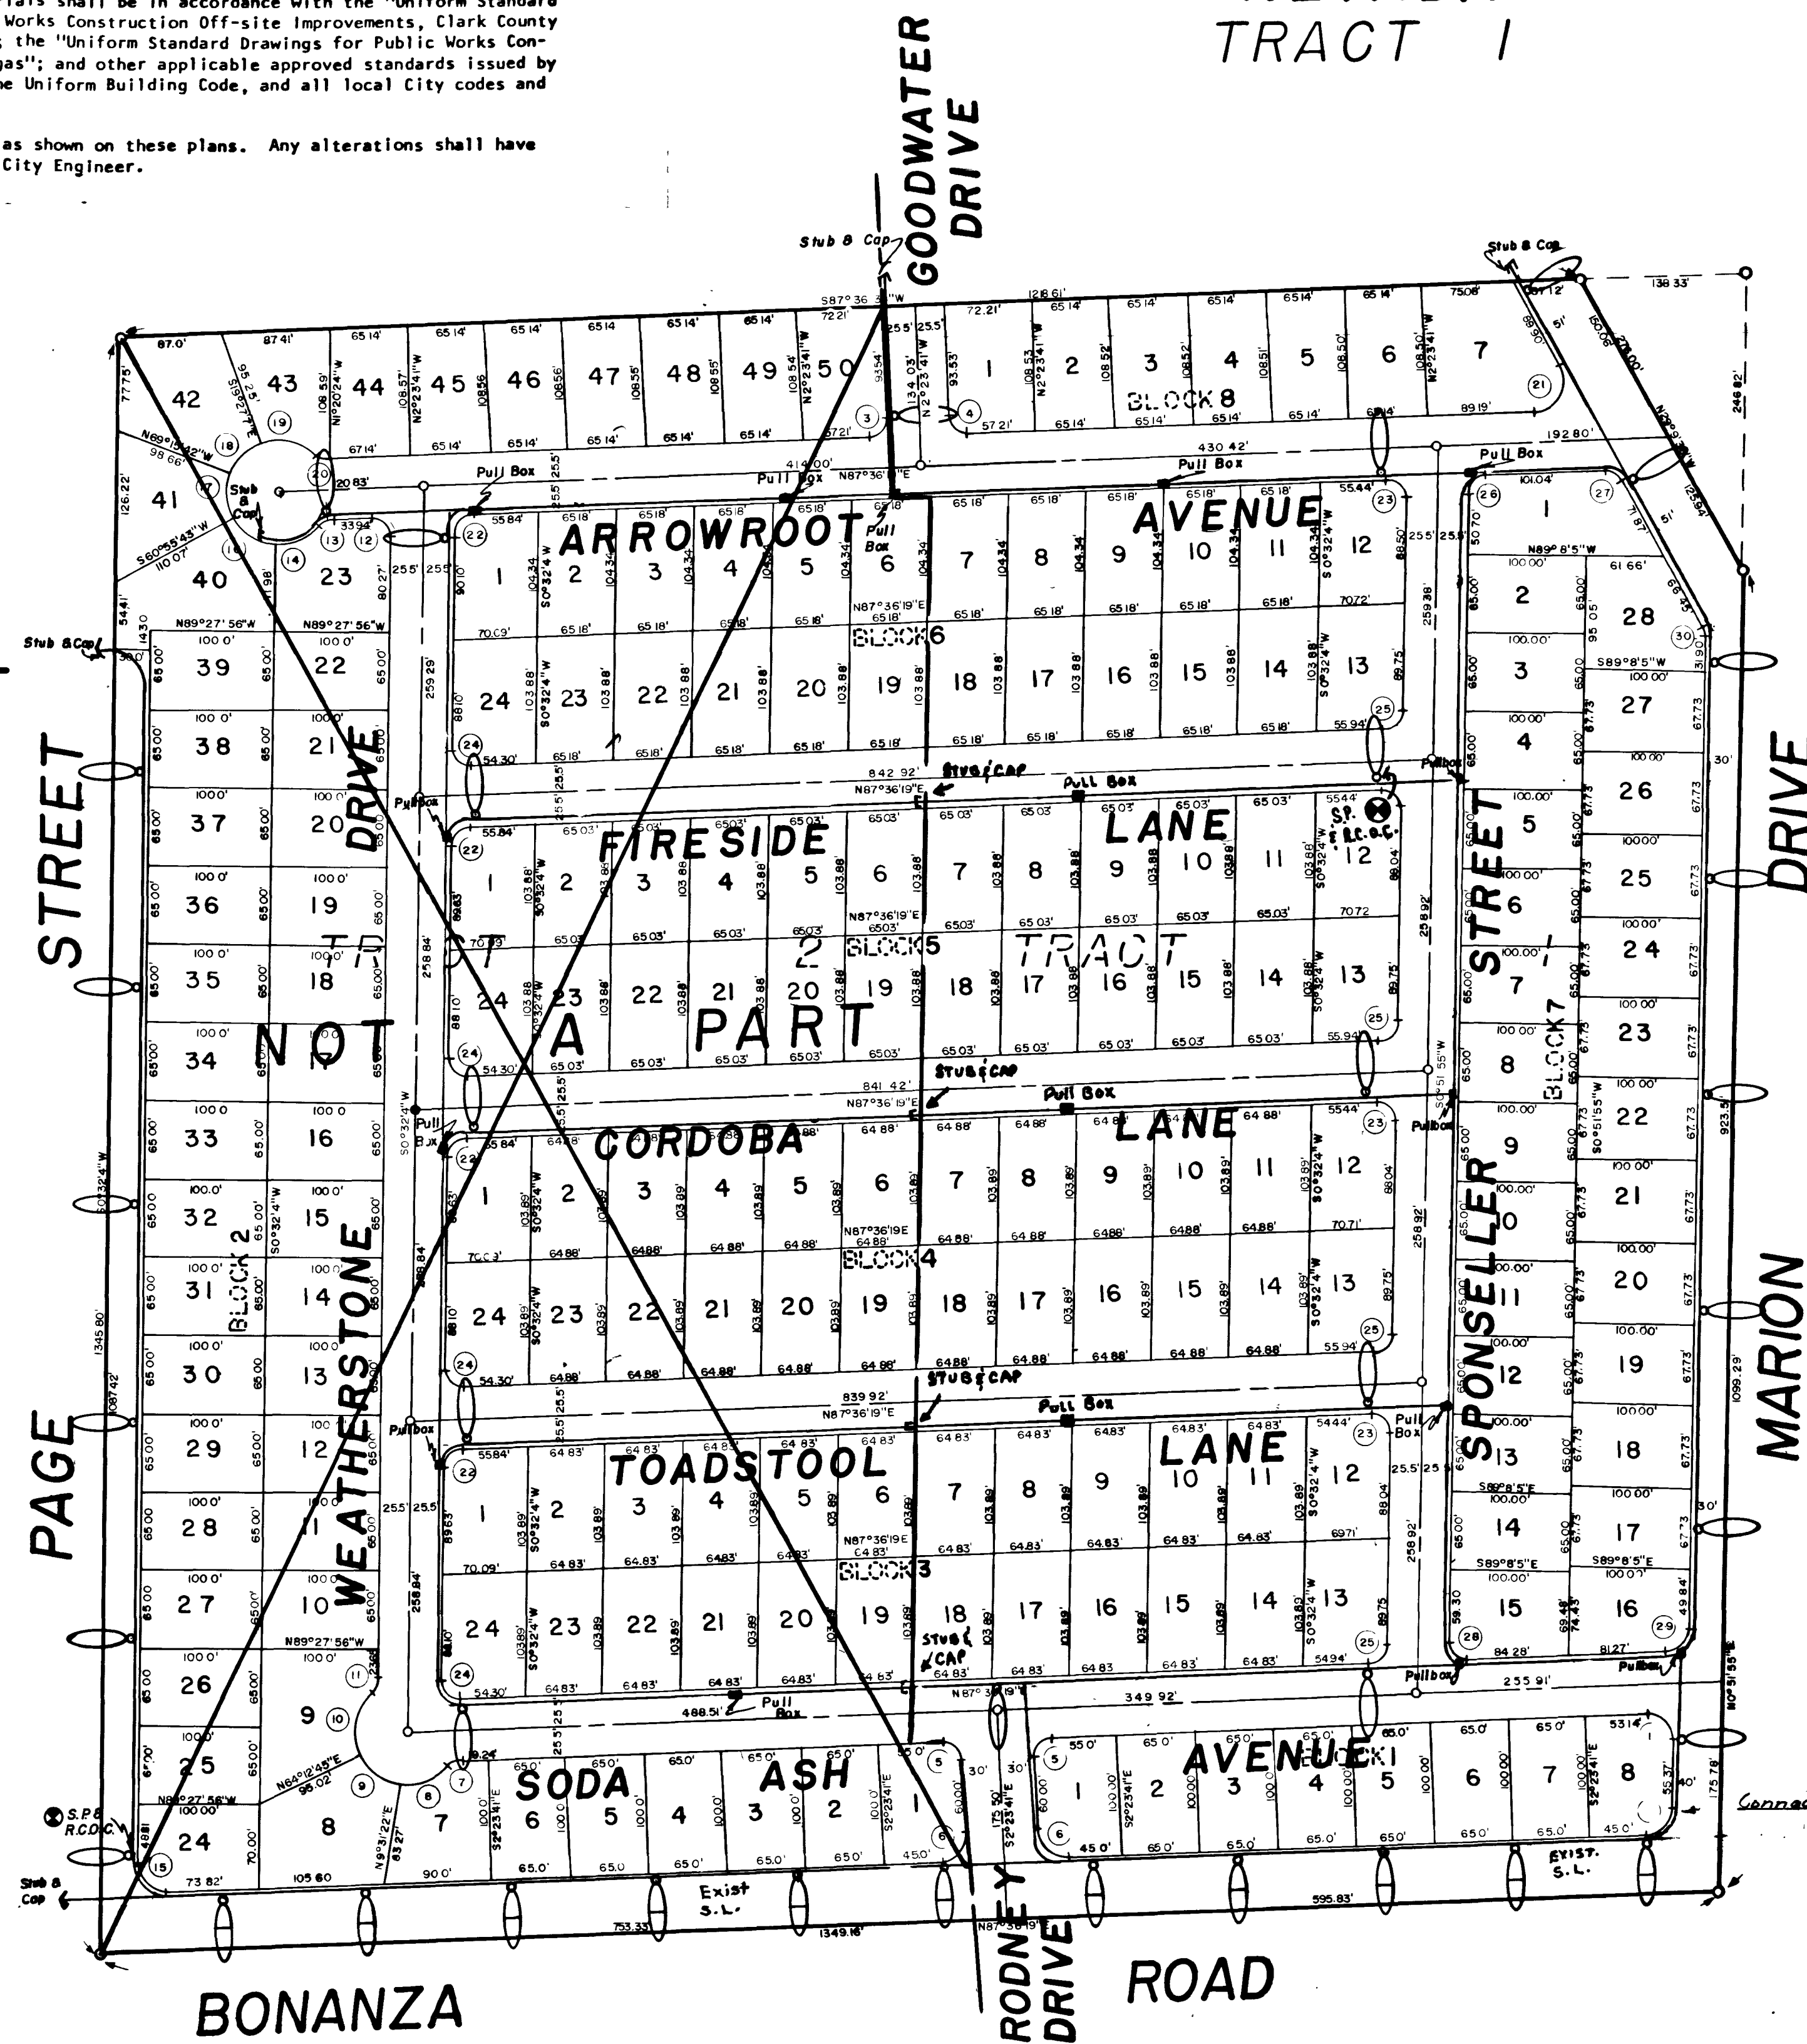

SUNWOOD

SUBDIVISION


THE SOUTHEAST 1/4, OF THE SOUTHWEST 1/4,
SECTION 29, TOWNSHIP 20 SOUTH, RANGE 62 EAST, M.D.B.&M.
CLARK COUNTY
NEVADA
TRACT 1

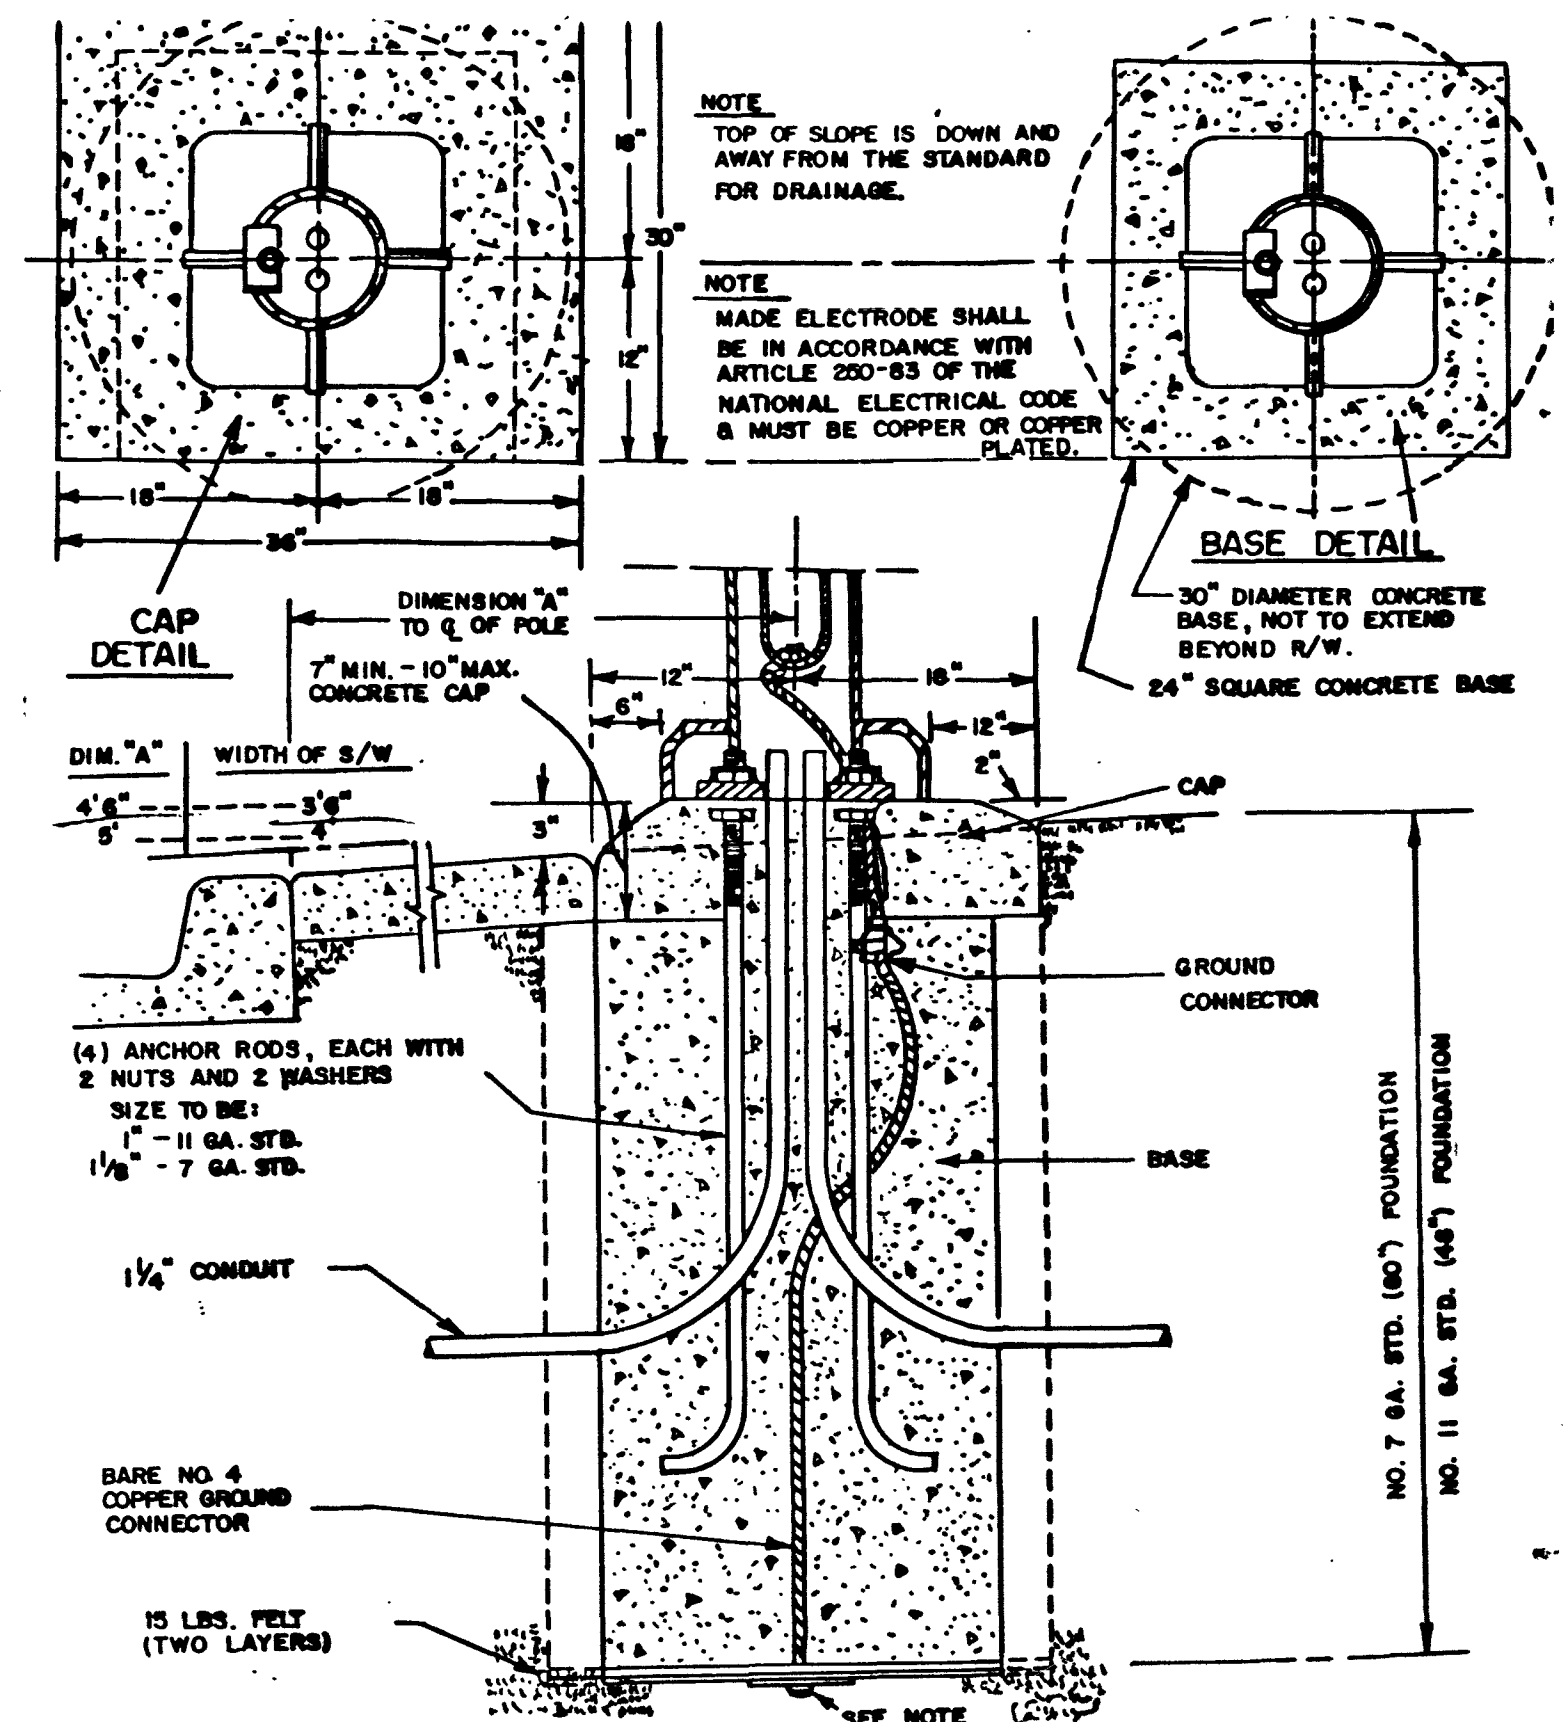


FOUNDATION DETAIL

APPROVALS

Engineer Signature Date
City Electrical Coordinator Date
City Quality Control Engineer Date
City Electrical Supervisor Date
City Engineer Date
City Land Development & Flood Control Date

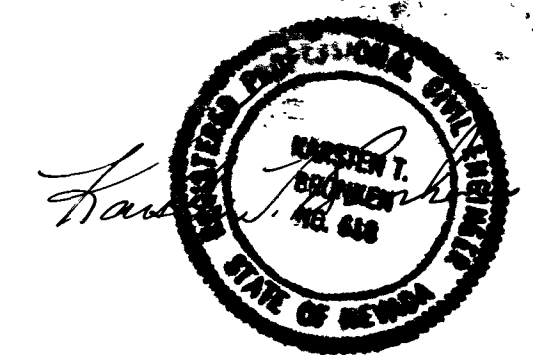

KARSTEN T. BRONKEN
Consulting Engineers
1818 Industrial Road
LAS VEGAS, NEVADA 89102

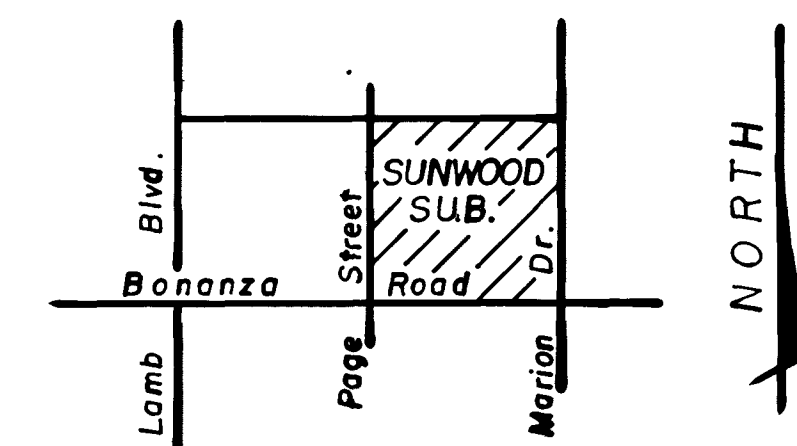

LOCATION MAP

STREETLIGHTING PLAN

5333


207Y-3042

SPECIFICATIONS





Scale 1"=1000'

MATERIALS LIST

TRACT 1



























SUNWOOD

SUBDIVISION

THE SOUTHEAST 1/4, OF THE SOUTHWEST 1/4,
SECTION 29, TOWNSHIP 20 SOUTH, RANGE 62 EAST, MDB&M.
CLARK COUNTY
NEVADA
TRACT 1

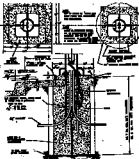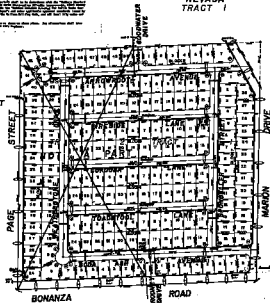

FOUNDATION DETAIL

APPROVALS

[Handwritten signatures and stamps for approvals]



LOCATION MAP

STREETLIGHTING PLAN