


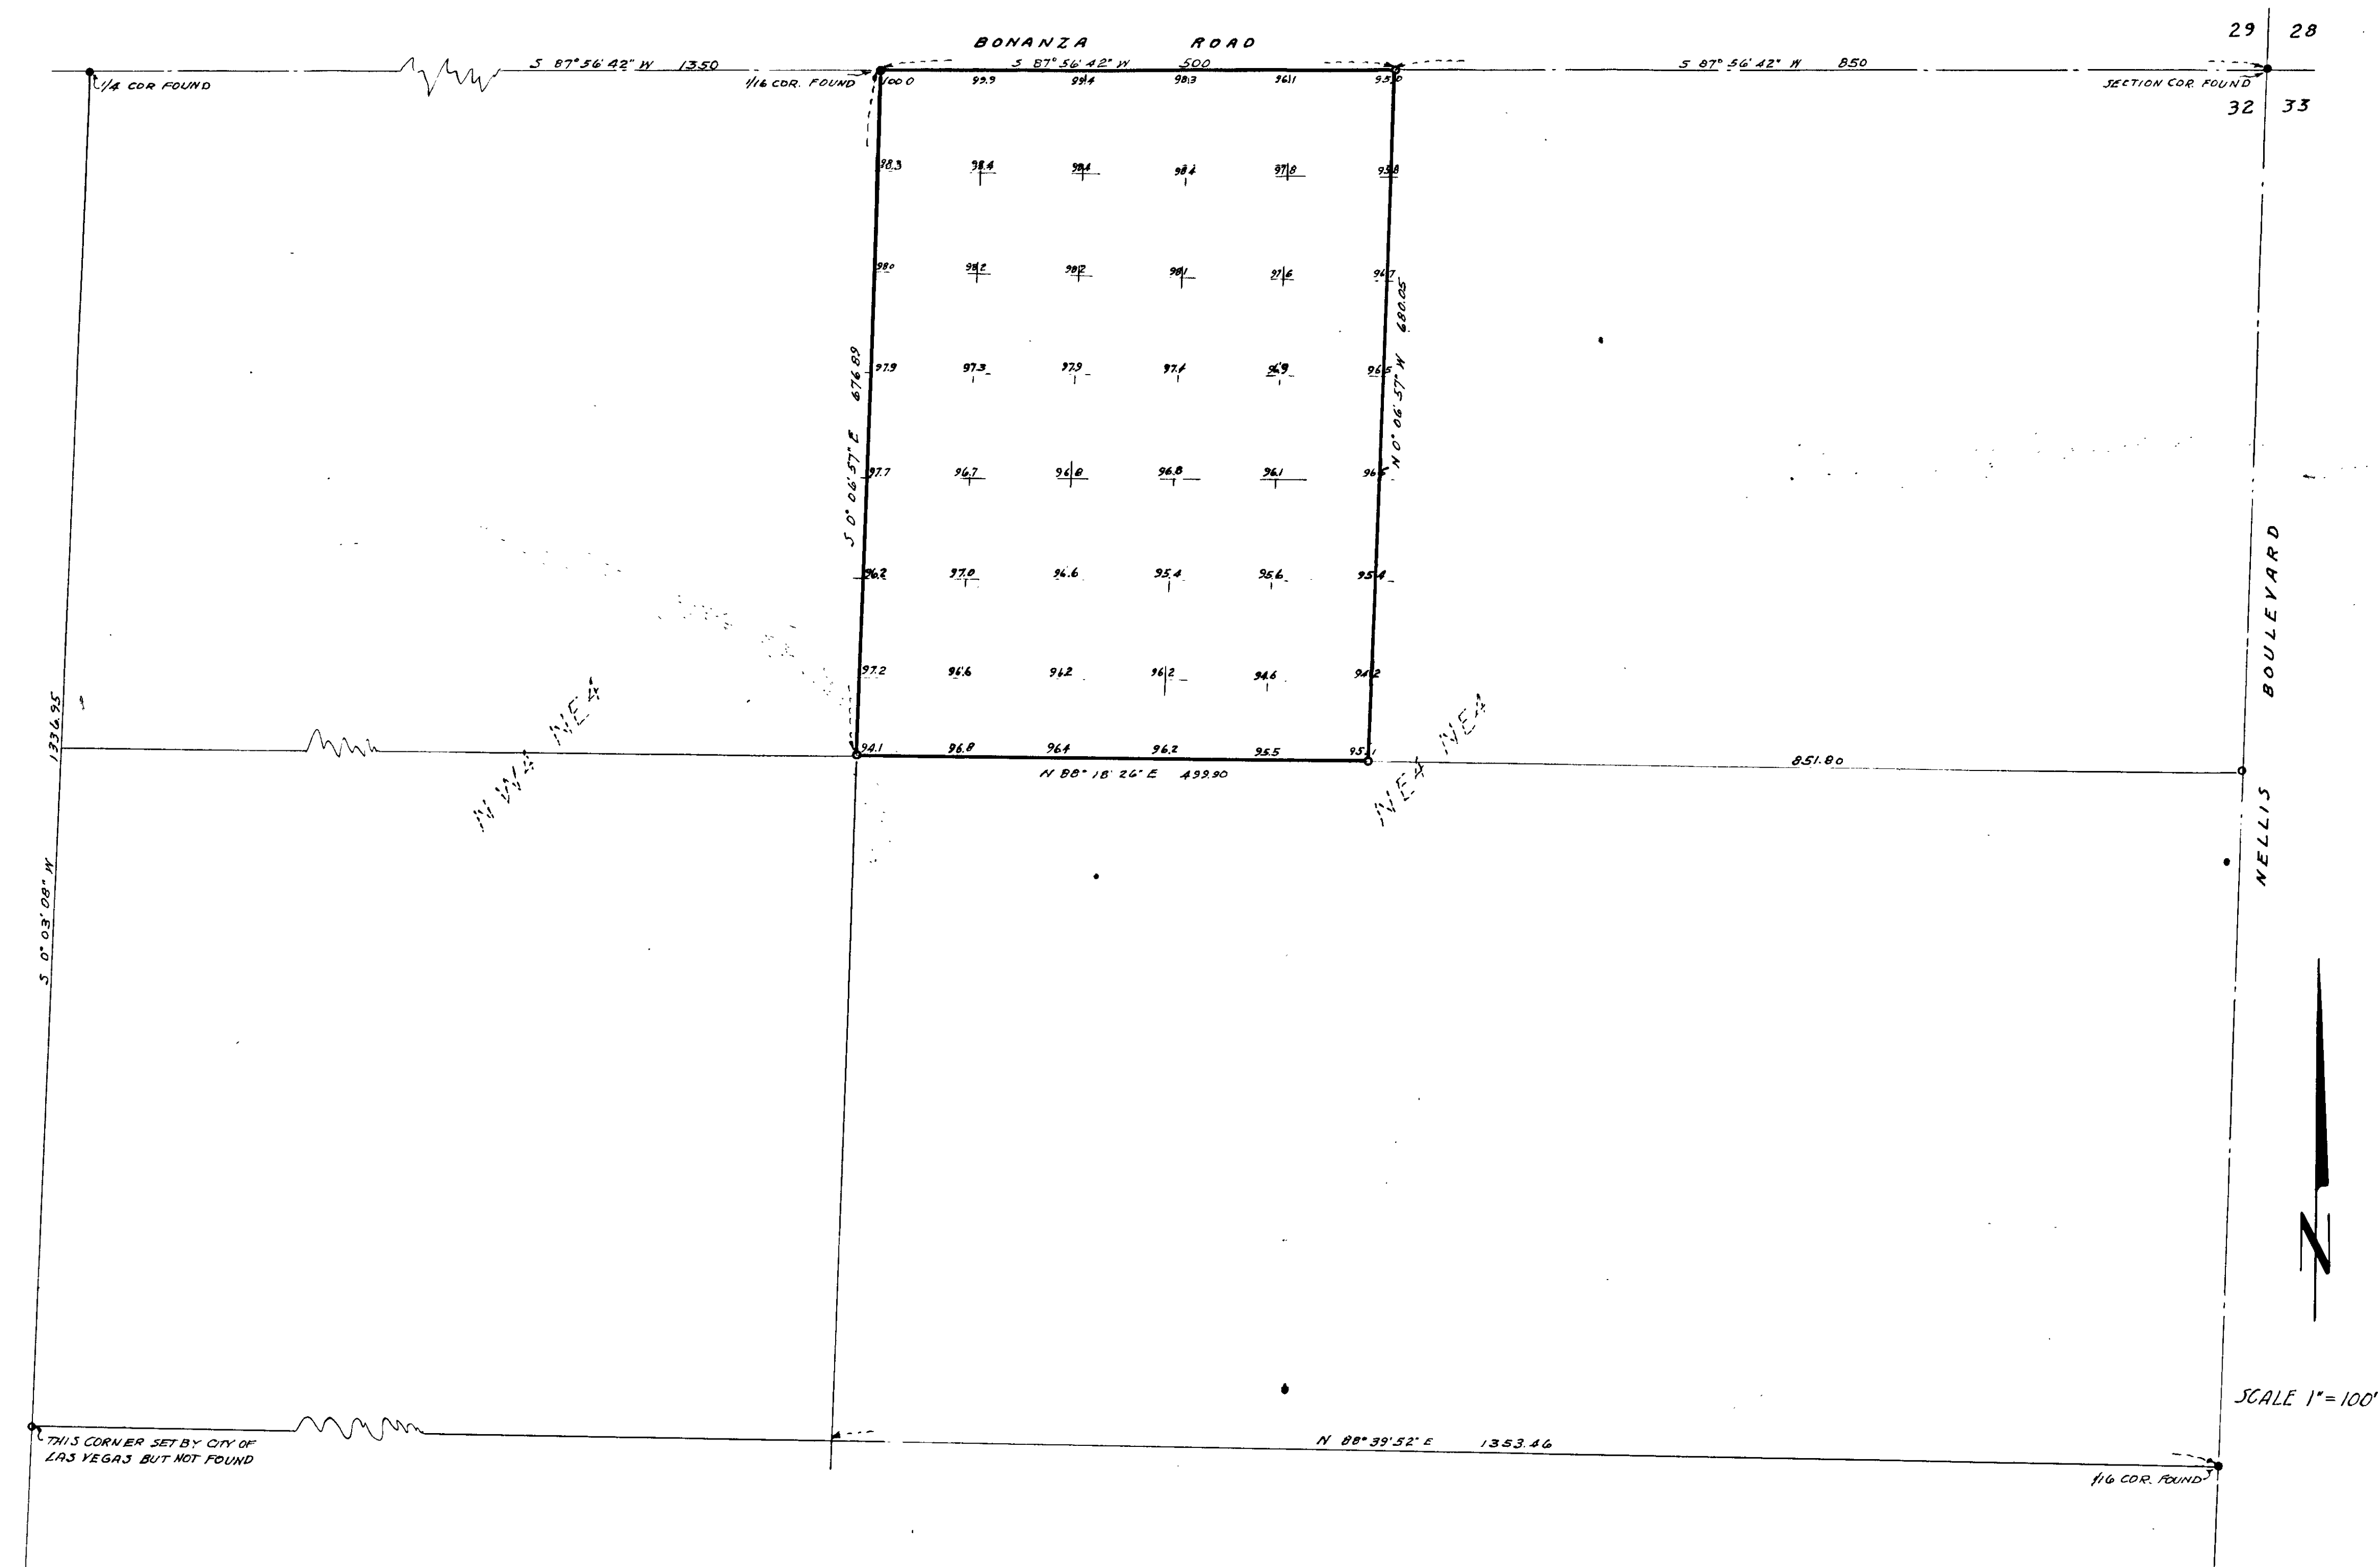

BASIS OF BEARINGS: East line of NE 1/4 of Section 32 given as S 0° 16' 49" E on map filed by the City of Las Vegas in File 7, page 40, Clark County, Nevada, records.

The present survey of the west 500 feet of the north half of the NE 1/4 of the NE 1/4 of Section 32 is based on the map mentioned above and from data given in Field Book 55-27X of the Engineering Department, from which the dimension of the property have been computed.

ELEVATIONS: Ground levels are shown at the corners of each 100x100 ft square, assuming pavement at 116 corner to be 100.0.

TRAVERSE

BEARING	DISTANCE	NORTH	SOUTH	EAST	WEST
S 0° 06' 57" E	676.89		676.89	1.37	
N 88° 18' 26" E	499.90	14.77		499.68	
N 0° 06' 57" W	680.05	680.05			1.38
S 87° 56' 42" W	500.00		17.93		499.68
		694.82	694.82	501.05	501.06

RECORDERS' STAMPS

NO. 169169
FILED AT THE REQUEST OF Dillon Cross
Date 8-4-59 at 10:29 AM
FILE 8 PAGE 53
Reg. Prof. Eng. Surveyor
CLARK COUNTY, NEVADA, RECORDS
PAUL C. O'MALLEY, RECORDER
Fee \$250
RECORDED AT THE REQUEST OF Dillon Cross
Date 8-4-59 at 10:29 AM
Official Records, Book No. 208
CLARK COUNTY, NEVADA
PAUL C. O'MALLEY, RECORDER
Fee \$250

TRAILER ACRES

WEST 500 FEET OF THE NORTH HALF
NE 1/4 OF THE NE 1/4 OF
SEC. 32, T.20S, R.62E, MDB&M.
LAS VEGAS - NEVADA