


NO. 578702
FILED AT THE REQUEST OF
LEAVITT & HOLLER
6-1-66 at 9:15 AM
FILE 16 MAY 79
OFFICIAL RECORDS BOOK NO 730
CLARK COUNTY, NEVADA RECORDS
PAUL E HORN, RECORDERS
JUL 2 1966
DEPT

TABLE 2
Indicates point found as shown
Indicates point 967-3/4 I.P. & RL5 100 807, except as shown

TOTAL AREA
GROSS AREA = 311,188 sq ft = 7.10A AC
50 ROADWAY = 47,521 sq ft = 1.091 AC
NET AREA = 263,667 sq ft = 6.053 AC

The basis of bearings for this survey is the centerline of Bonanza Road N 89° 43' 16 W as per RPE file 13 Page 69

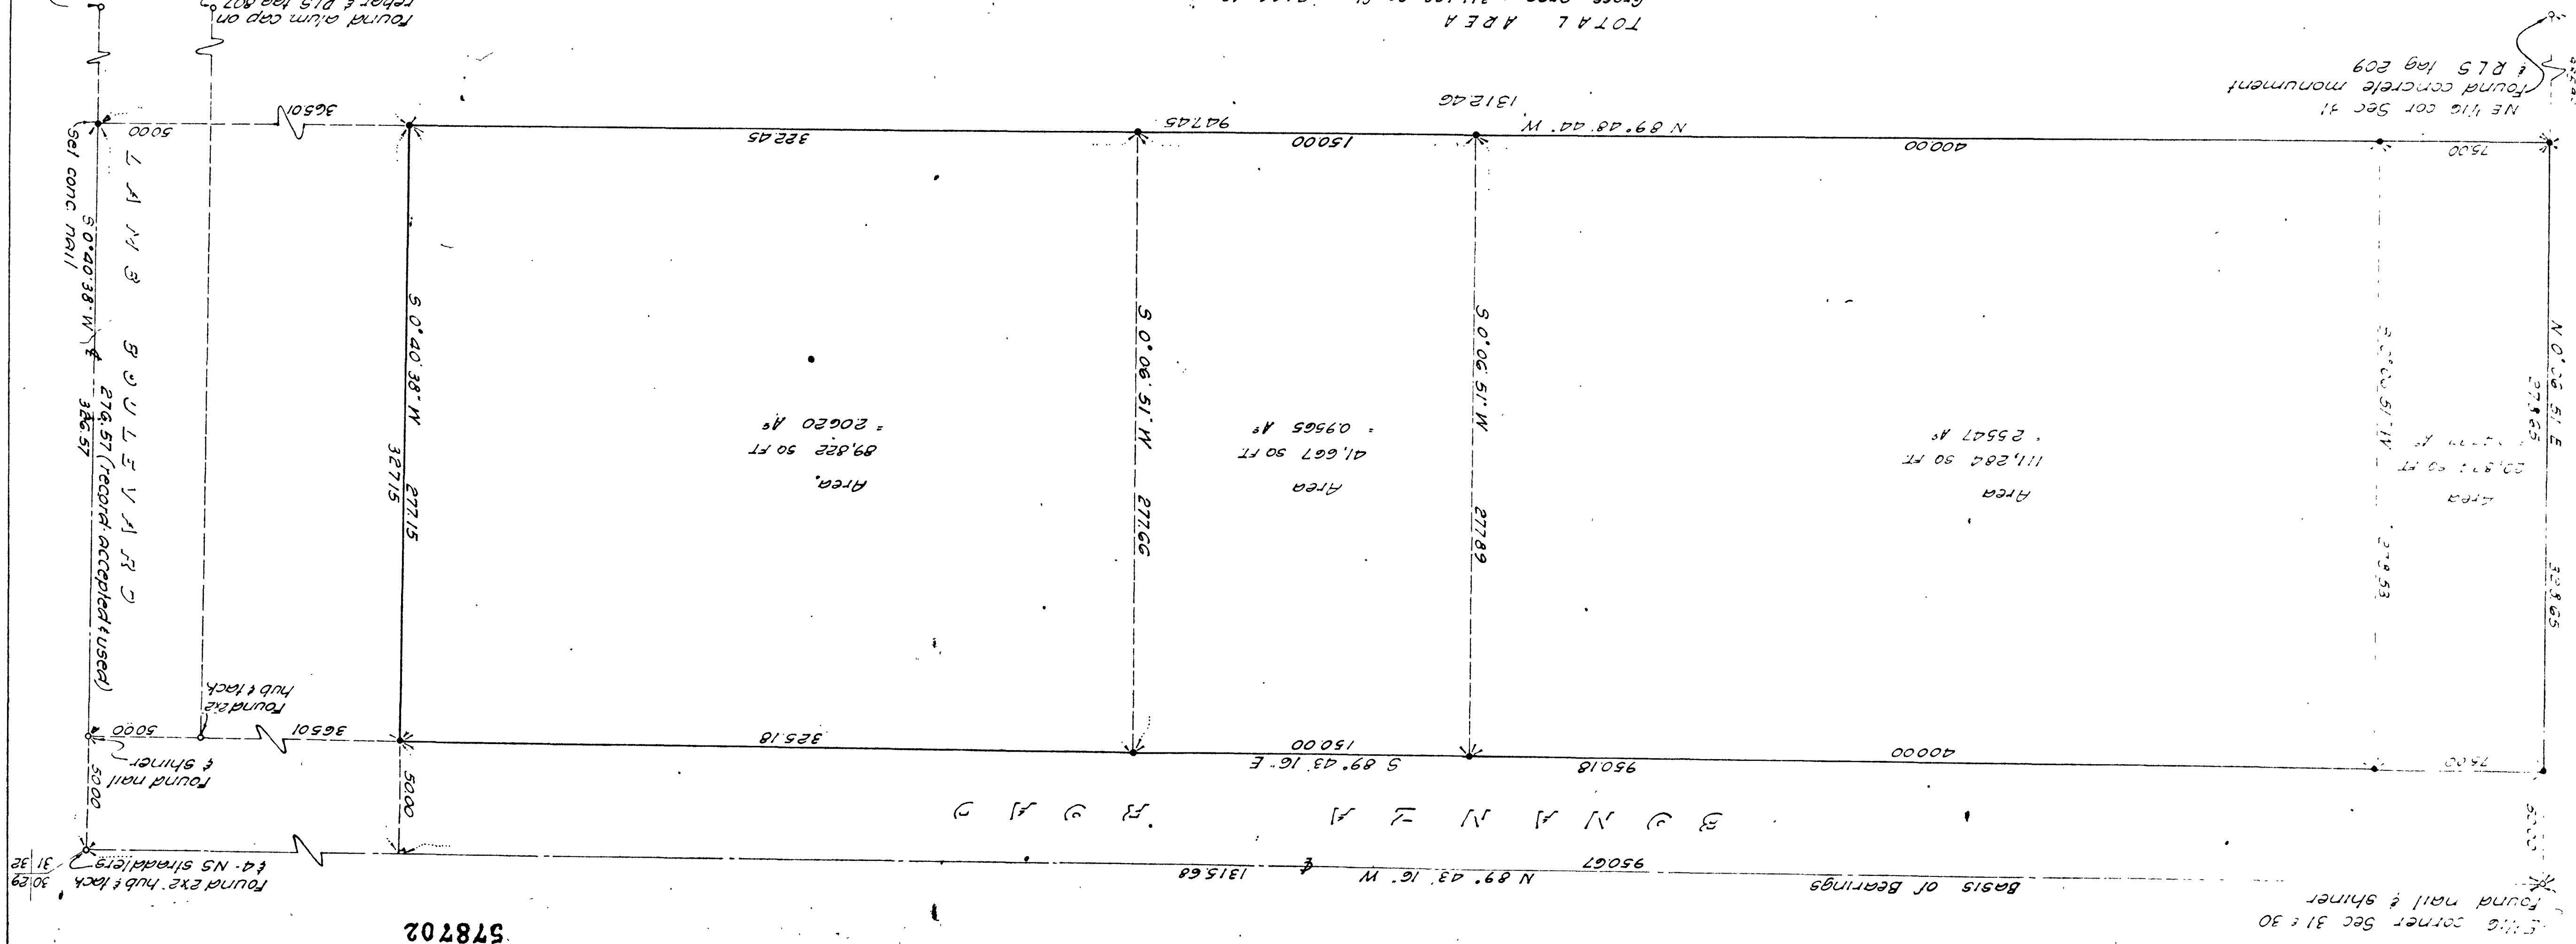



