


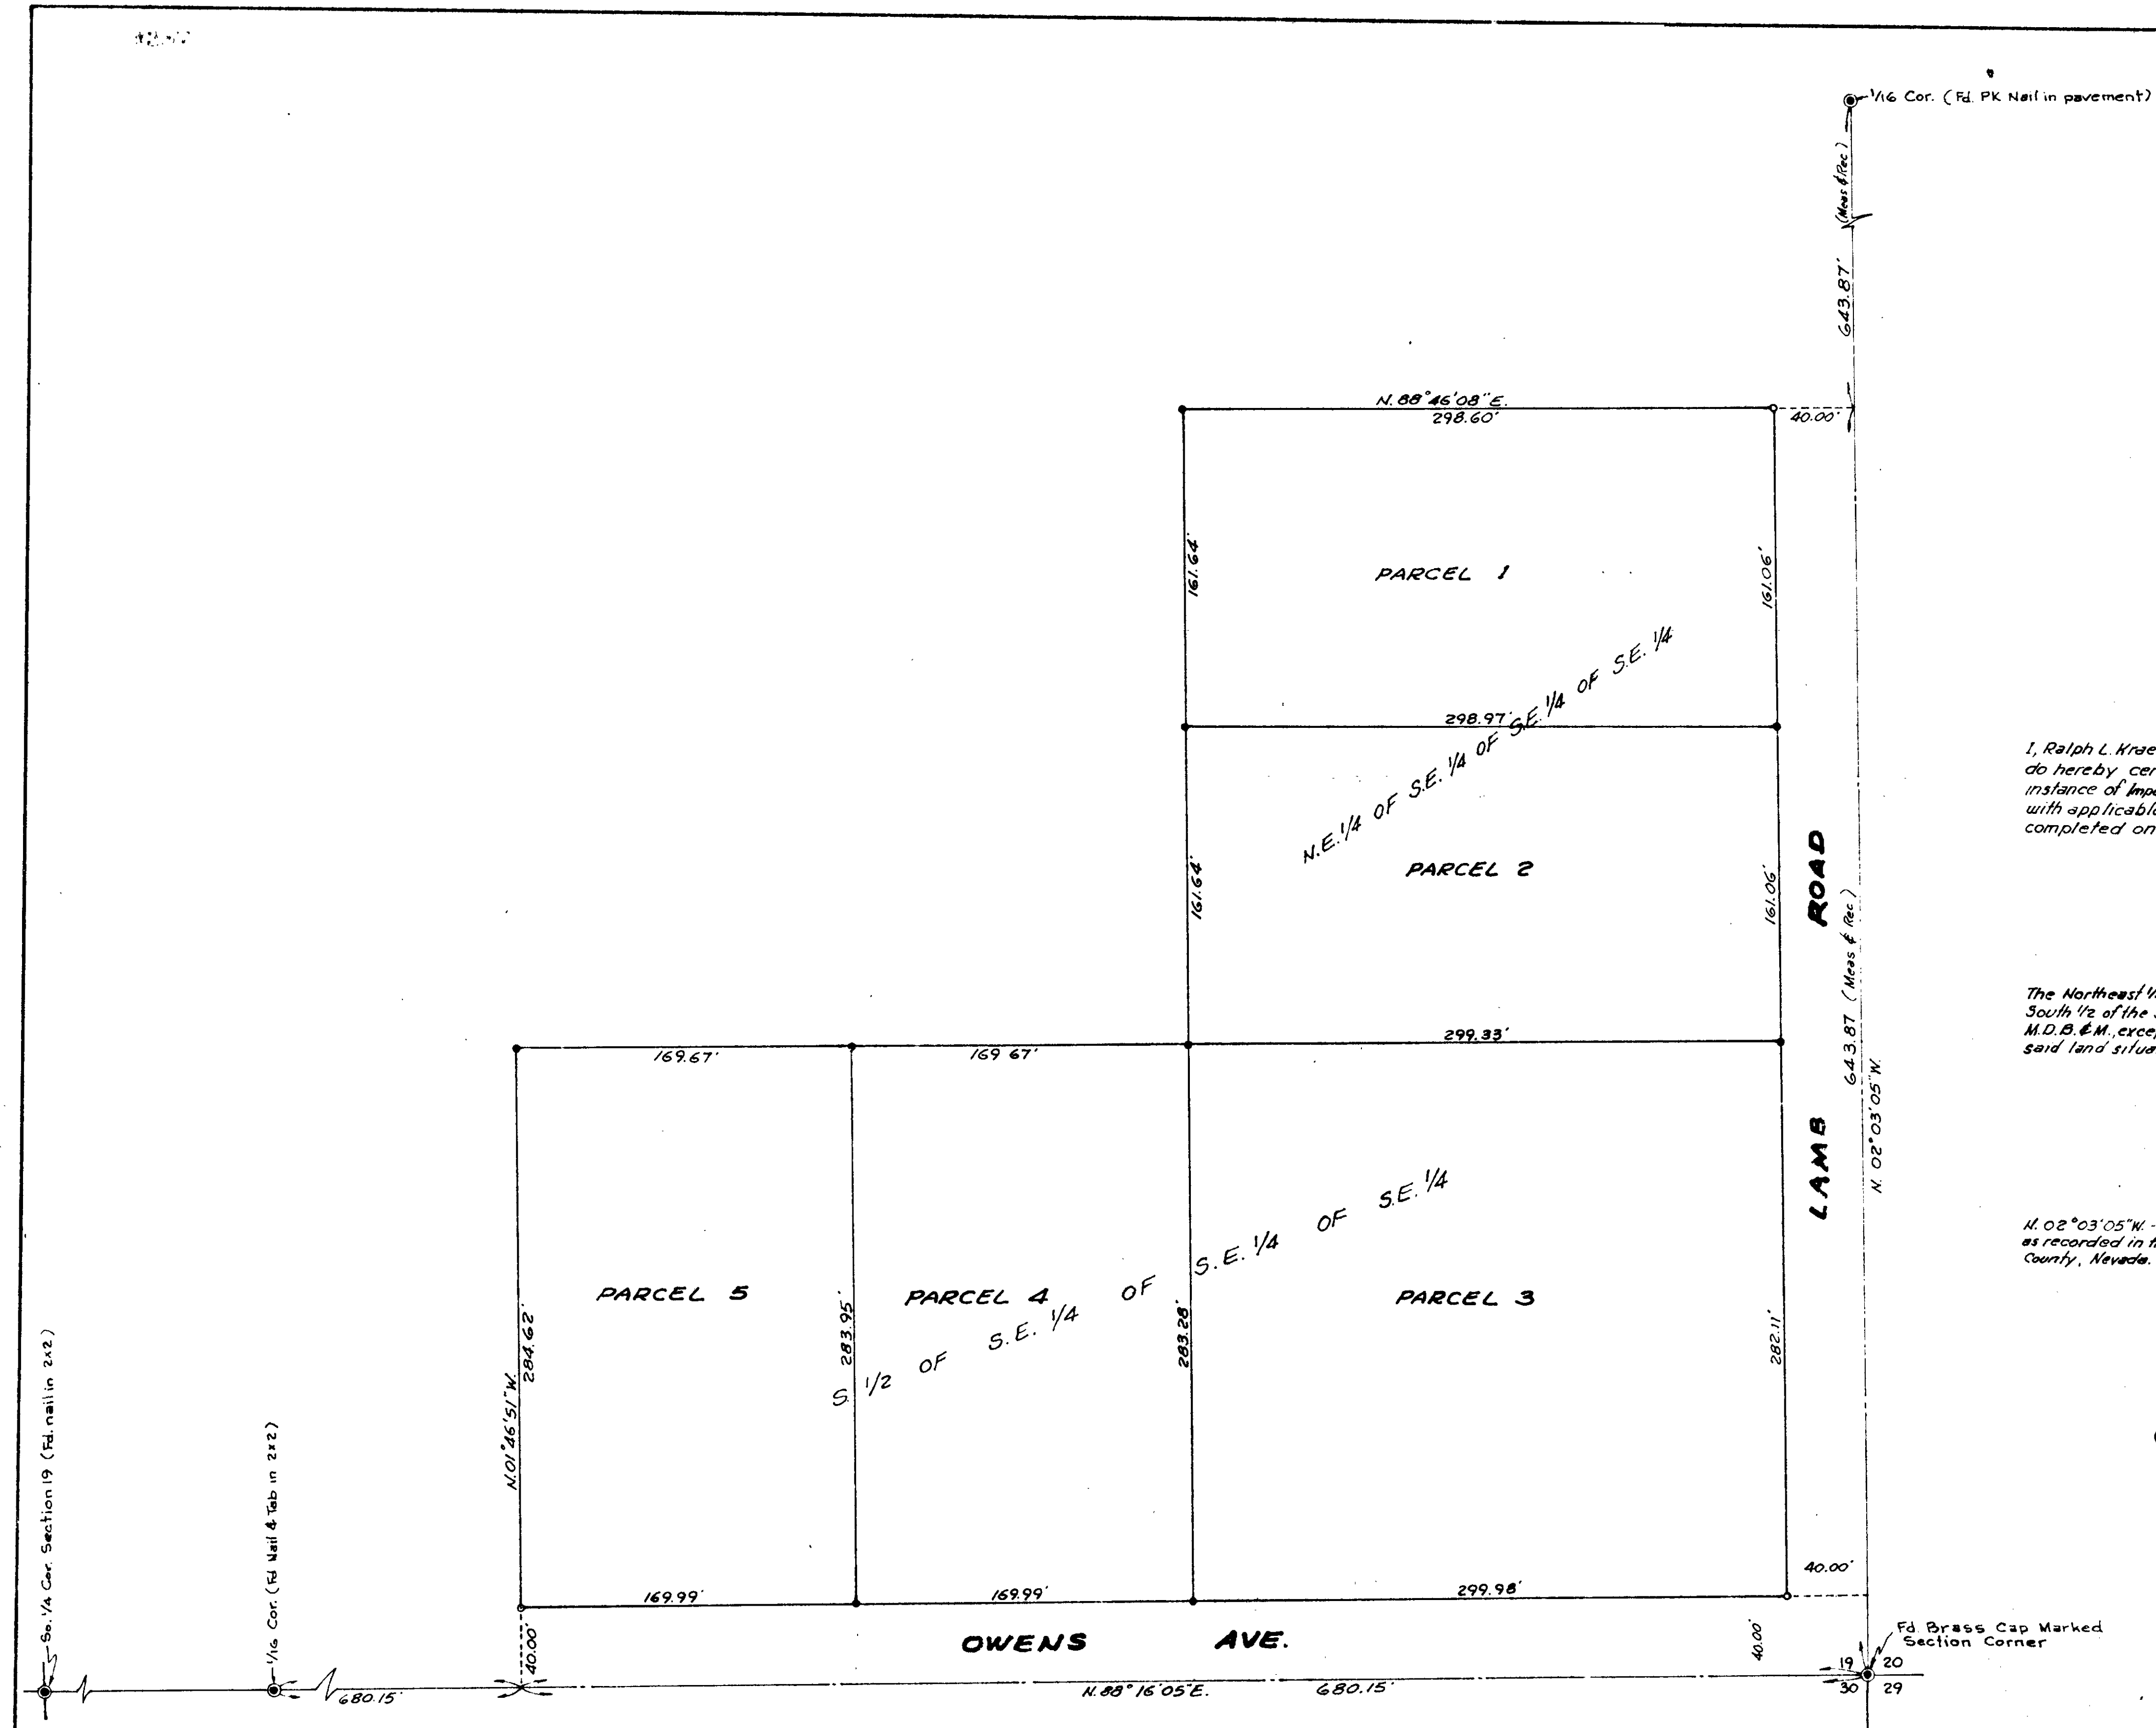

- PARCEL 1 The North 1/2 of N.E. 1/4 of S.E. 1/4 of S.E. 1/4 of S.E. 1/4
- PARCEL 2 The South 1/2 of N.E. 1/4 of S.E. 1/4 of S.E. 1/4 of S.E. 1/4
- PARCEL 3 The S.E. 1/4 of S.E. 1/4 of S.E. 1/4 of S.E. 1/4
- PARCEL 4 The East 1/2 of S.W. 1/4 of S.E. 1/4 of S.E. 1/4 of S.E. 1/4
- PARCEL 5 The West 1/2 of S.W. 1/4 of S.E. 1/4 of S.E. 1/4 of S.E. 1/4

ENGINEER'S CERTIFICATE

I, Ralph L. Kraemer, a duly Registered Civil Engineer and Licensed Land Surveyor do hereby certify that this map correctly delineates a survey done by me at the instance of Imperial Investments Inc. that the Survey has been done in strict accordance with applicable laws and is not intended to be a subdivision. This survey was completed on September 9th 1962.

Ralph L. Kraemer
Ralph L. Kraemer - R.P.E. 1349 - L.S. 1096

DESCRIPTION

The Northeast 1/4 of the Southeast 1/4 of the Southeast 1/4 of the Southeast 1/4, and the South 1/2 of the Southeast 1/4 of the Southeast 1/4 of the Southeast 1/4 of Section 19, T.20S, R.62E, M.D.B. & M., excepting therefrom the Southerly 40.00 feet thereof, for Right of way, said land situate in Clark County, Nevada.

BASIS OF BEARING

N. 02° 03' 05" W. - being the East line of the Southeast 1/4 of Section 19, T.20S, R.62E, M.D.B. & M., as recorded in the Engineer's File 8 Page 33, in the office of the County Recorder, Clark County, Nevada.

- Indicates Iron Pipe tagged R.L.S. 1096
- Indicates 2"x2" Hub tagged R.L.S. 1096
- ⊙ Indicates Survey Points found

NO. 312448
FILED AT THE OFFICE OF
RALPH L. KRAEMER
DATE 9-18-62 11:57 A.
BY 11 88
387
J.S.

RECORD OF SURVEY
FOR
IMPERIAL INVESTMENTS INC.
FOR OF THE S.E. 1/4 OF SECTION 19,
T.20S, R.62E, M.D.B. & M.
LAS VEGAS NEVADA