


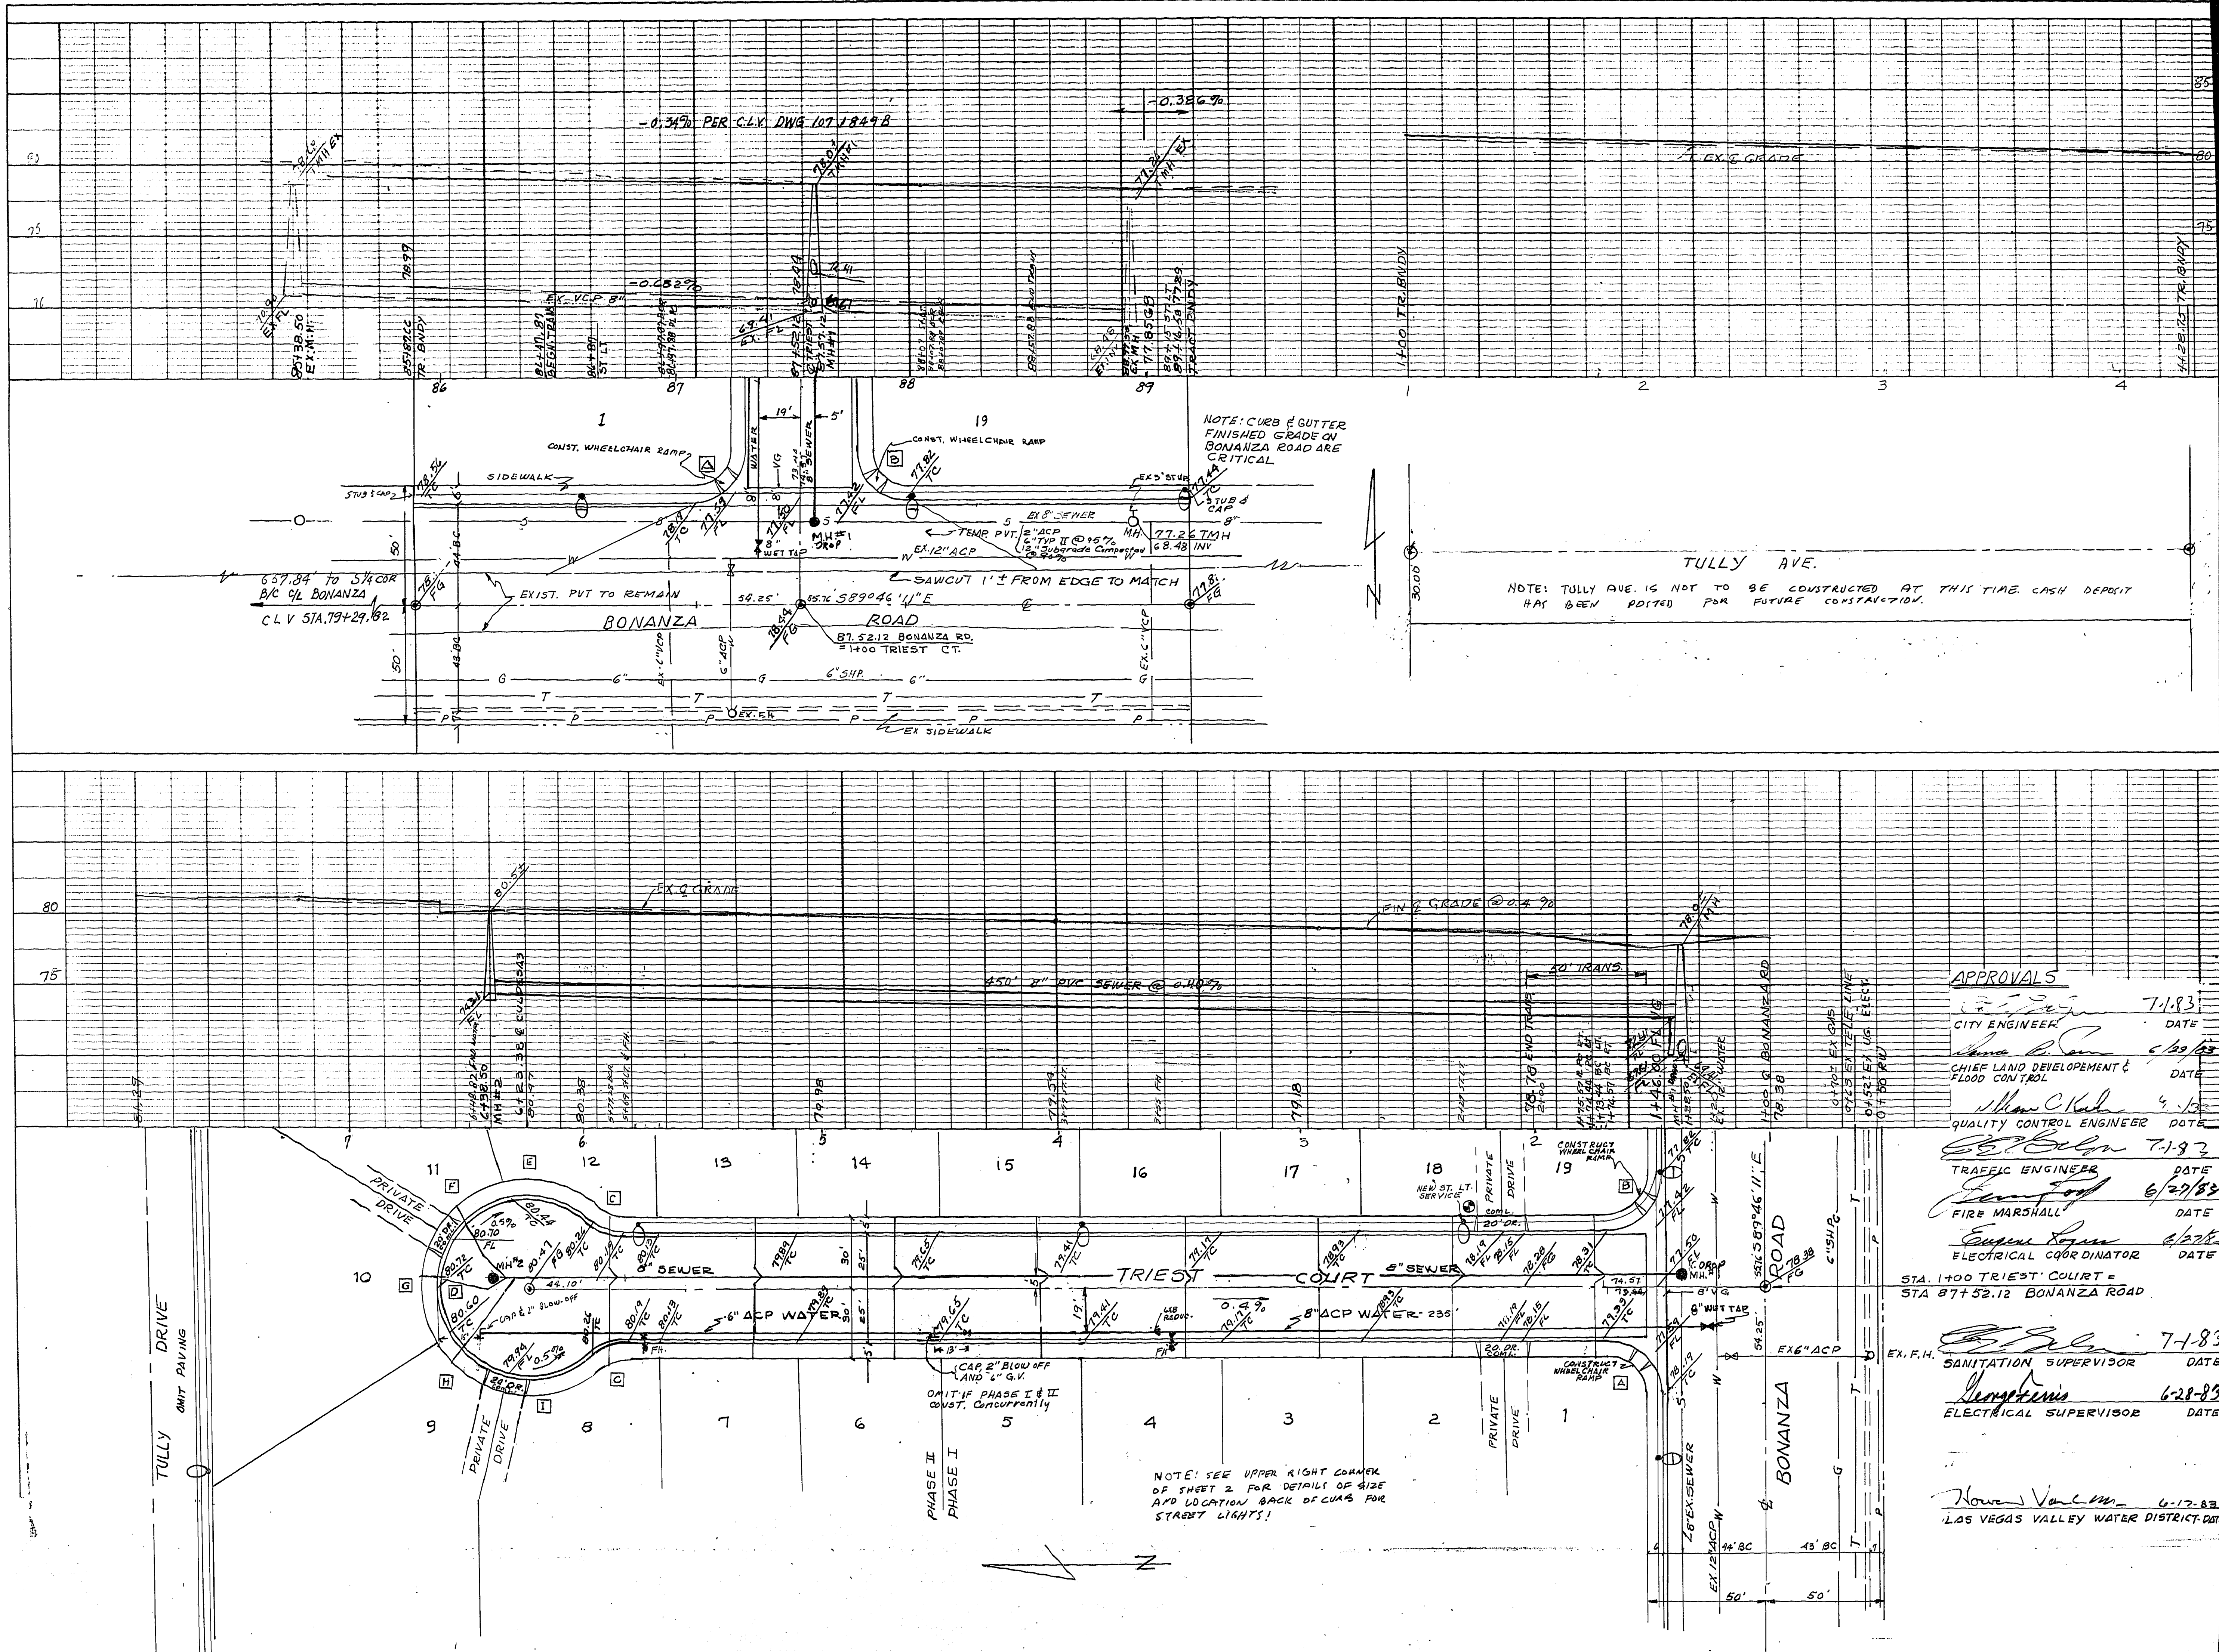

IMPROVEMENT PLANS OF TRIESTE COURT
PLAN - PROFILE

IN W 1/2 SE 1/4 SW 1/4 SE 1/4 SECTION 30
TOWNSHIP 20 SOUTH, RANGE 62 EAST MOUNT DIABLO MERIDIAN
CITY OF LAS VEGAS CLARK COUNTY, NEVADA
FOR HUTCHINS ENTERPRISES
P.O. BOX 2309 HENDERSON, NEV. 89015
SCALE: V: 1"=50'
H: 1"=20'

REVISIONS
BY DATE
J.D.H. 4/11/83
D 6-24-83

REVISIONS
CLV # NO REV.
CLV REV

APPROVALS

CITY ENGINEER	7-1-83
CHIEF LAND DEVELOPMENT & FLOOD CONTROL	6-29-83
QUALITY CONTROL ENGINEER	6-29-83
TRAFFIC ENGINEER	6-29-83
FIRE MARSHALL	6-29-83
ELECTRICAL COORDINATOR	6-29-83
SANITATION SUPERVISOR	7-1-83
ELECTRICAL SUPERVISOR	6-28-83

STATION 1+00 TRIESTE COURT =
STATION 87+52.12 BONANZA ROAD

APPROVED: *[Signature]* 7-1-83
LAS VEGAS, NEVADA 89114

DAVID E. CAUSEY, P.E.
REGISTERED PROFESSIONAL ENGINEER
CLARK COUNTY, NEVADA
1078-3070

CAUSEY ENGINEERING SERVICE
ENGINEERS - PLANNERS - SURVEYORS
P.O. BOX 4846
LAS VEGAS, NEVADA 89114

DATE: 4/11/83

JOB NO. 7475-3

SHEET 3 OF 3

1078-3070