


VEGAS MANOR (TRACT 1)

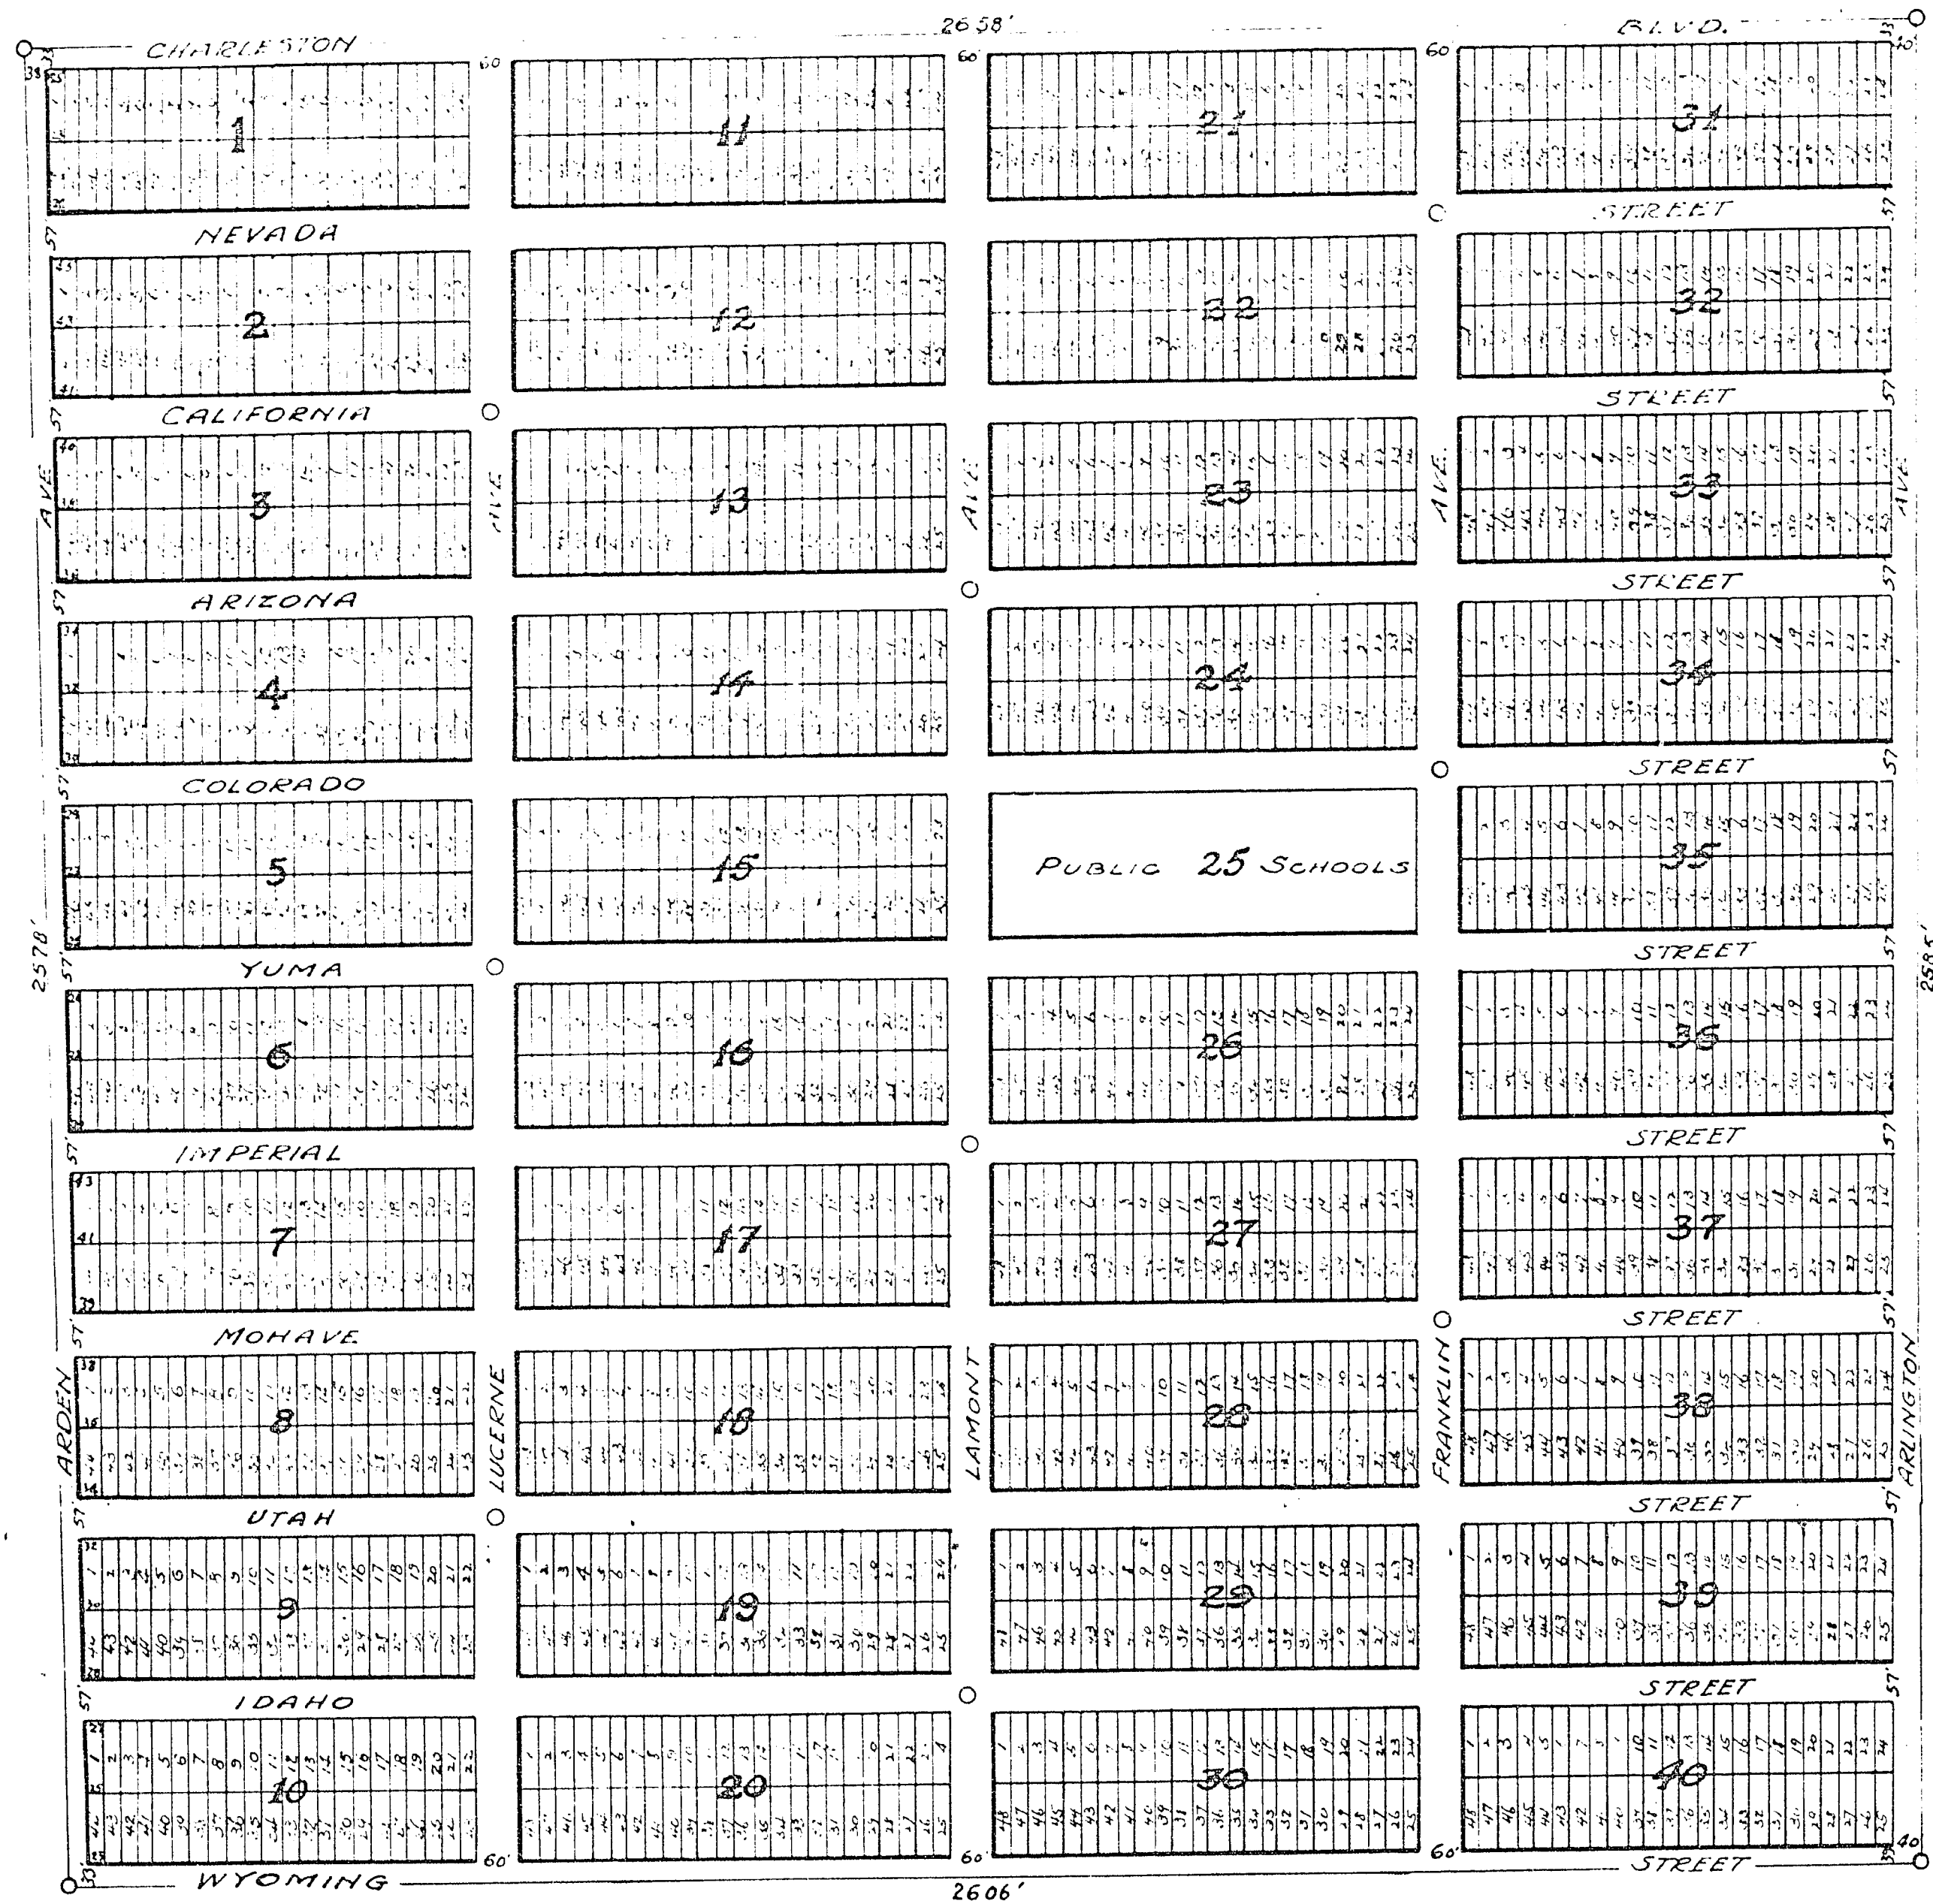

N.B. all lots are 25' x 100' unless otherwise marked.

APPROVED, this 10th day of April, 1928, by the BOARD of Commissioners of the County of Clark, State of Nevada, by resolution adopted at Regular Meetings of said Board.

W. J. Stewart
CHAIRMAN
W. J. Stewart
CLERK

I, C. D. BAKER, a Civil Engineer, hereby certify that this plat is a true and accurate map of the land surveyed by me and laid out into blocks, lots, streets, alleys and public places at the instance of B. M. MOORE; that the location of said blocks, lots, streets, alleys and public places have been definitely established and perpetuated in strict accordance with the law and as shown hereon, and are situate wholly within the Northeast quarter of SECTION 5, T. 21 S., R. 62 E., M. D. B. & M., CLARK COUNTY, NEVADA; that the survey was completed on the 13th day of March, 1928.

C. D. Baker
Civil Engineer

Subscribed and sworn to before me this 13th day of March, 1928.

J. J. Johnson
Notary Public in and for Clark County, Nevada.

Commission expires July 18, 1929.


KNOW ALL MEN BY THESE PRESENTS, that GEORGE F. RAMM and JUSTIE RAMM, his wife, and ALBERT F. RAMM and SUREN RAMM, his wife, mortgagees of the property subdivided, hereby dedicate and transfer to the public for public uses, the streets and alleys in the tract thereof hereto annexed and made a part hereof, and authorize said public to use same forever as streets and alleys as laid out on the accompanying plat which they caused to be made, together with Block 25 for the uses of the public schools. In WITNESS WHEREOF, they have hereunto set their hands at Oakland California

this 31st day of March, 1928.

George F. Ramm
Justie Ramm
Albert F. Ramm
Suren Ramm
Mortgagees

COUNTY OF Nevada
STATE OF Nevada } ss.
On this 31st day of March, 1928, before me, Notary Public in and for Nevada, County of Nevada, appeared *George F. Ramm* and *Justie Ramm* known to me to be the persons whose names are subscribed to the foregoing instrument, who acknowledged to me that the signatures were made freely and voluntarily for the uses and purposes mentioned. In WITNESS WHEREOF, I have hereunto set my hand and seal this 31st day of March, 1928.

George F. Ramm
Justie Ramm
Notary Public.

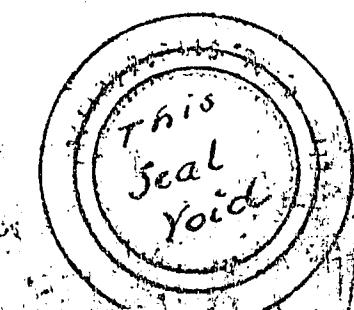

Commission expires July 18, 1929.

3195-1

G. U. BERRY
32
60
520
3195-1

Know all men by these presents, that Bishop M. Moore and Martin C. Moore, his wife, owners of the property, do hereby dedicate and transfer to the public for public uses, the streets and alleys in the tract thereof hereto annexed and made a part hereof, and authorize said public to use same forever as streets and alleys as laid out on the accompanying plat which they caused to be made, together with Block 25 for the uses of the public schools. In WITNESS WHEREOF, they have hereunto set their hands at Los Angeles, California, this 6th day of April, 1928.

County of Los Angeles } ss.
State of California } ss.

On this 6th day of April, 1928, before me, a Notary Public in and for Los Angeles County, California, appeared Bishop M. Moore and Martin C. Moore, his wife, known to me to be the persons whose names are subscribed to the foregoing instrument, who acknowledged to me that the signatures were made freely and voluntarily for the uses and purposes mentioned. In WITNESS WHEREOF, I have hereunto set my hand and seal this 6th day of April, 1928.

Bishop M. Moore
Martin C. Moore
owners.
Wendell M. Wood
Notary Public
My Commission Expires July 4, 1929