


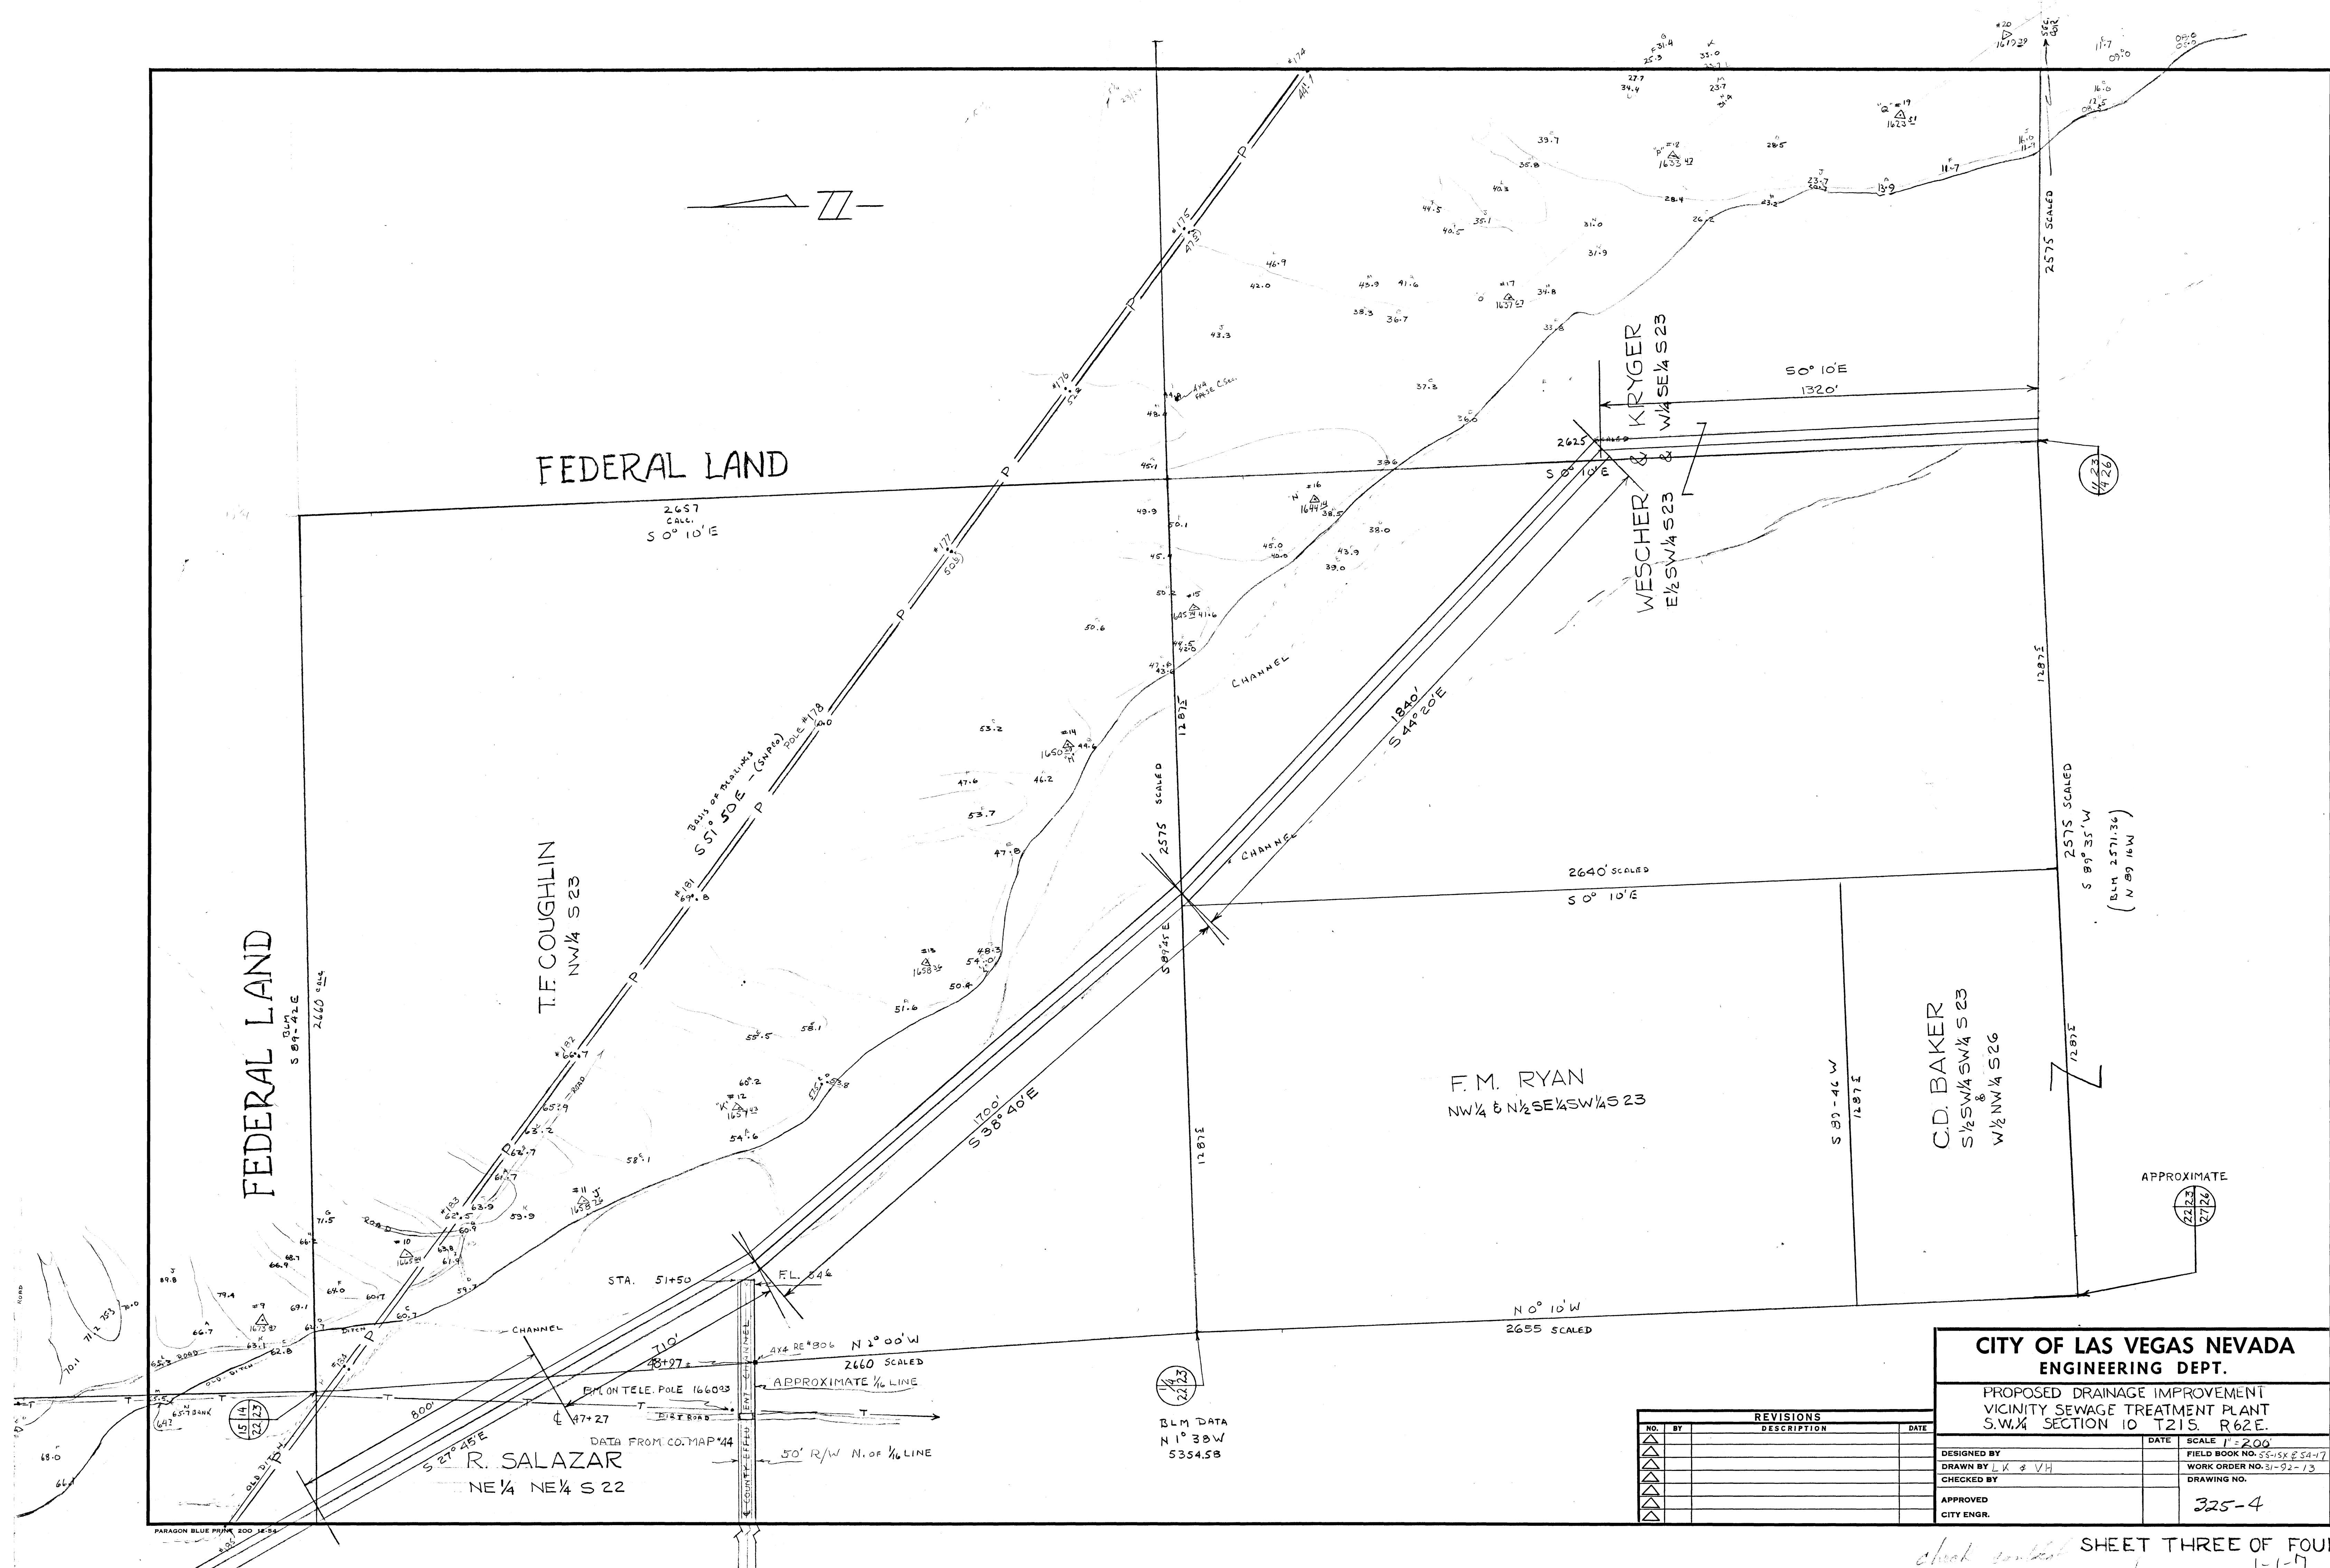

REVISIONS		
NO.	BY	DESCRIPTION
1		
2		
3		
4		
5		
6		
7		
8		
9		
10		

CITY OF LAS VEGAS NEVADA ENGINEERING DEPT.	
PROPOSED DRAINAGE IMPROVEMENT VICINITY SEWAGE TREATMENT PLANT S.W. 1/4 SECTION 10 T21S. R62E.	
DESIGNED BY	DATE
DRAWN BY LK & VH	SCALE 1" = 200'
CHECKED BY	FIELD BOOK NO. 55-158 & 54-17
APPROVED	WORK ORDER NO. 31-92-13
CITY ENGR.	DRAWING NO.
	325-4