

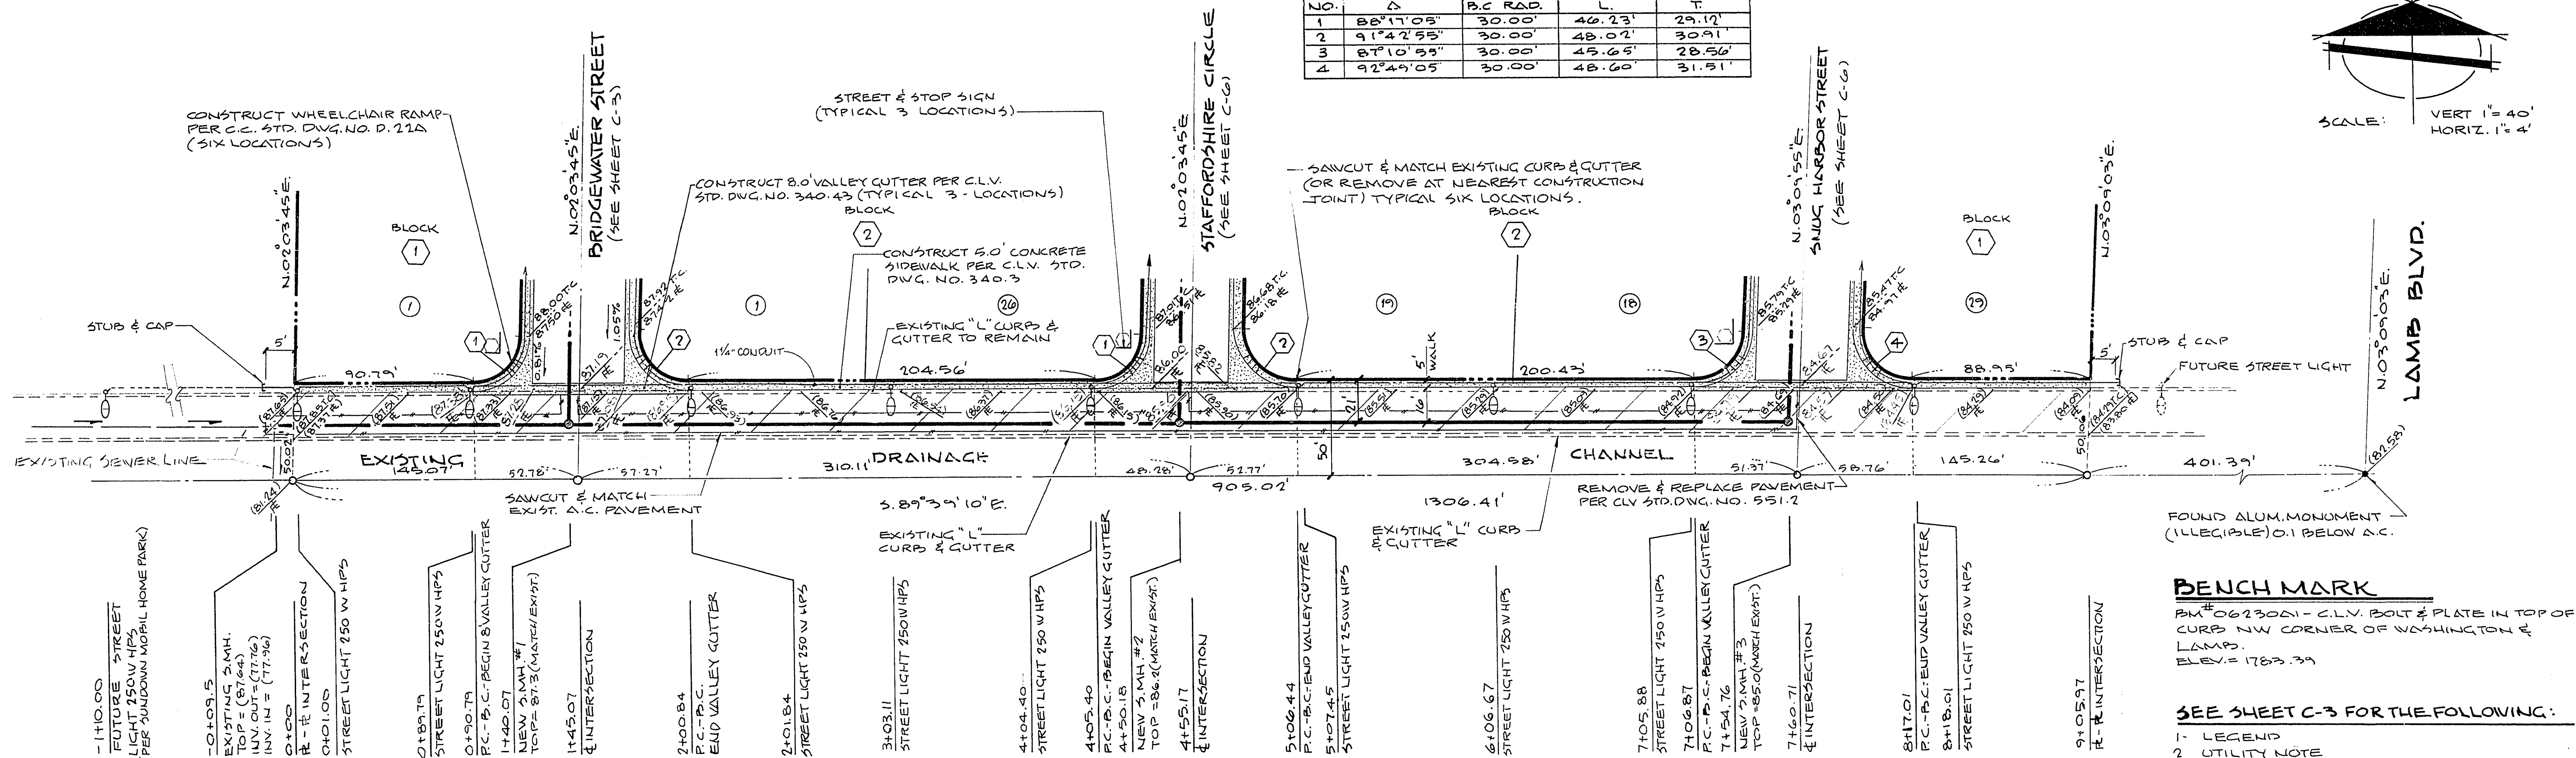


CURVE DATA

NO.	Δ	B.C. RAD.	L.	T.
1	88°17'05"	30.00'	46.23'	29.17'
2	91°42'55"	30.00'	48.02'	30.91'
3	87°10'55"	30.00'	45.65'	28.56'
4	92°49'05"	30.00'	48.60'	31.51'

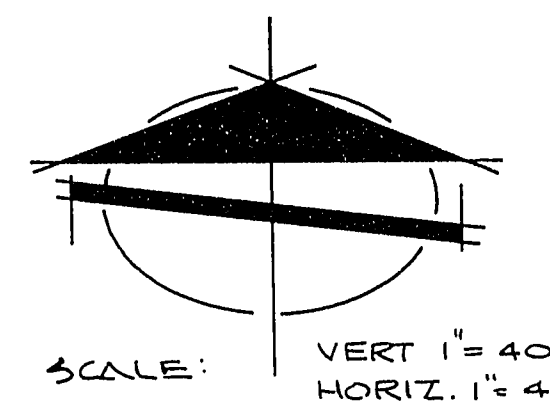

WASHINGTON AVENUE (STATIONING IS ALONG PROPERTY LINE)

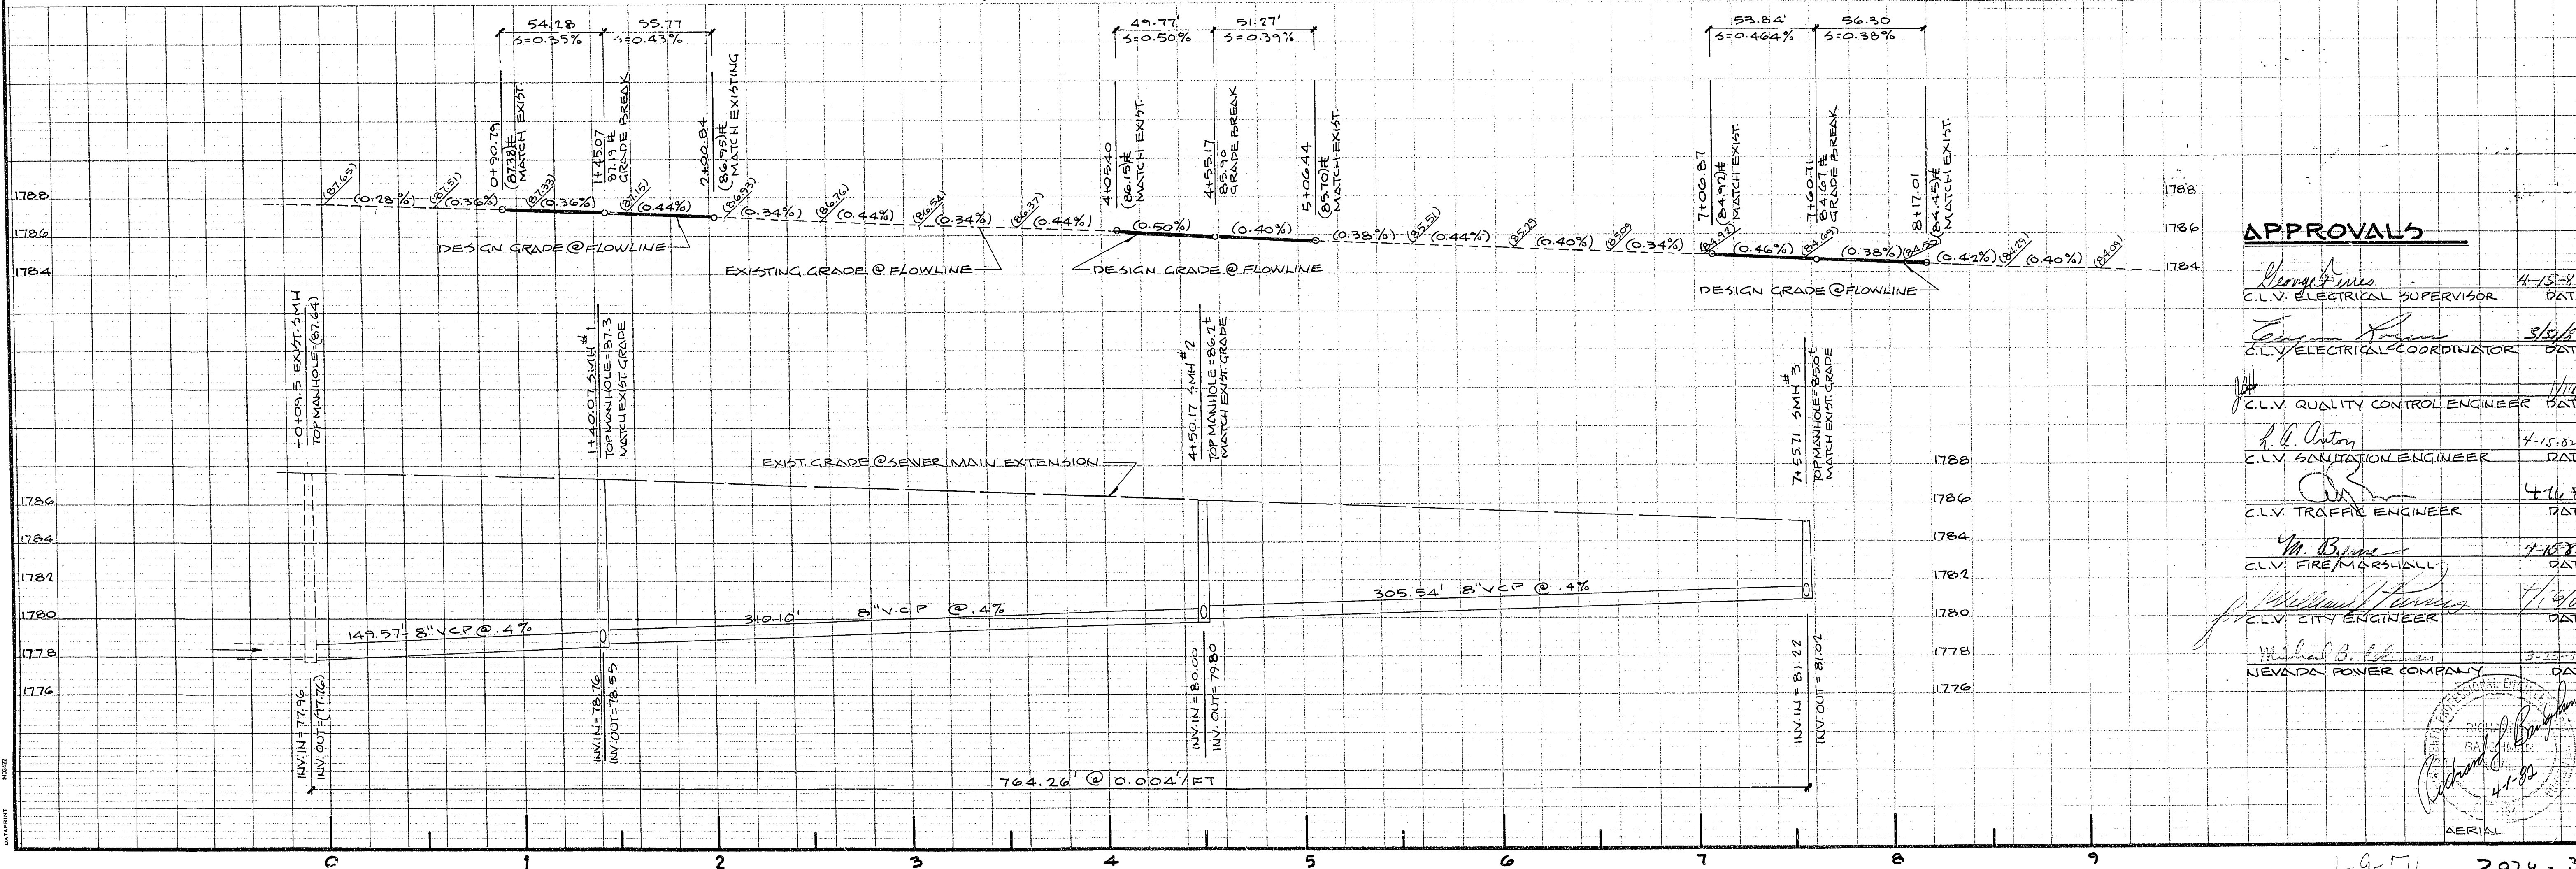

APPROVALS

[Signature] 4-15-82
 C.L.V. ELECTRICAL SUPERVISOR DATE
[Signature] 5/6/82
 C.L.V. ELECTRICAL COORDINATOR DATE
[Signature] 11/14/82
 C.L.V. QUALITY CONTROL ENGINEER DATE
[Signature] 4-15-82
 C.L.V. SANITATION ENGINEER DATE
[Signature] 4-16-82
 C.L.V. TRAFFIC ENGINEER DATE
[Signature] 7-18-82
 C.L.V. FIRE MARSHALL DATE
[Signature] 7/18/82
 C.L.V. CITY ENGINEER DATE
[Signature] 3-23-82
 NEVADA POWER COMPANY DATE

STREET, ST. LIGHT & SEWER DESIGN
 SECTION 30, TOWNSHIP 20 NORTH, RANGE 62 EAST, MERIDIAN
 CITY OF LAS VEGAS, NEVADA
 THE VILLAGE AT WASHINGTON

SHEET
 3
 PROJ. NO.

THE NOVA GROUP
 BAUGHMAN & TURNER
 CIVIL ENGINEERS
 MINING ENGINEERS
 LAND SURVEYORS
 2325 WEST CHARLESTON BOULEVARD
 LAS VEGAS, NEVADA 89102
 702-370-8771