

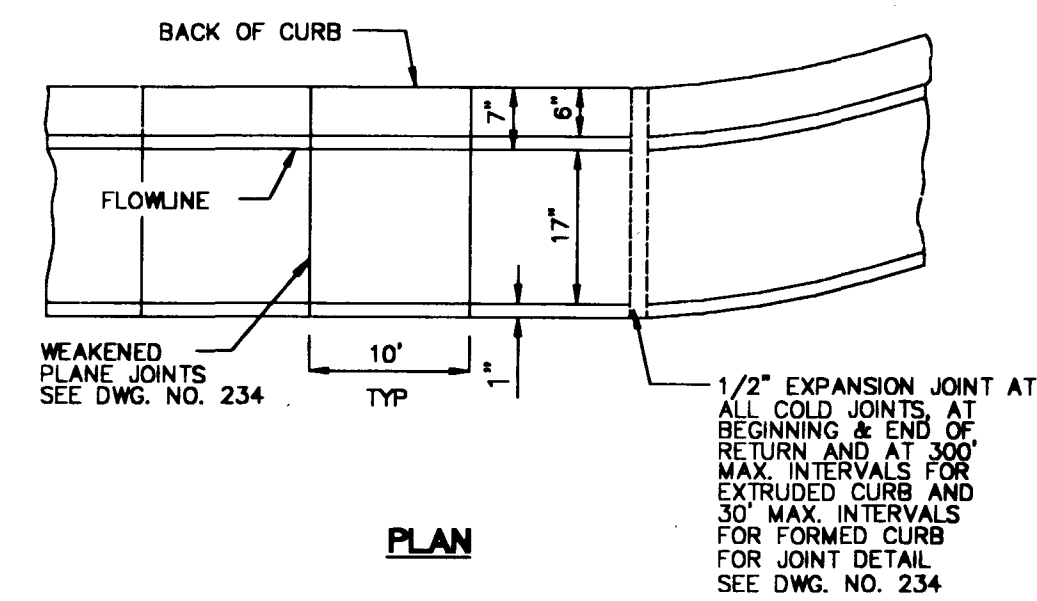
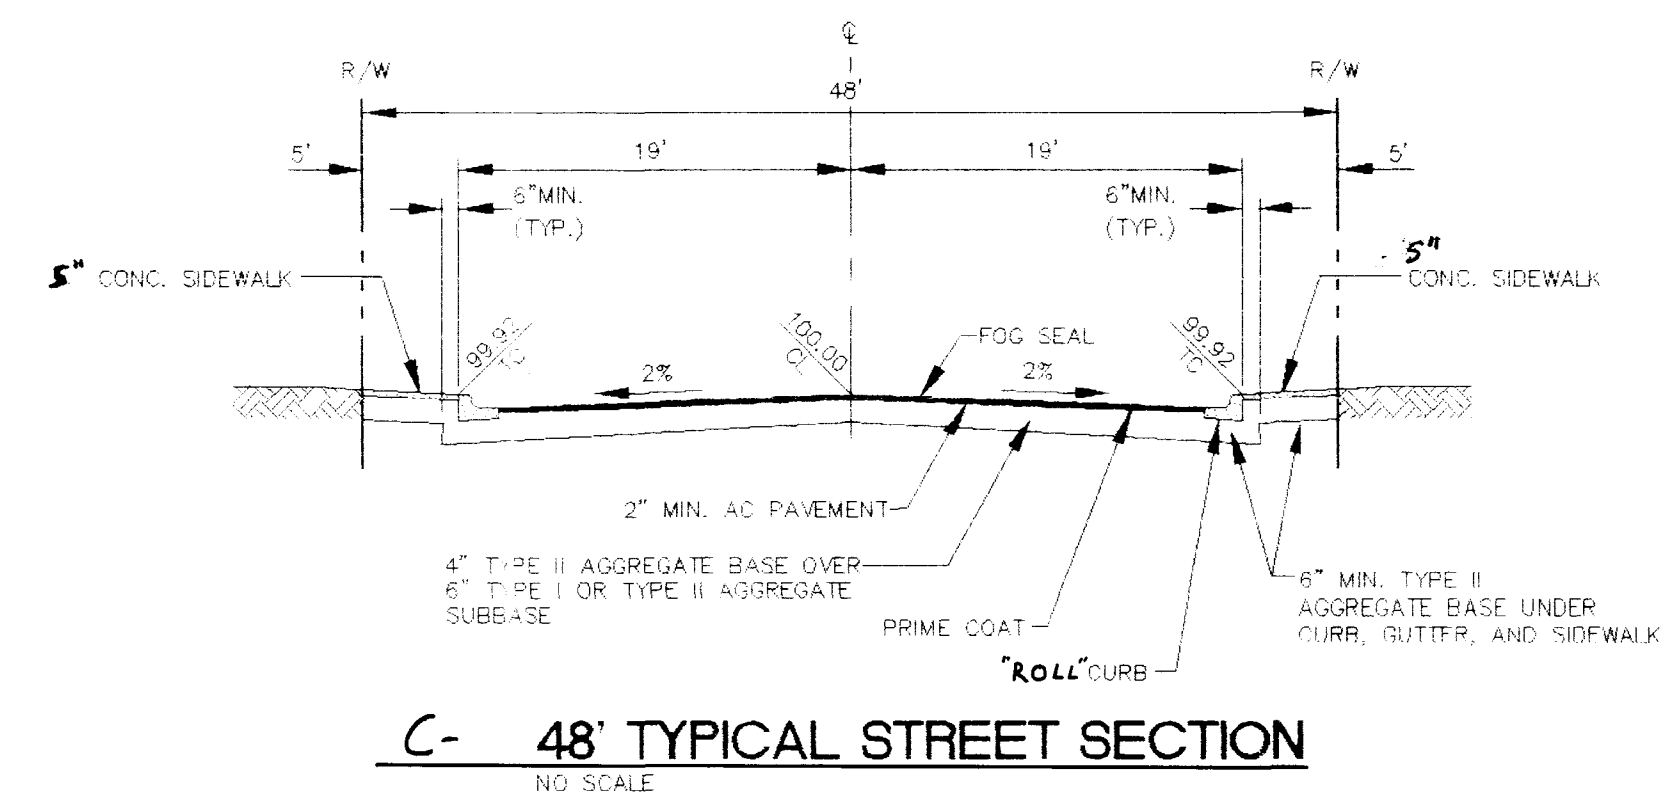
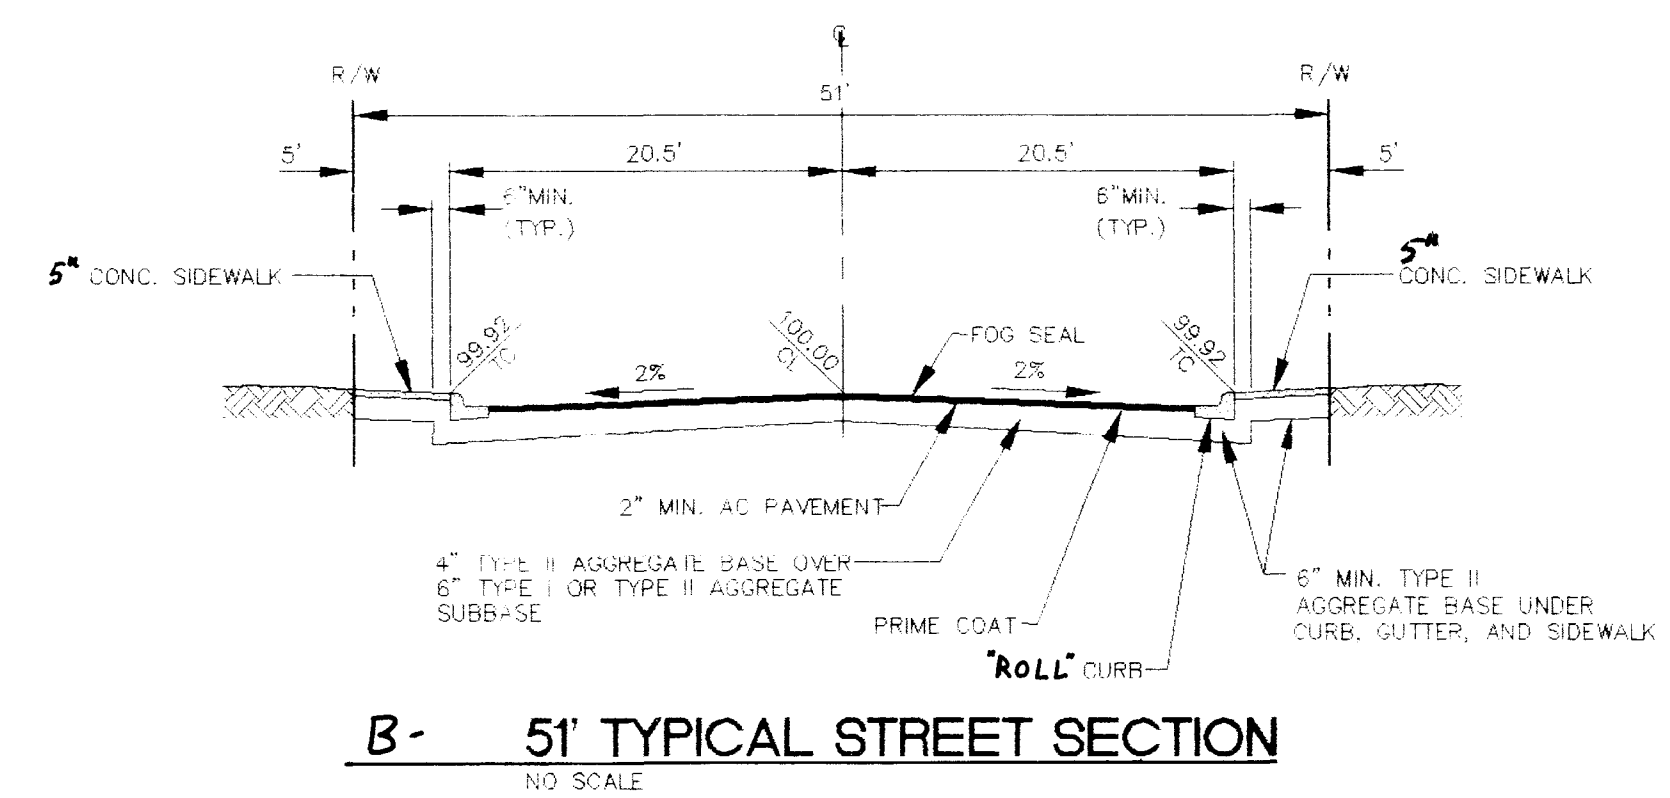
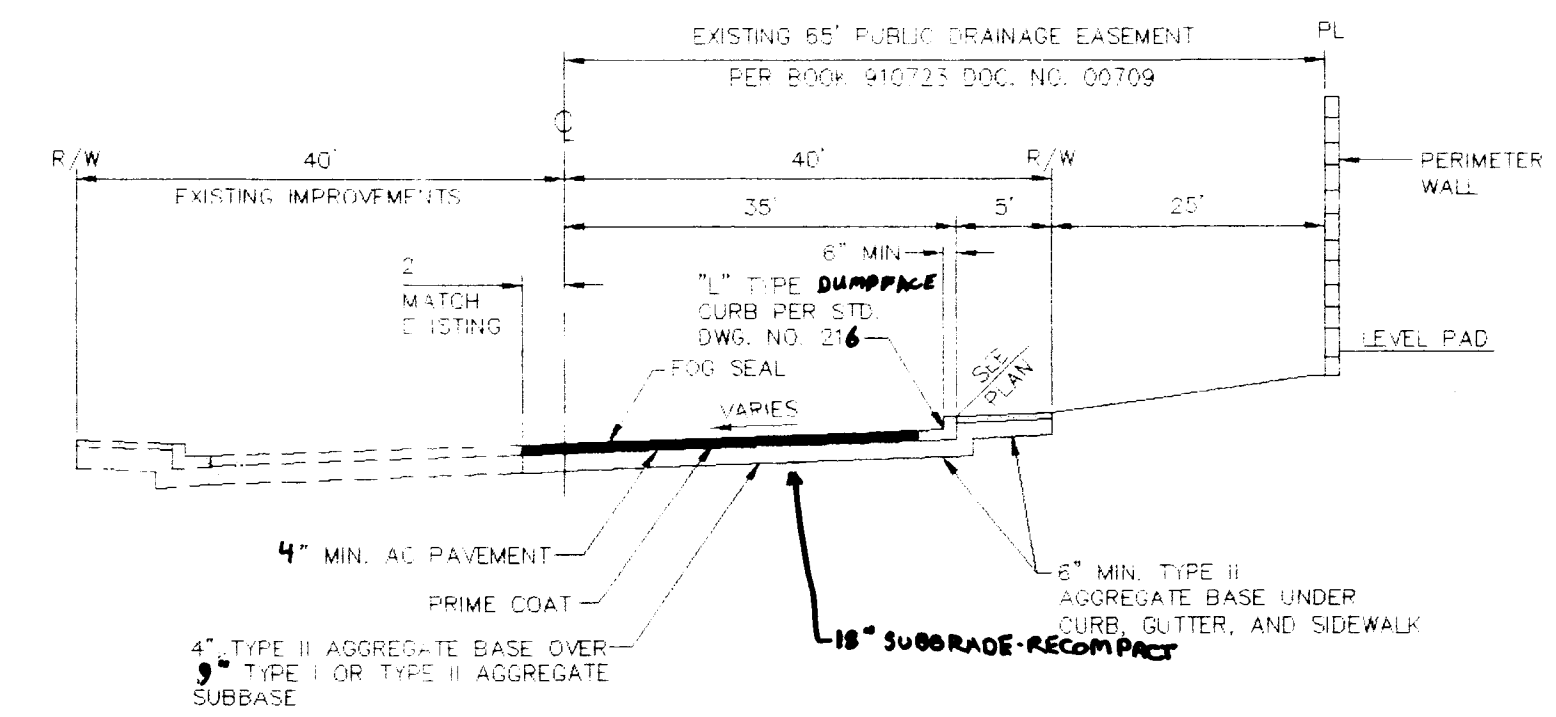


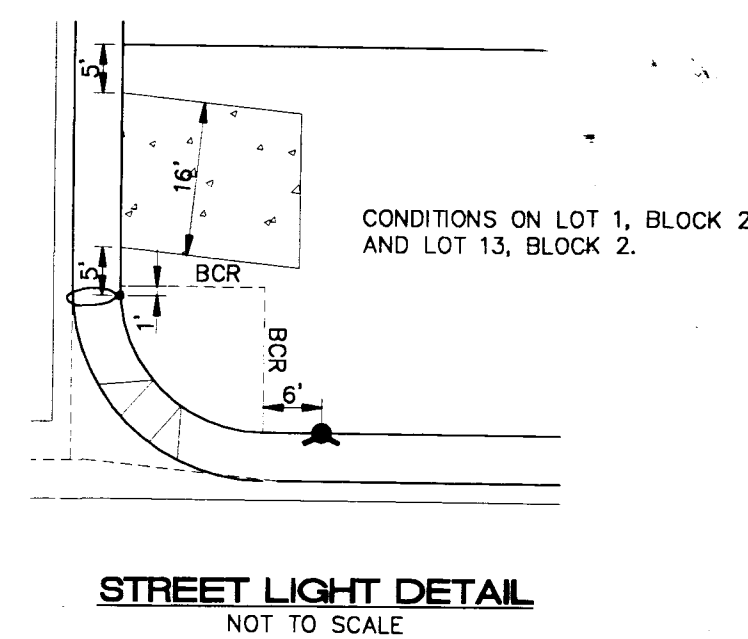

- NOTES:**
1. 1" BATTER ON GUTTER FACE OPTIONAL.
 2. WHERE LONGITUDINAL SLOPE IS LESS THAN 0.4% THE FLOW LINE SHALL BE WATER TESTED.

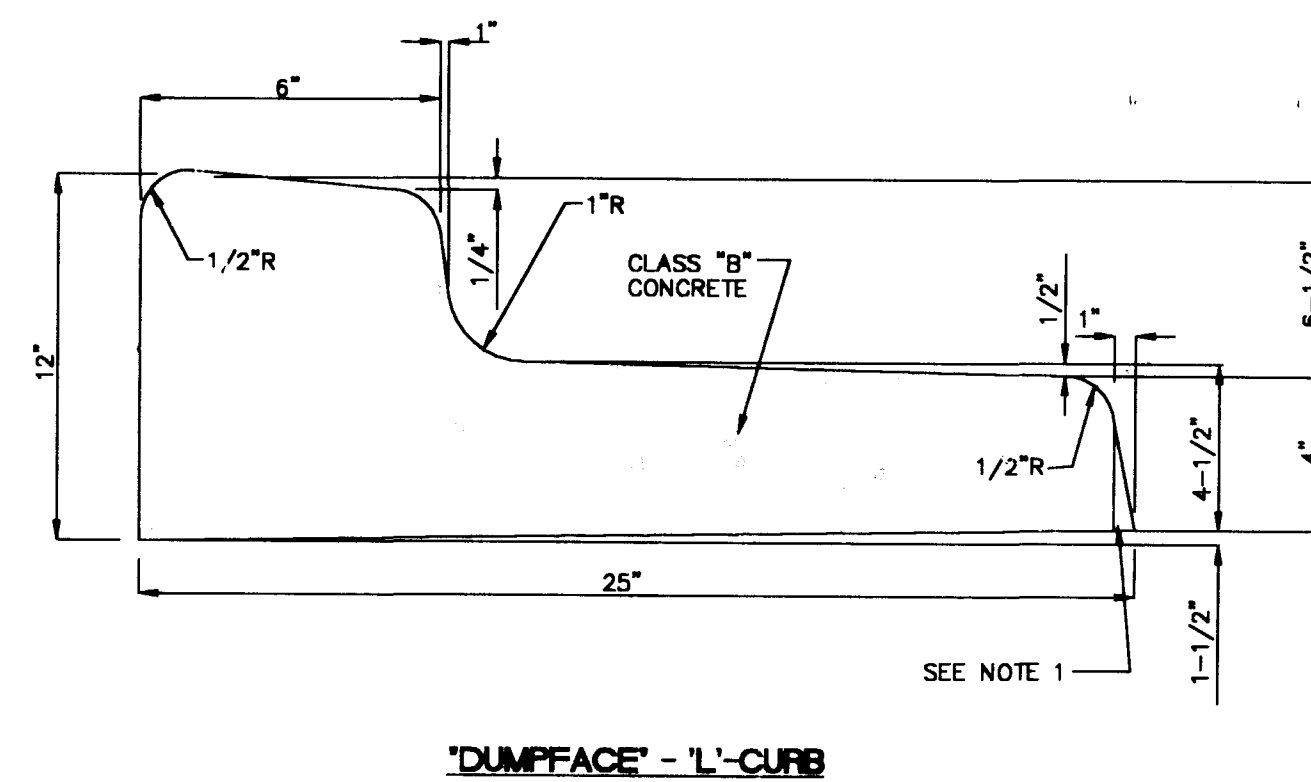

HELLER DEVELOPMENT COMPANIES
CALIFORNIA * NEVADA
1575 DOWNEY BLVD., SUITE 1000
DOWNEY, CA 90241
(714) 686-1000

CALIFORNIA * NEVADA
8453 Reseda Boulevard
Northridge, CA 91324

Orion ENGINEERING AND SURVEYING, INC.
3068 E. SUNSET ROAD, SUITE 9

OF ION
LAS VEGAS, NEVADA 89120
(702) 739-5921 FAX (702) 739-5929


TYPICAL STREET SECTIONS

Washington & Sandhill - Unit 2

RCP 05.20.98

RCF
DESIGNED BY:
05-20-98

05.20.98

CHECKED BY: MAB 05.20.98

PROJECT NO:	SCALE:	N/A
-------------	--------	-----

SEA

Professional Engineer Seal for Nevada, No. 12808, signed by James H. Bell.


11

1

07Y-4556-2




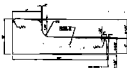














