


14.5-58

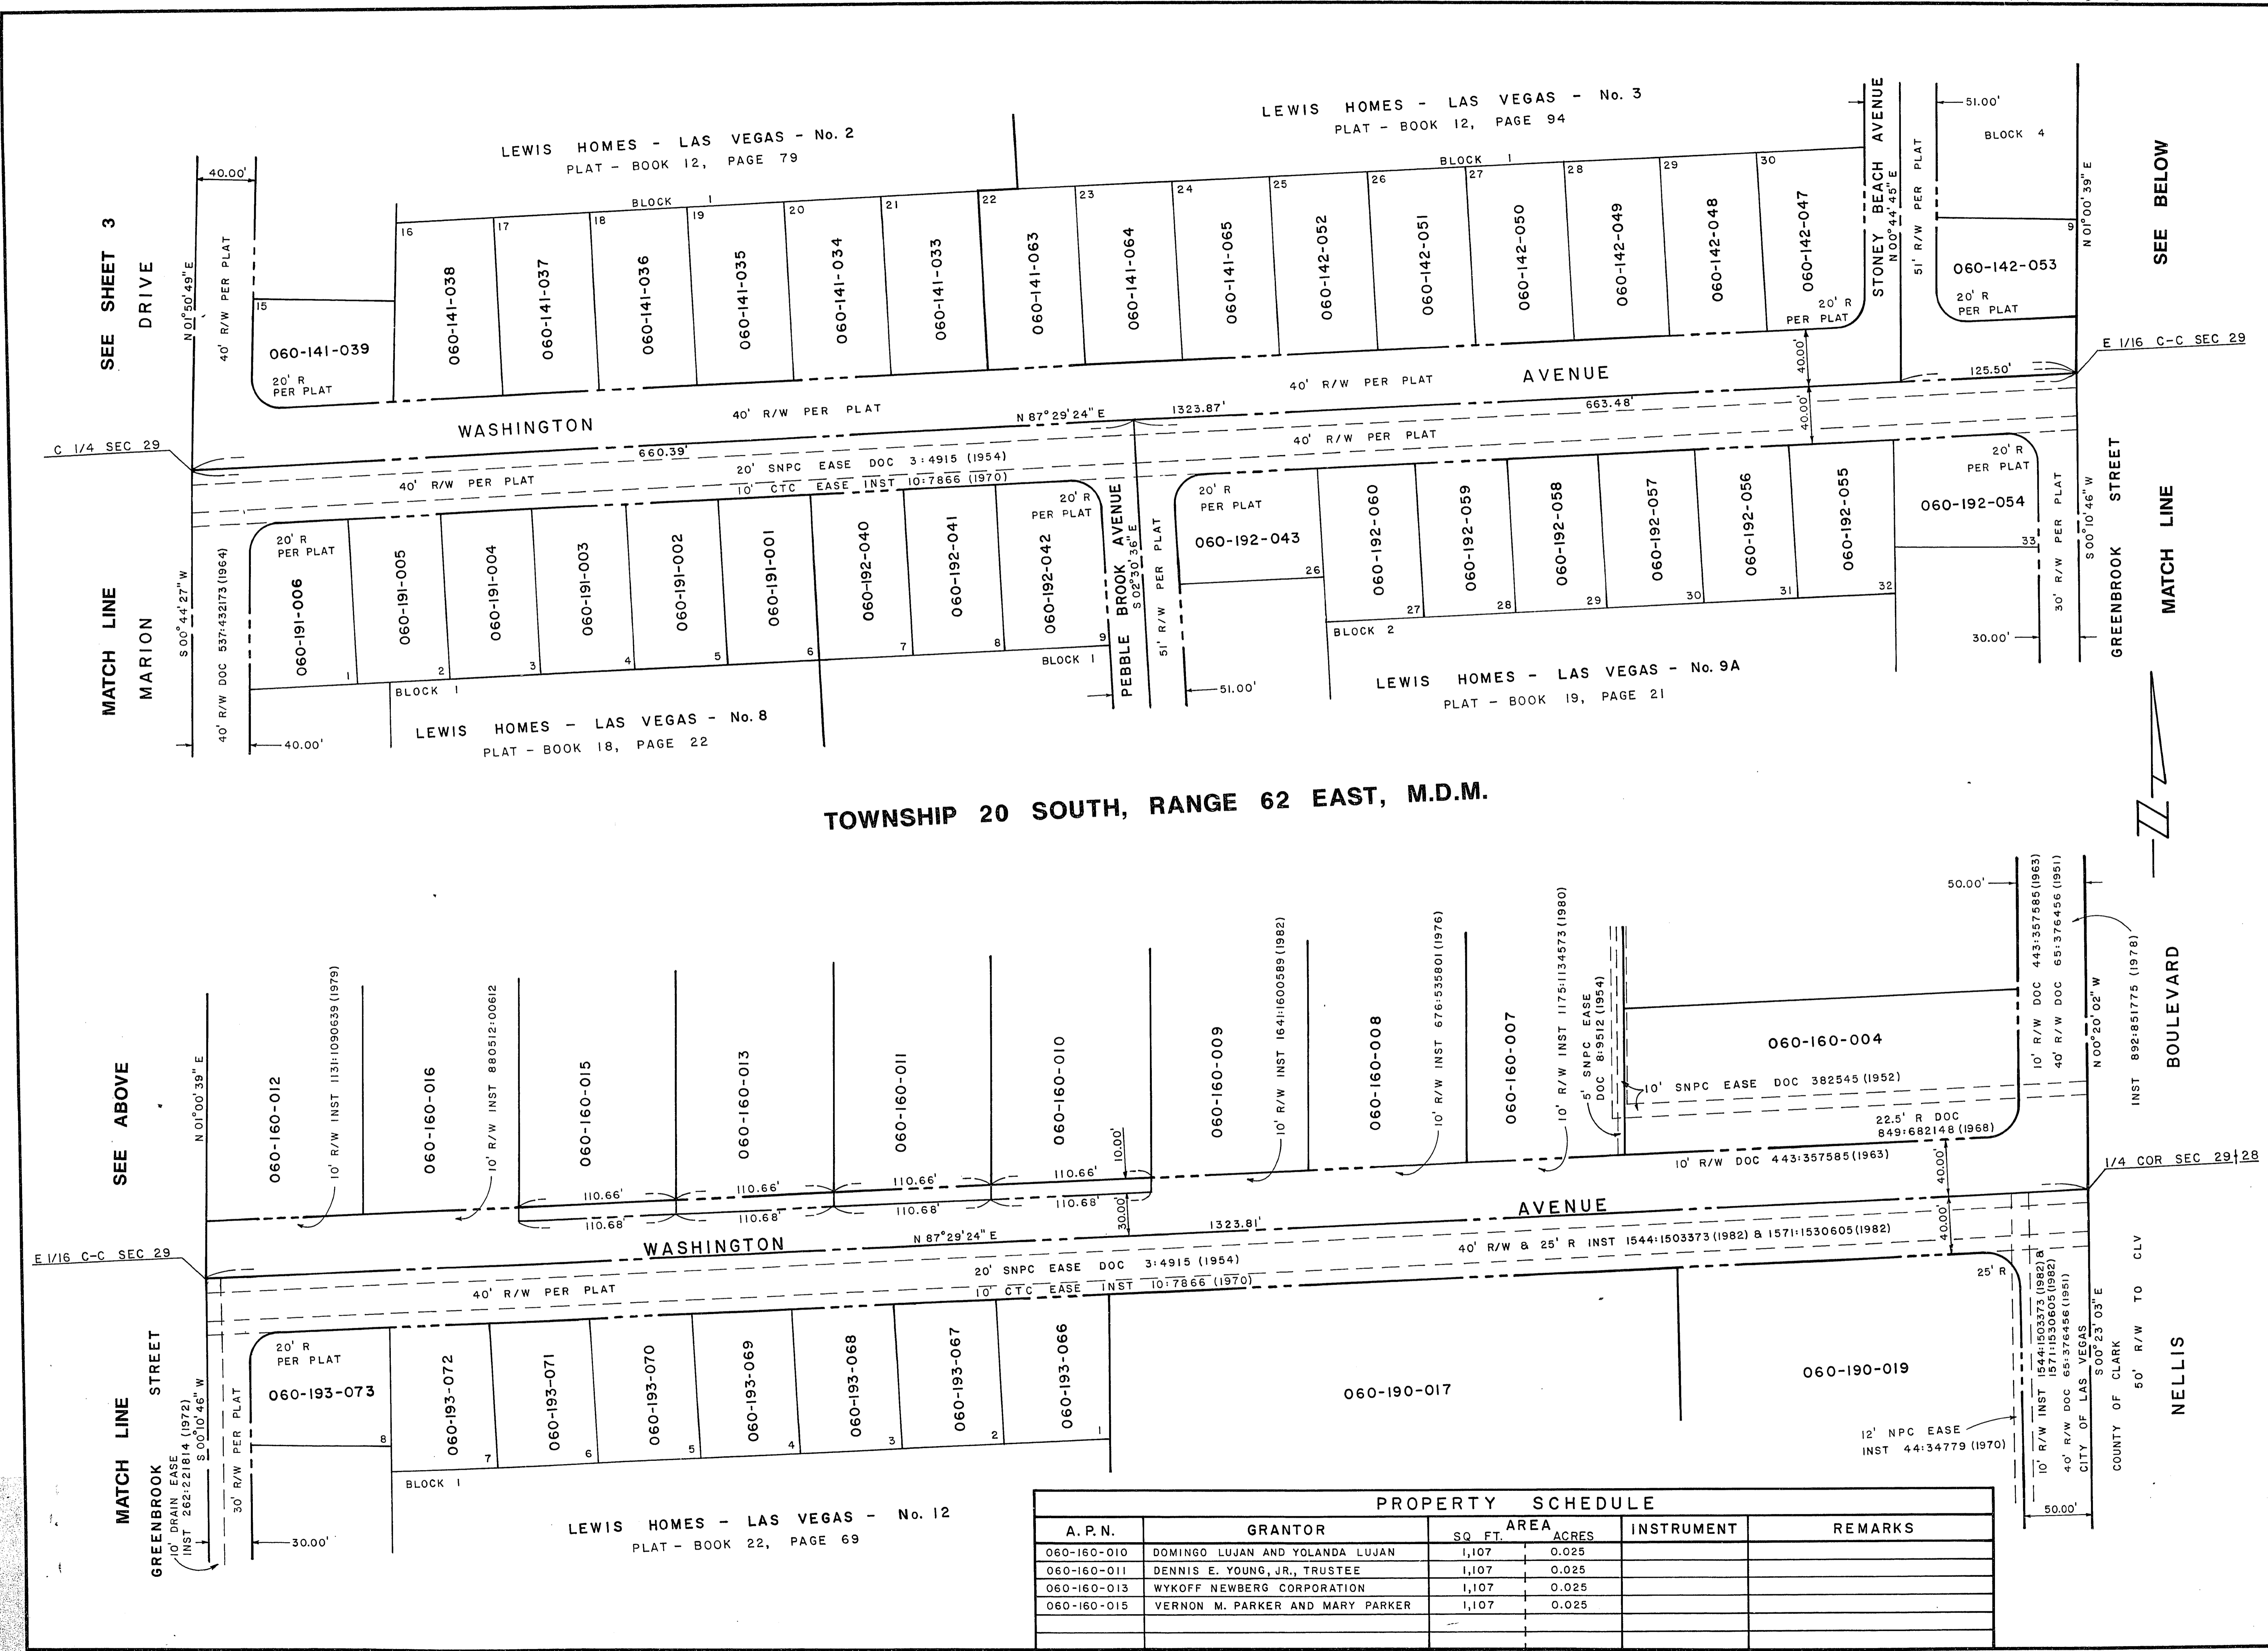

TOWNSHIP 20 SOUTH, RANGE 62 EAST, M.D.M.

PROPERTY SCHEDULE					
A.P.N.	GRANTOR	SQ. FT.	ACRES	INSTRUMENT	REMARKS
060-160-010	DOMINGO LUJAN AND YOLANDA LUJAN	1,107	0.025		
060-160-011	DENNIS E. YOUNG, JR., TRUSTEE	1,107	0.025		
060-160-013	WYKOFF NEWBERG CORPORATION	1,107	0.025		
060-160-015	VERNON M. PARKER AND MARY PARKER	1,107	0.025		

W.U. 6667

Scale (V) _____ Date JUNE 1992

Scale (H) 1" = 50'

Fid. bk. no. _____ Design by bb/mwb Drawn by RR Date _____

Approved by _____

Revisions _____

Date _____

Department of Public Works

WASHINGTON AVENUE R/W TO SANDHILL ROAD TO NELLIS BOULEVARD

MARION DRIVE TO NELLIS BOULEVARD

CITY OF LAS VEGAS NEVADA

Drawing no. 115-394 4/4