


14-5-57

PROPERTY SCHEDULE					
A. P. N.	GRANTOR	AREA		INSTRUMENT	REMARKS
		SQ. FT.	ACRES		
060-180-001	MARY LEE COLEMAN	29,440	0.676		SEWER EASEMENT
060-180-012	MARY LEE COLEMAN	153	0.004		RADIUS CORNER

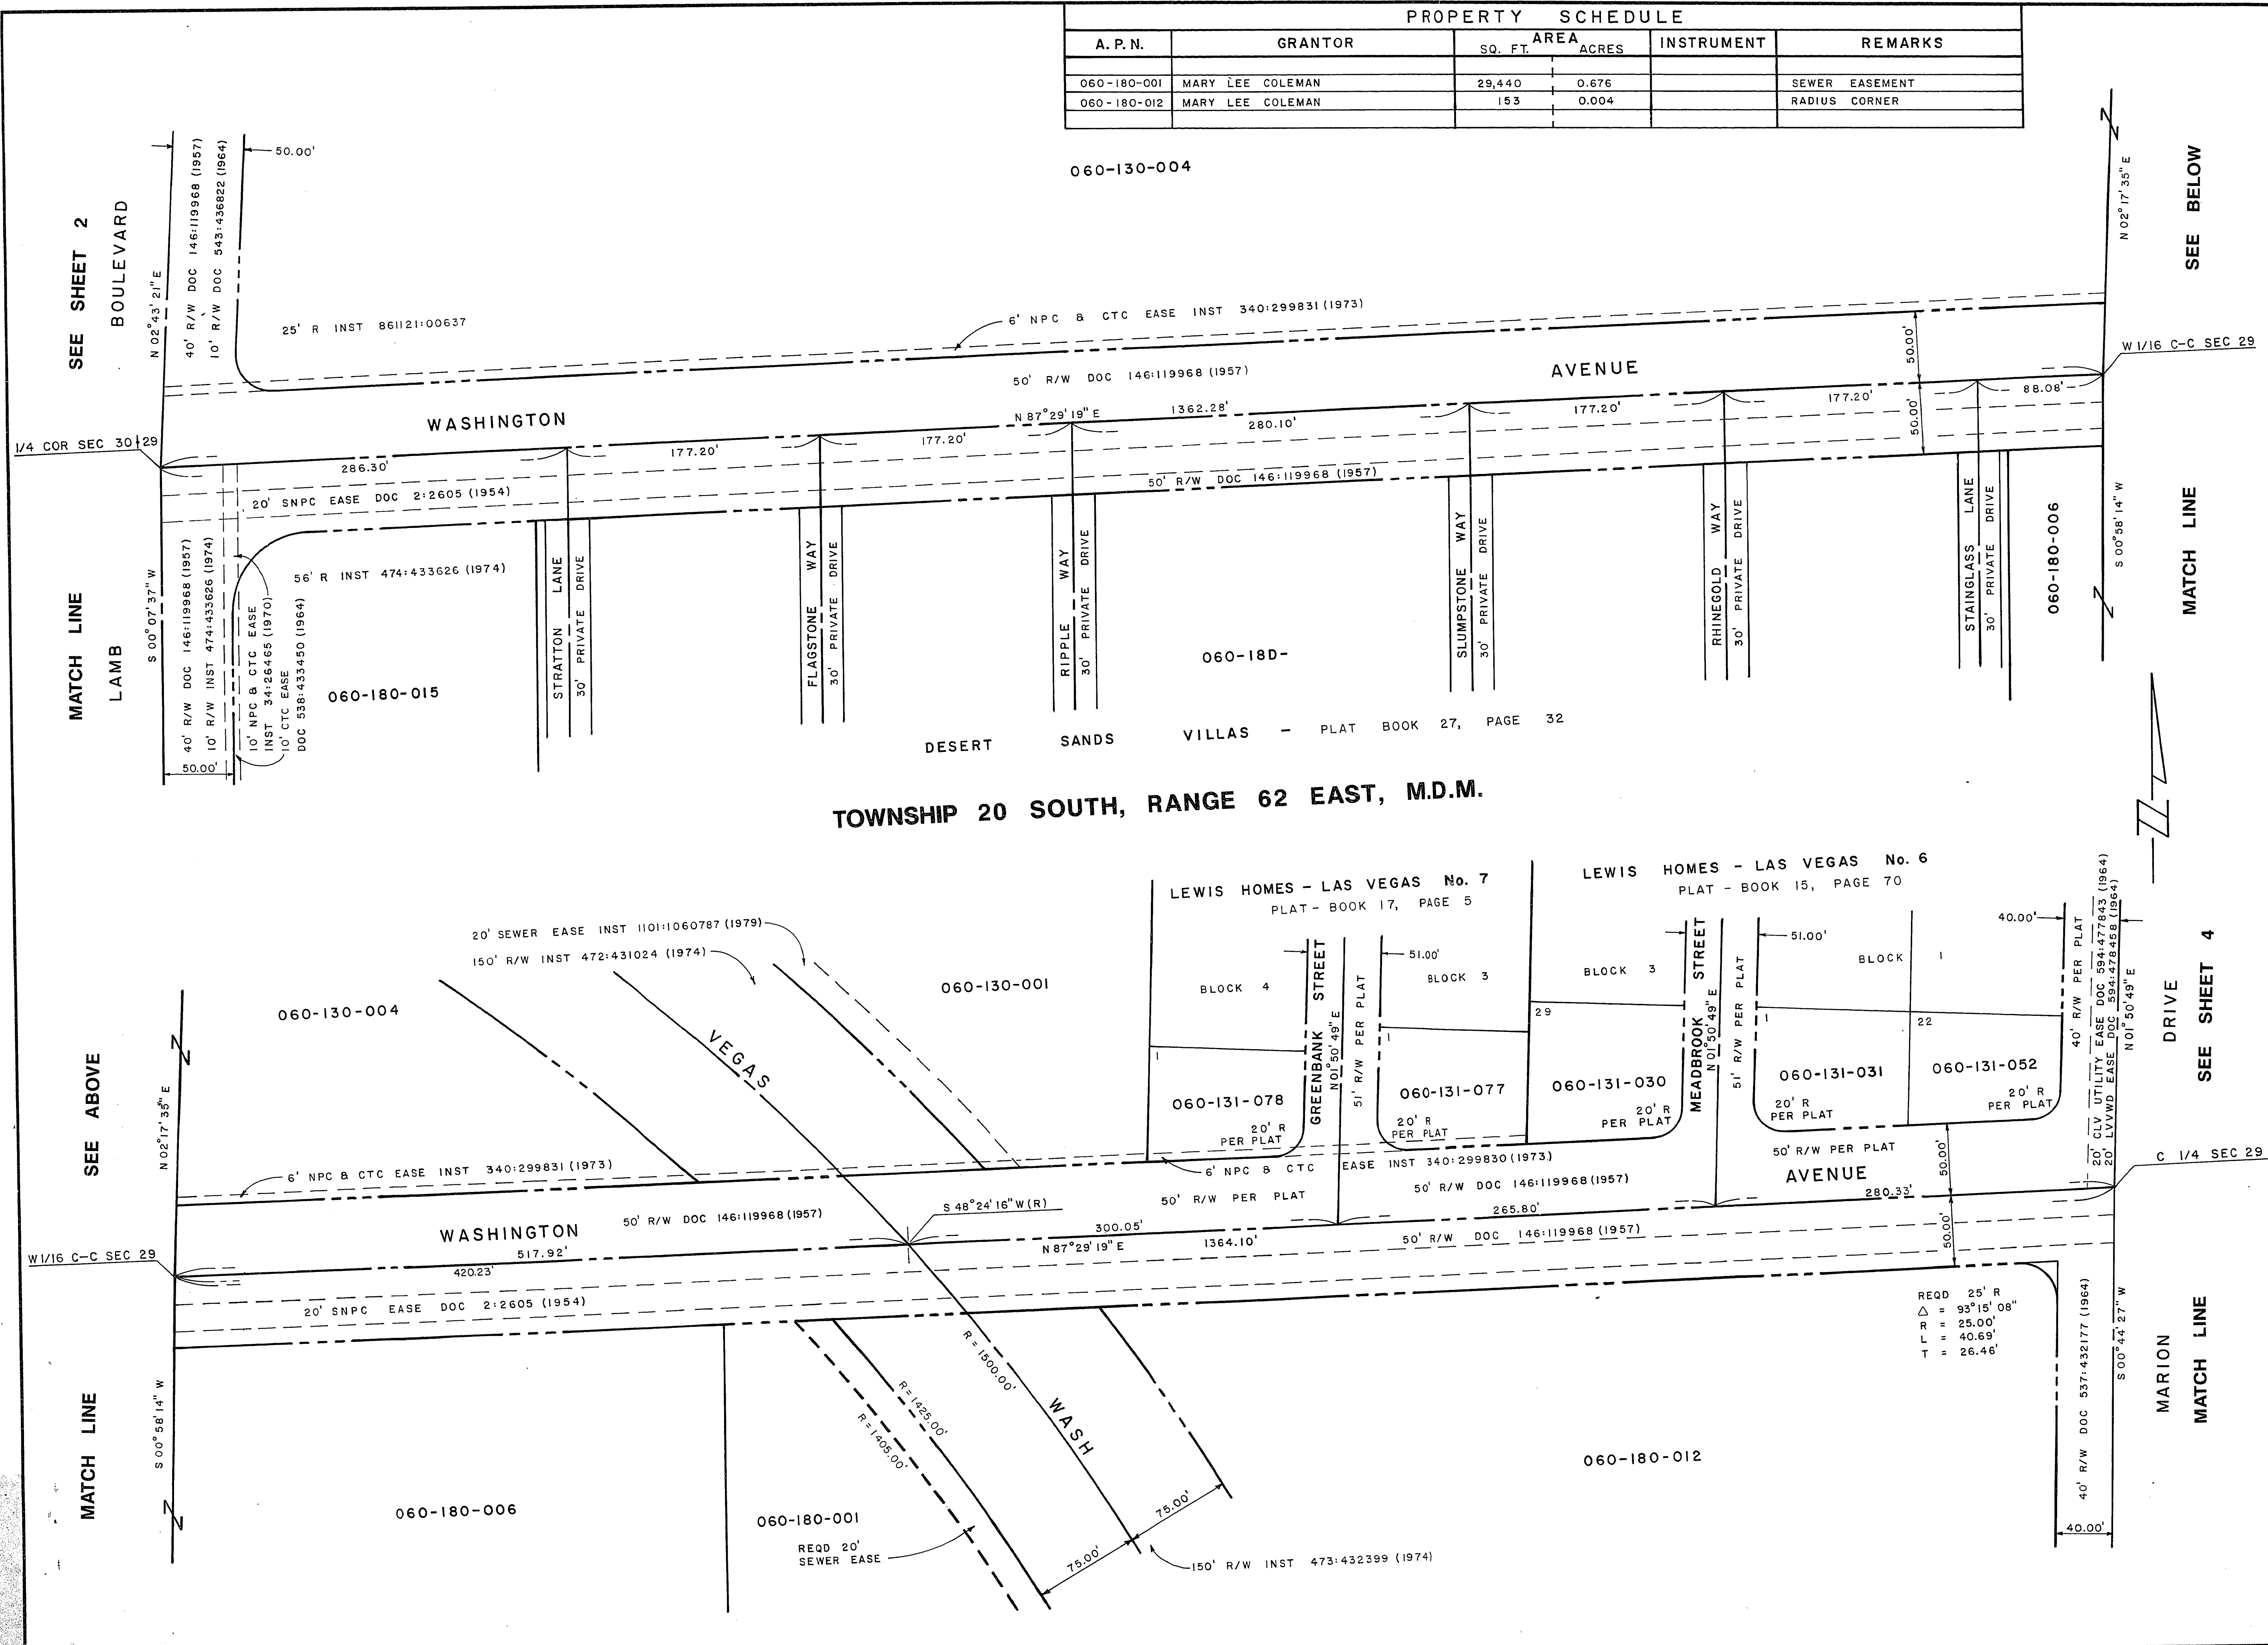

TOWNSHIP 20 SOUTH, RANGE 62 EAST, M.D.M.

Department of Public Works

WASHINGTON AVENUE R/W
SANDHILL ROAD
TO
NELLIS BOULEVARD

Department of Public Works

LAMB BOULEVARD
TO
MARION DRIVE

Scale (h) 1" = 50'

Fid. bk. no.

Design by

Approved by

Scale (v) 1" = 50'

Date

Drawn by

Date

W.U. 6667


JUNE 1992

RR

Date

Revisions

Date

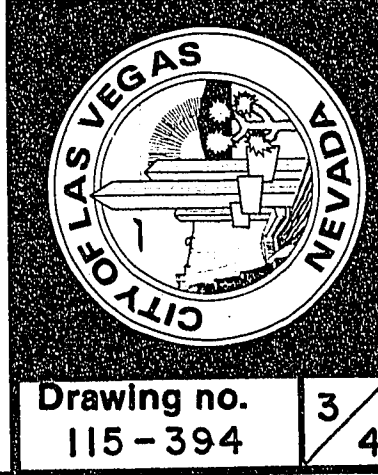

Drawing no. 115-394 3/4