


145-50

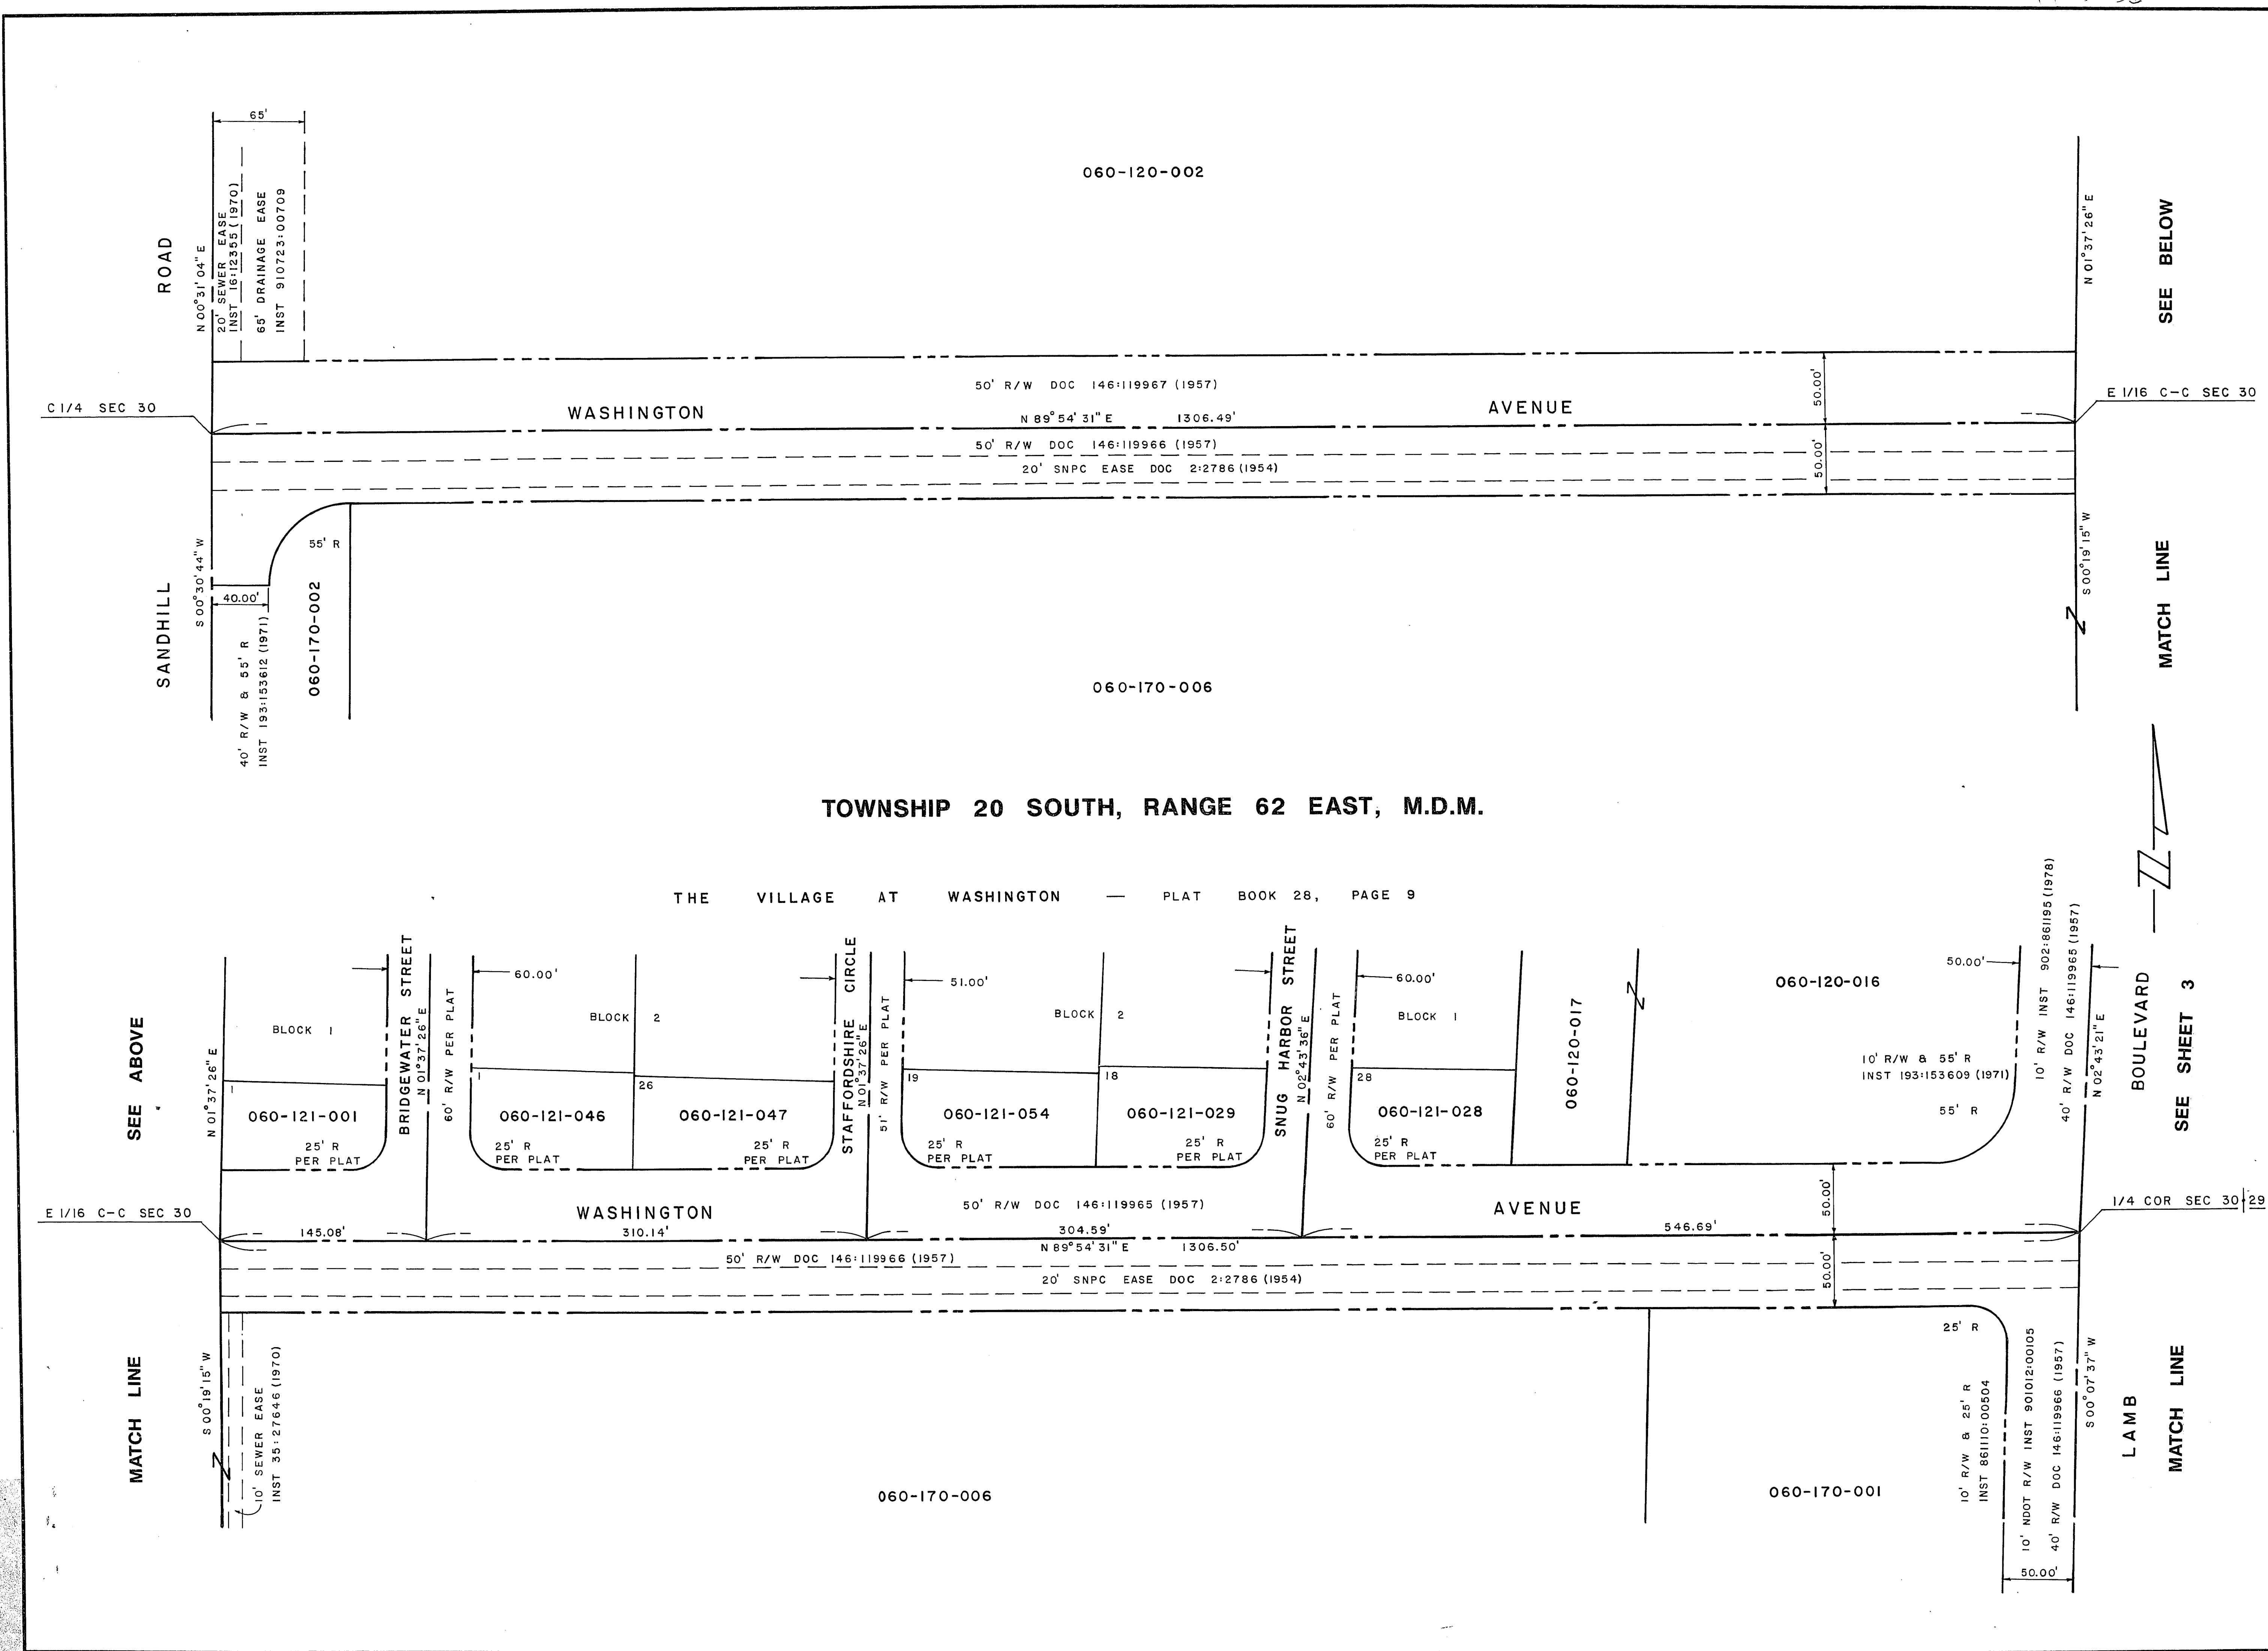

Scale (h) 1" = 50'

Fid. bk. no.

Design by

Approved by

Scale (v)

Date

b b / m w b

W.U. 6667

JUNE 1992

Drawn by

Date

Revisions

Date

Department of Public Works

WASHINGTON AVENUE R/W
SANDHILL ROAD
TO
NELLS BOULEVARD

SANDHILL ROAD
TO
LAMB BOULEVARD



Drawing no.
115-394

2

4