

NOTES:

1. TRENCH, BACKFILL & ASPHALT PATCH PER USDOCA STD. DWG. NO. 503. 4" MINIMUM ASPHALT THICKNESS.

2. ALL PAVEMENT PATCHES ARE TO BE MACHINE LAID WITH SURFACE TOLERANCES IN CONFORMANCE WITH NDOT SPECIFICATION 402.03.04.

REDUCED PRESSURE PRINCIPLE ASSEMBLY 1 - 1"

APPROVED REDUCED PRESSURE PRINCIPLE ASSEMBLY(S) SHALL BE INSTALLED PER THE DISTRICT'S STANDARD PLATE NO. 11A. NO WATER SHALL BE TAKEN FROM A SERVICE REQUIRING BACKFLOW PREVENTION UNTIL THE REDUCED PRESSURE PRINCIPLE ASSEMBLY HAS BEEN SUCCESSFULLY TESTED BY THE LVVMD.


ANY BLOCK WALL OR OTHER FENCE MATERIAL SHALL BE DESIGNED AND CONSTRUCTED AROUND THE OUTSIDE OF THE EASEMENT(S), SO AS TO ALLOW THE DISTRICT DIRECT ACCESS FROM THE ADJACENT RIGHT-OF-WAY.

WATER PRESSURE NOTE:

THIS PROPERTY MAY HAVE STATIC WATER PRESSURE IN EXCESS OF 80 PSI. THE UNIFORM PLUMBING CODE REQUIRES THAT INDIVIDUAL, ON-SITE (PRIVATE) PRESSURE REDUCING VALVES BE INSTALLED WHENEVER THE PRESSURE EXCEEDS 80 PSI. PRV'S ARE THE DEVELOPER'S RESPONSIBILITY AND WILL NOT BE INSPECTED OR INCLUDED IN THE ACCEPTANCE OF LVVMD FACILITIES.


TYPICAL CASING SECTION

N.T.S.

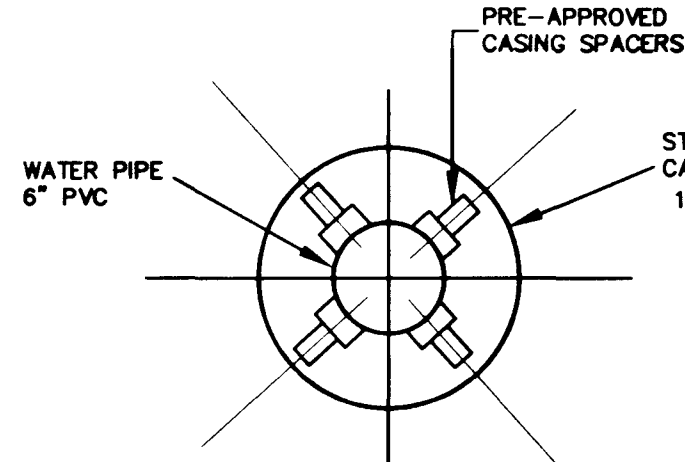


NOTES:

- STEEL PIPE CASING SYMMETRICAL ABOUT WATER MAIN CENTERLINE.
- PRE-APPROVED CASING SPACERS AND PRE-APPROVED END SEALS INSTALLED PER MANUFACTURER'S SPECIFICATIONS (REDWOOD SKIDS NOT ALLOWED). UDACS SECTION 3.26 NOT APPLICABLE. USE A "CENTERED" CONFIGURATION AND PROVIDE THE MANUFACTURER WITH THE FOLLOWING:
6.9" PIPE OD
14" CASING ID
20' CASING LENGTH
- THE PIPE SHALL BE SUPPORTED AT EACH END JOINT WITH SPACERS. AFTER INSTALLATION OF THE PIPE, THE CASING SHALL BE SEALED AT BOTH ENDS WITH CASING END SEALS. DUCTILE IRON PIPE INSIDE CASING ARE TO BE RESTRAINED.

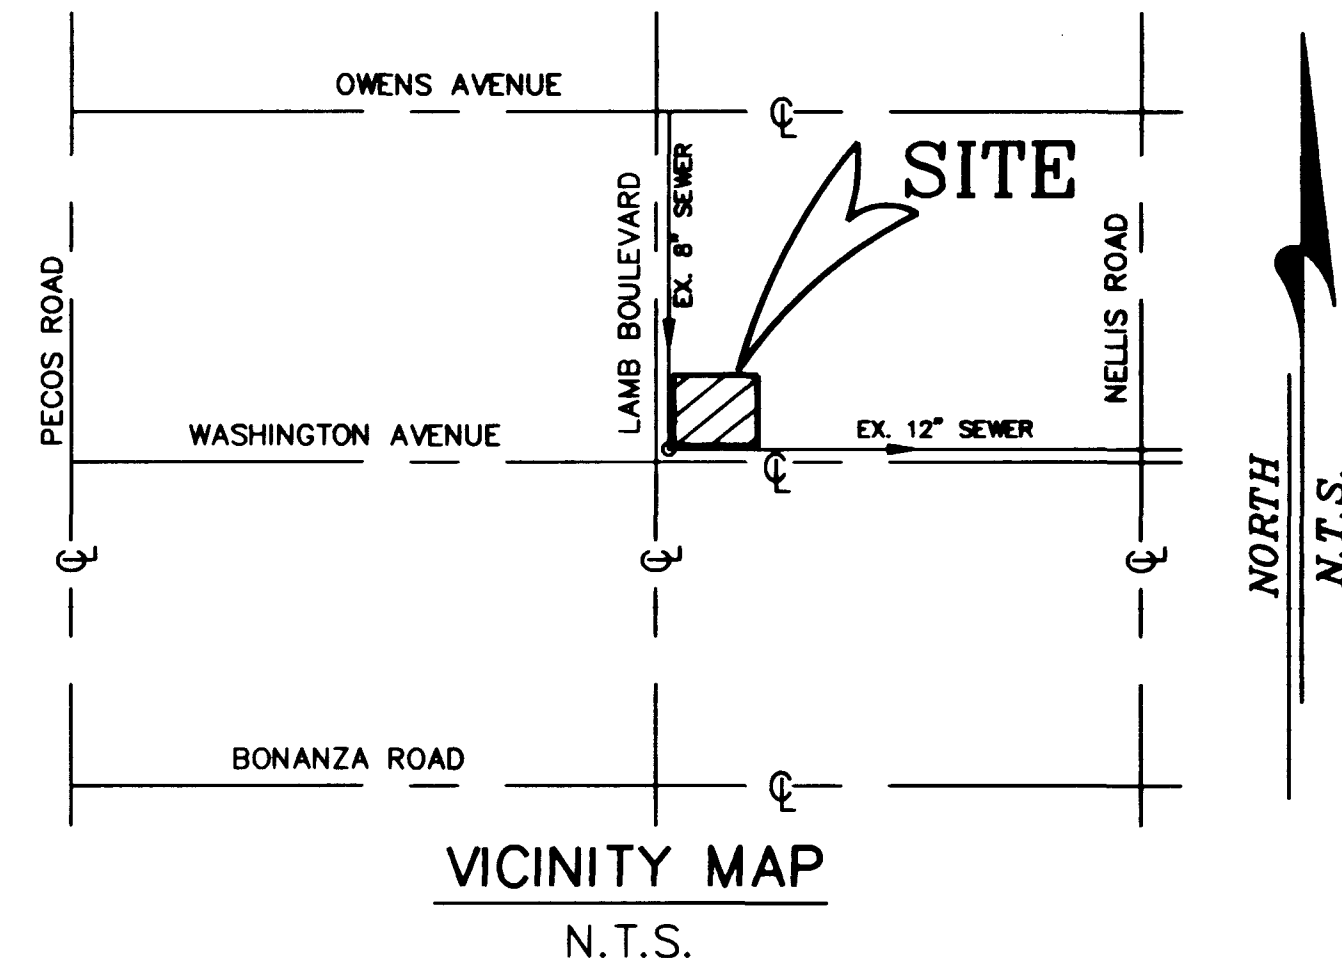


VICINITY MAP

N.T.S.

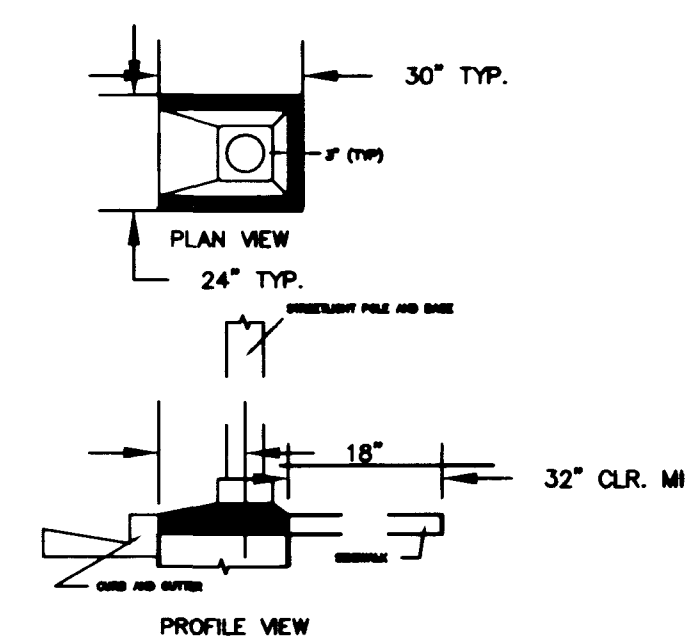

STREETLIGHT LOCATION AT BACK OF CURB TYPICAL LAMB BOULEVARD DETAIL 1

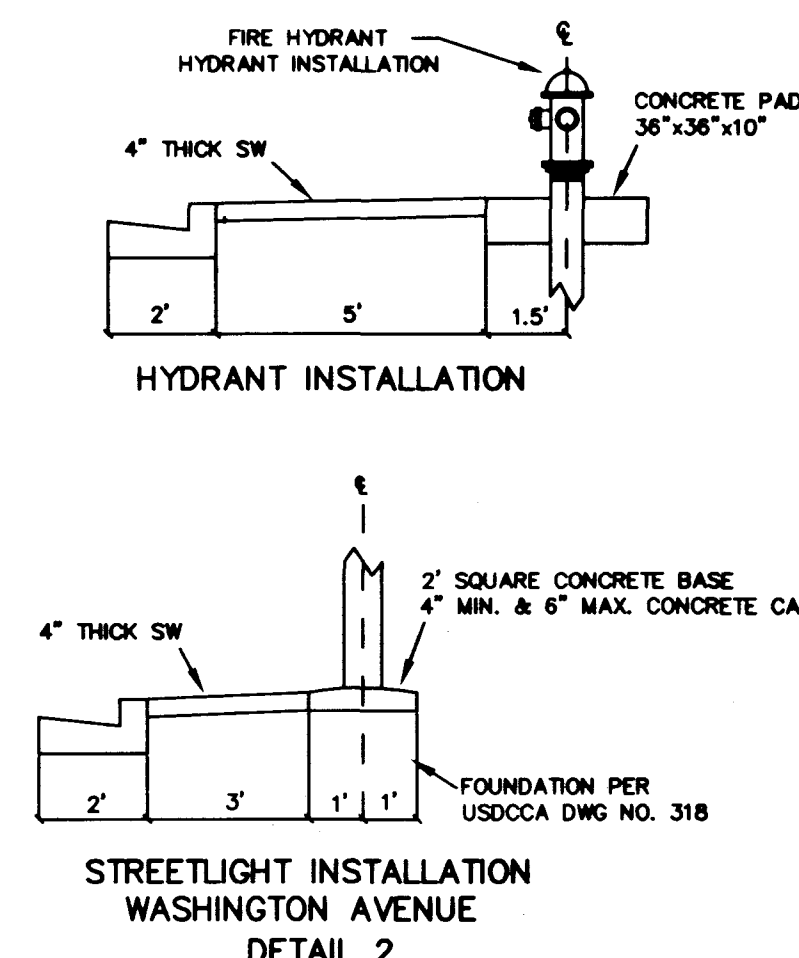

STREETLIGHT INSTALLATION WASHINGTON AVENUE DETAIL 2

LEGEND

—	CENTERLINE STREET
—	PROPERTY LINE
—	PROPOSED CURB & GUTTER
—	EXISTING CURB & GUTTER
—	EXIST. SEWER
—	PROPOSED WATER LINE
—	EXISTING WATER LINE
—	EXIST. STORM DRAIN
—	TELEPHONE LINE
—	EXIST. GAS LINE
—	OVERHEAD POWER LINE
—	FIRE HYDRANT ASSEMBLY
—	EXISTING 250W HPS STREET LIGHT
—	RELOCATED 250W HPS STREET LIGHT
—	ASPHALTIC CONCRETE CURB & GUTTER
—	CENTERLINE
—	SEWER CLEANOUT
—	DRIVEWAY
—	EXISTING
—	FINISH GRADE
—	FIRE HYDRANT
—	FLOW LINE
—	OVERHEAD POWER LINE
—	STORM DRAIN MANHOLE
—	STREET LIGHT
—	SEWER MANHOLE
—	STATION
—	SIDEWALK
—	TOP BACK OF CURB
—	TELEPHONE LINE
—	TOP OF MANHOLE
—	VALLEY GUTTER
—	WATER VALVE
—	PROPOSED GRADE
—	EXISTING GRADE
—	UTILITY POLE
—	30" R-1 STOP SIGN
—	METRO 8" D-3 STREET & 36" STOP SIGN
—	EXISTING STORM DRAIN
—	GUY WIRE ANCHOR

SEWER CONTRIBUTION

USE CODE = 510
FIXTURES = 10(0.45) 4.5 ERU
AVERAGE FLOW = 1125 GPD
.0017 cfs
PEAK FLOW (3.4) = .0059 cfs

OWNER/DEVELOPER

LAWRENCE SCHUMACHER
GPE CONSTRUCTION
15355 EAST ADMIRAL PLACE
TULSA, OK 74116-2314
(702) 896-3924

QUANTITIES


6" SEWER	138 LF
6" CLEANOUT	1 EA
1" COPPER WATER	80 LF
1" POLYETHYLENE WATER	115 LF
1" WATER METER	1 EA
1" RPPA	1 EA
12"x12"x6" TAPPING SLEEVE	1 EA
6" TAPPING GATE VALVE	1 EA
FIRE HYDRANT	1 EA
6" PVC WATER LINE	73 LF

WATER LEGEND

- 12"x12"x6" TAPPING SLEEVE
- 6" TAPPING GATE VALVE
- 1" RPPA
- 1" WATER METER
- 1" COPPER WATER SERVICE

LAS VEGAS VALLEY WATER DISTRICT STANDARD NOTES

- NO WORK SHALL BEGIN UNTIL THE WATER PLANS HAVE BEEN RELEASED FOR CONSTRUCTION BY THE LVVMD. FOLLOWING WATER PLAN APPROVAL, 48 HOUR NOTICE SHALL BE GIVEN TO THE LVVMD COMMUNICATION SUPPORT CENTER (258-7171) PRIOR TO THE START OF CONSTRUCTION. NOTICE MUST BE GIVEN BY 2:00 P.M. OF THE BUSINESS DAY PRIOR TO A LVVMD INSPECTION.
- ALL WORK SHALL CONFORM TO THE LVVMD'S STANDARD PLATES, DRAWINGS, AND SPECIFICATIONS AND THE UNIFORM DESIGN AND CONSTRUCTION STANDARDS FOR WATER DISTRIBUTION SYSTEMS (UDACS), LATEST EDITION.
- ALL WORK, EXCEPT AS MODIFIED BY THESE PLANS OR BY NOTE 2, SHALL BE DONE IN ACCORDANCE WITH THE MOST CURRENT DRAFT OR EDITION OF THE UNIFORM STANDARD SPECIFICATIONS FOR PUBLIC WORKS CONSTRUCTION OFFSITE IMPROVEMENT, CLARK COUNTY AREA.
- A SINGLE PIPE MATERIAL SHALL BE USED THROUGHOUT THE PROJECT UNLESS OTHERWISE APPROVED BY THE LVVMD.
- THE CONTRACTOR MUST OBTAIN ALL METERS TWO (2) INCHES IN DIAMETER AND SMALLER FROM LVVMD CENTRAL STORES. TELEPHONE 258-3152 FORTY-EIGHT (48) HOURS PRIOR TO PICKUP.
- ALL WATER METER BOXES SHALL BE LOCATED OUTSIDE OF DRIVEWAY AREAS.
- ALL VALVES SHALL BE LOCATED OUTSIDE OF DRIVEWAYS, VALLEY AND CURB GUTTERS.
- THE FOLLOWING REQUIREMENTS MUST BE MET IN THE EVENT A WATER LINE AND SANITARY OR STORM SEWER LINE CROSS:
A. MINIMUM EIGHTEEN (18) INCH VERTICAL SEPARATION (OUTSIDE TO OUTSIDE) MUST BE MAINTAINED WHEN THE WATER LINE IS INSTALLED OVER THE SANITARY OR STORM SEWER LINE. IF THE VERTICAL SEPARATION CANNOT BE MAINTAINED OR THE WATER LINE MUST BE PLACED UNDER THE SANITARY OR STORM SEWER LINE, THE SANITARY OR STORM SEWER LINE MUST BE CONSTRUCTED WITH ONE OF THE FOLLOWING OR AS SHOWN ON THESE PLANS:
A. POTABLE WATER SUPPLY QUALITY MATERIAL.
B. ENCASEMENT, WITH FOUR (4) INCH CONCRETE (MINIMUM).
C. SLEEPING WITH POTABLE WATER SUPPLY QUALITY PIPE.
EACH PROVISION MUST EXTEND ALONG THE SANITARY OR STORM SEWER, ON EITHER SIDE OF THE MAIN, A MINIMUM 10 FOOT DISTANCE PERPENDICULAR TO THE WATER MAIN EXTERIOR.
- WARNING TAPE SHALL BE REQUIRED OVER ALL MAINS, ALL SIX (6) INCH DIAMETER AND LARGER SERVICE LATERALS, AND ANY SERVICE LATERAL NOT INSTALLED PERPENDICULAR TO THE MAIN IN ACCORDANCE WITH STANDARD PLATE NO. 27.
- ALL WATER FACILITIES SHALL BE FILLED, DISINFECTED, PRESSURE TESTED, FLUSHED, FILLED AND AN ACCEPTABLE WATER SAMPLE OBTAINED, PRIOR TO CONNECTION TO THE LVVMD'S DISTRIBUTION SYSTEM.
- THE CONTRACTOR MUST OBTAIN ALL METERS TWO (2) INCHES AND SMALLER FROM LVVMD CENTRAL STORES. TELEPHONE 258-3152 FORTY-EIGHT (48) HOURS PRIOR TO PICKUP.
- CONSTRUCTION MAY INTERRUPT SERVICE, WITH LVVMD APPROVAL AND PROPER NOTIFICATION, BETWEEN THE HOURS OF 10 PM AND 6 AM, SUNDAY THROUGH THURSDAY. CIRCUMSTANCES MAY REQUIRE TEMPORARY SERVICE FEEDS BE INSTALLED, WITHOUT LVVMD REIMBURSEMENT. ANY TEMPORARY SERVICE FEED MUST HAVE PRIOR AGENCY APPROVAL.
- ALL WATER FACILITY CONSTRUCTION MATERIALS USED MUST BE AS LISTED ON THE LVVMD'S PRE-APPROVED MATERIALS AND MANUFACTURERS LISTING FOR NEW FACILITIES, LATEST REVISION, OR SPECIFICALLY APPROVED ON THESE PLANS.

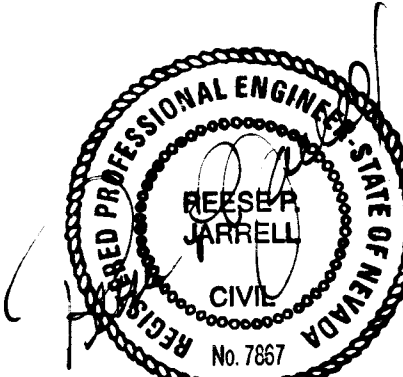

007 2/1997

CITY OF LAS VEGAS FIRE DEPARTMENT FIRE FLOW CALCULATIONS

FIRE FLOW REQUIREMENT IS: 1500 GALLONS PER MINUTE

BASED ON:

SQUARE FOOTAGE: 3328 SQUARE FEET
LARGEST AREA BETWEEN 4-HOUR AREA SEPARATION WALLS: 3328 SQUARE FEET
BUILDING HEIGHT: 16 FEET
NUMBER OF STORIES: 1 FLOOR
TYPE OF CONSTRUCTION: V-NR
OCCUPANCY: B-2, S-3

FULL AUTOMATIC FIRE SPRINKLER SYSTEM: NO
REVIEWED BY: [Signature]
DATE: 10/2/97

APN

140-29-202-005

LEGAL DESCRIPTION

ALL OF LOT 4 OF THE AMENDED PARCEL MAP AS SHOWN IN FILE 83 PAGE 62 ON FILE IN THE CLARK COUNTY RECORDERS OFFICE.

BENCHMARK

CITY OF LAS VEGAS VERTICAL CONTROL BEING A RIVET & PLATE IN TOP OF CURB, SE RETURN OF LAMB BLVD. AND WASHINGTON AVE. 2LV0229W4 ELEV=544.0725 METERS (NAVD 88) ELEV=1785.01 FEET

NOTE:

THE PROPERTY LINES SHOWN ON THIS DRAWING ARE FROM PLAT MAP BOOK 43 PAGE 43. NO BOUNDARY SURVEY HAS BEEN PERFORMED TO ESTABLISH EXACT LOT LINES. ENCROACHMENTS MAY OR MAY NOT EXIST.

BASIS OF BEARING

THE WEST LINE OF THE NW 1/4 OF SECTION 29 TOWNSHIP 20 SOUTH, RANGE 62 EAST, M.D.M., CLARK COUNTY NEVADA ALSO BEING THE CENTERLINE OF LAMB BLVD. BEARS N 03°11'43" E PER CITY OF LAS VEGAS NEVADA PUBLIC WORKS DEPARTMENT, FILE NO. 115-342 DATED APRIL 25, 1973 AS FILED IN THE PLANS LIBRARY.

AVOID CUTTING UNDERGROUND UTILITY LINES. IT'S COSTLY.

Call before you Dig.
1-800-227-2600

underground service (USA)
(48 hrs. Advance Notice Required)

NOTICE:

THE UTILITY LOCATIONS SHOWN ON THIS MAP ARE APPROXIMATE ONLY, AND ARE NOT RELIABLE FOR CONSTRUCTION PURPOSES. FOR ACTUAL FIELD LOCATIONS, CALL USA, 1-800-227-2600

Call before you OVERHEAD

1-702-593-6111
NEVADA POWER ENVIRONMENT AND SAFETY SERVICES DEPARTMENT

UTILITY PLAN

WASHINGTON/LAMB
CONV. STORE

242R ASSOCIATES LTD.
CONSULTING ENGINEERS & LAND SURVEYORS
P.O. BOX 28631
LAS VEGAS, NEVADA 89126
(702) 876-2341

DRAWN: [Signature]
CHECKED: [Signature]
APPROVED: [Signature]
DATE: 05-27-97
JOB NUMBER: 220-97-065

SHEET	DATE	BY	REV	DESCRIPTION
3	10/2/97	TAJ		RELOCATE DRIVE ON LAMB BLVD.
5				


THESE RESULTS WERE OBTAINED FROM A STUDY OF THE EFFECTS OF A SINGLE DOSE OF 100 mg OF A NEW ANESTHETIC DRUG ON THE HEMODYNAMIC RESPONSE TO A STANDARD DOSE OF 100 mg OF ANOTHER ANESTHETIC DRUG. THE STUDY WAS CONDUCTED IN A RANDOMIZED, DOUBLE-BLIND, PLACEBO-CONTROLLED MANNER. THE PATIENTS WERE DIVIDED INTO TWO GROUPS: ONE RECEIVING THE NEW DRUG AND THE OTHER RECEIVING A PLACEBO. THE RESULTS SHOWED THAT THE NEW DRUG SIGNIFICANTLY REDUCED THE HEMODYNAMIC RESPONSE TO THE STANDARD DRUG. THIS SUGGESTS THAT THE NEW DRUG MAY BE A USEFUL ADJUNCT IN ANESTHESIA.

THE UNIVERSITY OF CHICAGO PRESS

RESEARCH

1. THE BOARD OF DIRECTORS OF THE COMPANY HAS REVIEWED THE FINANCIAL STATEMENTS OF THE COMPANY FOR THE YEAR 2011 AND HAS APPROVED THE FINANCIAL STATEMENTS OF THE COMPANY FOR THE YEAR 2011.

[illegible][illegible]

Abstract

WATER LEGEND

- ① WATER
- ② FLOOD
- ③ FLOOD
- ④ FLOOD
- ⑤ FLOOD

ALWAYS

100

CELEBRATING 100 YEARS OF AMERICAN SWEETENERS

THE FLOW CALCULATION

[illegible]

RESEARCH

三

10

—

1999, 2000, 2001,26

1998, 1999, 2000,26

Abstract

Abstract


1. 本行在 2015 年 12 月 31 日及 2016 年 6 月 30 日，均无因提供担保而形成的或有负债。

HOW TO READ THIS BOOK

1997, 1998, 1999,26


Ann. Entomol. Soc. Am. [vol. 44, no. 1, p. 103, 1951.]

WASHINGTON/LAND

TELEPHONE

11

10

1	2	
---	---	---	---	---	---	---	---	---	----	----	-----

59