

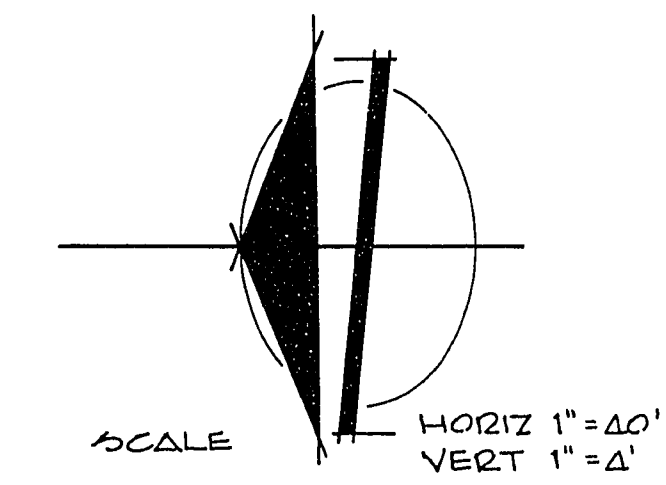


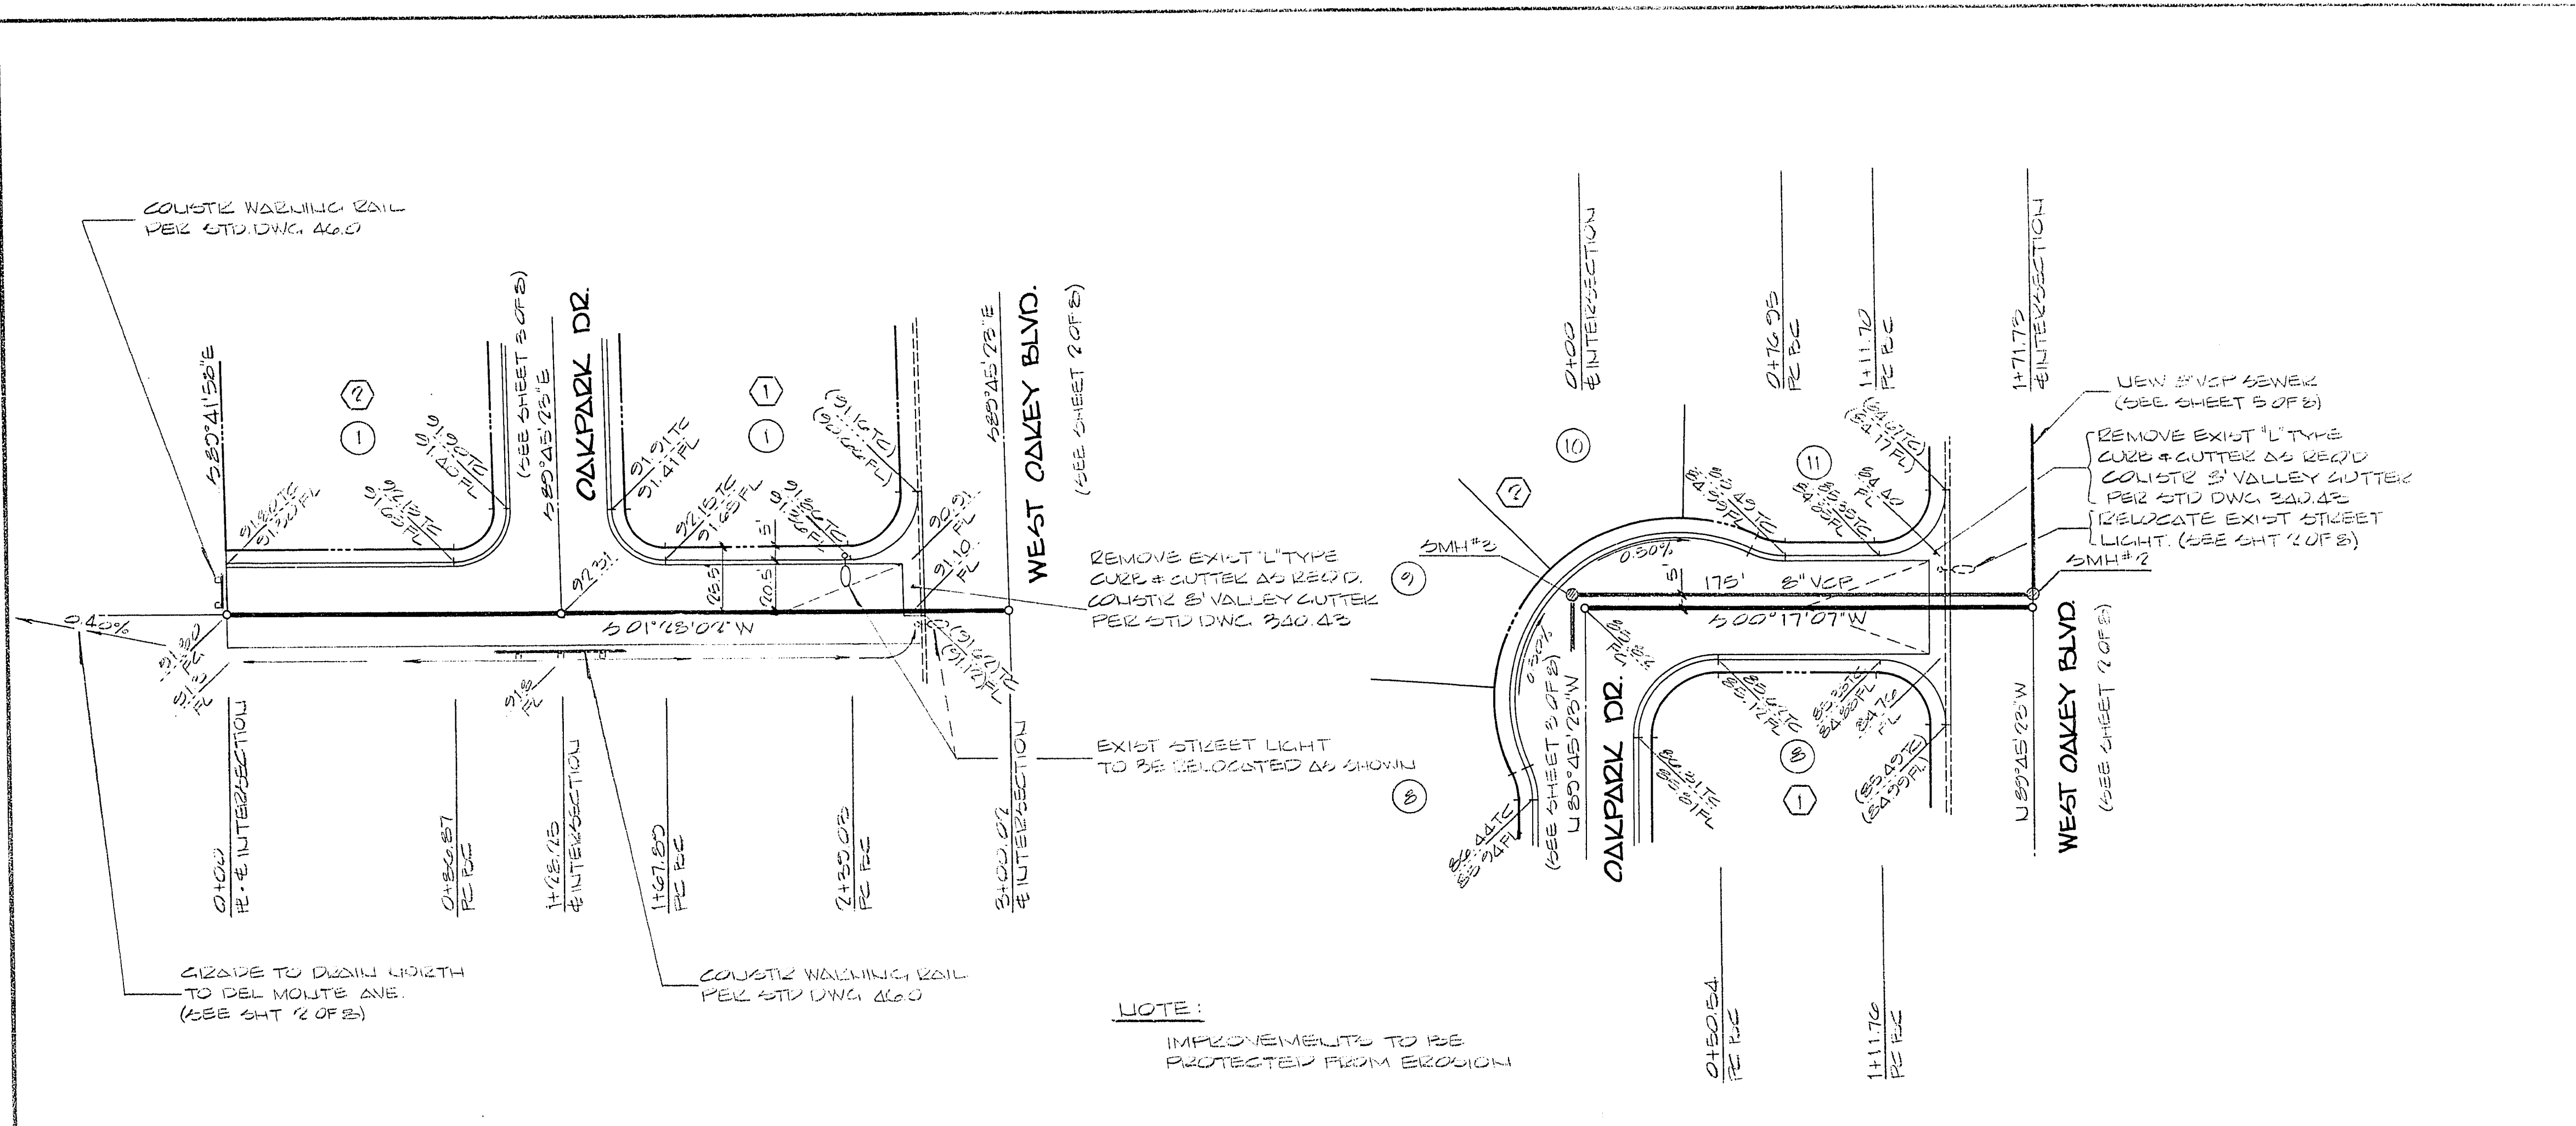

BENCH MARK

CLV BENCH MARK # 1616 C 2 BOLT & PLATE IN TOP OF CURB LOCATED AT THE SW COR. OF OAKLEY BLVD & BIRCHWOOD DR. ELEVATION 2151.93

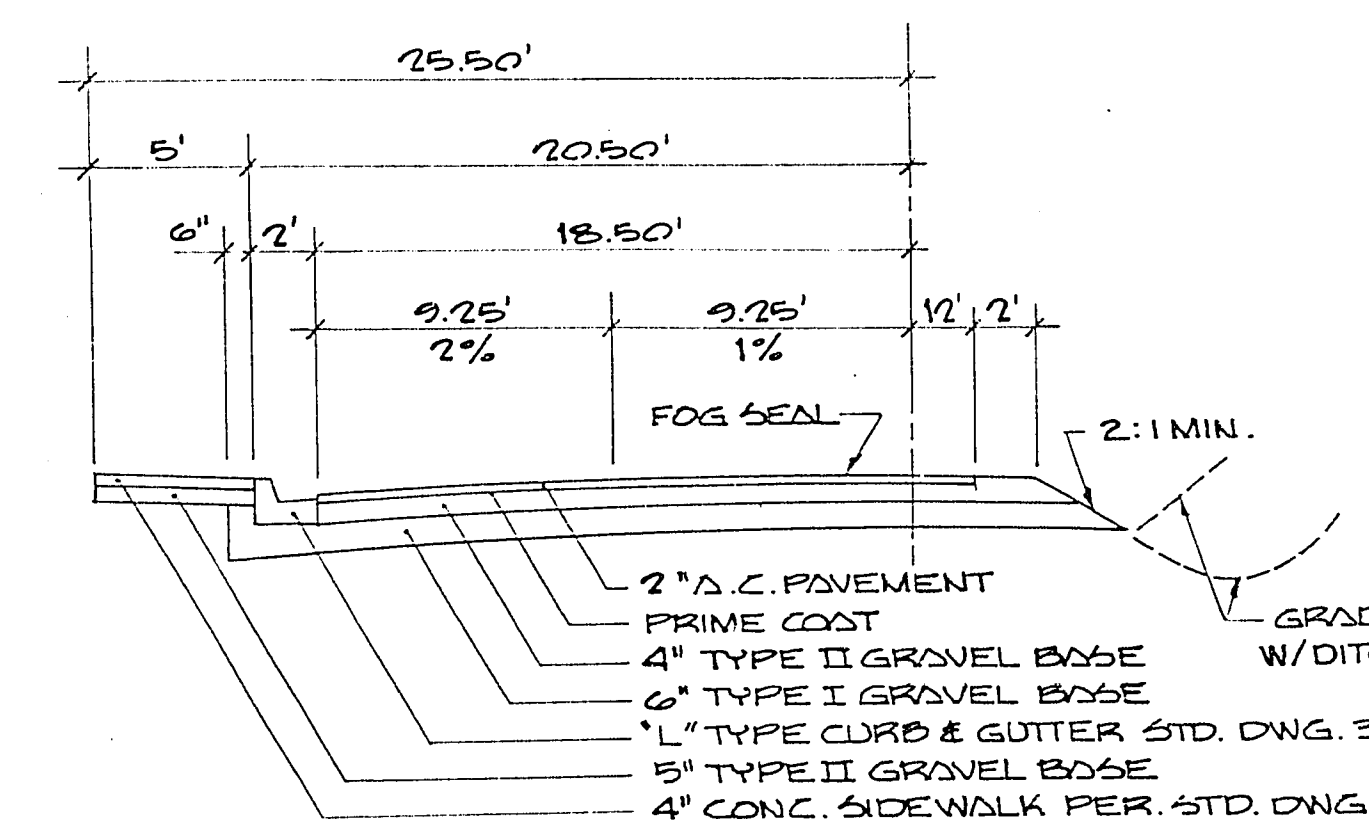



BIRCHWOOD STREET

1/2 STREET SECTION - NO SCALE

APPROVALS

[Signature] 1/10/19 DATE
 CLV ENGINEER
 [Signature] 1-5-19 DATE
 CLV TRAFFIC ENGINEER
 [Signature] 1-1-19 DATE
 CLV SANITATION ENGINEER
 [Signature] 1-9-19 DATE
 CLV QUALITY CONTROL ENGINEER
 [Signature] 1-9-19 DATE
 CLV FIELD OPERATIONS ENGINEER

The location of underground utility shown herein has been determined by surface evidence of manholes and other information obtained from the utility companies. The Engineer accepts no liability for the existence or non-existence of utility lines. Contractors and others using this plan should confirm the location of underground lines or structures with the utility companies prior to commencing any excavation.

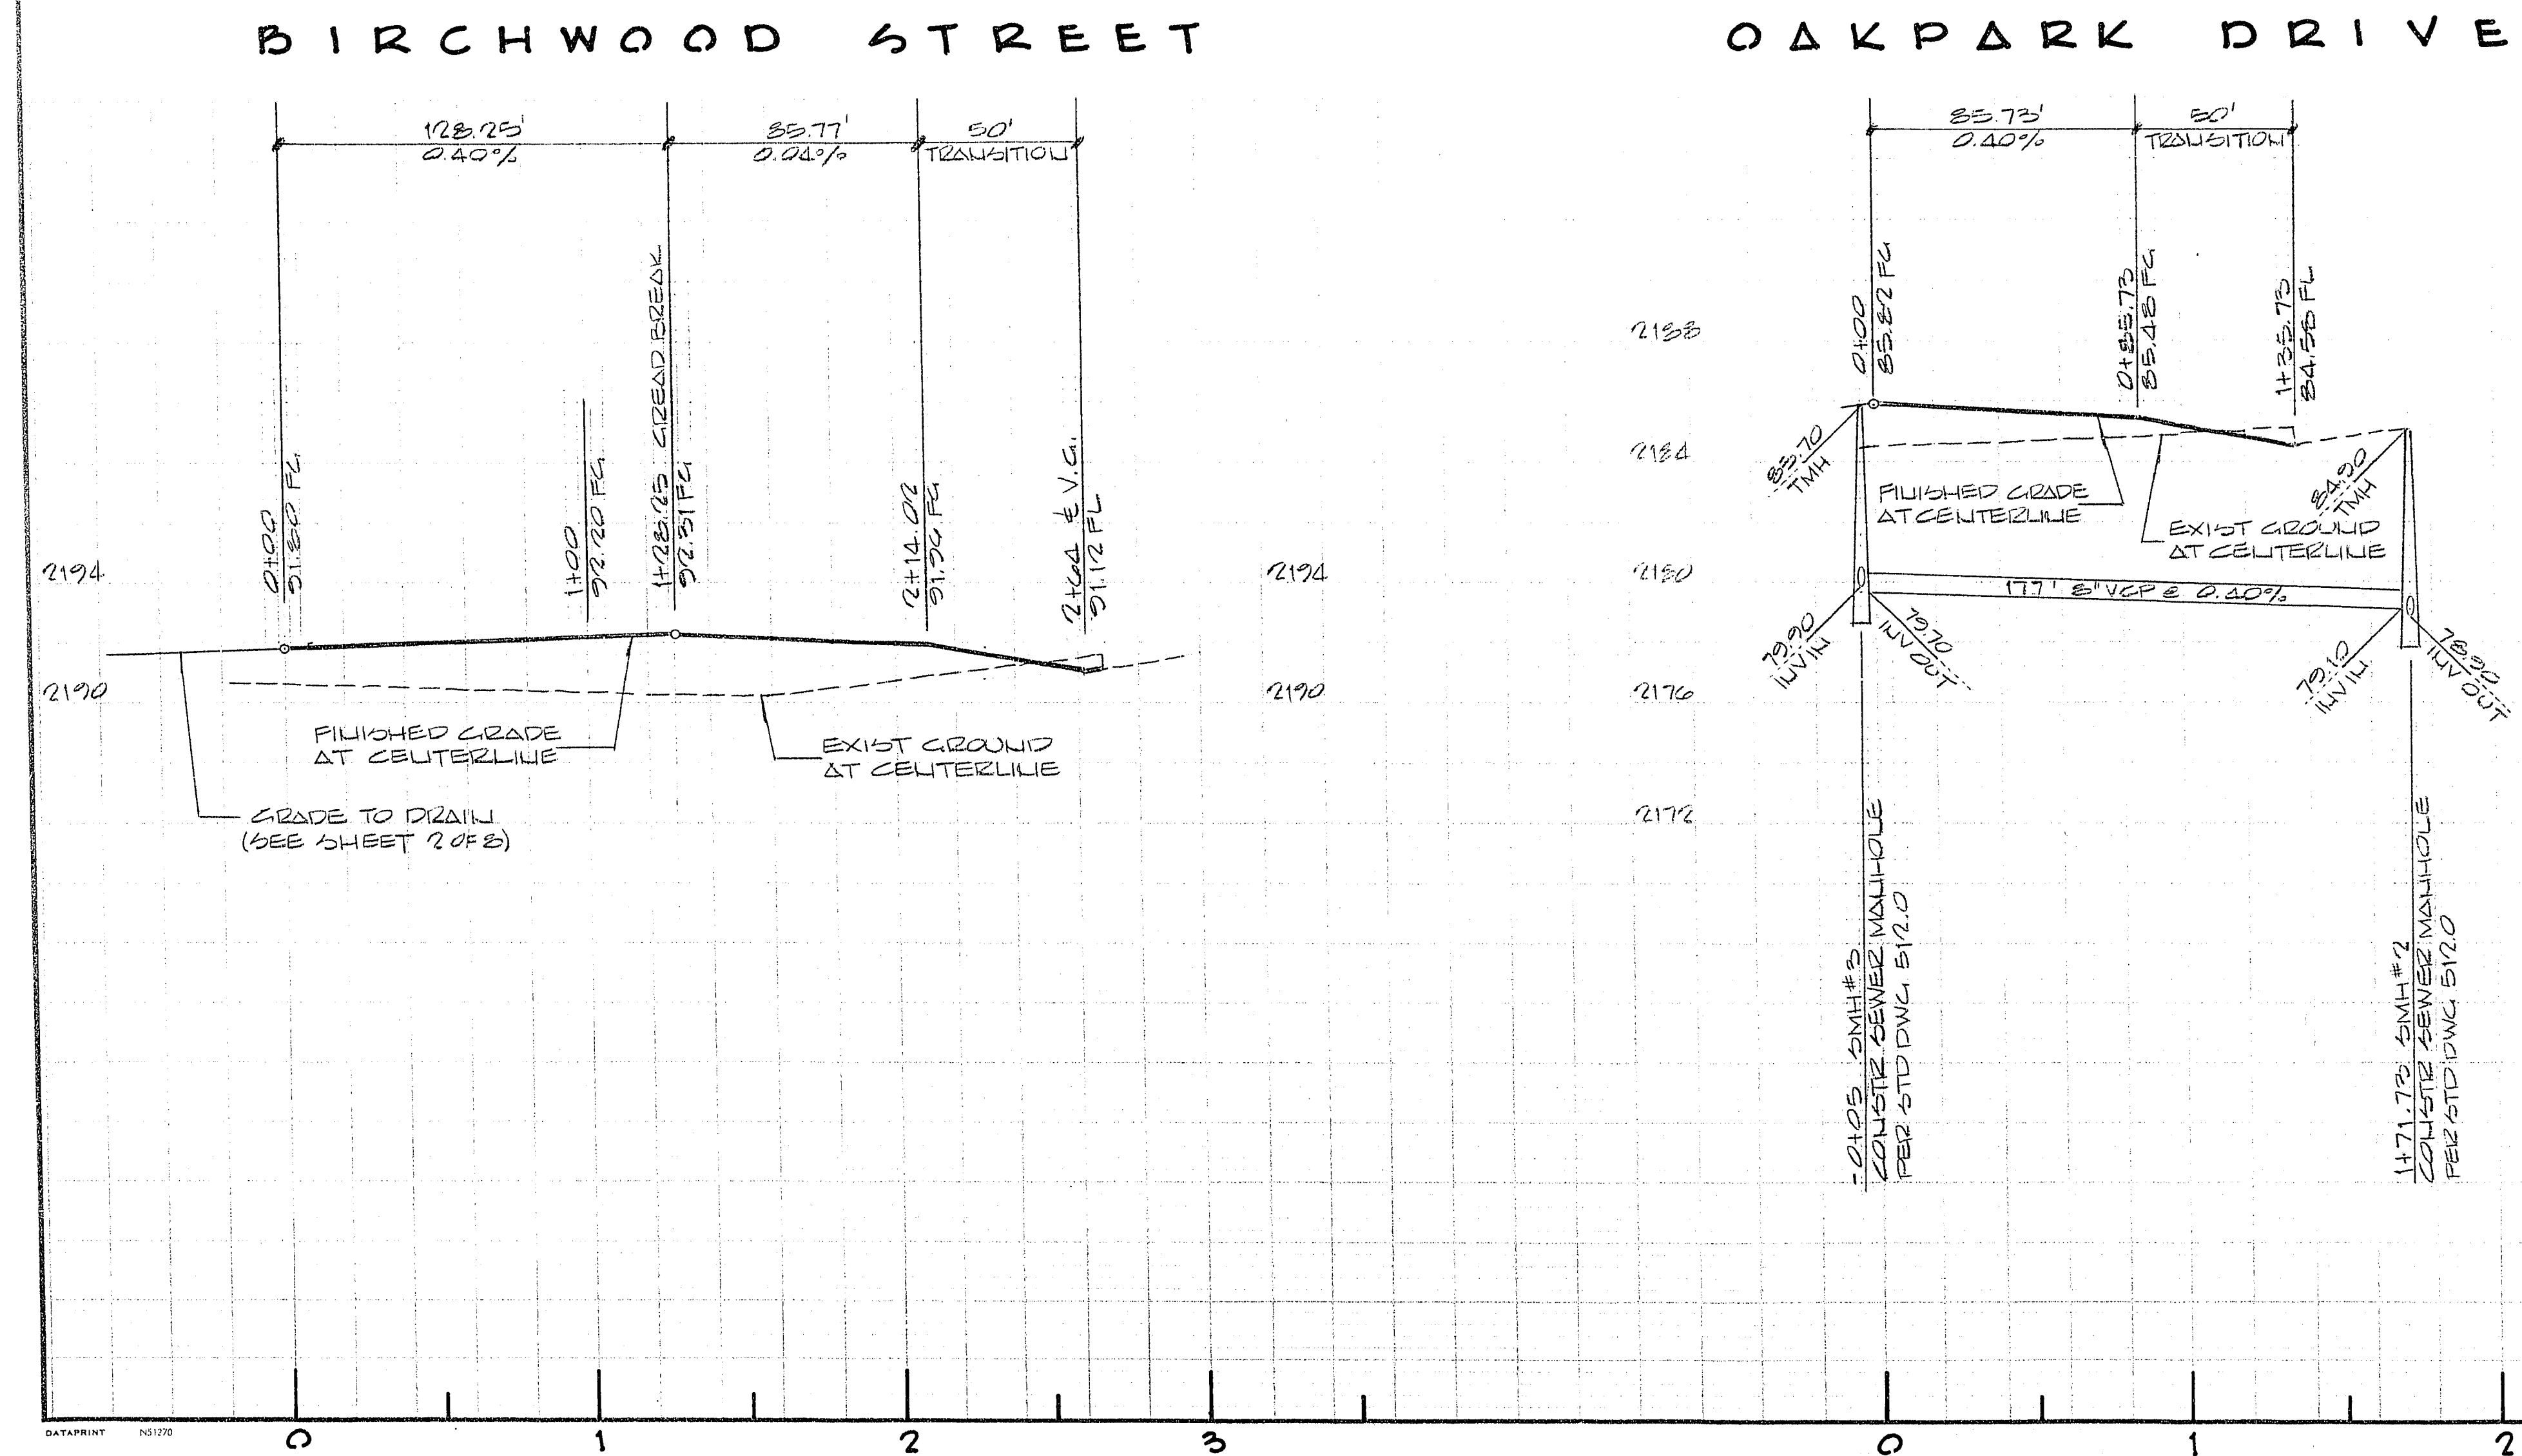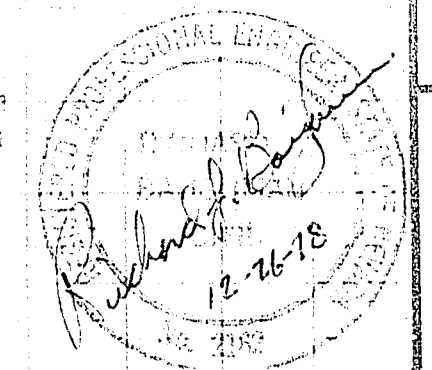

PREPARED FOR: DENNIS OAKLEY
 DATE: OCTOBER 1918
 DESIGN: ANM
 DRAWN: ANM
 CHECK: JJB
 SCALE: 1/4" = 1'-0", 1" = 4'-0"
 CIVIL ENGINEERS
 BAUGHMAN & TURNER
 MINING ENGINEERS
 LAND SURVEYORS
 2025 WEST CHARLESTON BOULEVARD
 LAS VEGAS, NEVADA 89102
 702.737.8771
 PROJECT NO. 121618
 SHEET 4 OF 4
 PROJECT: BIRCHWOOD ST. OAKPARK DR.
 SECTION 2, TOWNSHIP 21 SOUTH, RANGE 6 EAST, NAD 83
 CITY OF LAS VEGAS
 WEST OAK PARK