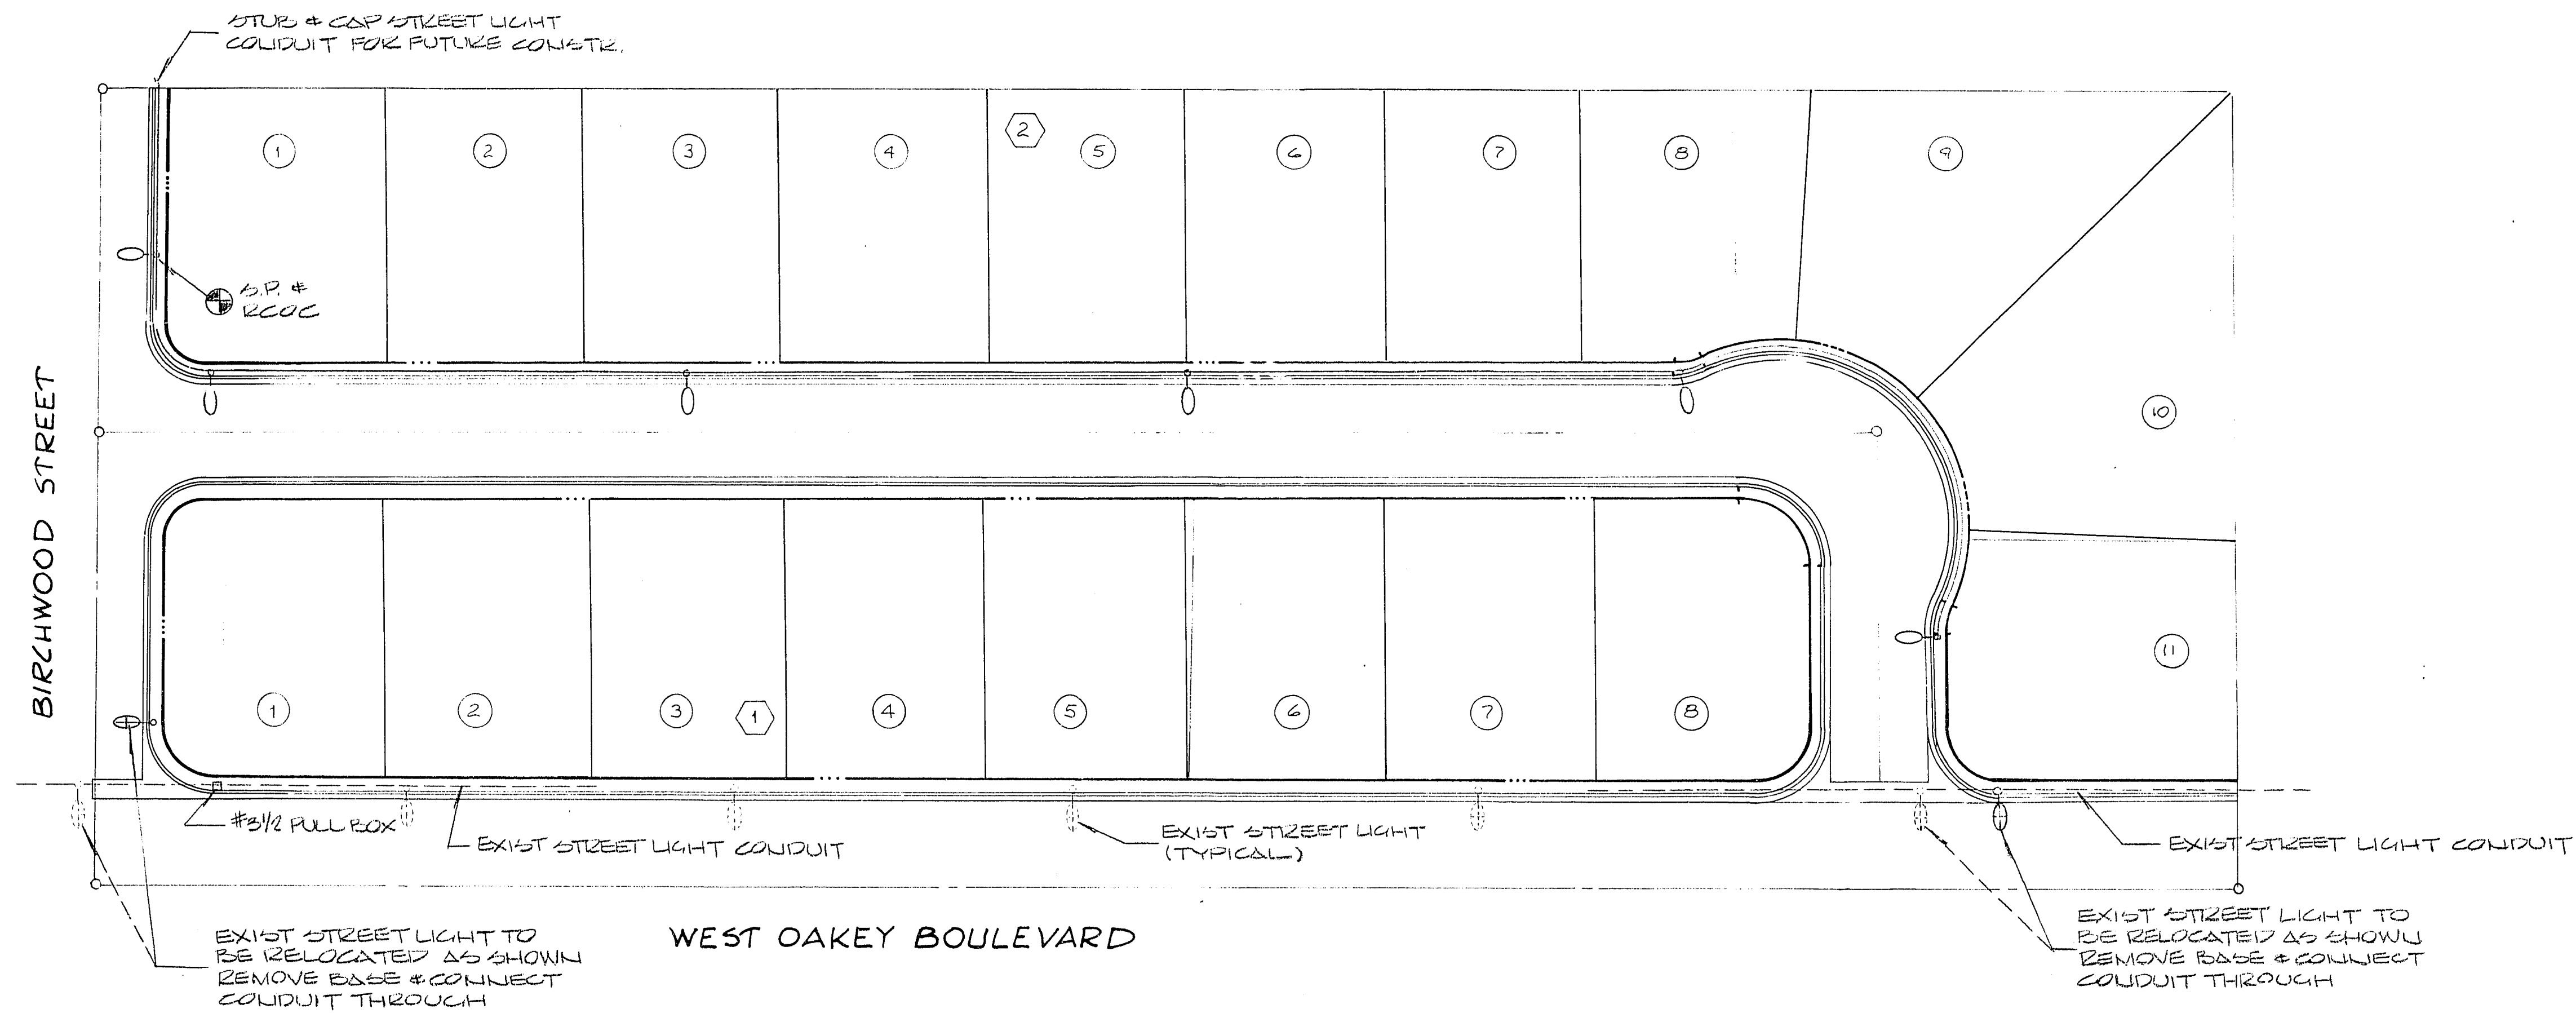


 400 WATT LUMINAIRE STREET LIGHT
 100 W. HPS. LUMINAIRE STREET LIGHT
 SERVICE WIRE - 2 #2's & 1 #6 Thw
 FIELD WIRE - 2 #4's Thw

[illegible]

Nevada Power Company approves the point of service to the street light system. This shall not be deemed to consent to the placement of the light poles which may be in conflict with Nevada Power Company's prior rights and/or facilities.


8-25-78
(Date)
by Michael B. Coleman
NEVADA POWER COMPANY

APPROVALS

 CLV ELECTRICAL SUPERVISOR	1-4-74 DATE
 CLV ELECTRICAL COORDINATOR	12/15/78 DATE
 CLV QUALITY CONTROL ENGINEER	1-9-79 DATE
 CLV FIELD OPERATIONS ENGINEER	1-9-79 DATE
 NEVADA POWER COMPANY	8-25-78 DATE
 CLV ENGINEER	1/10/79 DATE

DEDD • C • S
DENNIS OAKLEY

0150N DM
 0200N DM
 0300N RJB
 0400N 1"=40'

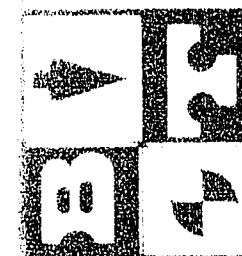[illegible]

M. D. B. & M.
NEVADA

STREET LIGHT DESIGN
SECTION 6, TOWNSHIP 21 SOUTH, RANGE 42 EAST,
CITY OF LAS VEGAS CLARK COUNTY
WAVE STATION PARK

SHEET
3
OF
3
PROJ. NO.

Richard L. Bingham
12-26-78

2-9-60 207-Y3279