


IN THE COUNTY
OF CLARK

no 1

STATE OF
NEVADA

**PORTION OF THE S.W. 1/4 OF SECTION 4 AND
PORTION OF THE N. 1/2 OF SECTION 9, BOTH IN
T. 21 S., R. 62 E., M.D.M., NEVADA, CLARK COUNTY,
STATE OF NEVADA.**

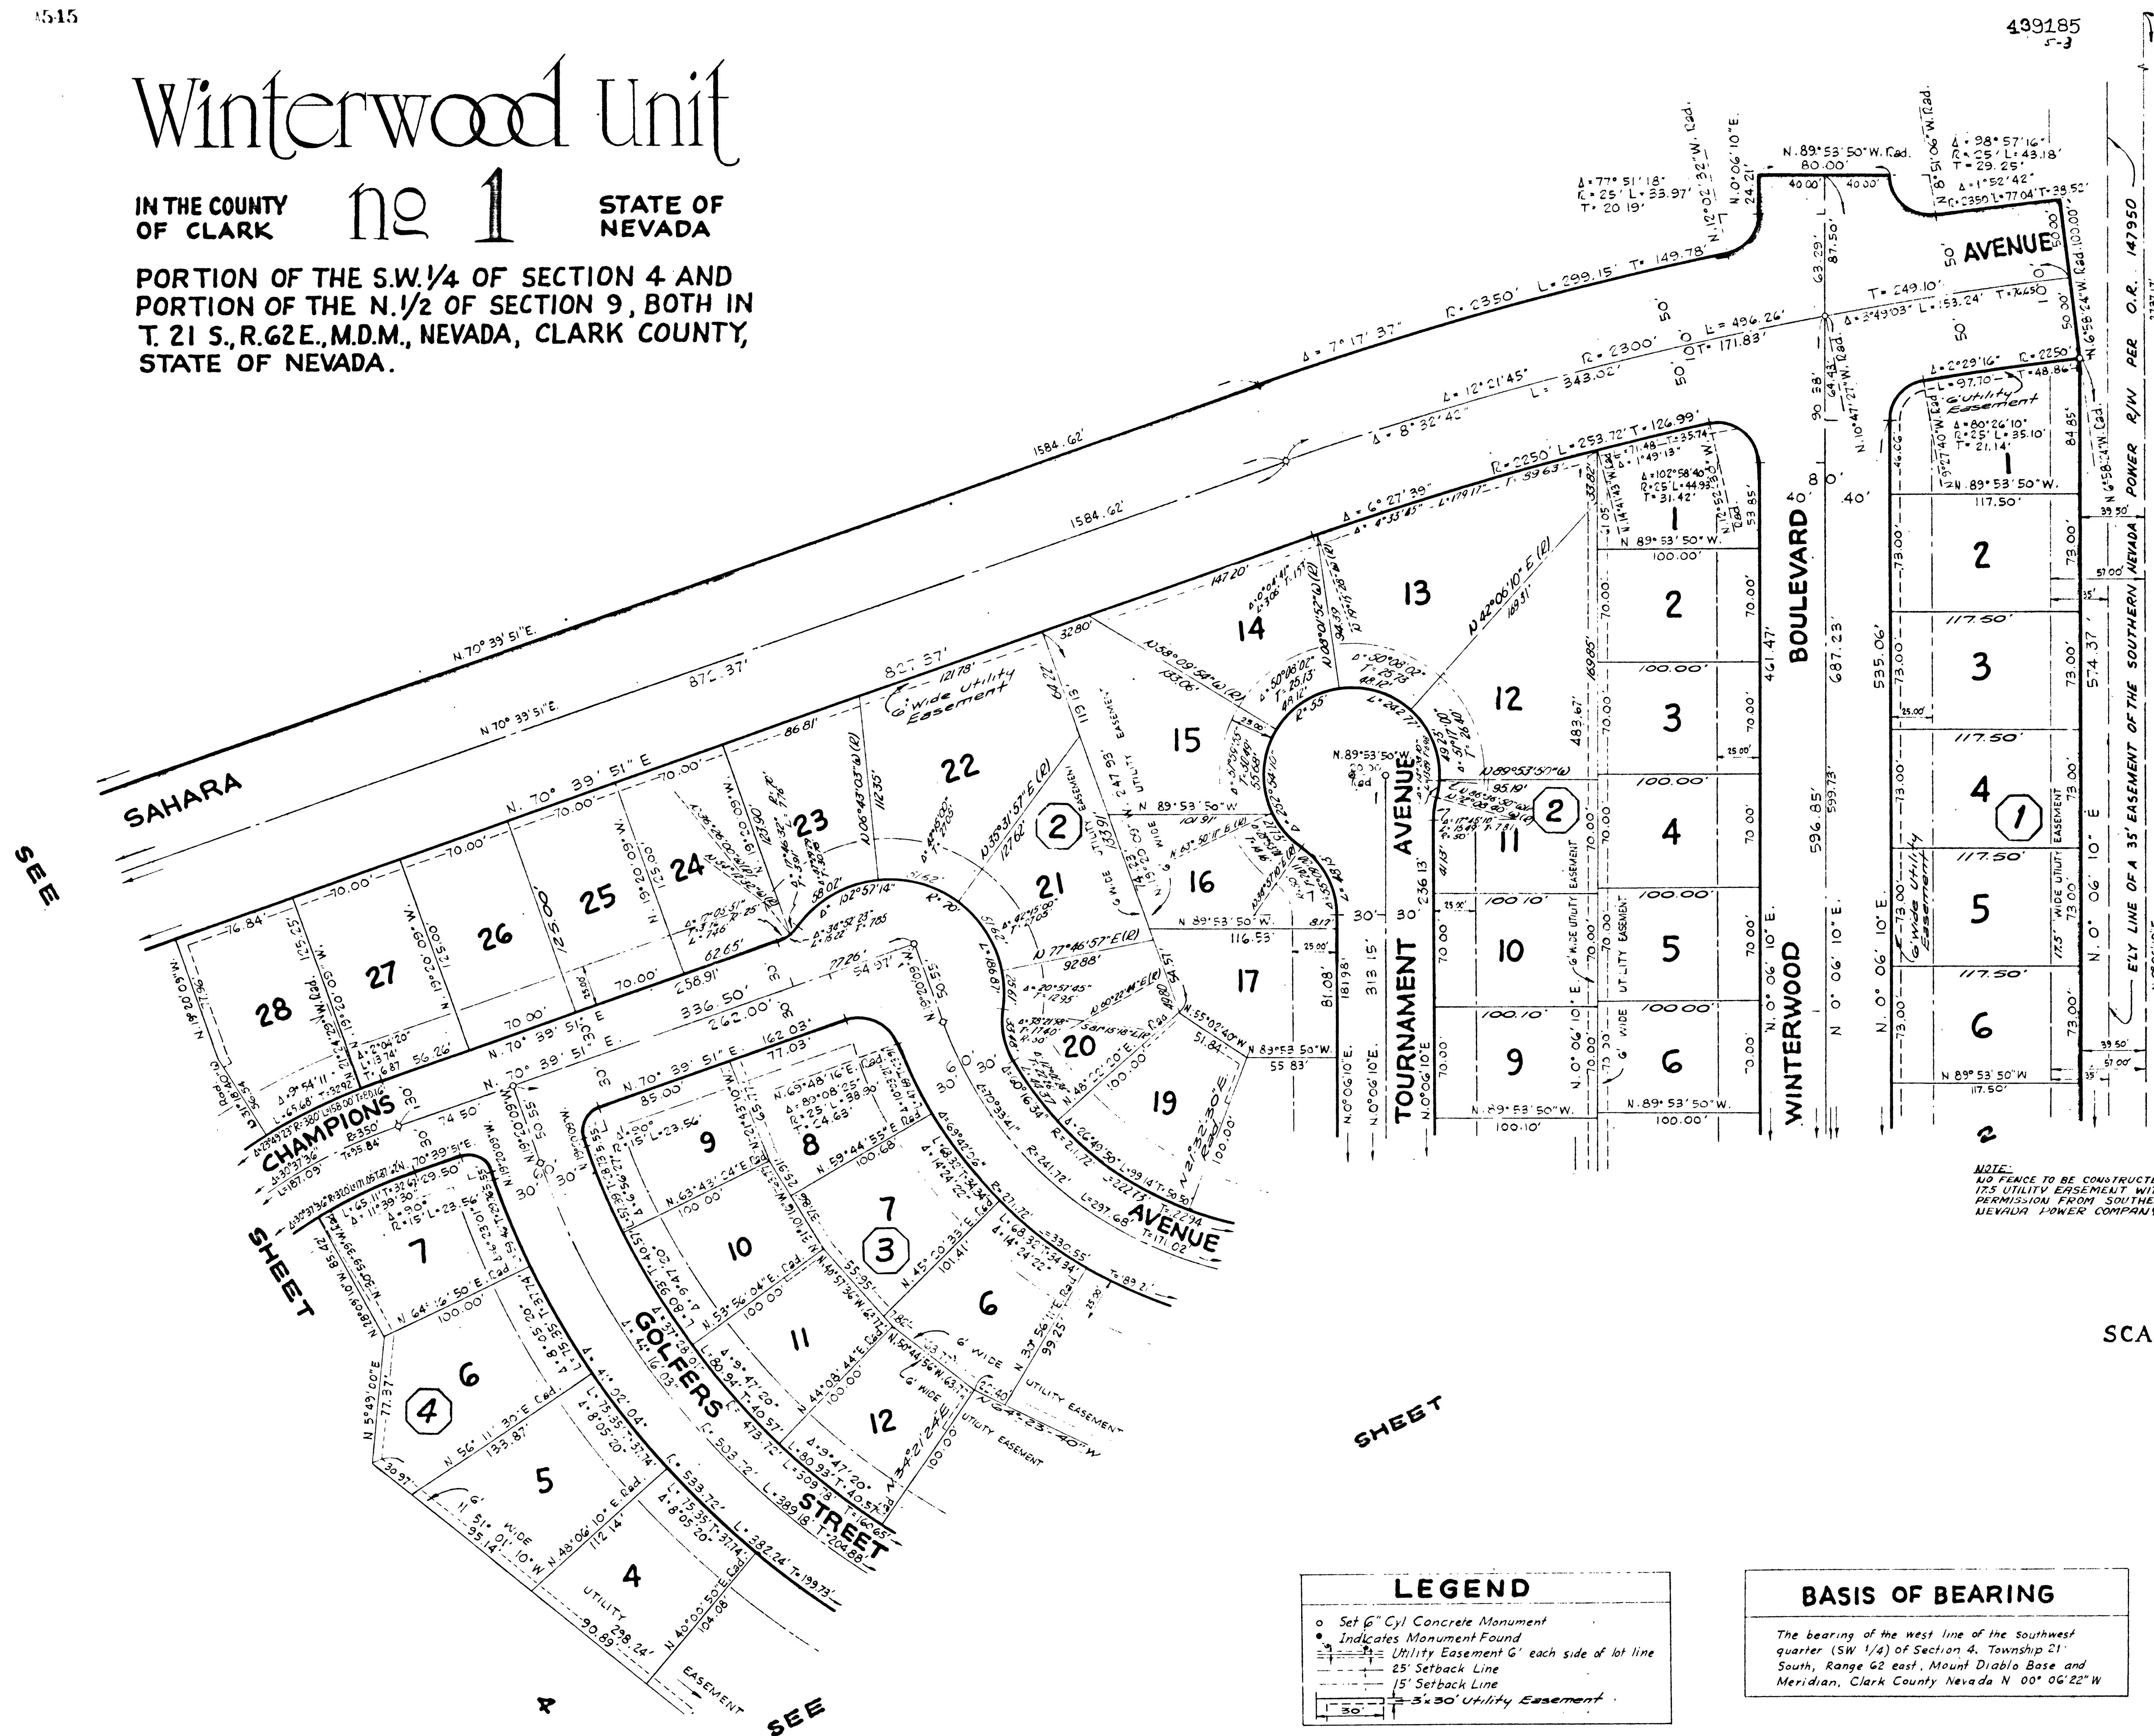

SCALE 1" = 50'

FD CONC. MON R.L.S
1580, CENTER SECTION
4. T 21.5, R. 62. E, M. 0 B &
N NEVADA, CLARK COUNT.
NEVADA

NOTE:
NO FENCE TO BE CONSTRUCTED ON
17.5 UTILITY EASEMENT WITHOUT
PERMISSION FROM SOUTHERN
NEVADA POWER COMPANY

LEGEND

- o Set 6" Cyl Concrete Monument
 - Indicates Monument Found
-
- Utility Easement 6' each side of lot line
- 25' Setback Line
- 15' Setback Line
- 3'x30' Utility Easement

BASIS OF BEARING

The bearing of the west line of the southwest quarter (SW 1/4) of Section 4, Township 21 South, Range G2 east, Mount Diablo Base and Meridian, Clark County Nevada N 00° 06' 22" W