

# Winterwood Unit

IN THE COUNTY  
OF CLARK

no 1

STATE OF  
NEVADA

PORTION OF THE S.W. 1/4 OF SECTION 4 AND  
PORTION OF THE N. 1/2 OF SECTION 9, BOTH IN  
T. 21 S., R. 62 E., M.D.M., NEVADA, CLARK COUNTY,  
STATE OF NEVADA.


FD. CONC. MON. G.L.O. W. 1/4  
CORNER, SECTION 4, T. 21 S., R. 62 E.,  
M.D.B. & M., NEVADA, CLARK COUNTY,  
NEVADA.

FD. CONC. MON. G.L.O.  
N.W. CORNER, SECTION  
9, T. 21 S., R. 62 E., M.D.B. & M.,  
NEVADA, CLARK COUNTY, NEVADA.

SHEET

SEE

WO 7445-46

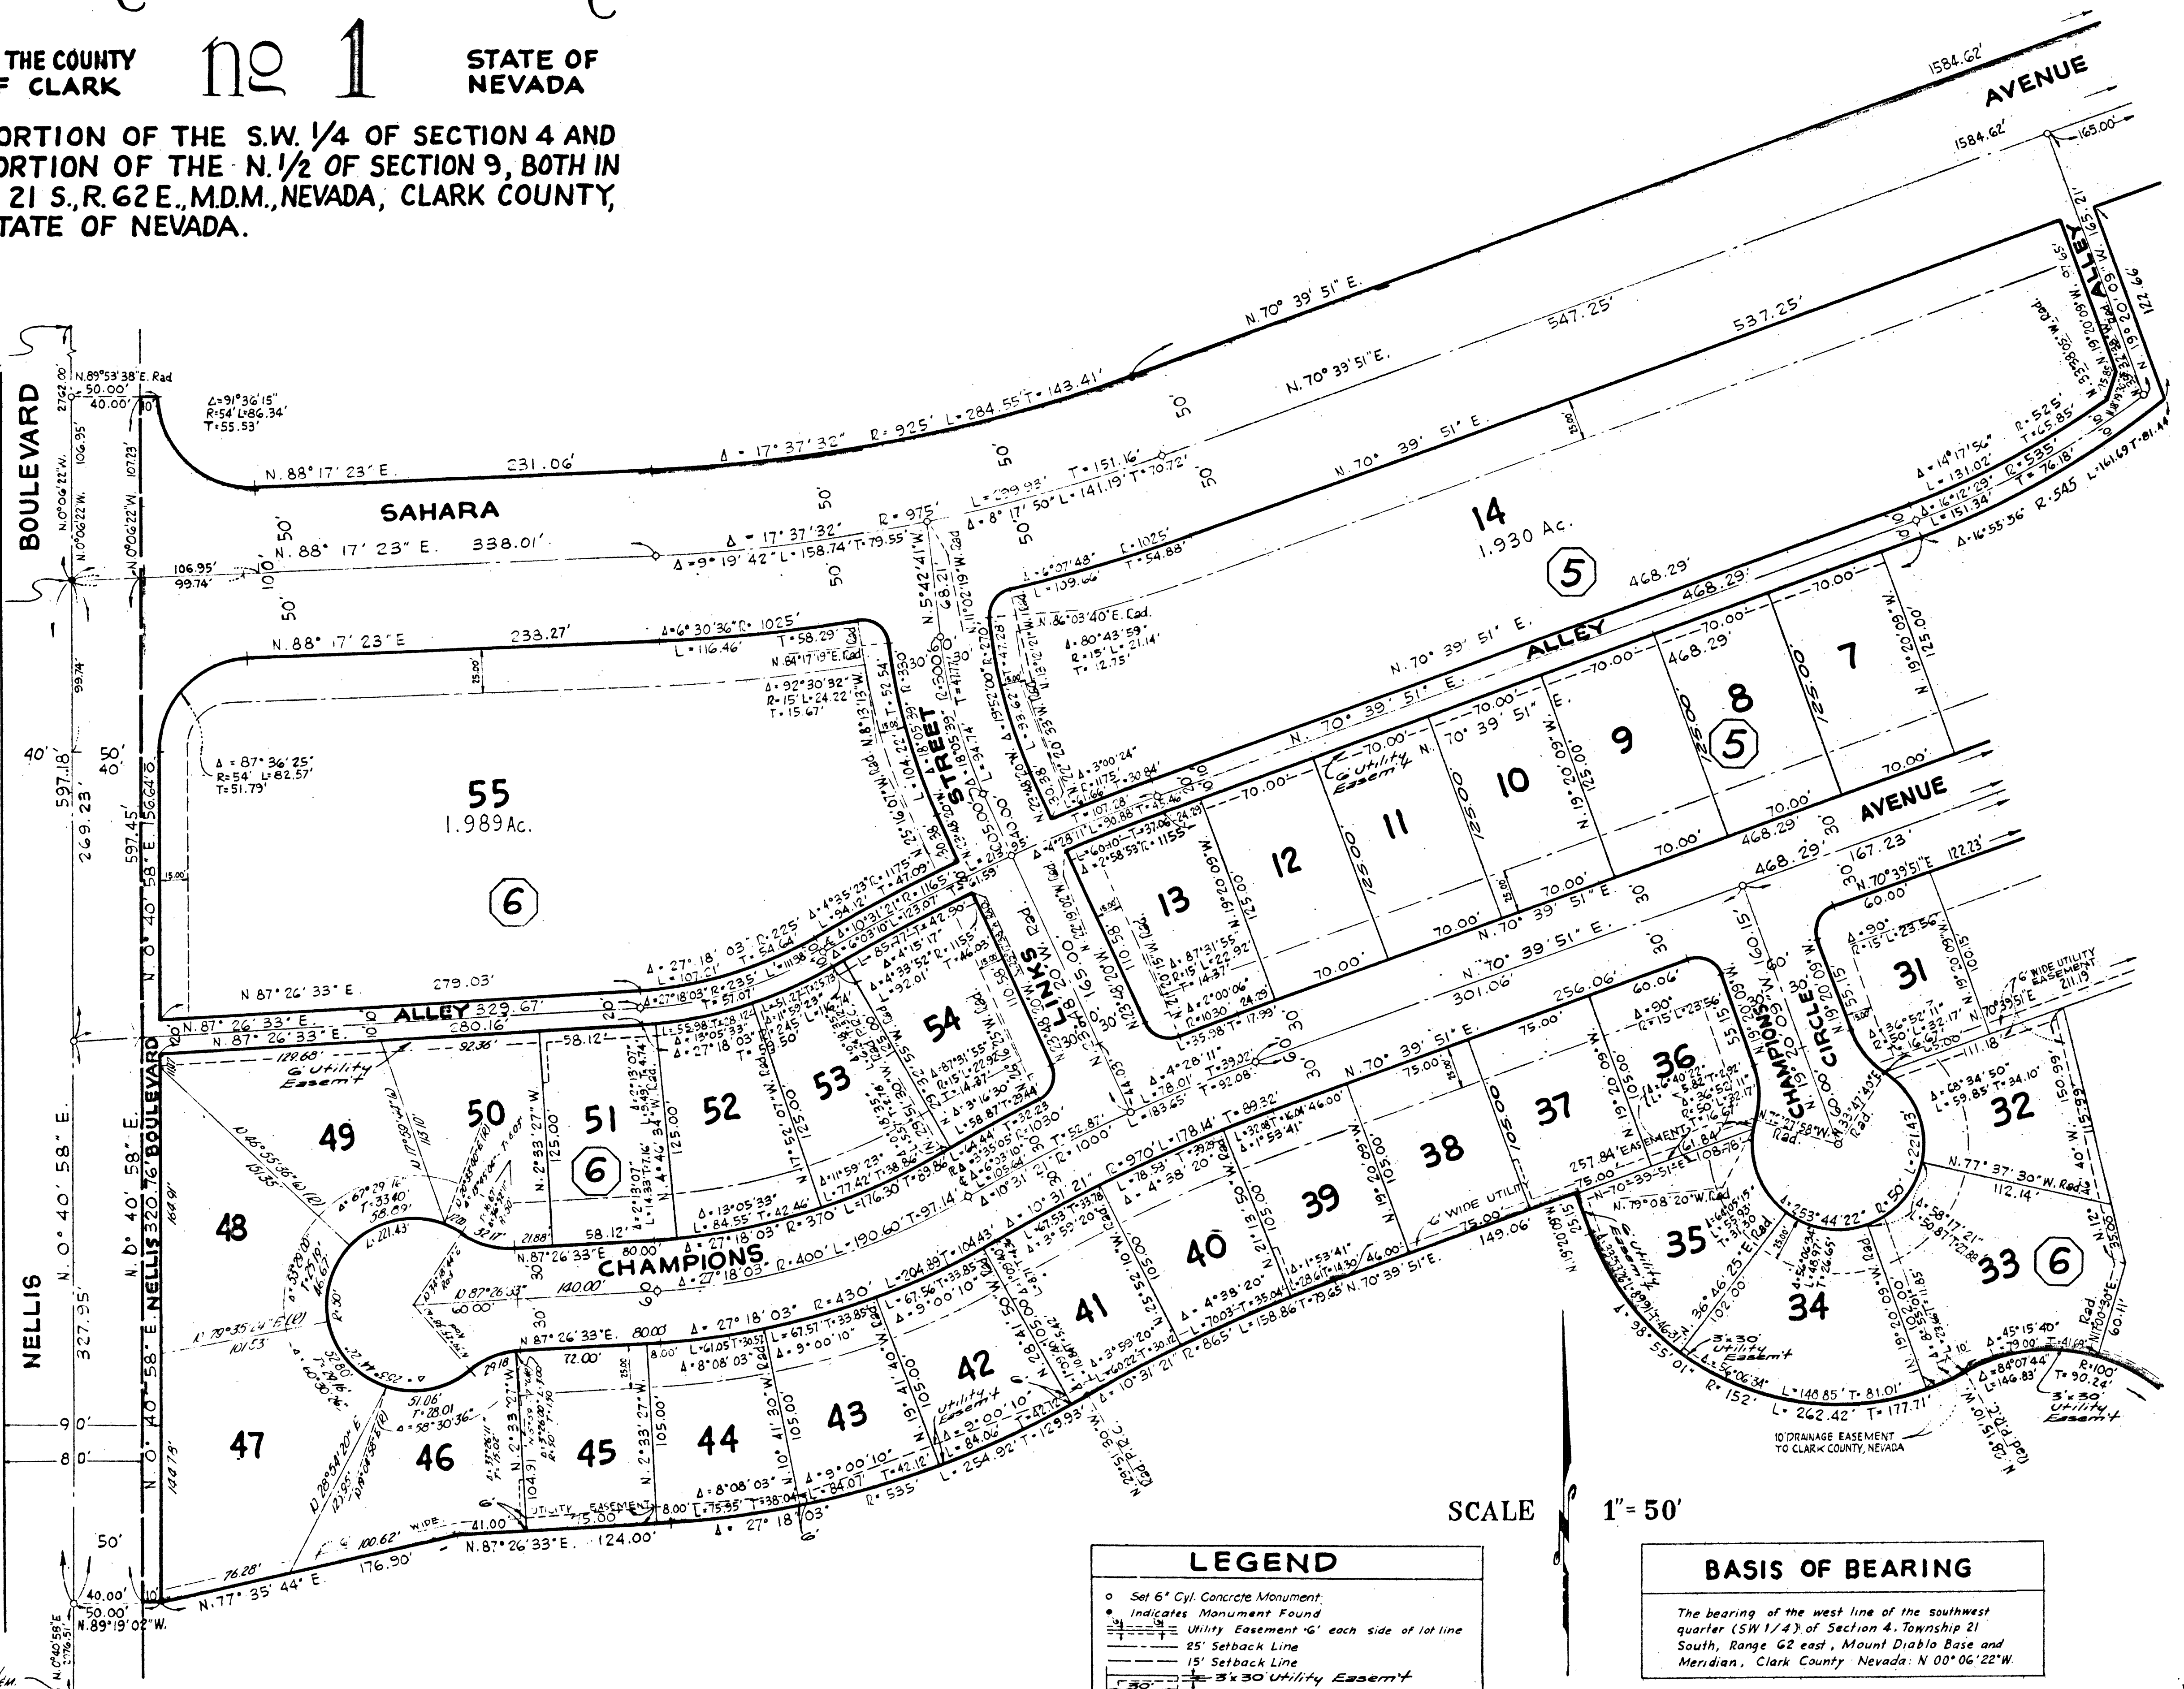

FD. CONC. MON. G.L.O.  
S.W. 1/4 CORNER, SECTION  
9, T. 21 S., R. 62 E., M.D.B. & M.,  
NEVADA, CLARK COUNTY, NEVADA.