


Winterwood Unit

IN THE COUNTY
OF CLARK

no 2

STATE OF
NEVADA

PORTION OF SW/2 OF SEC. 4, AND PORTION OF NW/2 OF
SEC. 9, T.21S, R.62E, M.D.M, CLARK COUNTY NEVADA

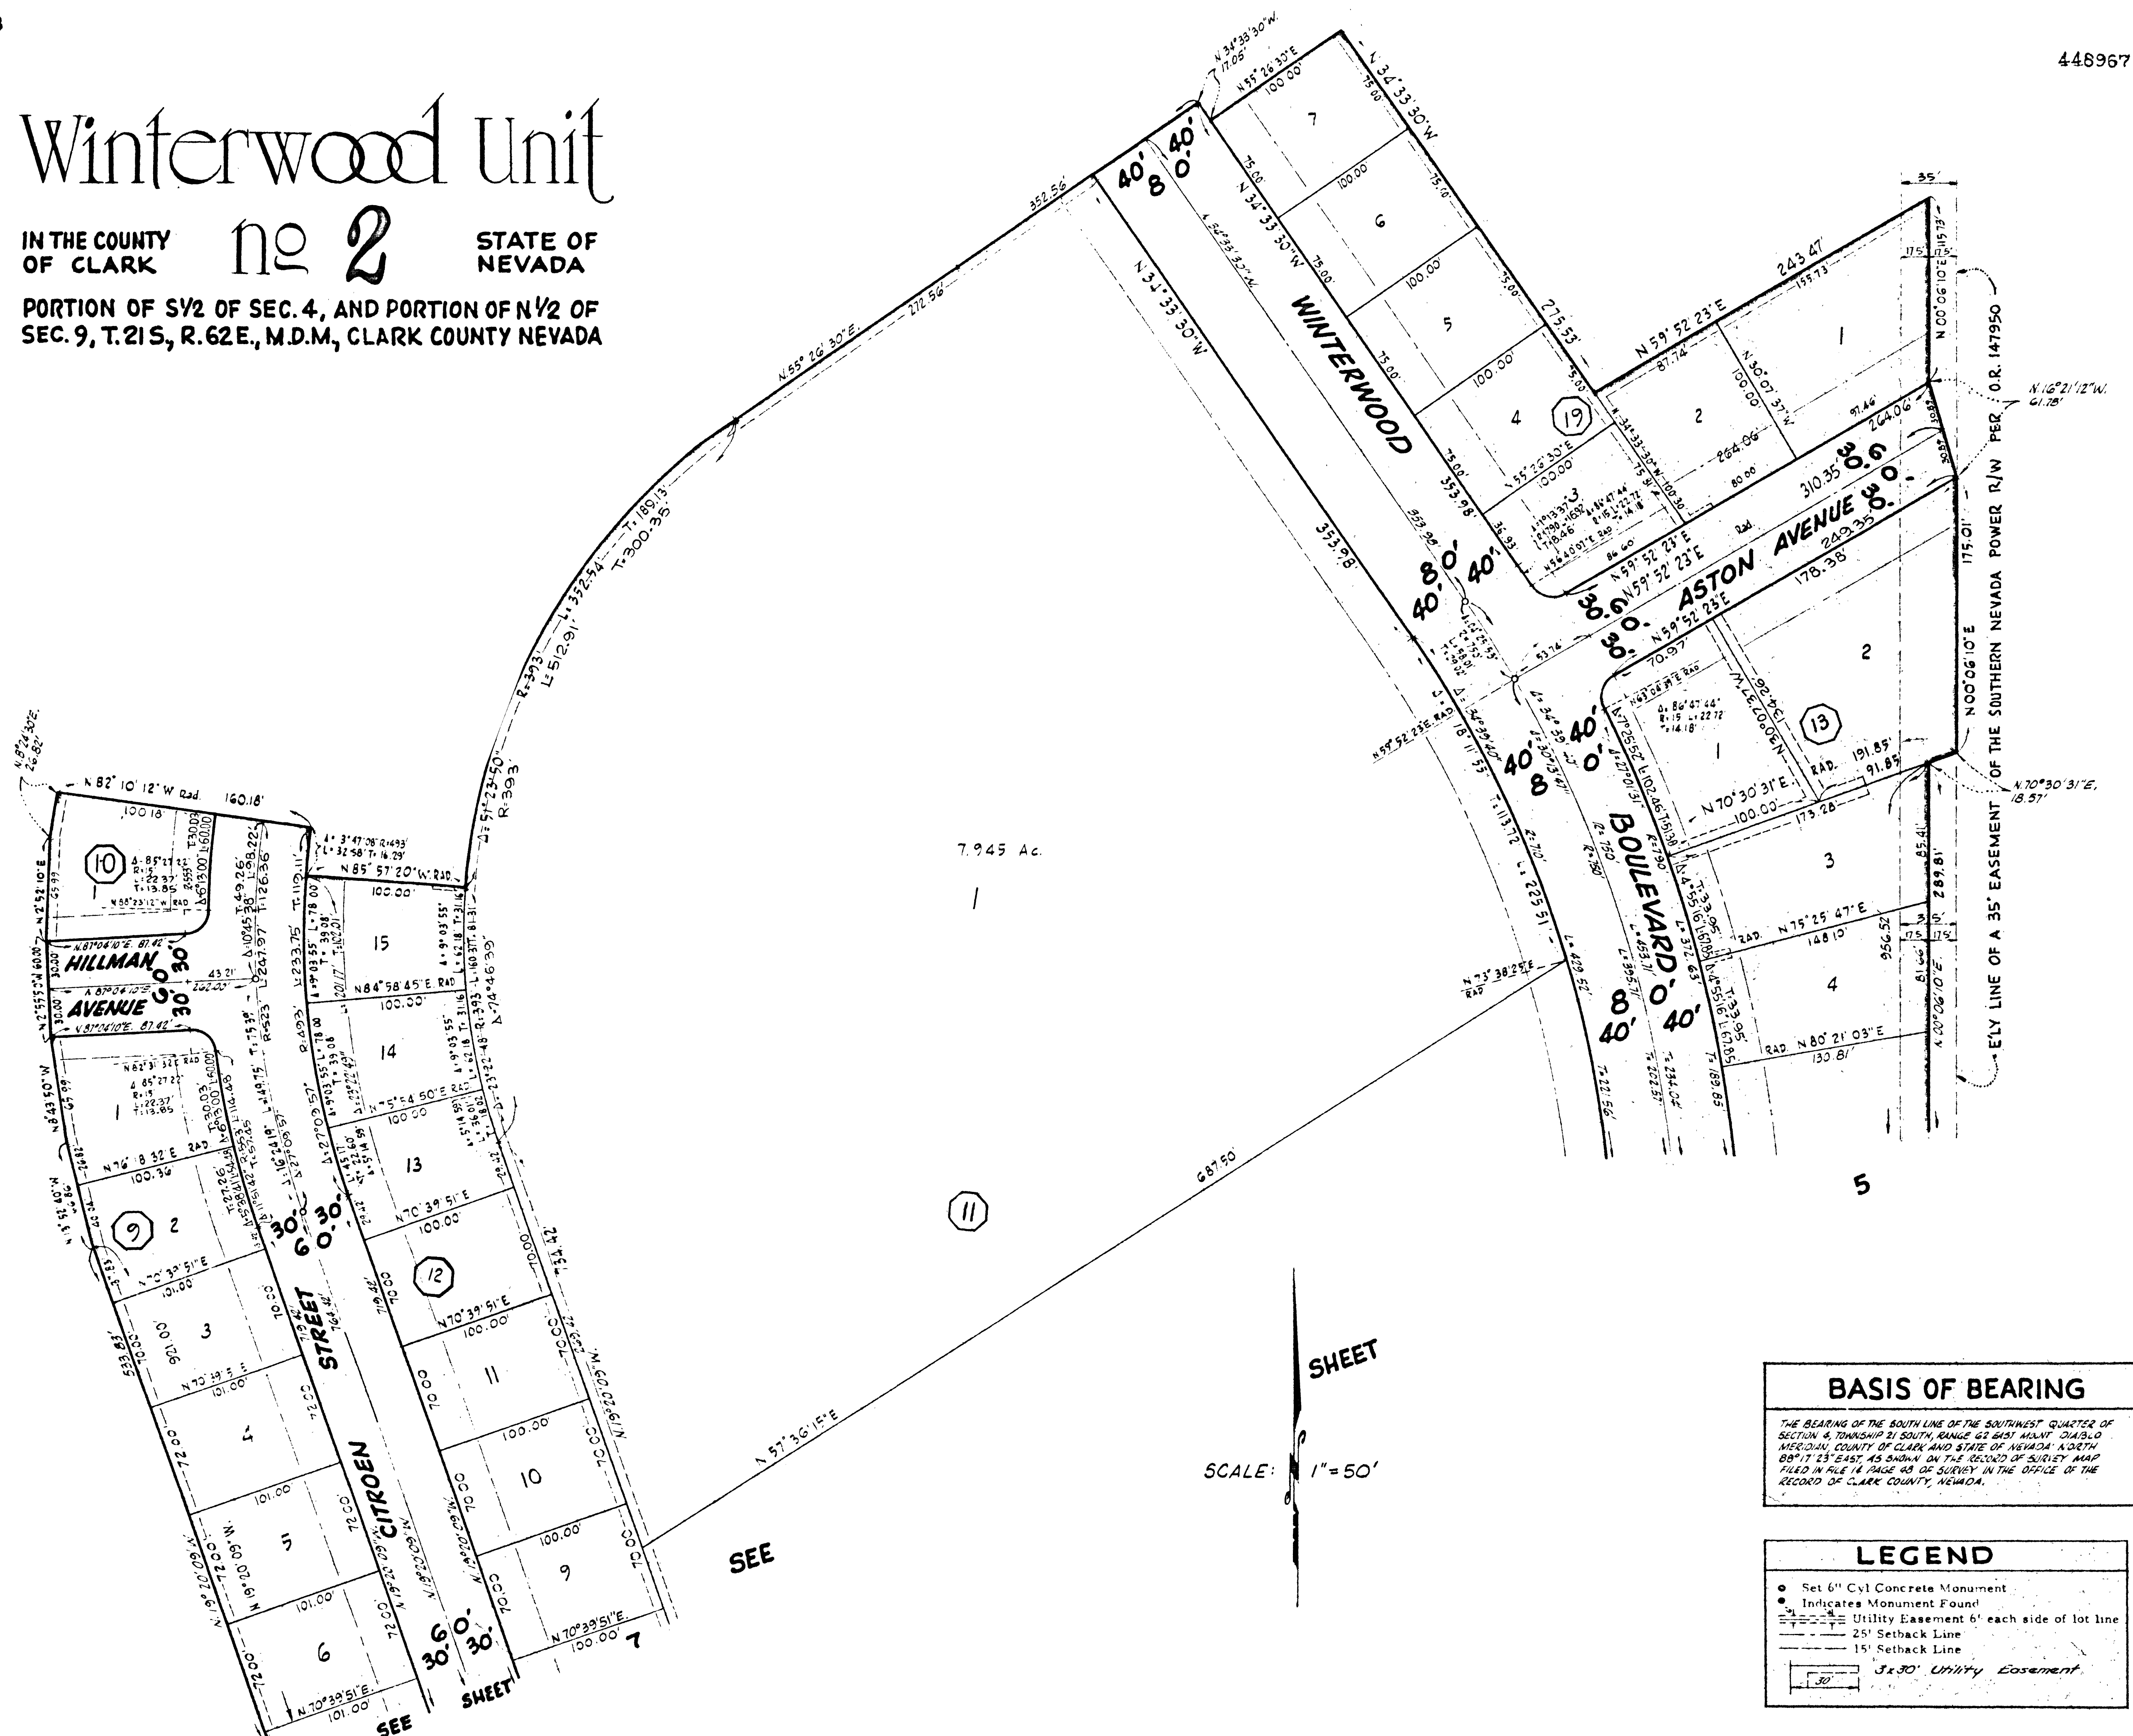

BASIS OF BEARING

THE BEARING OF THE SOUTH LINE OF THE SOUTHWEST QUARTER OF SECTION 4, TOWNSHIP 21 SOUTH, RANGE 62 EAST MEANS $N 13^{\circ} 10' 00''$ MERIDIAN, COUNTY OF CLARK AND STATE OF NEVADA, NORTH $88^{\circ} 17' 23''$ EAST, AS SHOWN ON THE RECORD OF SURVEY MAP FILED IN FILE 14 PAGE 48 OF SURVEY IN THE OFFICE OF THE RECORD OF CLARK COUNTY, NEVADA.

LEGEND

- Set 6" Cyl Concrete Monument
 • Indicates Monument Found
 --- Utility Easement 6' each side of lot line
 --- 25' Setback Line
 --- 15' Setback Line
 3x30' Utility Easement