

IN THE COUNTY
OF CLARK

no 2


STATE OF
NEVADA

PORTION OF S1/2 OF SEC.4 AND PORTION OF N1/2 OF
SEC 9, T21S, R62E., M.D.M., CLARK COUNTY, NEVADA

SEE

SHEET

3

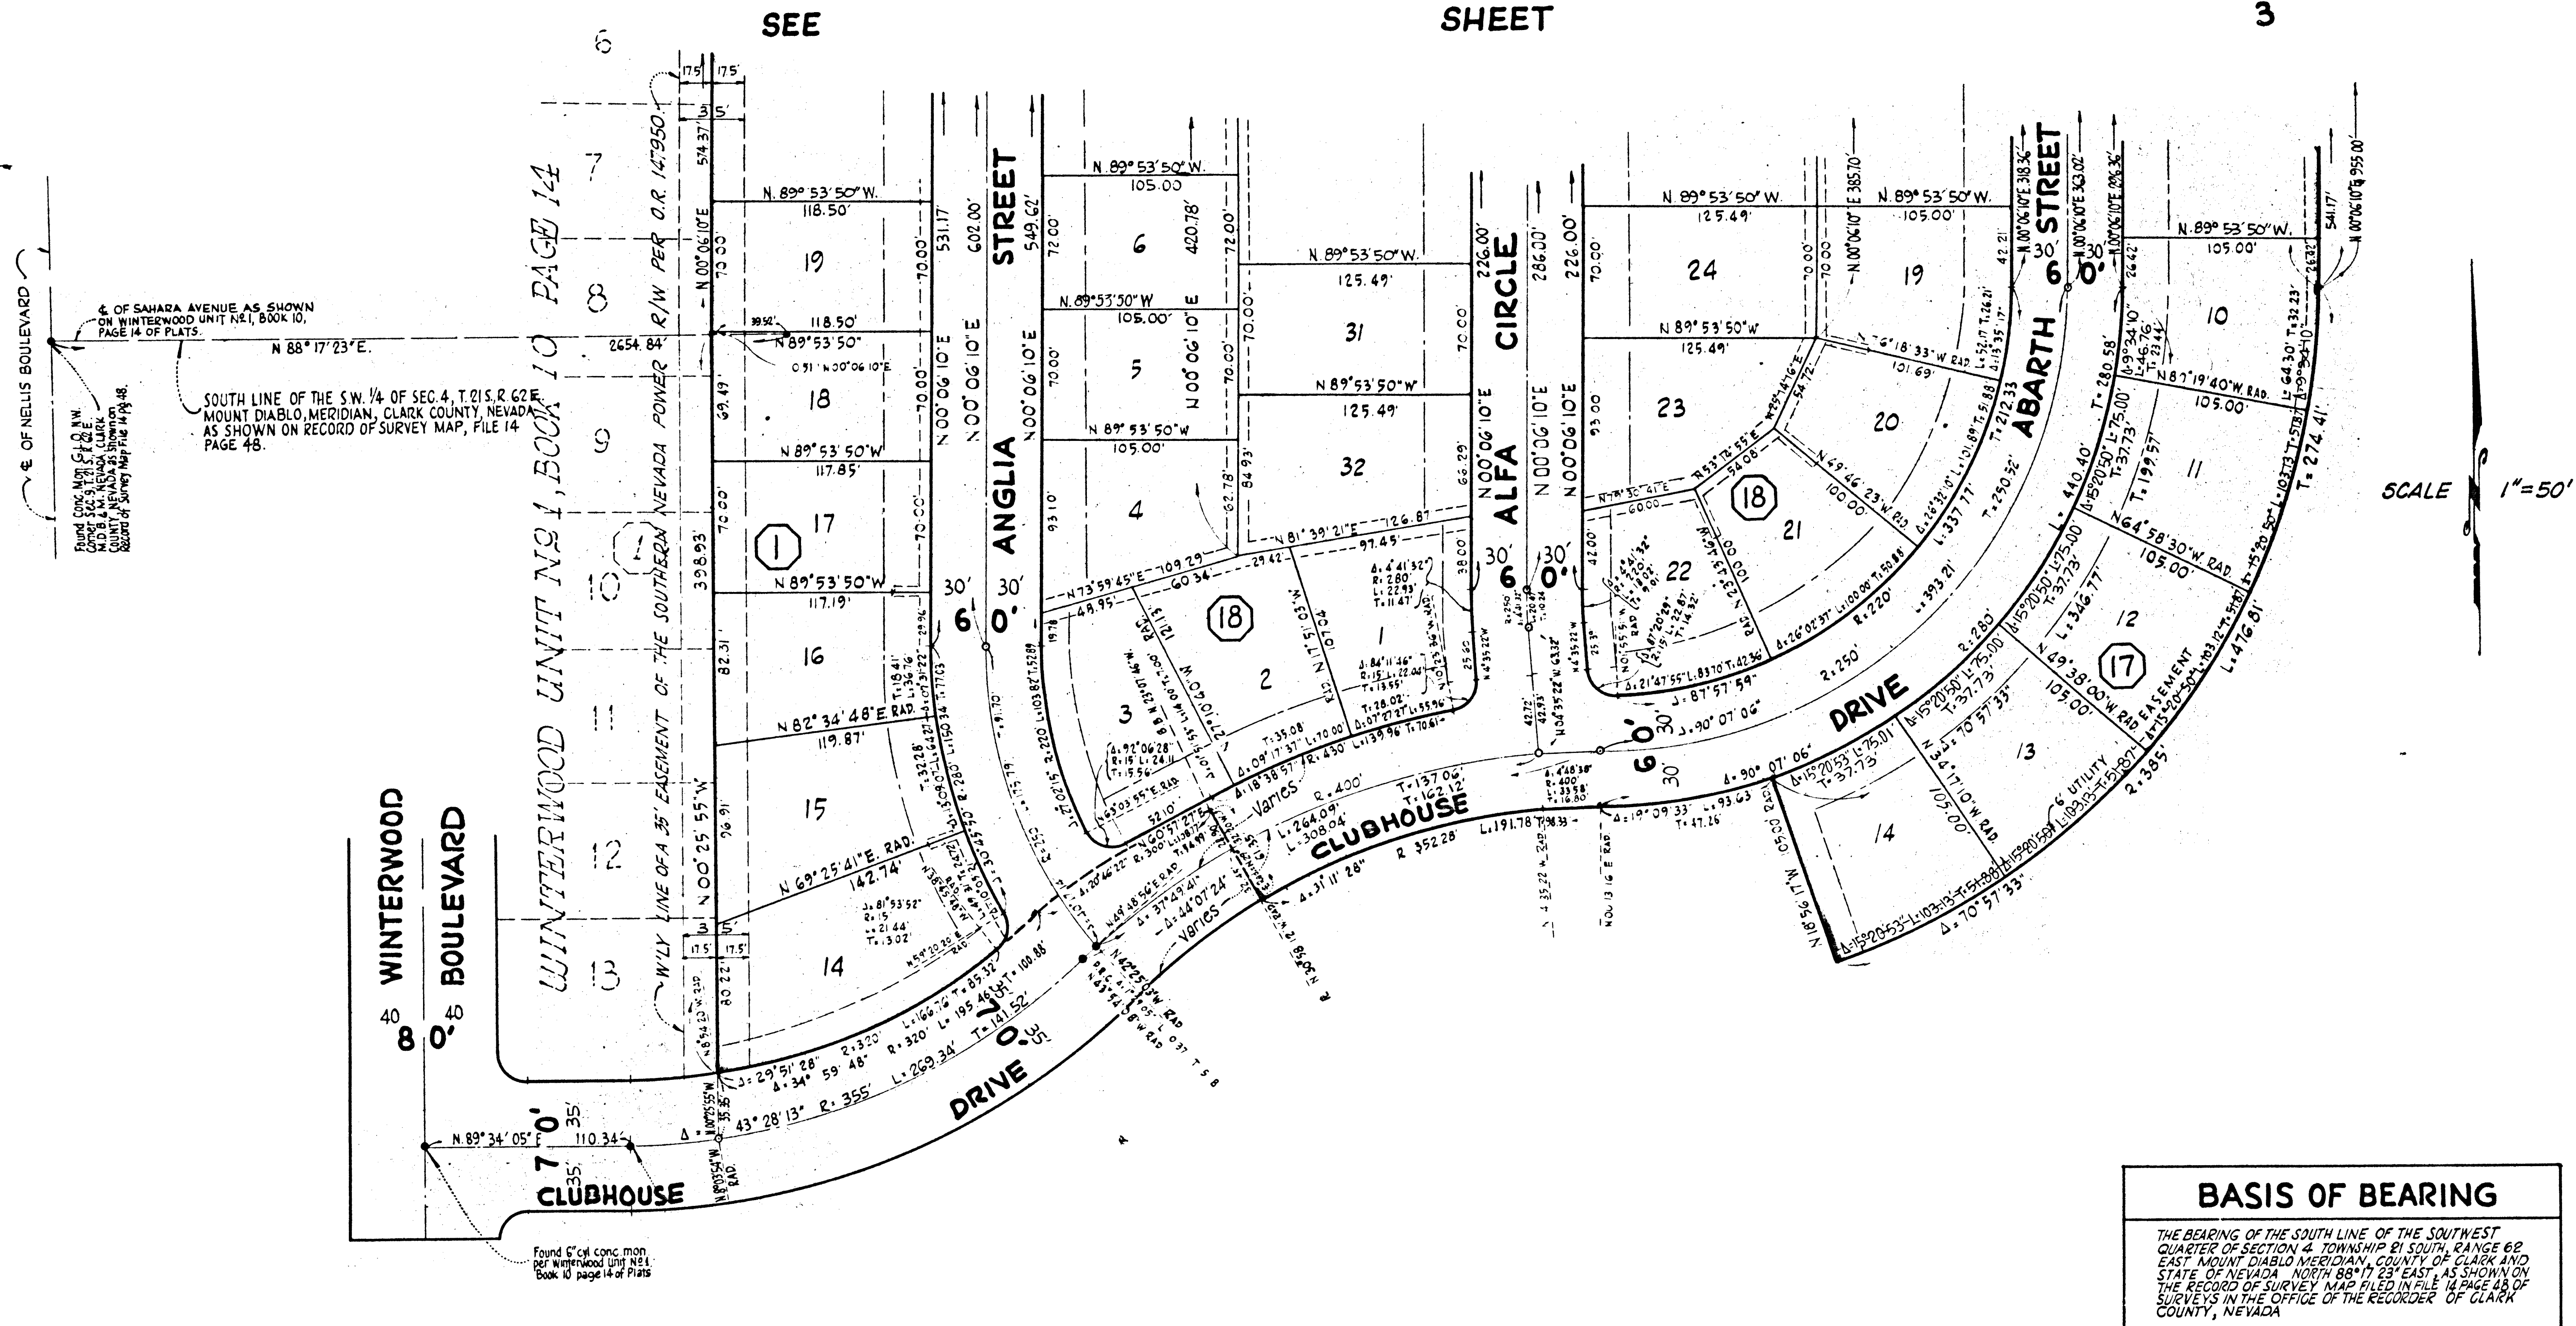

BASIS OF BEARING

THE BEARING OF THE SOUTH LINE OF THE SOUTHWEST
QUARTER OF SECTION 4, TOWNSHIP 21 SOUTH, RANGE 62
EAST MOUNT DIABLO MERIDIAN, COUNTY OF CLARK AND
STATE OF NEVADA, NORTH 88°17'23" EAST, AS SHOWN ON
THE RECORD OF SURVEY MAP FILED IN FILE 14 PAGE 48 OF
SURVEYS IN THE OFFICE OF THE RECORDER OF CLARK
COUNTY, NEVADA

LEGEND

- Set 6 Cyl Concrete Monument
 • Indicates Monument Found
-
- The diagram shows a horizontal line representing a lot boundary. Above the line, there are two small circles representing monuments. Below the line, there are several horizontal segments with labels:
 - A segment labeled "Utility Easement 6' each side of lot line" with a dimension line above it.
 - A segment labeled "25' Setback Line" with a dimension line below it.
 - A segment labeled "15' Setback Line" with a dimension line below it.
 - A segment labeled "30'" with a dimension line below it.
 - A segment labeled "3'-30' Utility Easement" with a dimension line below it.

709-23