
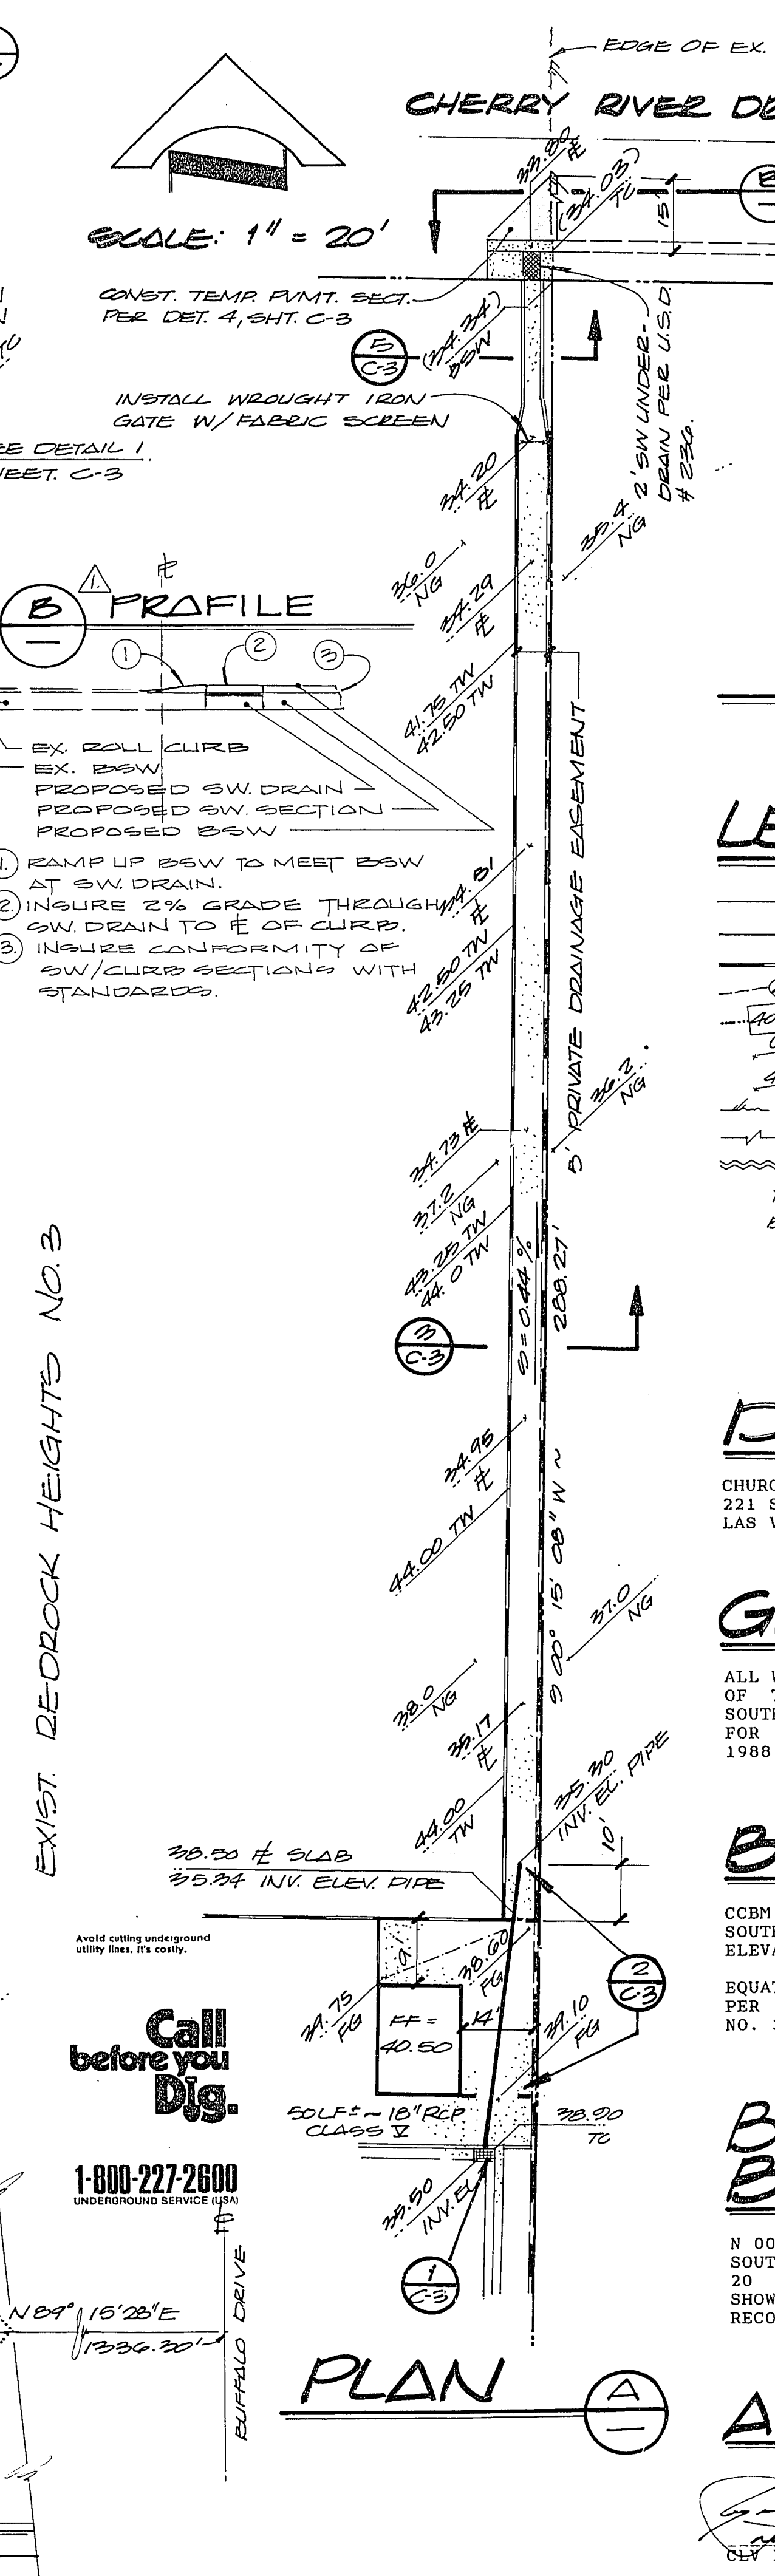


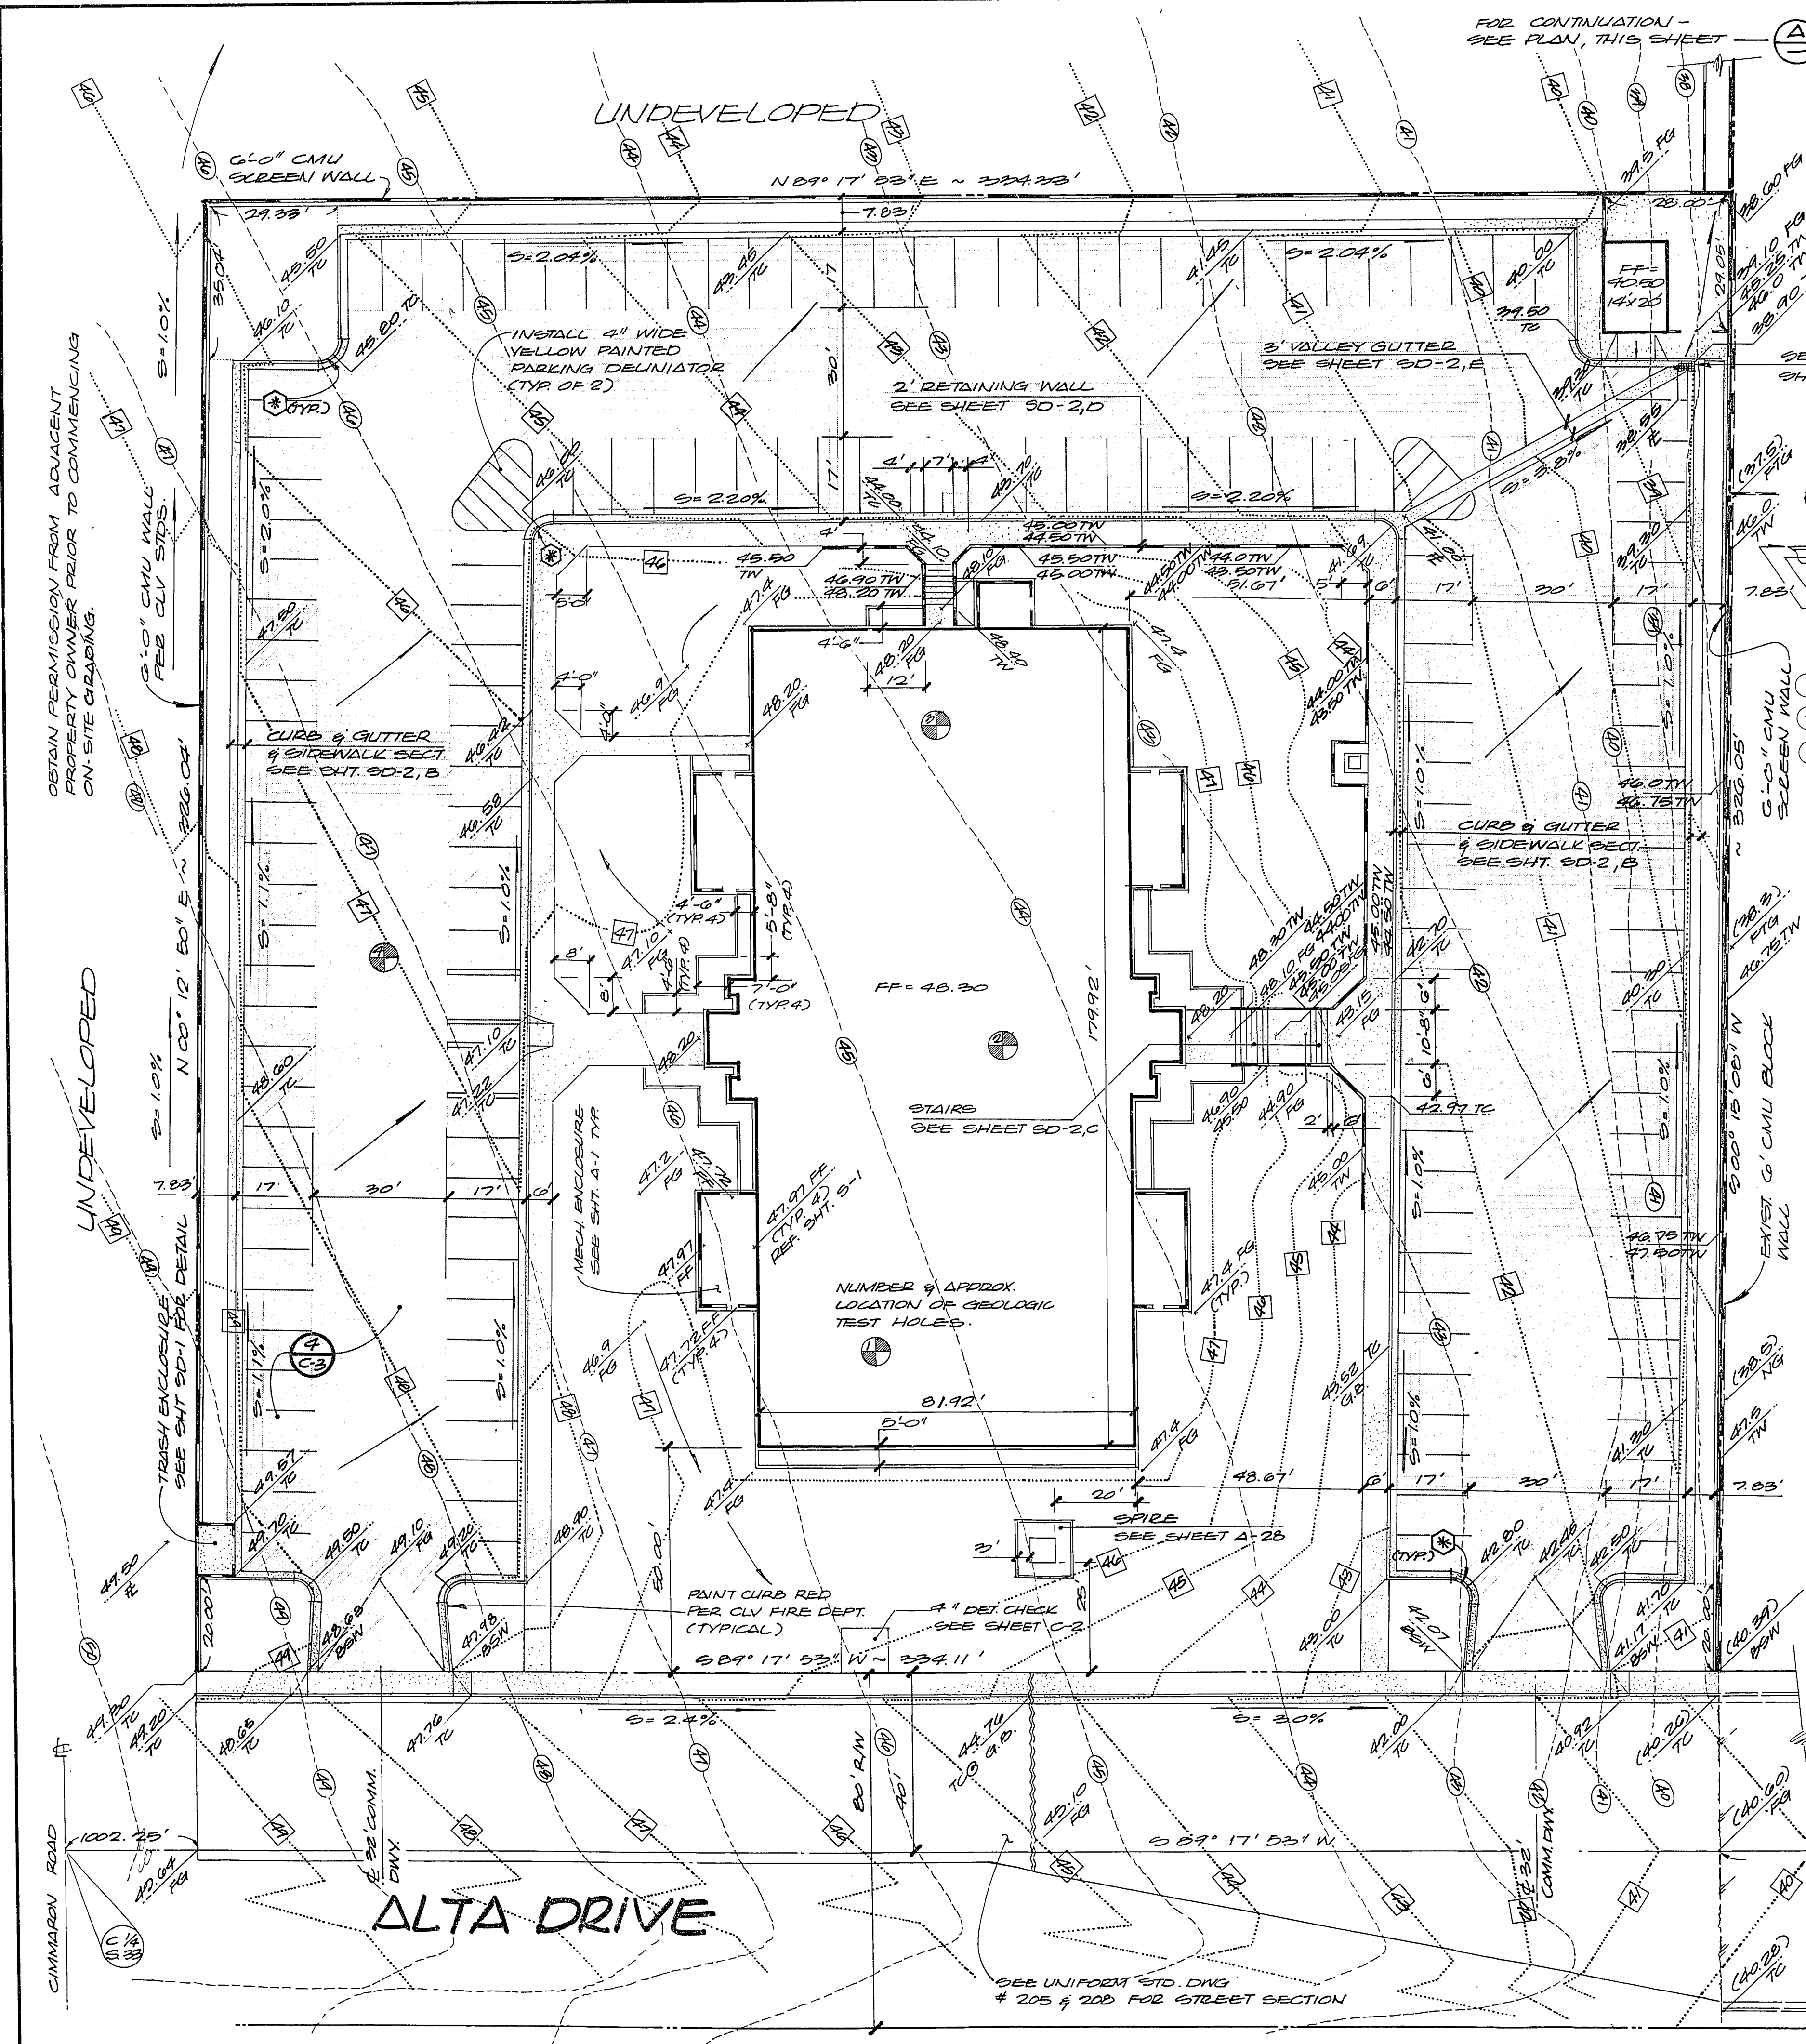

NOTE:
UTILITY LOCATIONS SHOWN HEREON ARE APPROXIMATE ONLY. IT SHALL BE THE CONTRACTOR'S RESPONSIBILITY TO DETERMINE THE EXACT VERTICAL AND HORIZONTAL LOCATION OF ALL EXISTING UNDERGROUND UTILITIES PRIOR TO COMMENCING CONSTRUCTION. NO REPRESENTATION IS MADE THAT ALL EXISTING UTILITIES ARE SHOWN HEREON. THE ENGINEER ASSUMES NO RESPONSIBILITY FOR UTILITIES NOT SHOWN OR UTILITIES NOT SHOWN IN THEIR PROPER LOCATION. CALL BEFORE YOU DIG! 1-800-227-2600.

VICINITY MAP

LEGEND

- CENTERLINE
- RIGHT OF WAY / PROPERTY LINE
- SCREEN WALL / RETAINING WALL
- EXISTING CONTOUR LINE
- PROPOSED CONTOUR LINE
- EXISTING ELEVATION
- PROPOSED ELEVATION
- EXISTING EDGE OF PAVEMENT
- SAWCUT
- GRADEBREAK
- TOP OF WALL
- BACK SIDEWALK
- FLOW LINE
- FINISH GRADE
- FINISH FLOOR
- NATURAL GRADE
- 4' BACK OF CURB RADII (TYPICAL)

DEVELOPER
CHURCH OF JESUS CHRIST OF LATTER-DAY SAINTS
221 SOUTH LORENZI BOULEVARD
LAS VEGAS, NEVADA 89107

GRADING NOTE
ALL WORK IS TO CONFORM TO THE RECOMMENDATIONS OF THE SOIL AND GEOLOGICAL INVESTIGATION BY SOUTHWEST GEOTECHNICAL CONSULTANTS PREPARED FOR TATE AND SNYDER ARCHITECTS, AUGUST 03, 1988.

BENCH MARK
CCBM NO. COOSW33: N.P.C. BRASS CAP IN THE SOUTHWEST CORNER OF SECTION 33, T20S, R60E. ELEVATION = 2645.01
EQUATION: C.C. DATUM + 2.04' = C.L.V. DATUM
PER TOWN IMPROVEMENT PLANS: REDROCK HEIGHTS NO. 3.

BASIS OF BEARINGS
N 00 05'15" E; BEING THE WEST LINE OF THE SOUTHWEST ONE-QUARTER OF SECTION 33, TOWNSHIP 20 SOUTH, RANGE 70 EAST, N.D.B. AND M., AS SHOWN IN BOOK 30 PAGE 68 OF PLATS, OFFICIAL RECORDS, CLARK COUNTY NEVADA.

PLAN

APPROVAL

CLV PUBLIC WORKS
DATE 11.9.88

GRADING PLAN
29th, 40th & 62nd WARDS
THE REDROCK STAKE
LAS VEGAS
NEVADA

C-1

Call before you Dig.
1-800-227-2600
UNDERGROUND SERVICE (USA)

Call before you Dig.
1-800-227-2600
UNDERGROUND SERVICE (USA)

Call before you Dig.
1-800-227-2600
UNDERGROUND SERVICE (USA)