
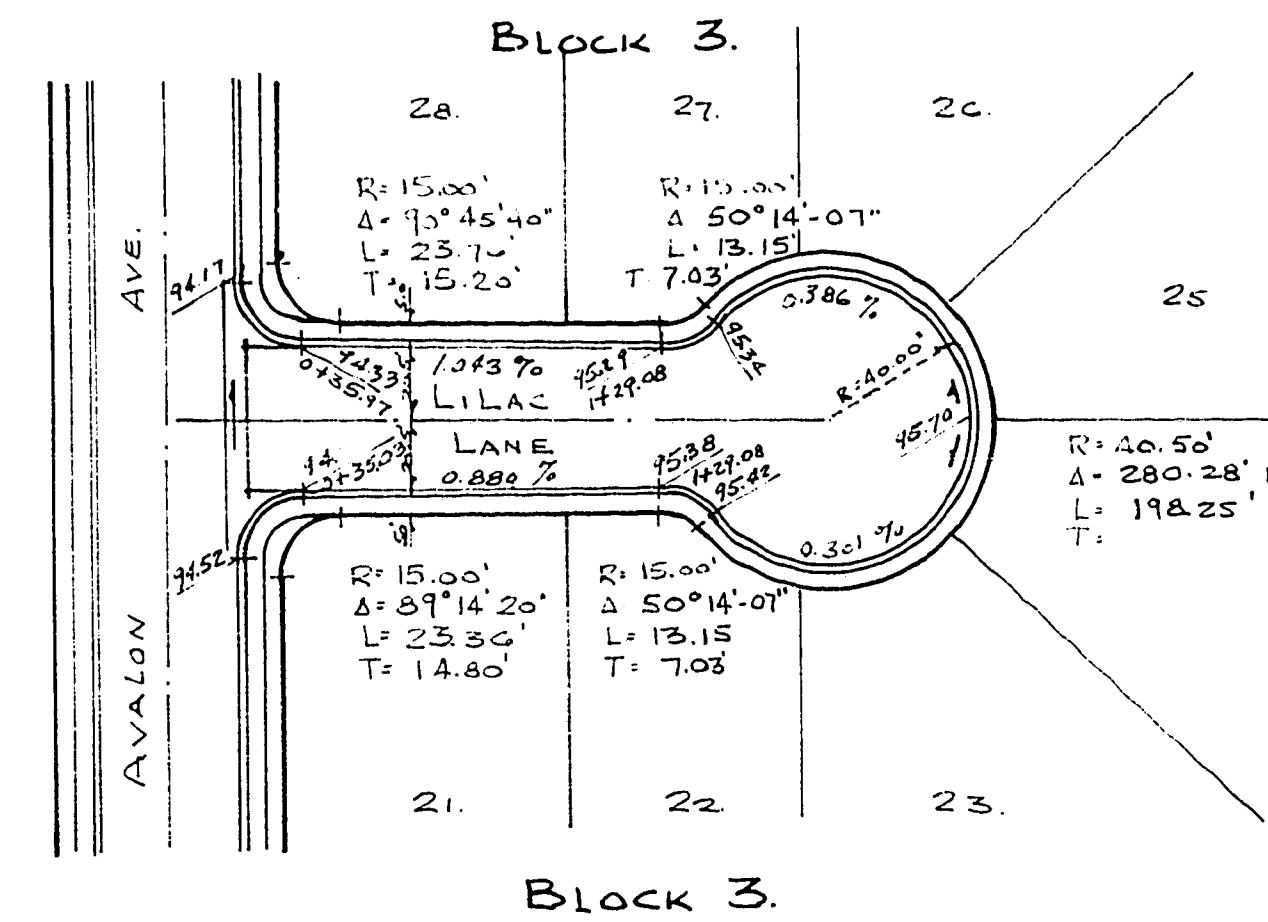


TWIN LAKES VILLAGE
TRACT NO 7.
STREET PLANS & PROFILES

Richard Vandenberg Jr.
RICHARD VANDENBERG JR.
REGISTERED PROFESSIONAL ENGINEER
NEVADA CERTIFICATE NO. 947.

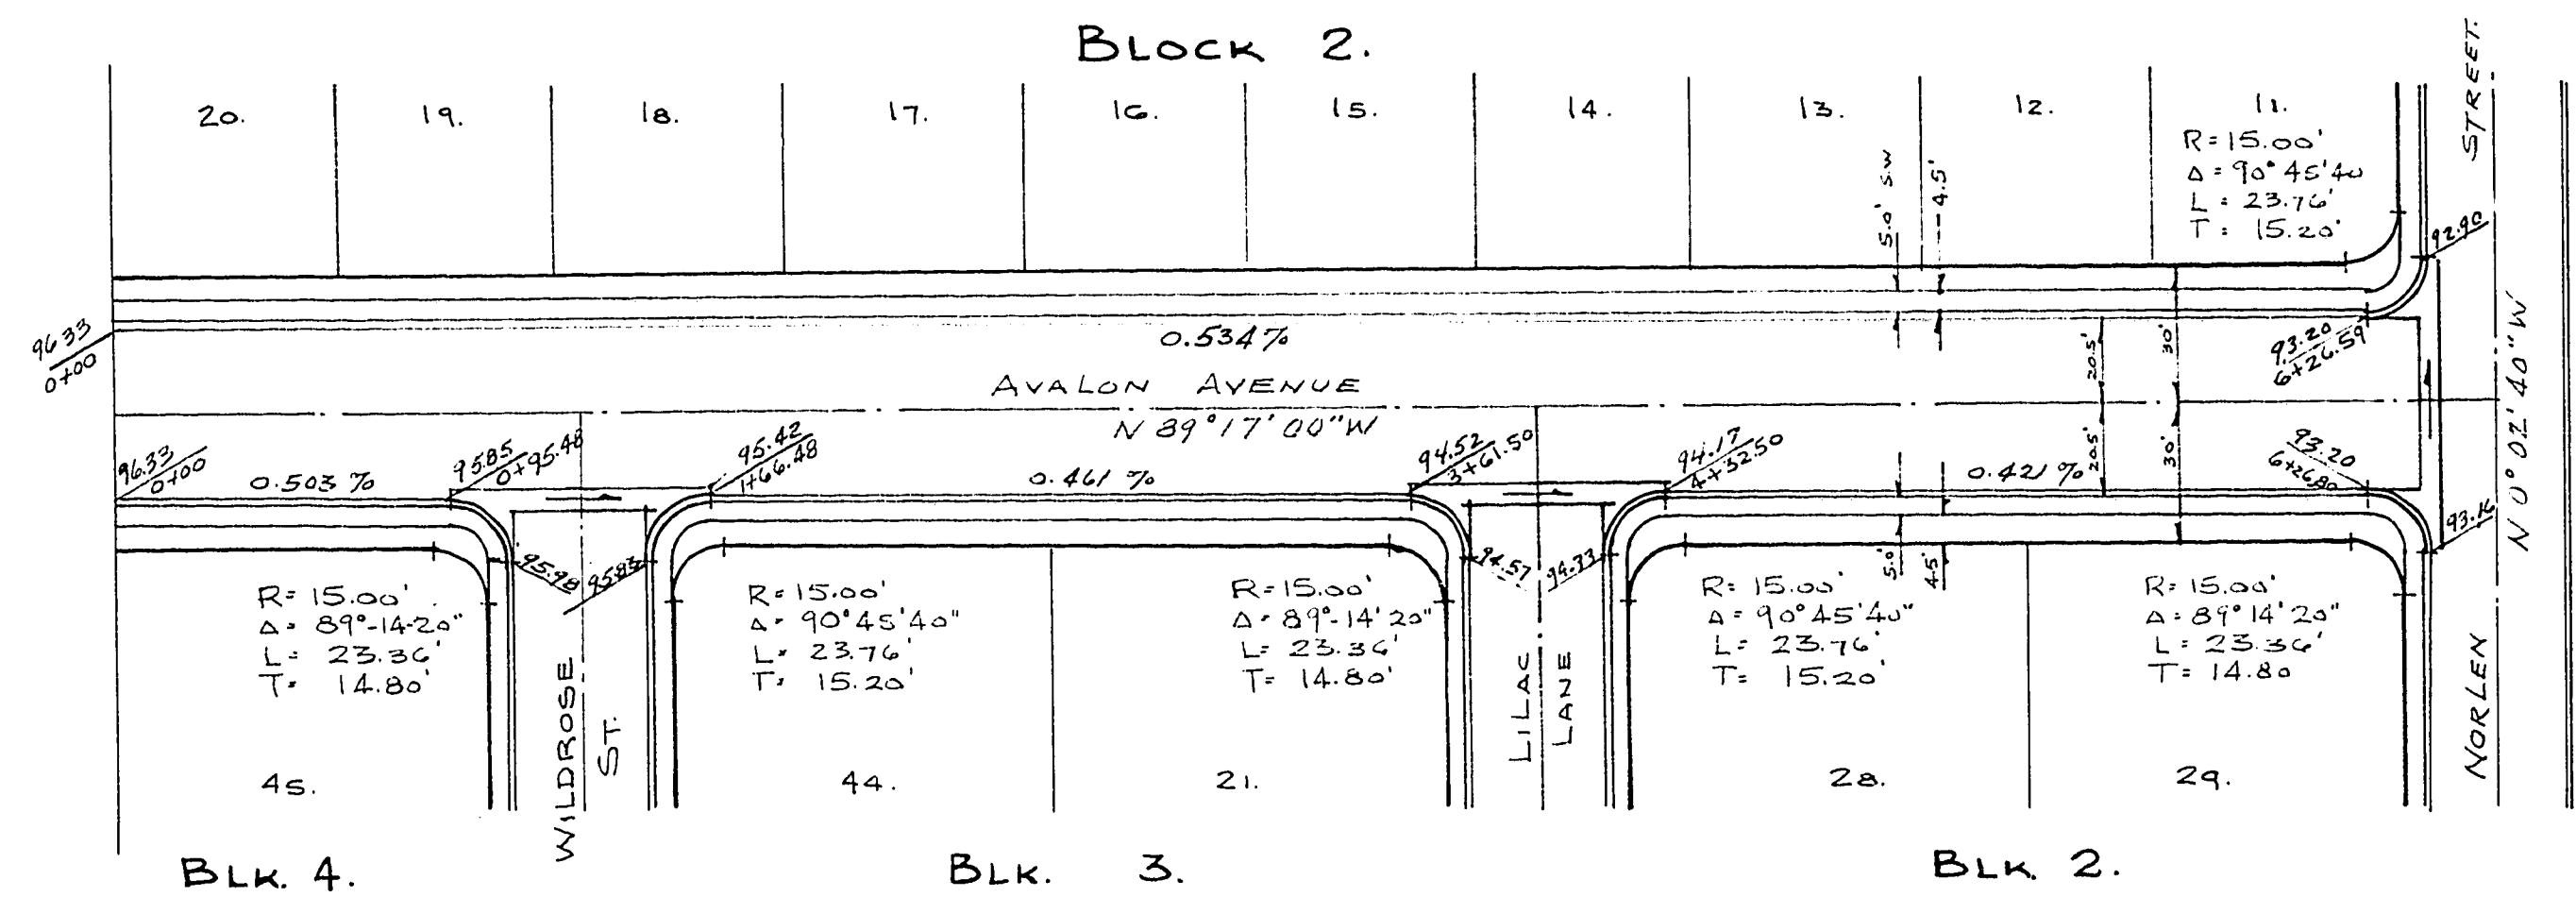

NOTE:
ELEVATIONS SHOWN ON PLAN
ARE TOP OF CURB GRADES.

NOTES

HORIZONTAL SCALE - 1" = 50 FT.
VERTICAL SCALE - 1" = 5.0 FT.
ELEVATIONS SHOWN ARE BASED ON
CITY OF LAS VEGAS DATUM.
ALL CONSTRUCTION SHALL CONFORM
TO CITY OF LAS VEGAS STANDARD
SPECIFICATIONS

APPROVALS

R. Vandenberg Jr.
1077-673

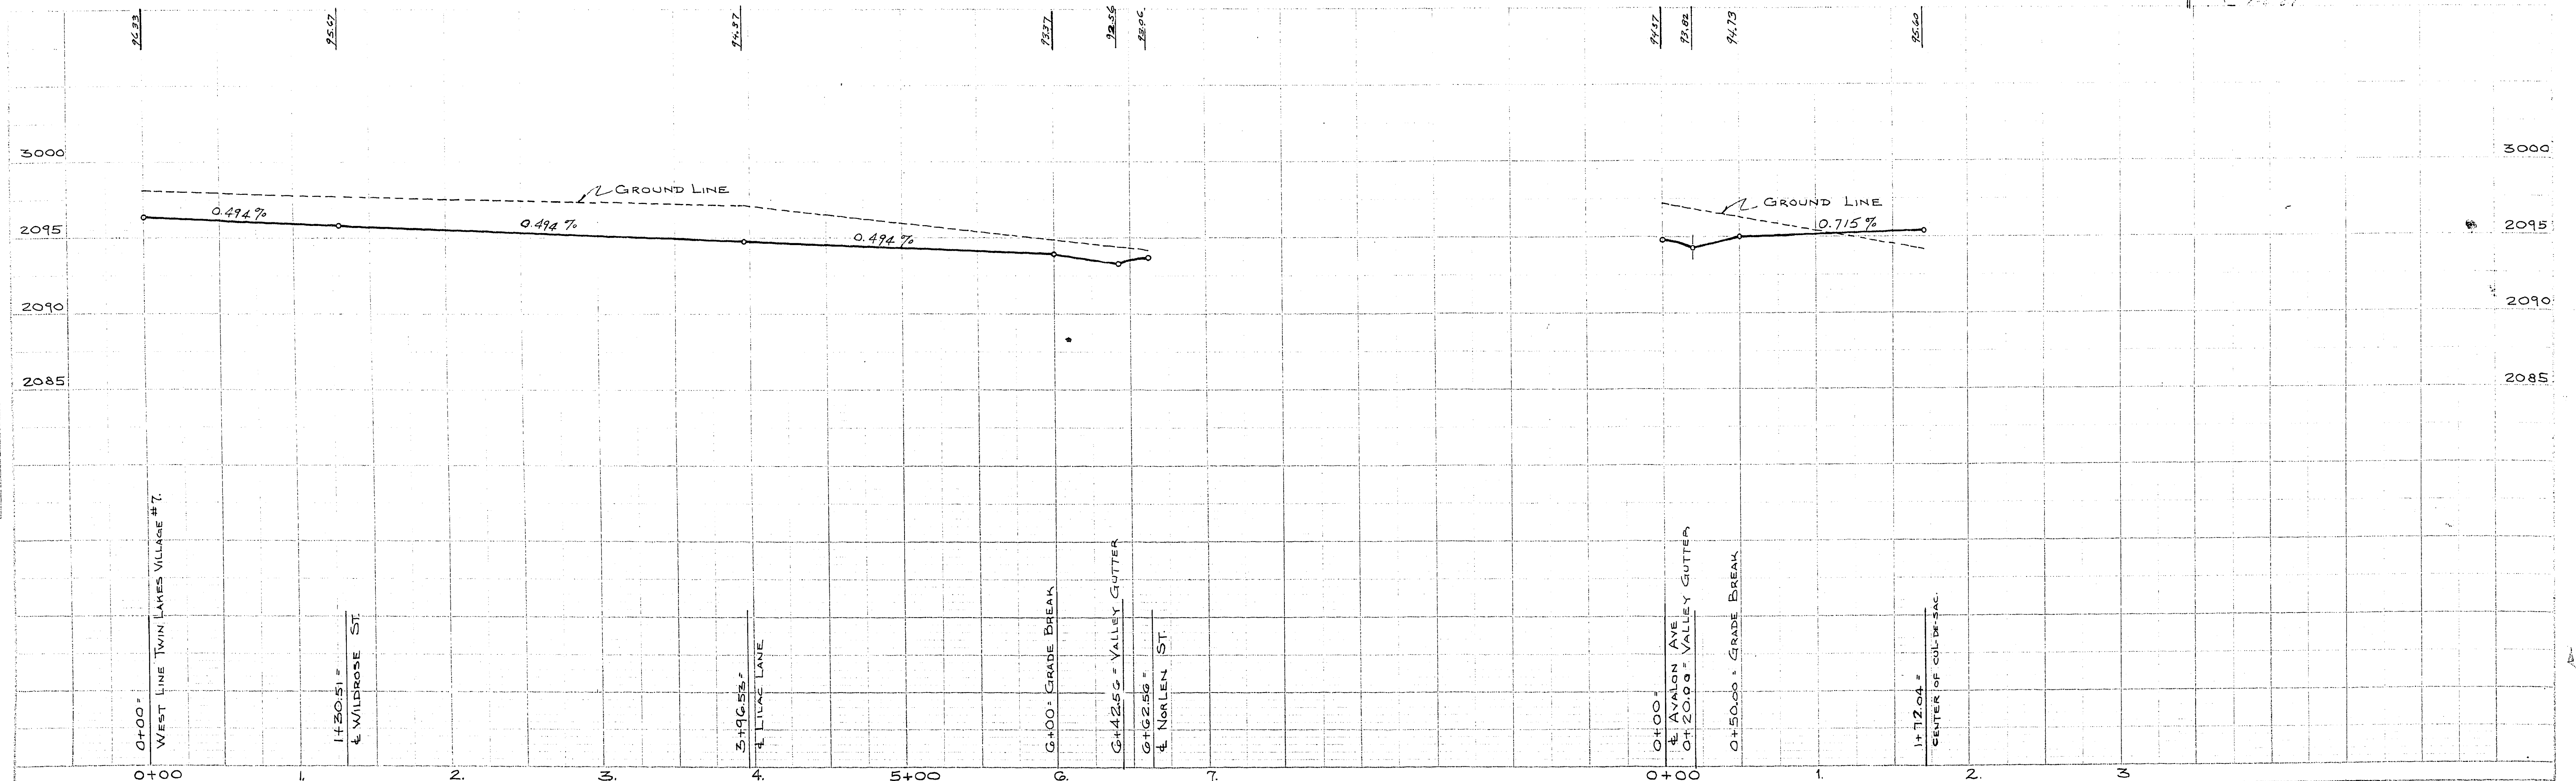


PLATE 11-PLAN-PROFILE OF TRACT NO. 7.
DESIGNED AND DRAWN BY RICHARD VANDENBERG JR.
CHECKED BY CHARLES W. BROWN
DRAFTED BY CHARLES W. BROWN
CHARLES W. BROWN COMPANY, INC.