


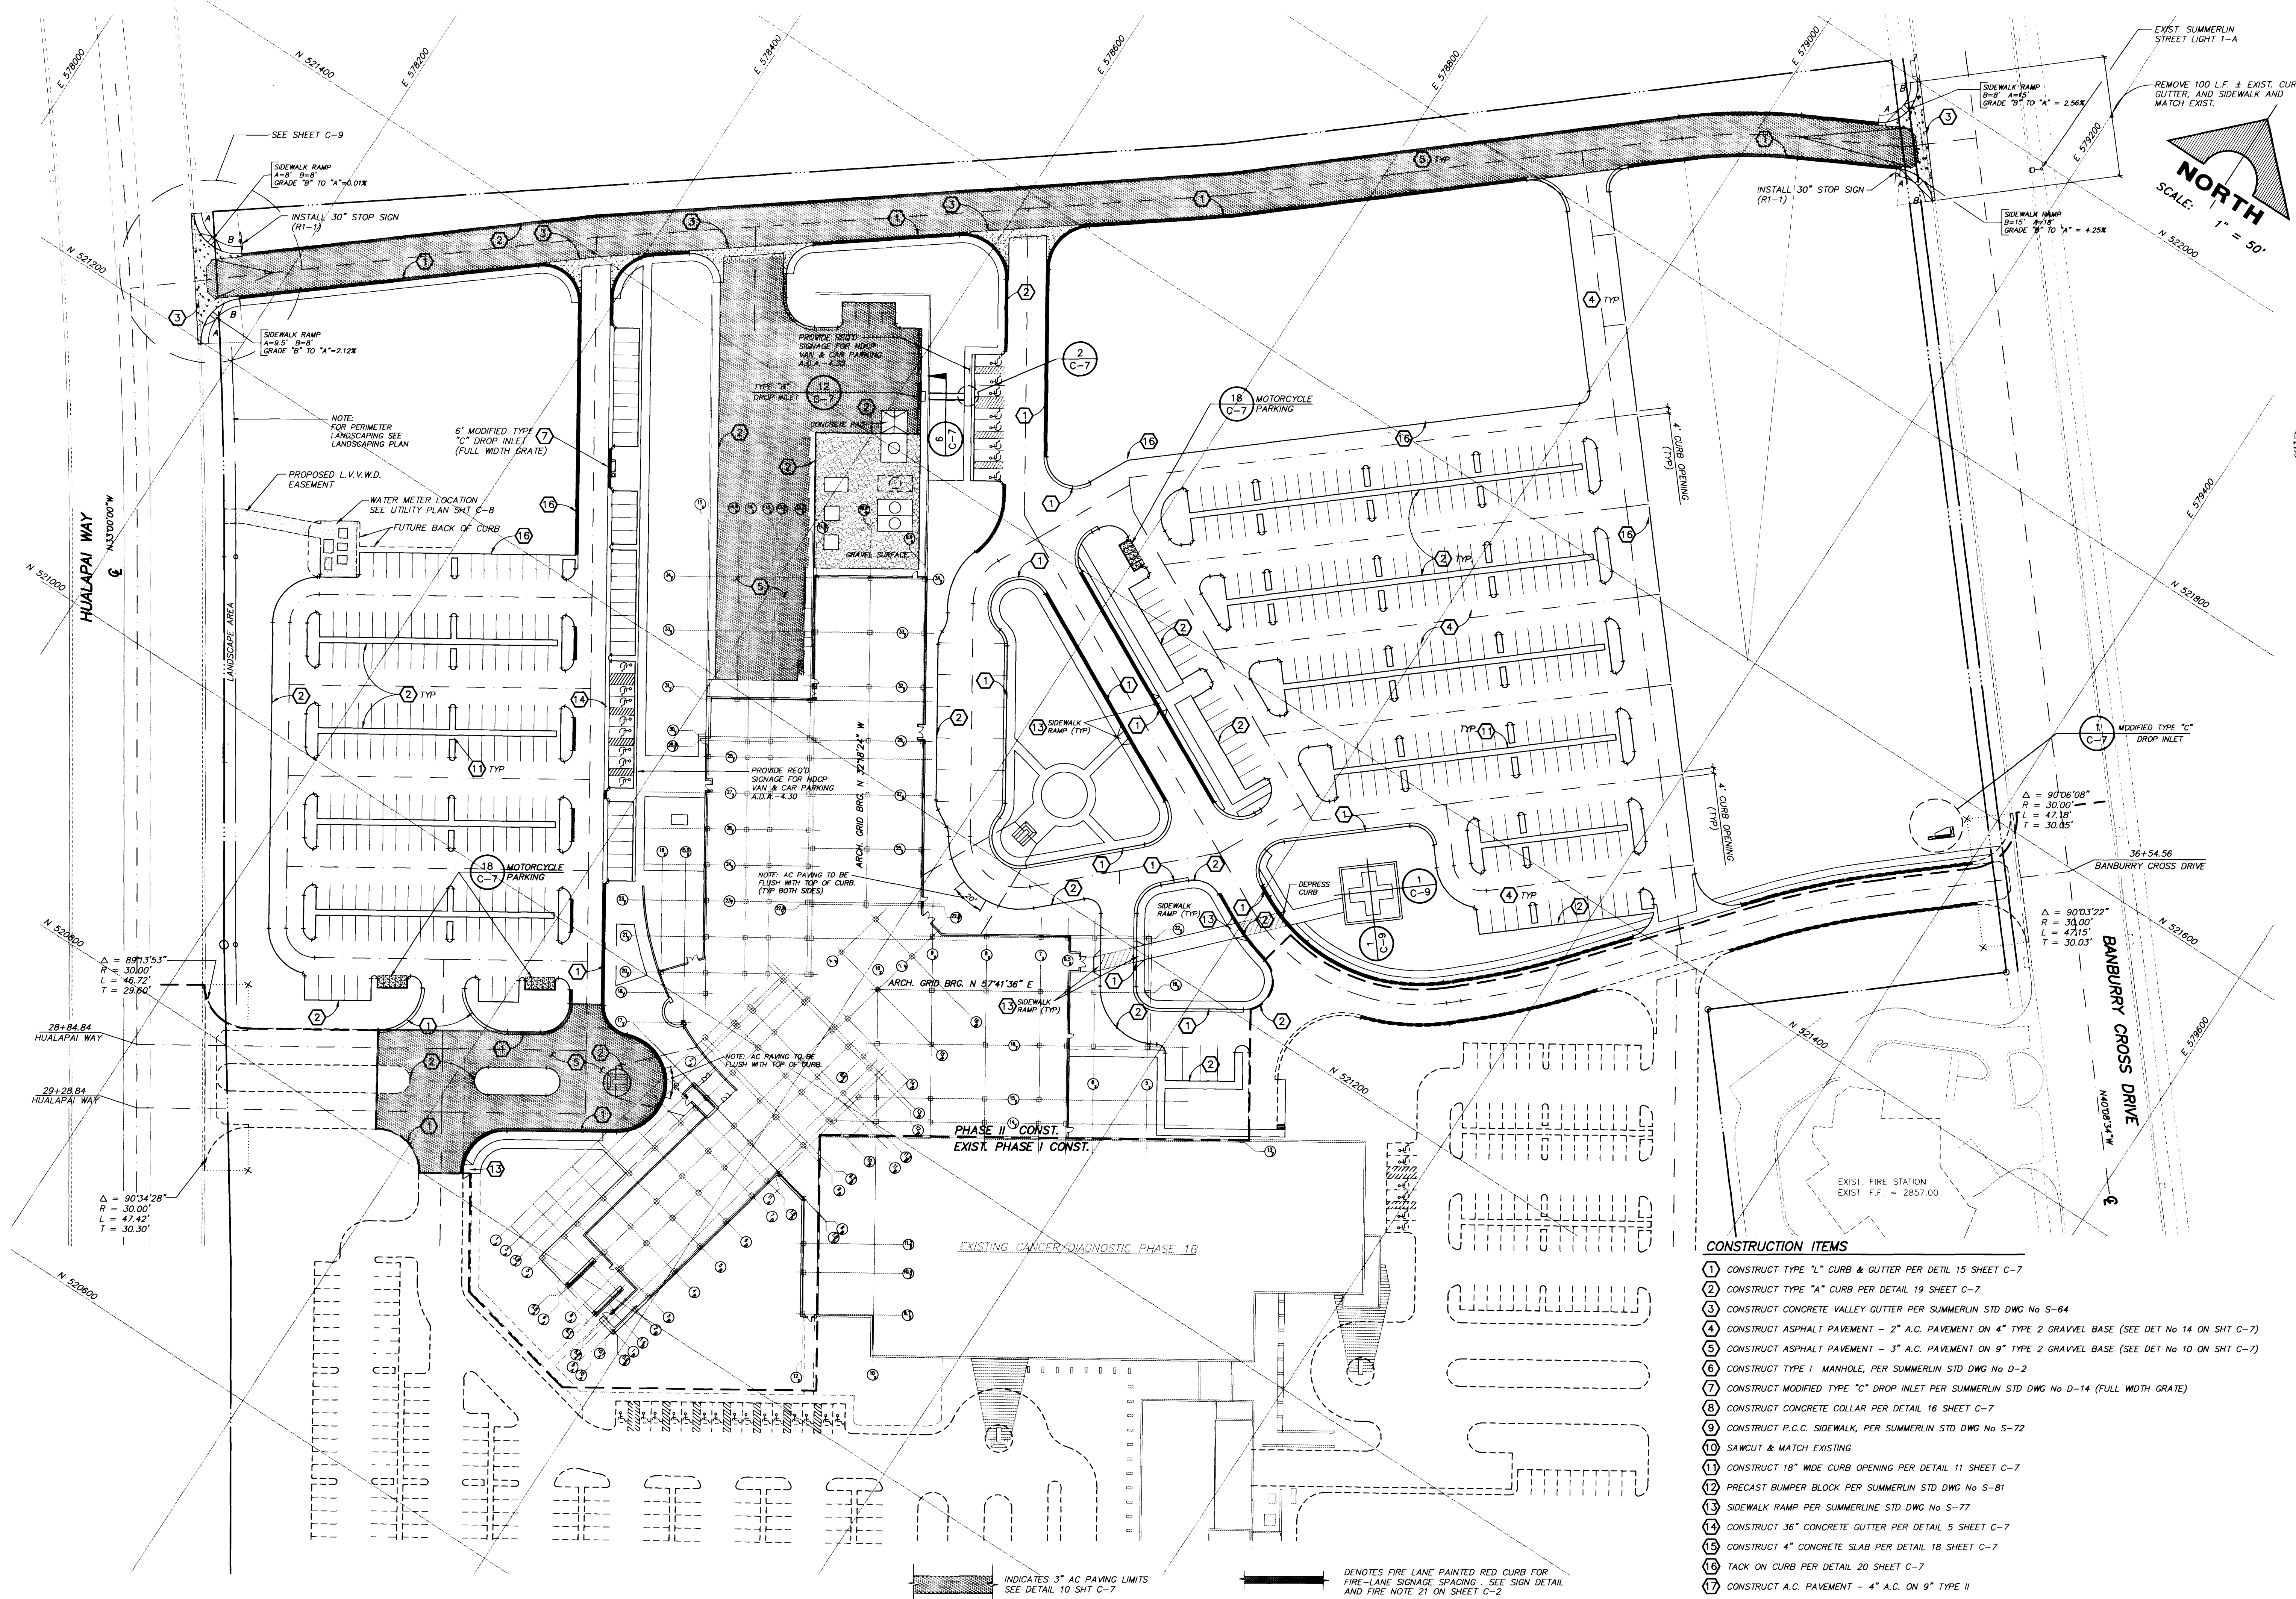

- CONSTRUCTION ITEMS**
- 1. CONSTRUCT TYPE "L" CURB & GUTTER PER DETAIL 15 SHEET C-7
 - 2. CONSTRUCT TYPE "A" CURB PER DETAIL 19 SHEET C-7
 - 3. CONSTRUCT CONCRETE VALLEY GUTTER PER SUMMERLIN STD DWG No S-64
 - 4. CONSTRUCT ASPHALT PAVEMENT - 2" A.C. PAVEMENT ON 4" TYPE 2 GRAVEL BASE (SEE DET No 14 ON SHT C-7)
 - 5. CONSTRUCT ASPHALT PAVEMENT - 3" A.C. PAVEMENT ON 9" TYPE 2 GRAVEL BASE (SEE DET No 10 ON SHT C-7)
 - 6. CONSTRUCT TYPE I MANHOLE, PER SUMMERLIN STD DWG No D-2
 - 7. CONSTRUCT MODIFIED TYPE "C" DROP INLET PER SUMMERLIN STD DWG No D-14 (FULL WIDTH GRATE)
 - 8. CONSTRUCT CONCRETE COLLAR PER DETAIL 16 SHEET C-7
 - 9. CONSTRUCT P.C.C. SIDEWALK, PER SUMMERLIN STD DWG No S-72
 - 10. SAWCUT & MATCH EXISTING
 - 11. CONSTRUCT 18" WIDE CURB OPENING PER DETAIL 11 SHEET C-7
 - 12. PRECAST BUMPER BLOCK PER SUMMERLIN STD DWG No S-81
 - 13. SIDEWALK RAMP PER SUMMERLINE STD DWG No S-77
 - 14. CONSTRUCT 36" CONCRETE GUTTER PER DETAIL 5 SHEET C-7
 - 15. CONSTRUCT 4" CONCRETE SLAB PER DETAIL 18 SHEET C-7
 - 16. TACK ON CURB PER DETAIL 20 SHEET C-7
 - 17. CONSTRUCT A.C. PAVEMENT - 4" A.C. ON 9" TYPE II

DESCRIPTION	DATE	REV	DATE
UNIVERSAL HEALTH SERVICES, INC.			
SUMMERLIN MEDICAL CENTER			
PHASE II IMPROVEMENTS			
CONSTRUCTION PLAN			
SHEET C-6			
OF 9 SHEETS			
G.C. WALLACE, INC.			
Engineering/Architecture			
1555 SOUTH RAINBOW BLVD./LAS VEGAS, NEVADA 89102			
JOB NO 398.056			

