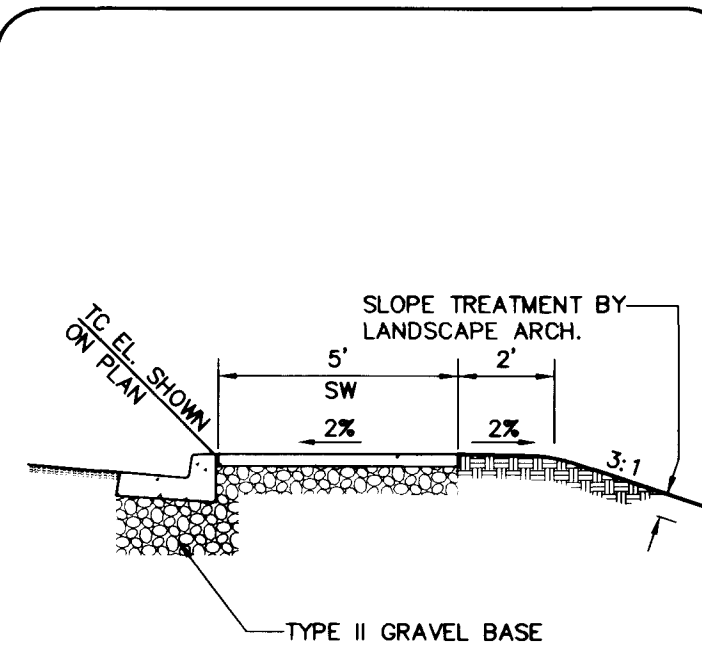
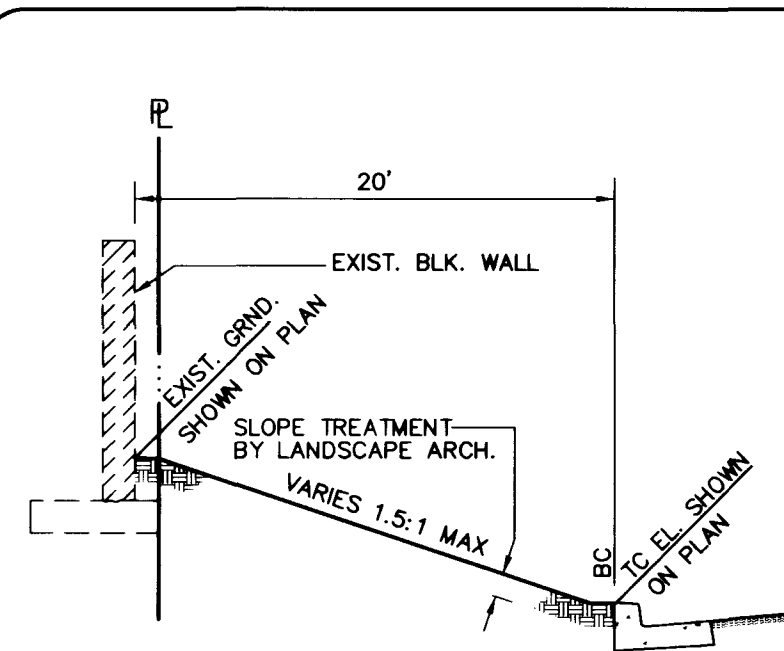
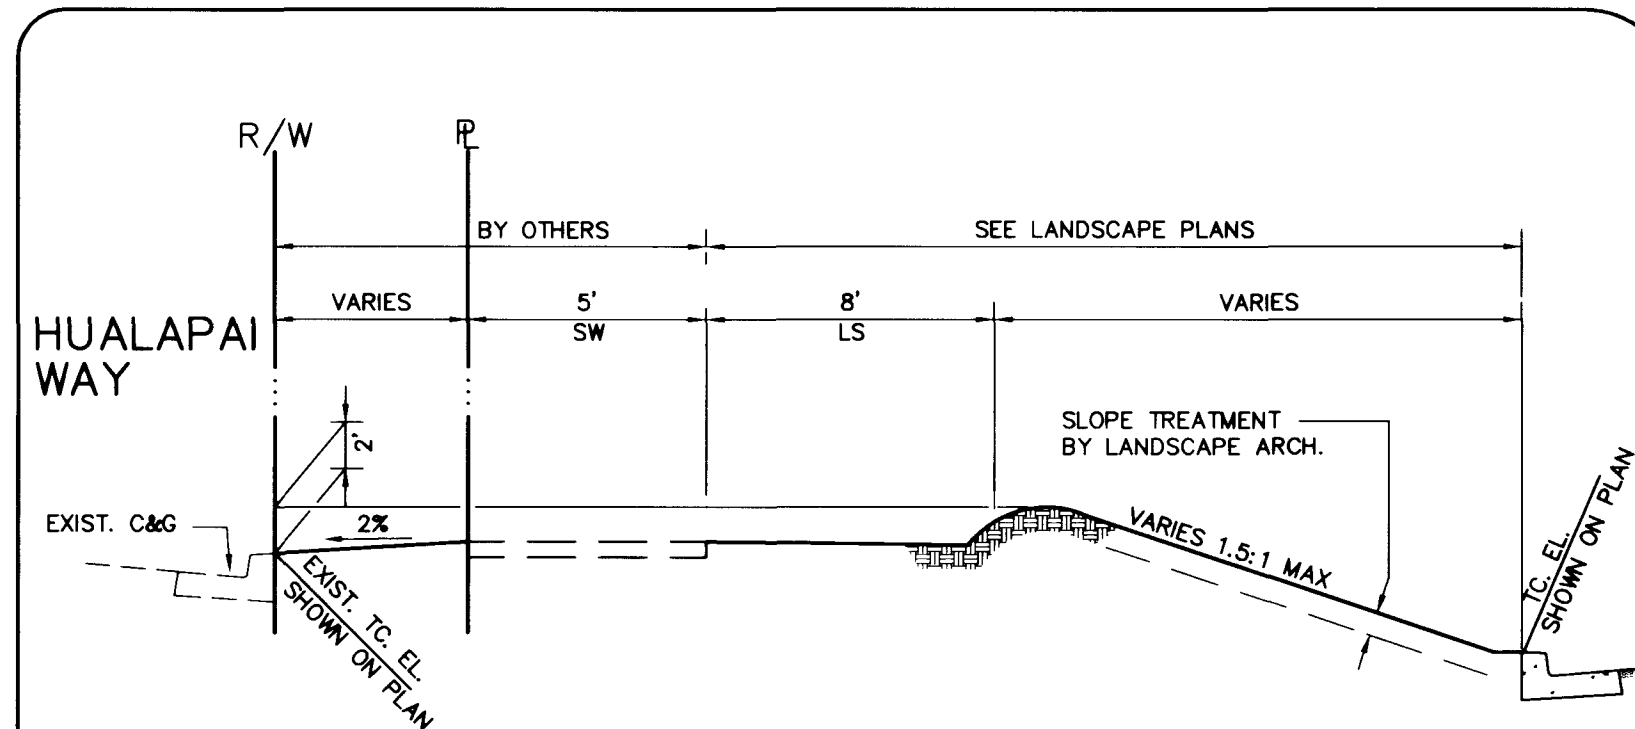
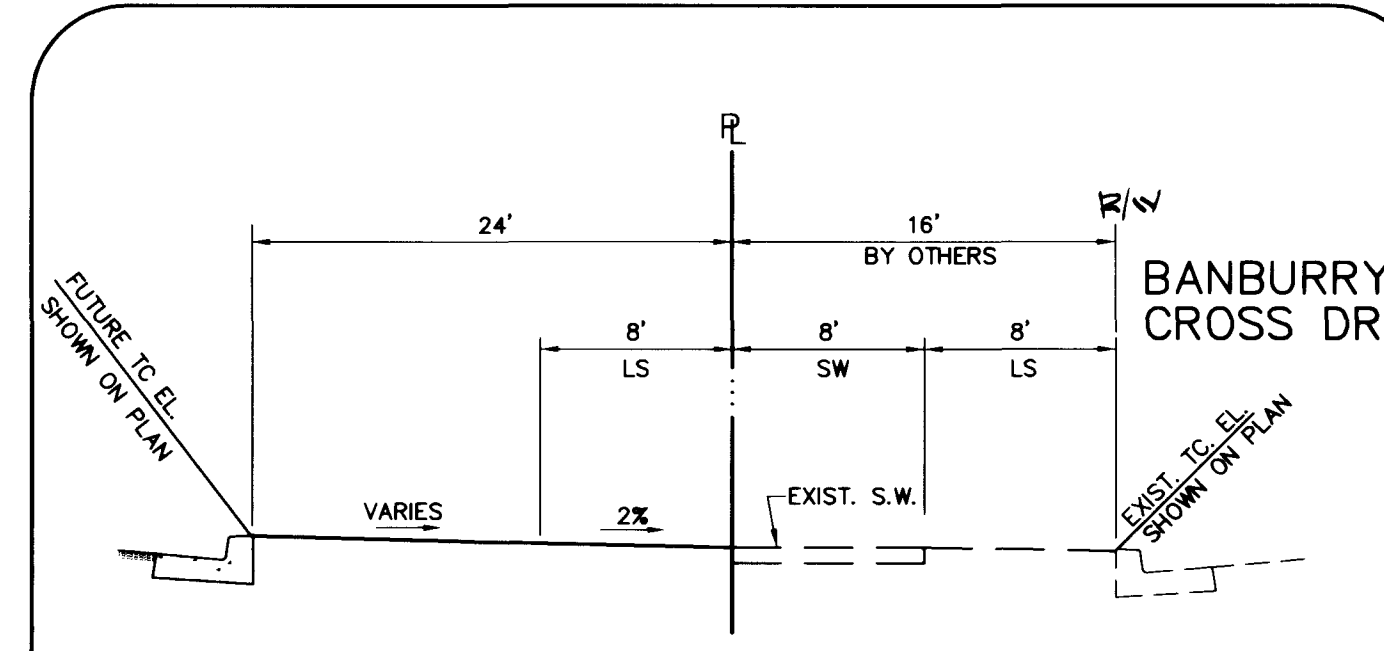
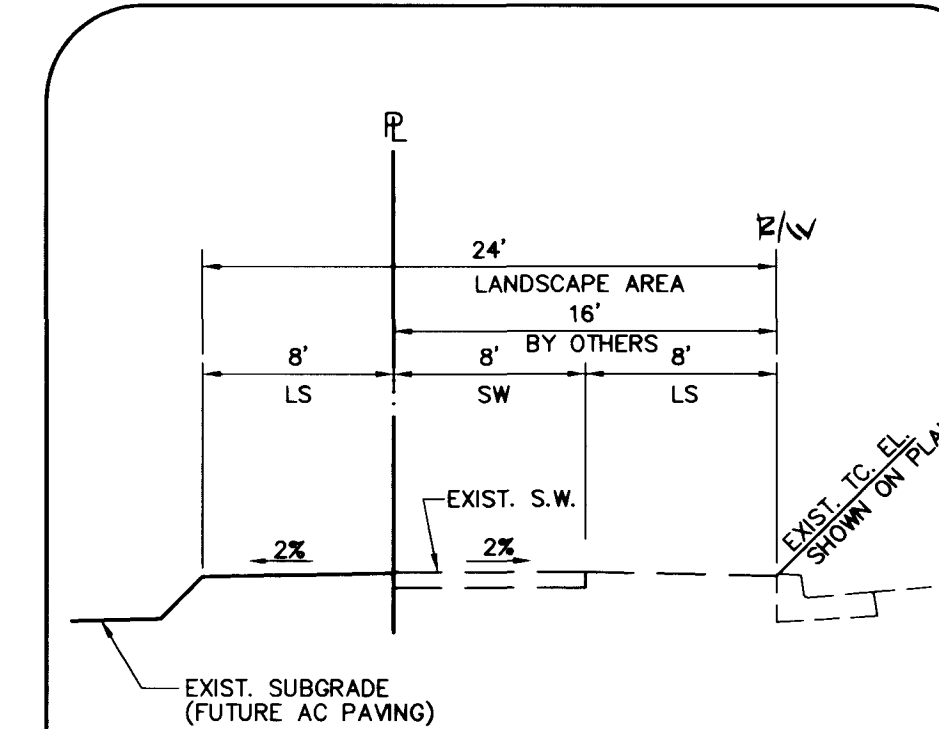
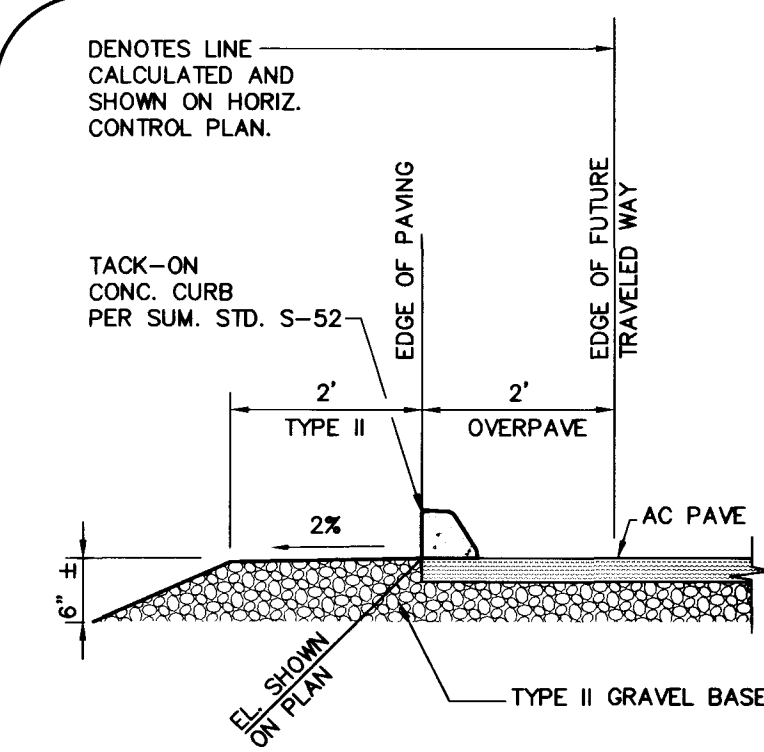
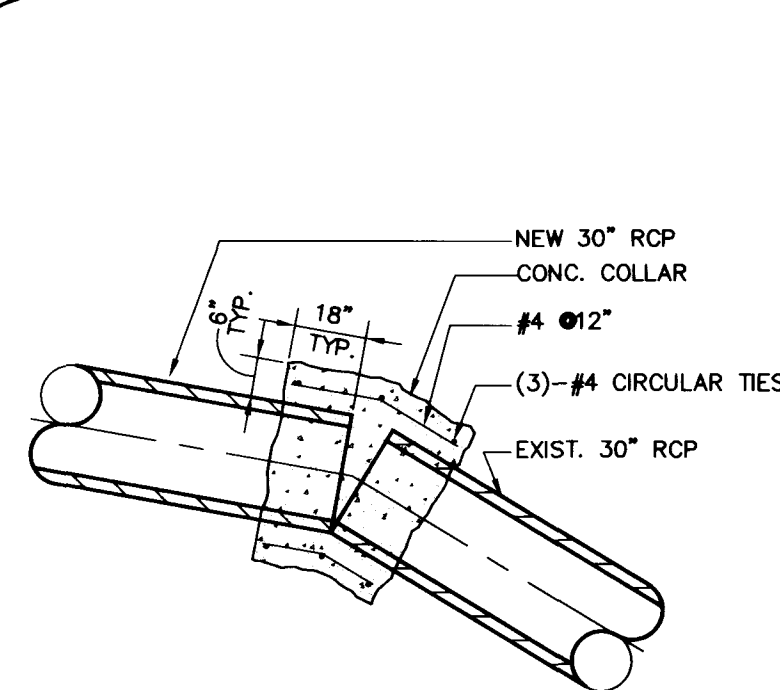
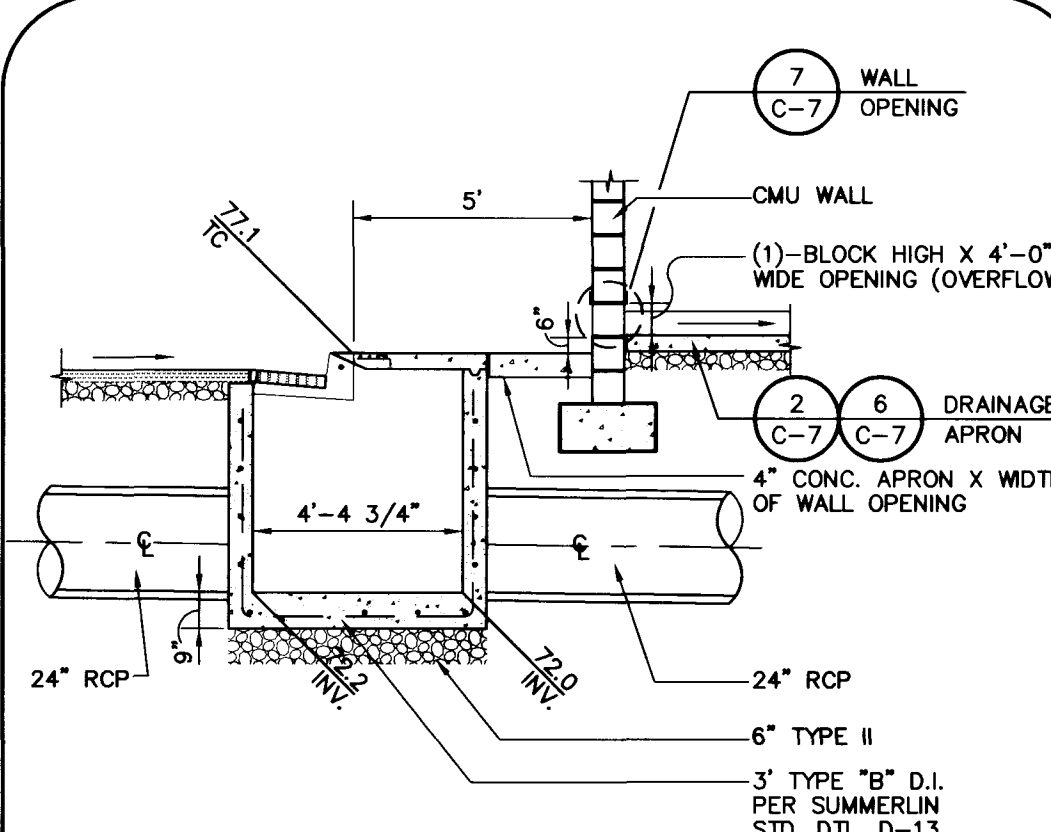
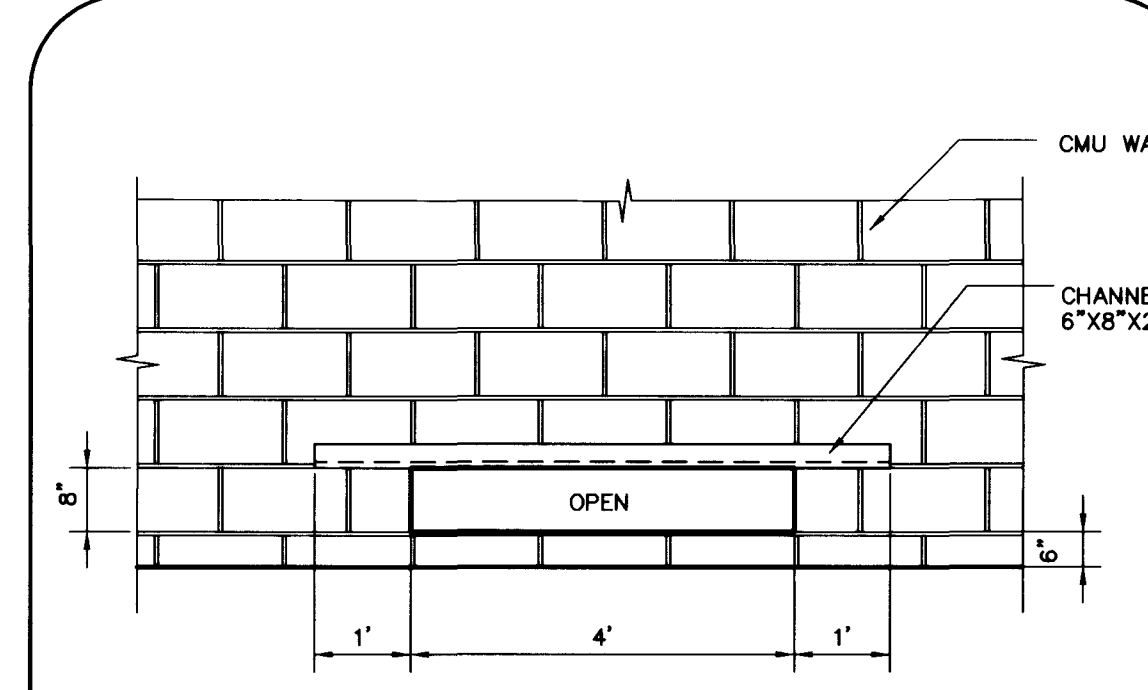
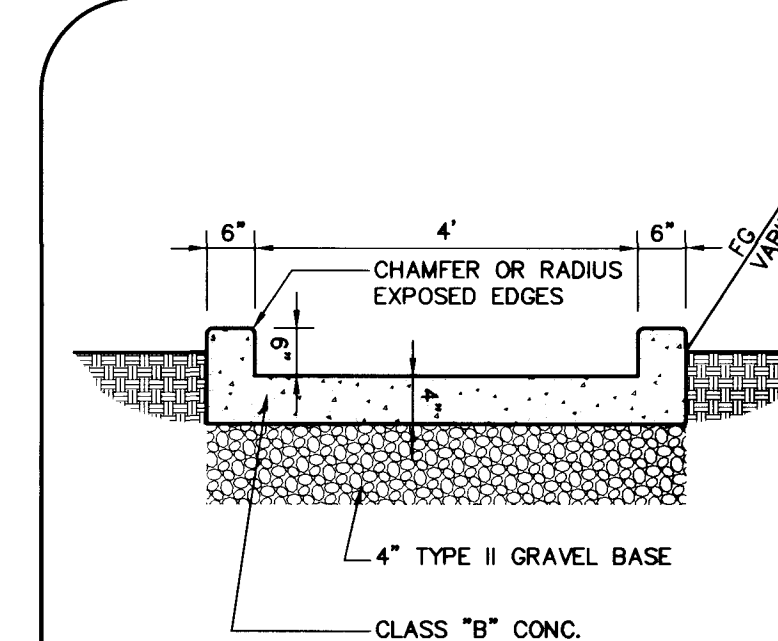
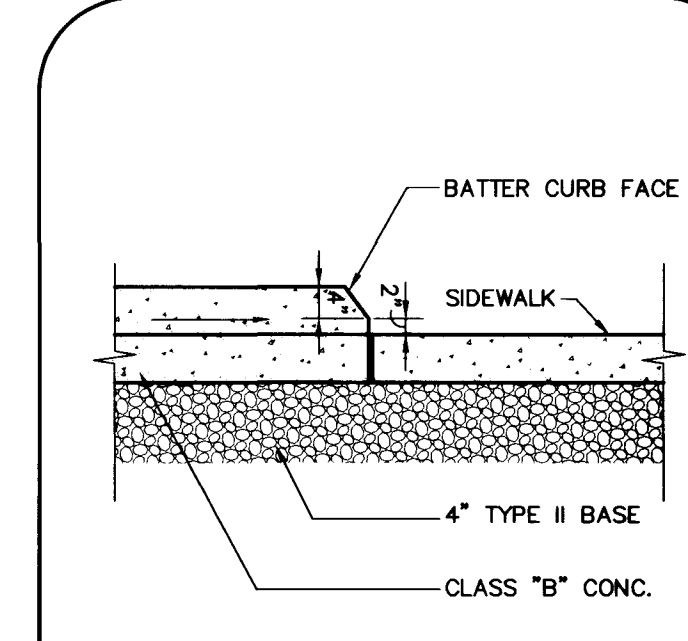
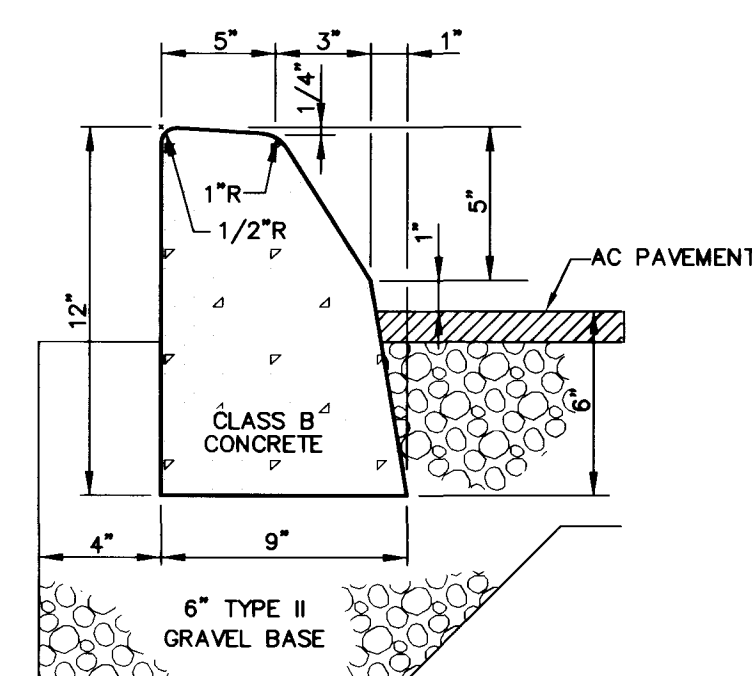
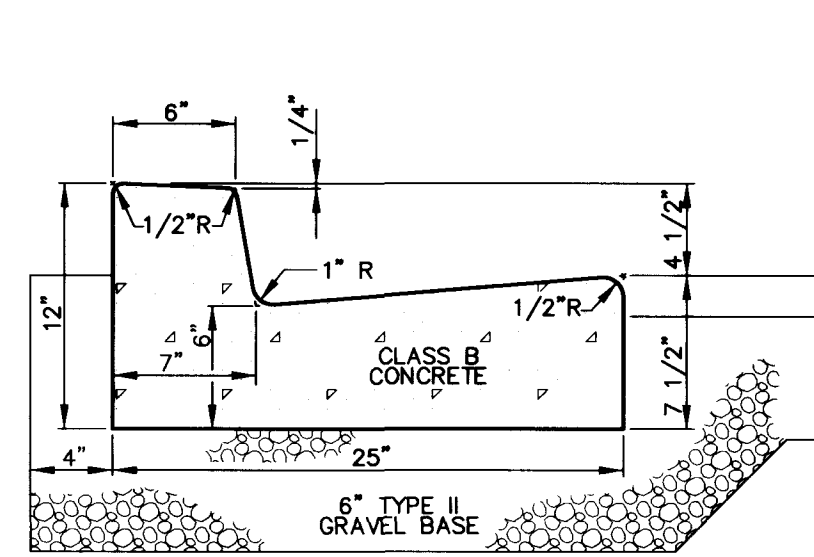
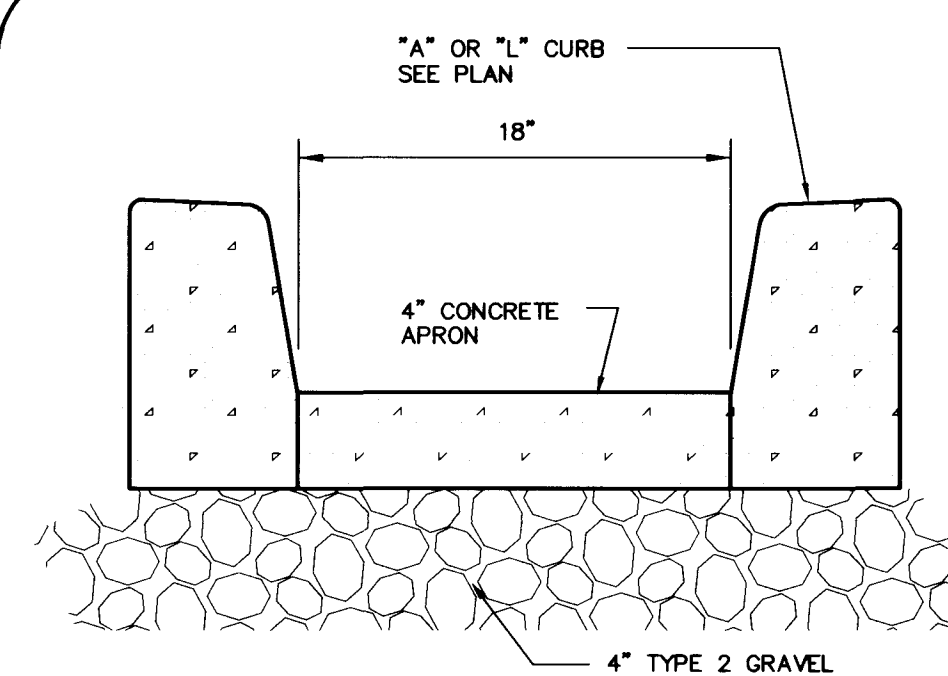
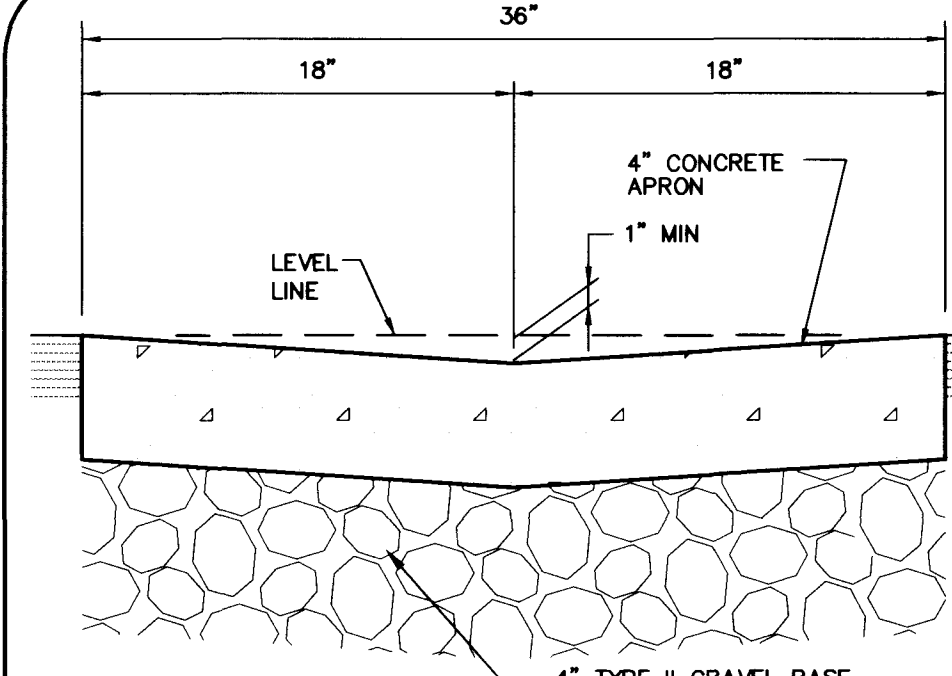
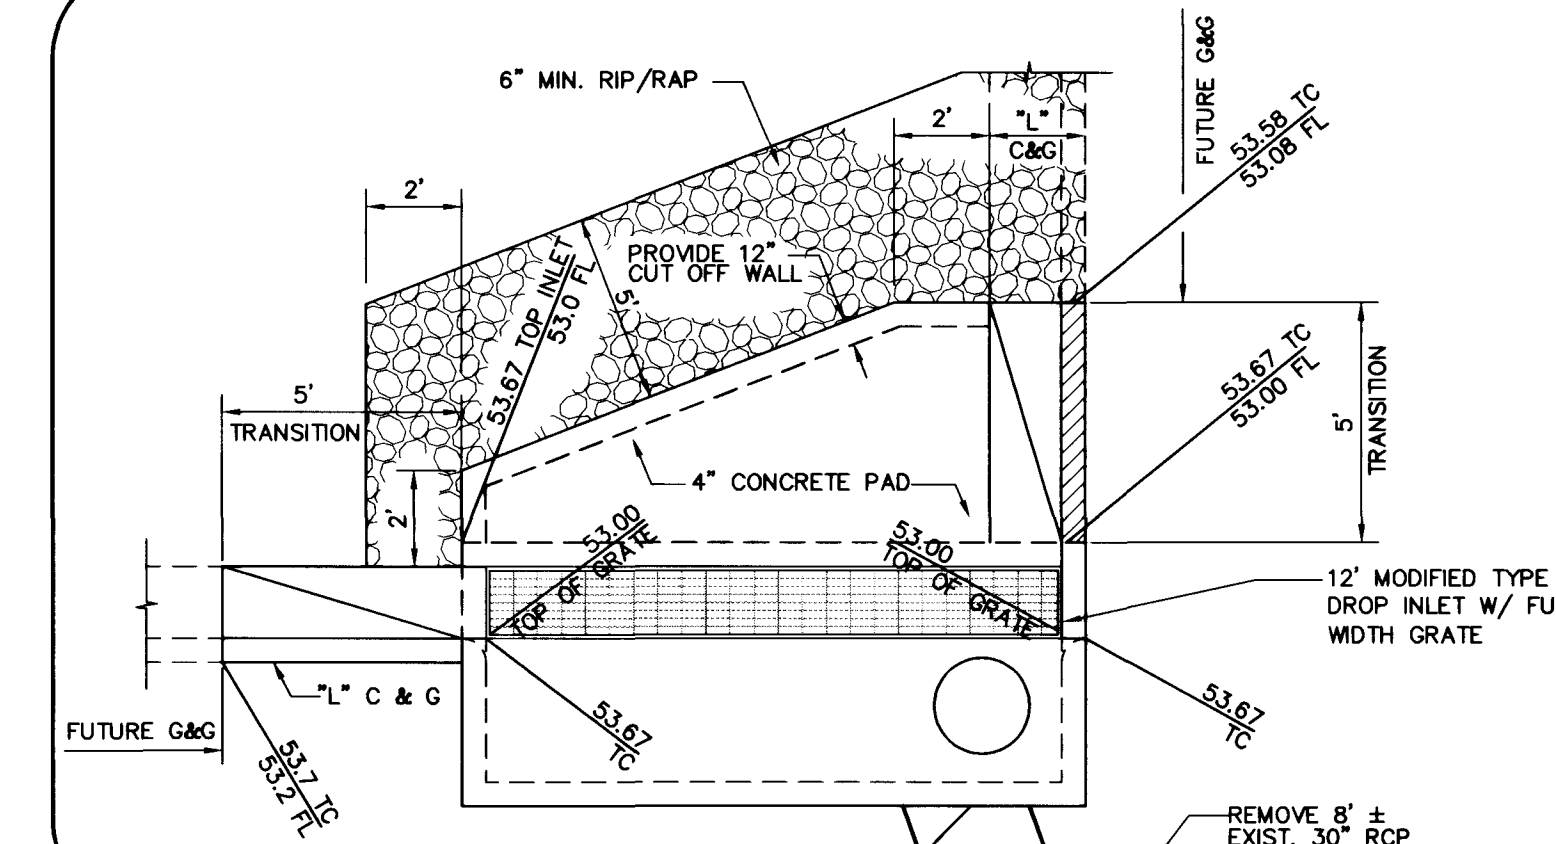
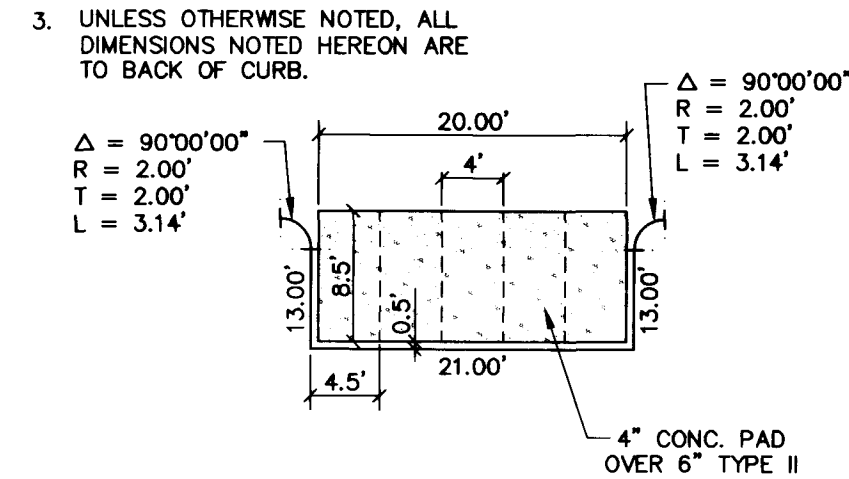


SECTION 21
N.T.S. C-7SECTION 17
N.T.S. C-7SECTION 13
N.T.S. C-7SECTION 8
N.T.S. (ULTIMATE CONDITION) C-7SECTION 3
N.T.S. (INTERIM CONDITION) C-7SECTION 20
N.T.S. C-7CONCRETE COLLAR 16
N.T.S. C-7DROP INLET SECTION 12
N.T.S. C-7WALL OPENING 7
N.T.S. C-7SECTION 6
N.T.S. C-7DETAIL 2
N.T.S. C-7\"A\" TYPE CURB 19
N.T.S. C-7\"L\" TYPE CURB & GUTTER 15
N.T.S. C-7CURB DRAIN OPENING 11
N.T.S. C-7VALLEY GUTTER 5
N.T.S. C-7DROP INLET DETAIL 1
N.T.S. C-7


NOTES:

1. TYPE II GRAVEL BASE COMPACTED TO 95% MAX. DENSITY
2. FOR SITE PREPARATION PRIOR TO PLACEMENT OF GRAVEL BASE OR AC PAVEMENT, SEE SOILS REPORT BY: TERRACON PROJECT NO. 64955116, APRIL 25, 1995
3. UNLESS OTHERWISE NOTED, ALL DIMENSIONS NOTED HEREON ARE TO BACK OF CURB.

MOTORCYCLE PARKING 18
N.T.S. C-7

NOTES:


1. TYPE II GRAVEL BASE COMPACTED TO 95% MAX. DENSITY
2. FOR SITE PREPARATION PRIOR TO PLACEMENT OF GRAVEL BASE OR AC PAVEMENT, SEE SOILS REPORT BY: TERRACON PROJECT NO. 64955116, APRIL 25, 1995

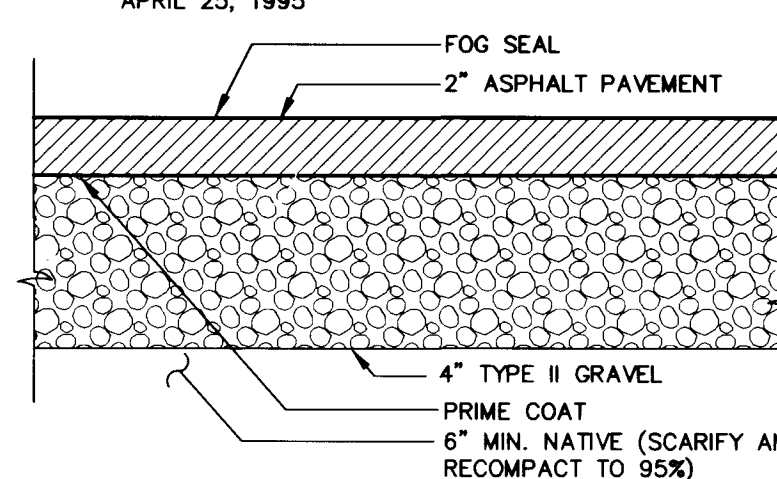



2\"/>

NOTES:

1. TYPE II GRAVEL BASE COMPACTED TO 95% MAX. DENSITY
2. FOR SITE PREPARATION PRIOR TO PLACEMENT OF GRAVEL BASE OR AC PAVEMENT, SEE SOILS REPORT BY: TERRACON PROJECT NO. 64955116, APRIL 25, 1995
3. SEE SHEET C-6 FOR LOCATION

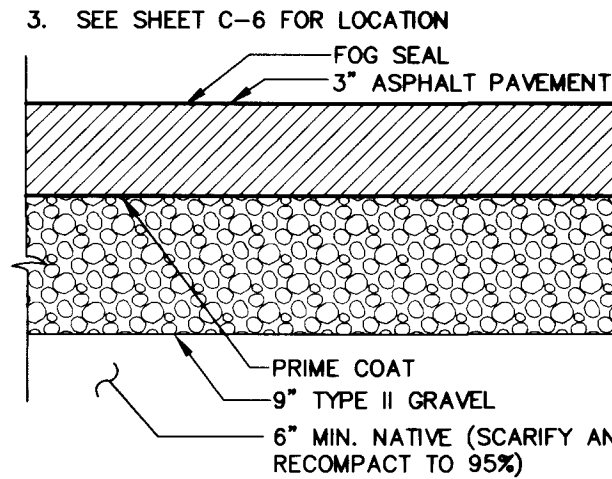

3\"/>

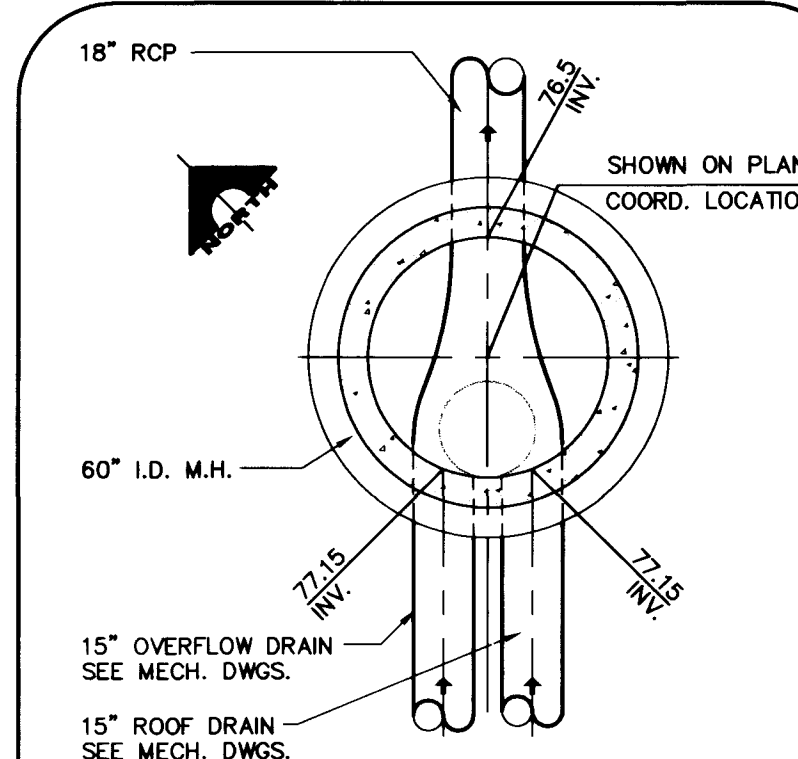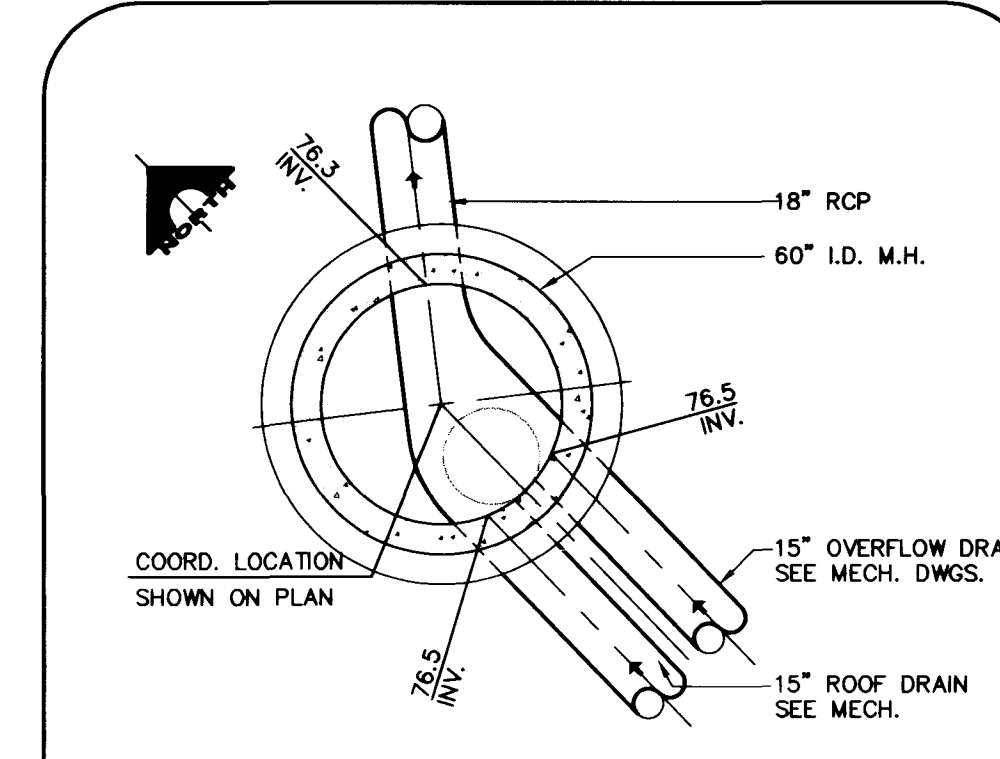STORM DRAIN M.H. #12 9
N.T.S. C-7STORM DRAIN M.H. #14 4
N.T.S. C-4