
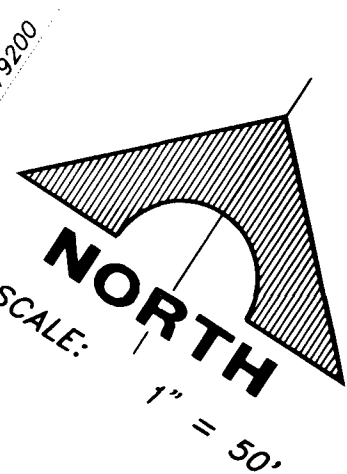


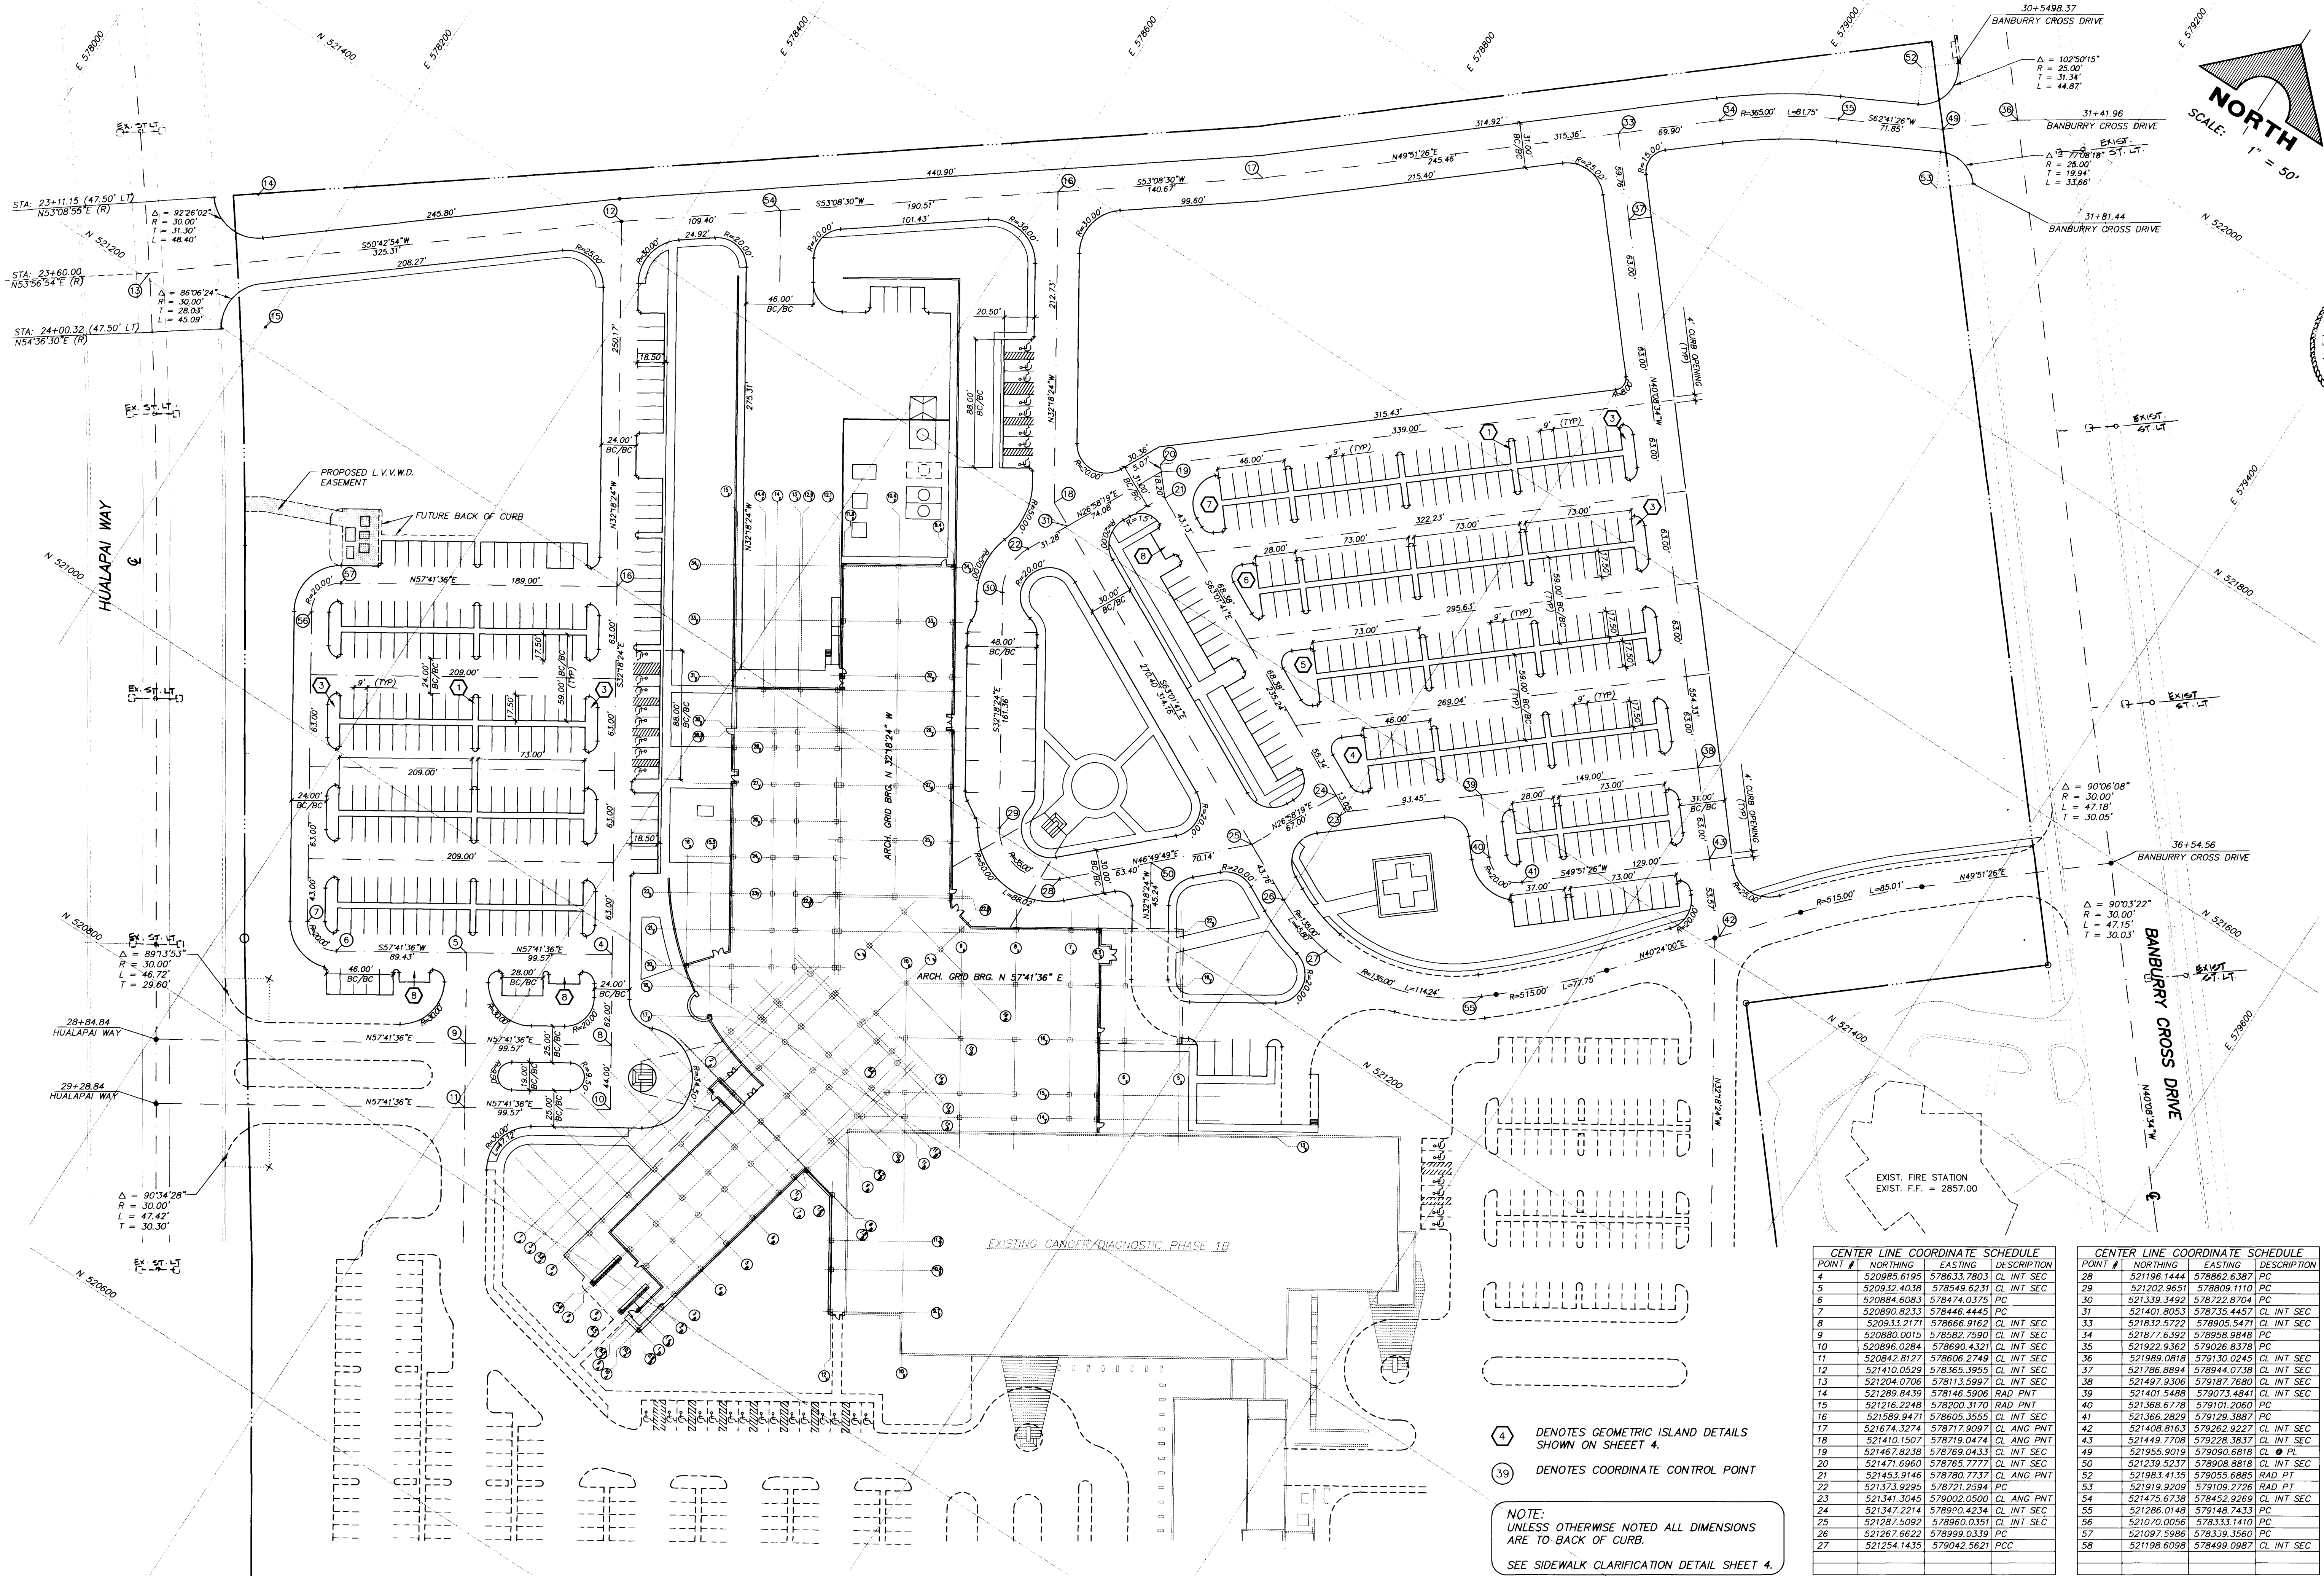

4 DENOTES GEOMETRIC ISLAND DETAILS SHOWN ON SHEET 4.
 39 DENOTES COORDINATE CONTROL POINT
 NOTE:
 UNLESS OTHERWISE NOTED ALL DIMENSIONS ARE TO BACK OF CURB.
 SEE SIDEWALK CLARIFICATION DETAIL SHEET 4.

CENTER LINE COORDINATE SCHEDULE			
POINT #	NORTHING	EASTING	DESCRIPTION
4	520985.6195	578633.7803	CL INT SEC
5	520932.4038	578549.6231	CL INT SEC
6	520884.6083	578474.0375	PC
7	520890.8233	578446.4445	PC
8	520933.2171	578666.9162	CL INT SEC
9	520880.0015	578582.7590	CL INT SEC
10	520896.0284	578690.4321	CL INT SEC
11	520842.8127	578606.2749	CL INT SEC
12	521410.0529	578355.3955	CL INT SEC
13	521204.0706	578113.5997	CL INT SEC
14	521289.8439	578146.5906	RAD PNT
15	521216.2248	578200.3170	RAD PNT
16	521589.9471	578605.3555	CL INT SEC
17	521674.3274	578717.9097	CL ANG PNT
18	521410.1507	578719.0474	CL ANG PNT
19	521467.8238	578759.0433	CL INT SEC
20	521471.6960	578765.7777	CL INT SEC
21	521453.9146	578780.7737	CL ANG PNT
22	521373.9295	578721.2594	PC
23	521341.3045	579002.0500	CL ANG PNT
24	521347.2214	578990.4234	CL INT SEC
25	521287.5092	578960.0351	CL INT SEC
26	521267.6622	578999.0339	PC
27	521254.1435	579042.5621	PCC

CENTER LINE COORDINATE SCHEDULE			
POINT #	NORTHING	EASTING	DESCRIPTION
28	521196.1444	578862.6387	PC
29	521202.9651	578809.1110	PC
30	521139.3492	578722.8704	PC
31	521401.8053	578735.4457	CL INT SEC
32	521832.5722	578905.5471	CL INT SEC
33	521877.6392	578958.9848	PC
34	521922.9362	579026.8378	PC
35	521989.0818	579130.0245	CL INT SEC
36	521986.8894	578944.0738	CL INT SEC
37	521497.9306	579187.7680	CL INT SEC
38	521401.5488	579073.4841	CL INT SEC
39	521368.6778	579101.2060	PC
40	521366.2829	579129.3887	PC
41	521408.8163	579262.9227	CL INT SEC
42	521449.7708	579228.3637	CL INT SEC
43	521955.9019	579090.8818	CL PL
44	521239.5237	578908.8818	CL INT SEC
45	521989.4135	579055.6885	RAD PT
46	521919.9209	579109.2726	RAD PT
47	521475.6738	578452.9269	CL INT SEC
48	521286.0148	579148.7433	PC
49	521070.0056	578333.1410	PC
50	521097.5986	578339.3560	PC
51	521198.6098	578499.0987	CL INT SEC

REV	DATE	DESCRIPTION
1	08/21/96	PHASE II IMPROVEMENTS
2	08/21/96	HORIZONTAL CONTROL PLAN

RECOMMENDED BY: *Jeffrey J. Wallace*
 JEFFREY J. WALLACE
 P.E. NO. 8443

UNIVERSAL HEALTH SERVICES, INC.
 SUMMERLIN MEDICAL CENTER
 PHASE II IMPROVEMENTS
 HORIZONTAL CONTROL PLAN

G.C. WALLACE, INC.
 Engineering/Architecture
 1555 SOUTH RAINBOW BLVD LAS VEGAS, NEVADA 89102

SHEET
C-3
 OF 9 SHEETS

JOB NO 398.056B
 MED-SHO3.DWG

