


960702

01099

AMENDED MAP OF A PORTION OF SUMMERLIN VILLAGE 3 - UNIT NO. 1B (PLAT: BOOK 71, PAGE 13)


BEING A SUBDIVISION OF A PORTION OF PARCEL 3 AS SHOWN BY A MAP THEREOF ON FILE IN FILE 82, PAGE 64 OF PARCEL MAPS IN THE CLARK COUNTY RECORDER'S OFFICE, CLARK COUNTY, NEVADA, LYING WITHIN SECTION 25, TOWNSHIP 20 SOUTH, RANGE 59 EAST, AND LYING WITHIN SECTIONS 29 AND 30, TOWNSHIP 20 SOUTH, RANGE 60 EAST, M.D.M., CITY OF LAS VEGAS, CLARK COUNTY, NEVADA (A PLANNED COMMUNITY)

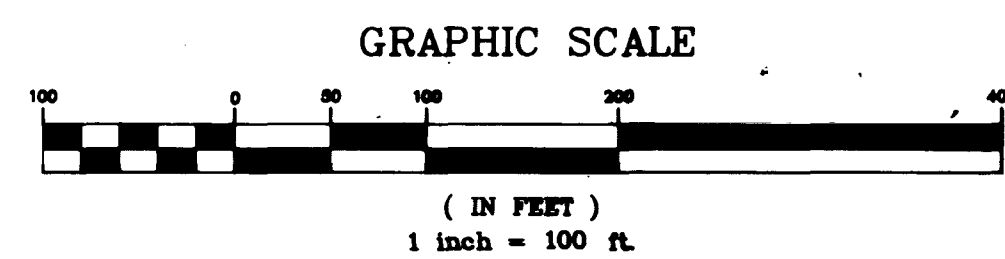

LEGEND

- BOUNDARY LINE
- LOT LINE
- STREET CENTERLINE
- EASEMENT LINE
- 2 LOT NUMBER / TOTAL LOTS = 3
- C25 CURVE NUMBER
- L22 COURSE NUMBER
- R19 RADIAL LINE NUMBER
- (R) RADIAL
- (A) BLOCK NUMBER
- S.F. SQUARE FEET
- (PROD) PRODUCED LINE
- APN ASSESSOR'S PARCEL NUMBER
- 5/8" REBAR AND ALUM. CAP STAMPED P.L.S. 9390 W/ALUMINUM REFERENCE TIES IN TOP OF CURB TO BE SET PER PLAT, BOOK 71, PAGE 13.
- 5/8" REBAR AND ALUM. CAP STAMPED P.L.S. 9390 TO BE SET PER PLAT: BOOK 71, PAGE 13.

ACT	DATE	BY	REVISION
3	6/10/96	ARR	ST. NAME - BANBURY CROSS DR. TO CANYON RUN DR.
2	3/21/96	TZ	REV. L32 -> L37 ON LOT LINE
1	3/07/96	ARR	ADDRESS COMMENTS - ADD LOT 1A PER SUMMERLIN

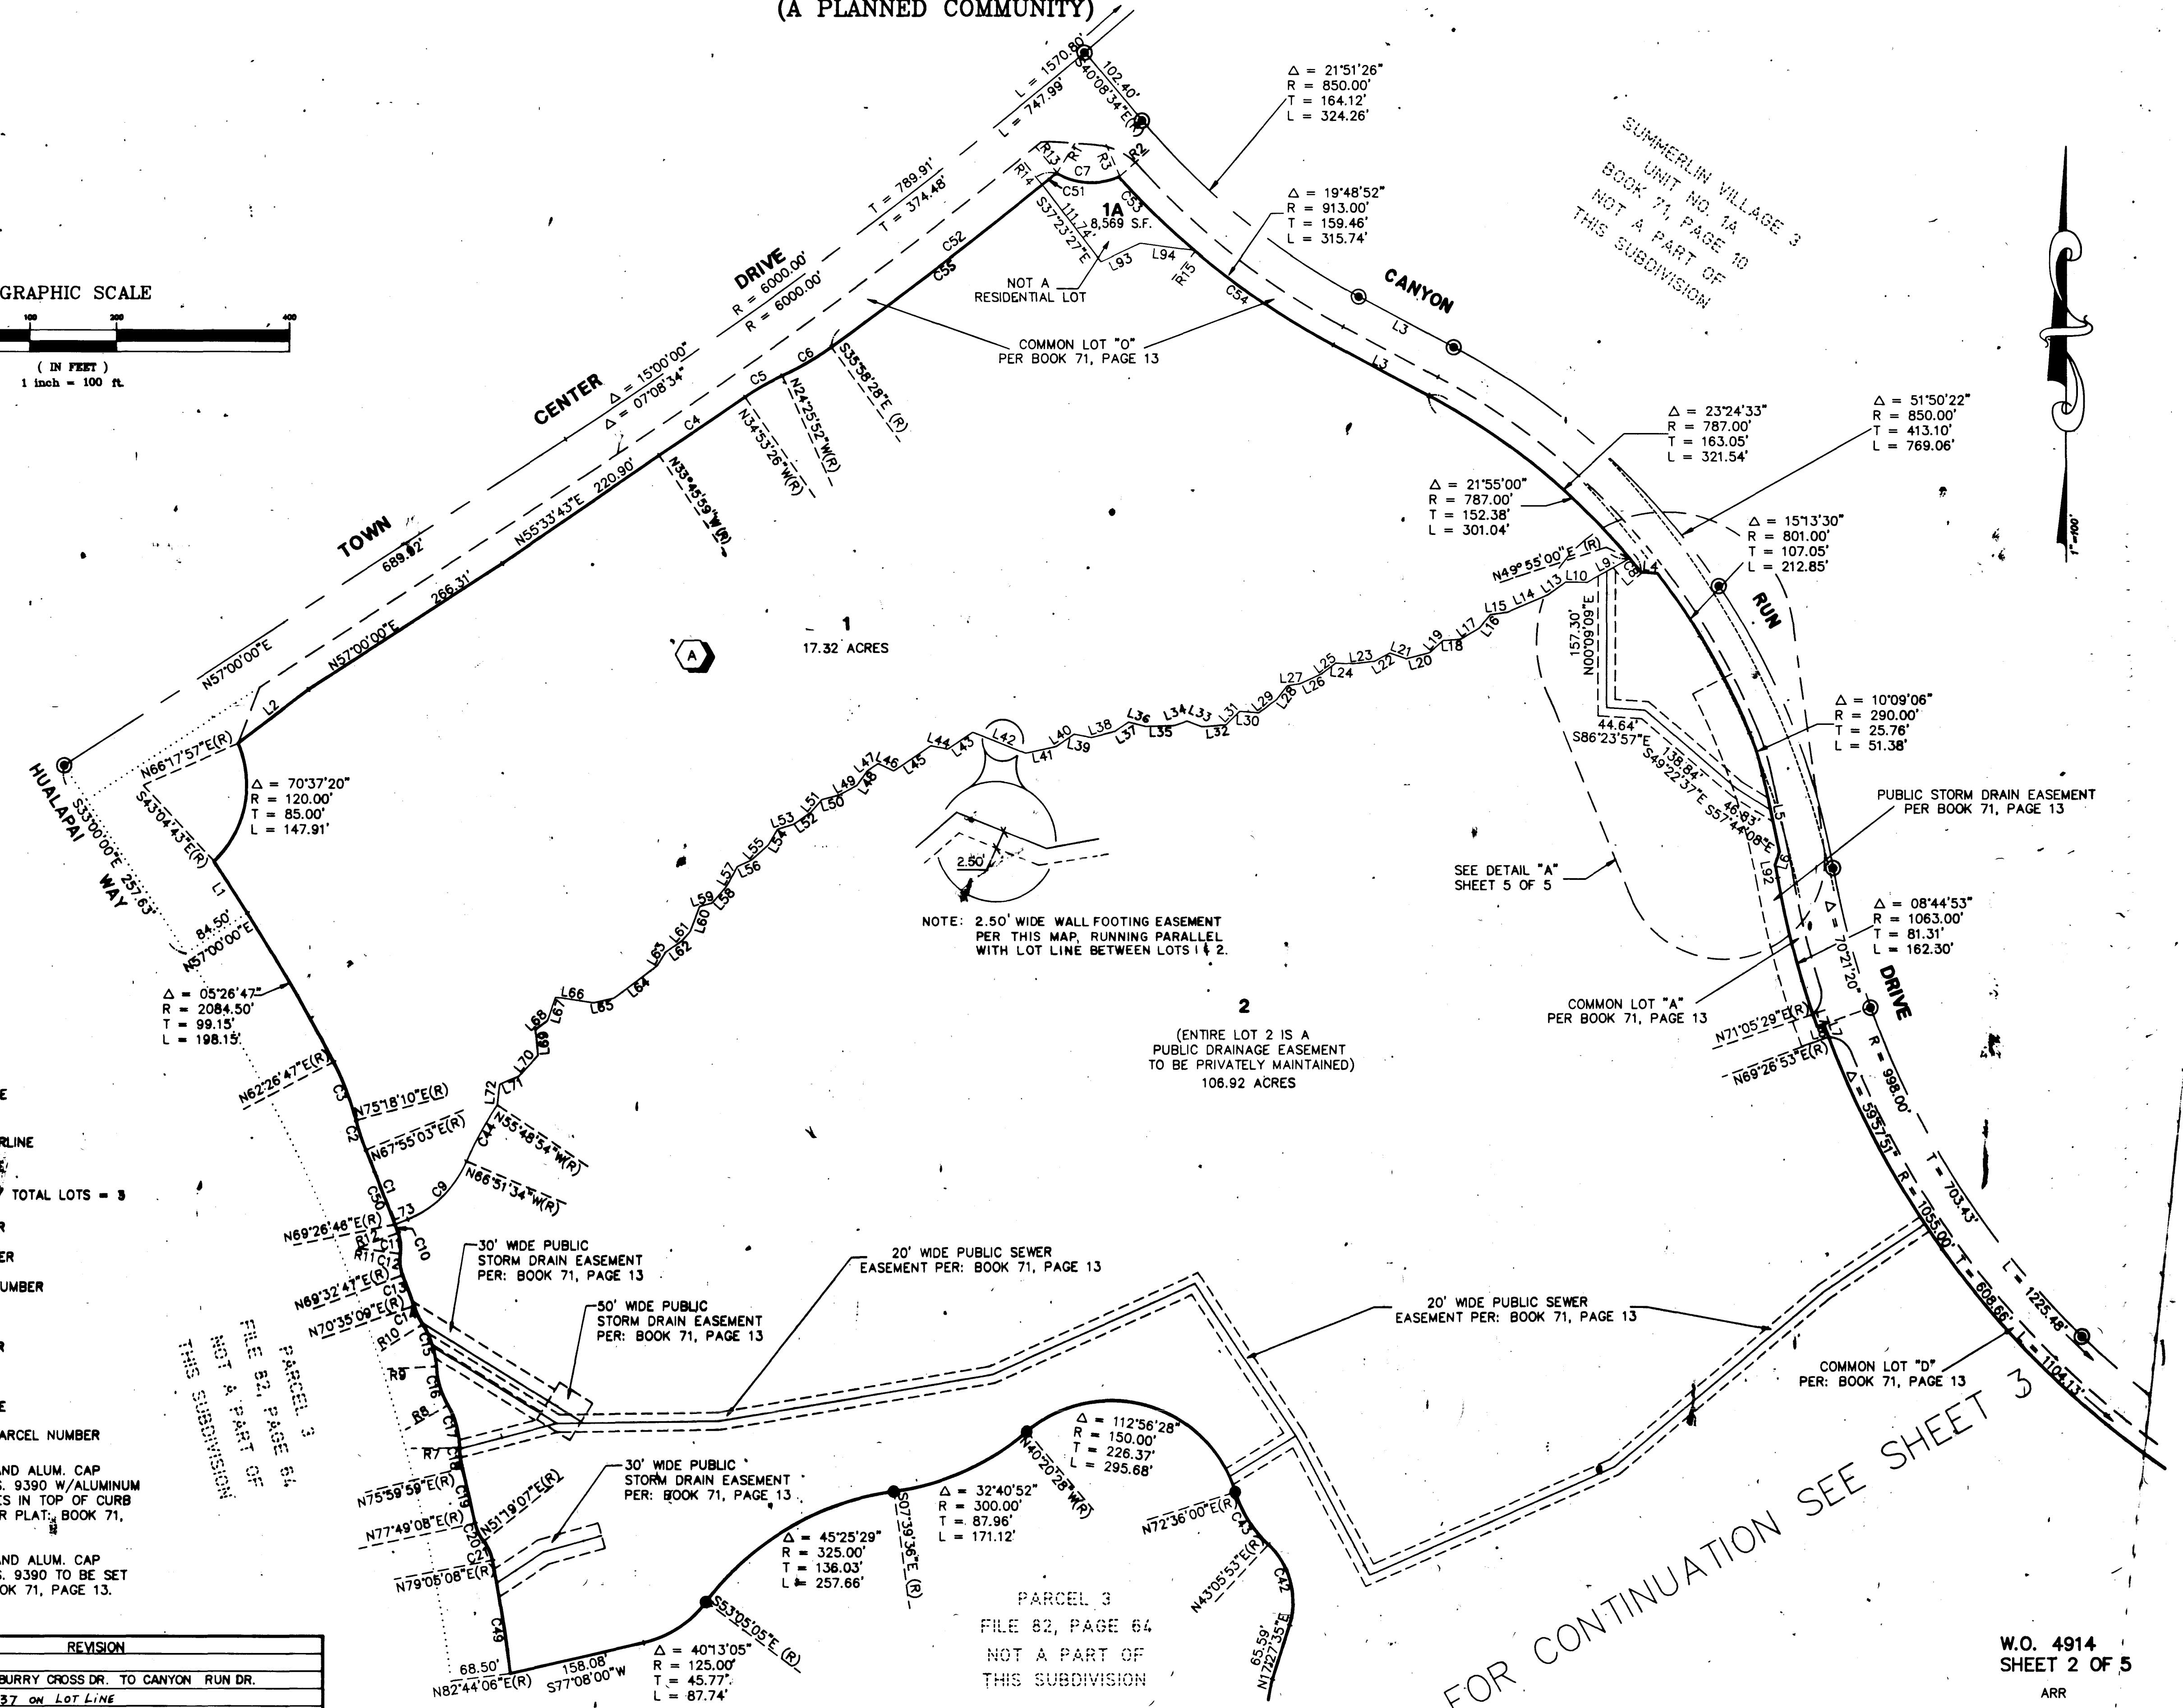

9140702

01099

AMENDED MAP OF A PORTION OF SUMMERLIN VILLAGE 3 - UNIT NO. 1B (PLAT: BOOK 71, PAGE 13)

BEING A SUBDIVISION OF A PORTION OF PARCEL 3 AS SHOWN BY A MAP THEREOF ON FILE IN FILE NO. PAGE 94 OF PARCEL MAPS IN THE CLARK COUNTY ENGINEER'S OFFICE, CLARK COUNTY, NEVADA, LIVING WITHIN SECTION 36, TOWNSHIP 36 NORTH, RANGE 30 EAST, M.D.M., CITY OF LAS VEGAS, CLARK COUNTY, NEVADA AND LIVING WITHIN SECTIONS 30 AND 32, TOWNSHIP 36 NORTH, RANGE 30 EAST, M.D.M., CITY OF LAS VEGAS, CLARK COUNTY, NEVADA (A PLANNED COMMUNITY)

