


960702

01099

# AMENDED MAP OF A PORTION OF SUMMERLIN VILLAGE 3 – UNIT NO. 1B (PLAT: BOOK 71, PAGE 13)

(A PLANNED COMMUNITY)

BEING A SUBDIVISION OF A PORTION OF PARCEL 3 AS SHOWN BY A MAP THEREOF ON FILE IN FILE 82, PAGE 64 OF PARCEL MAPS IN THE CLARK COUNTY RECORDER'S OFFICE, CLARK COUNTY, NEVADA, LYING WITHIN SECTION 25, TOWNSHIP 20 SOUTH, RANGE 59 EAST, AND LYING WITHIN SECTIONS 29 AND 30, TOWNSHIP 20 SOUTH, RANGE 60 EAST, M.D.M., CITY OF LAS VEGAS, CLARK COUNTY, NEVADA

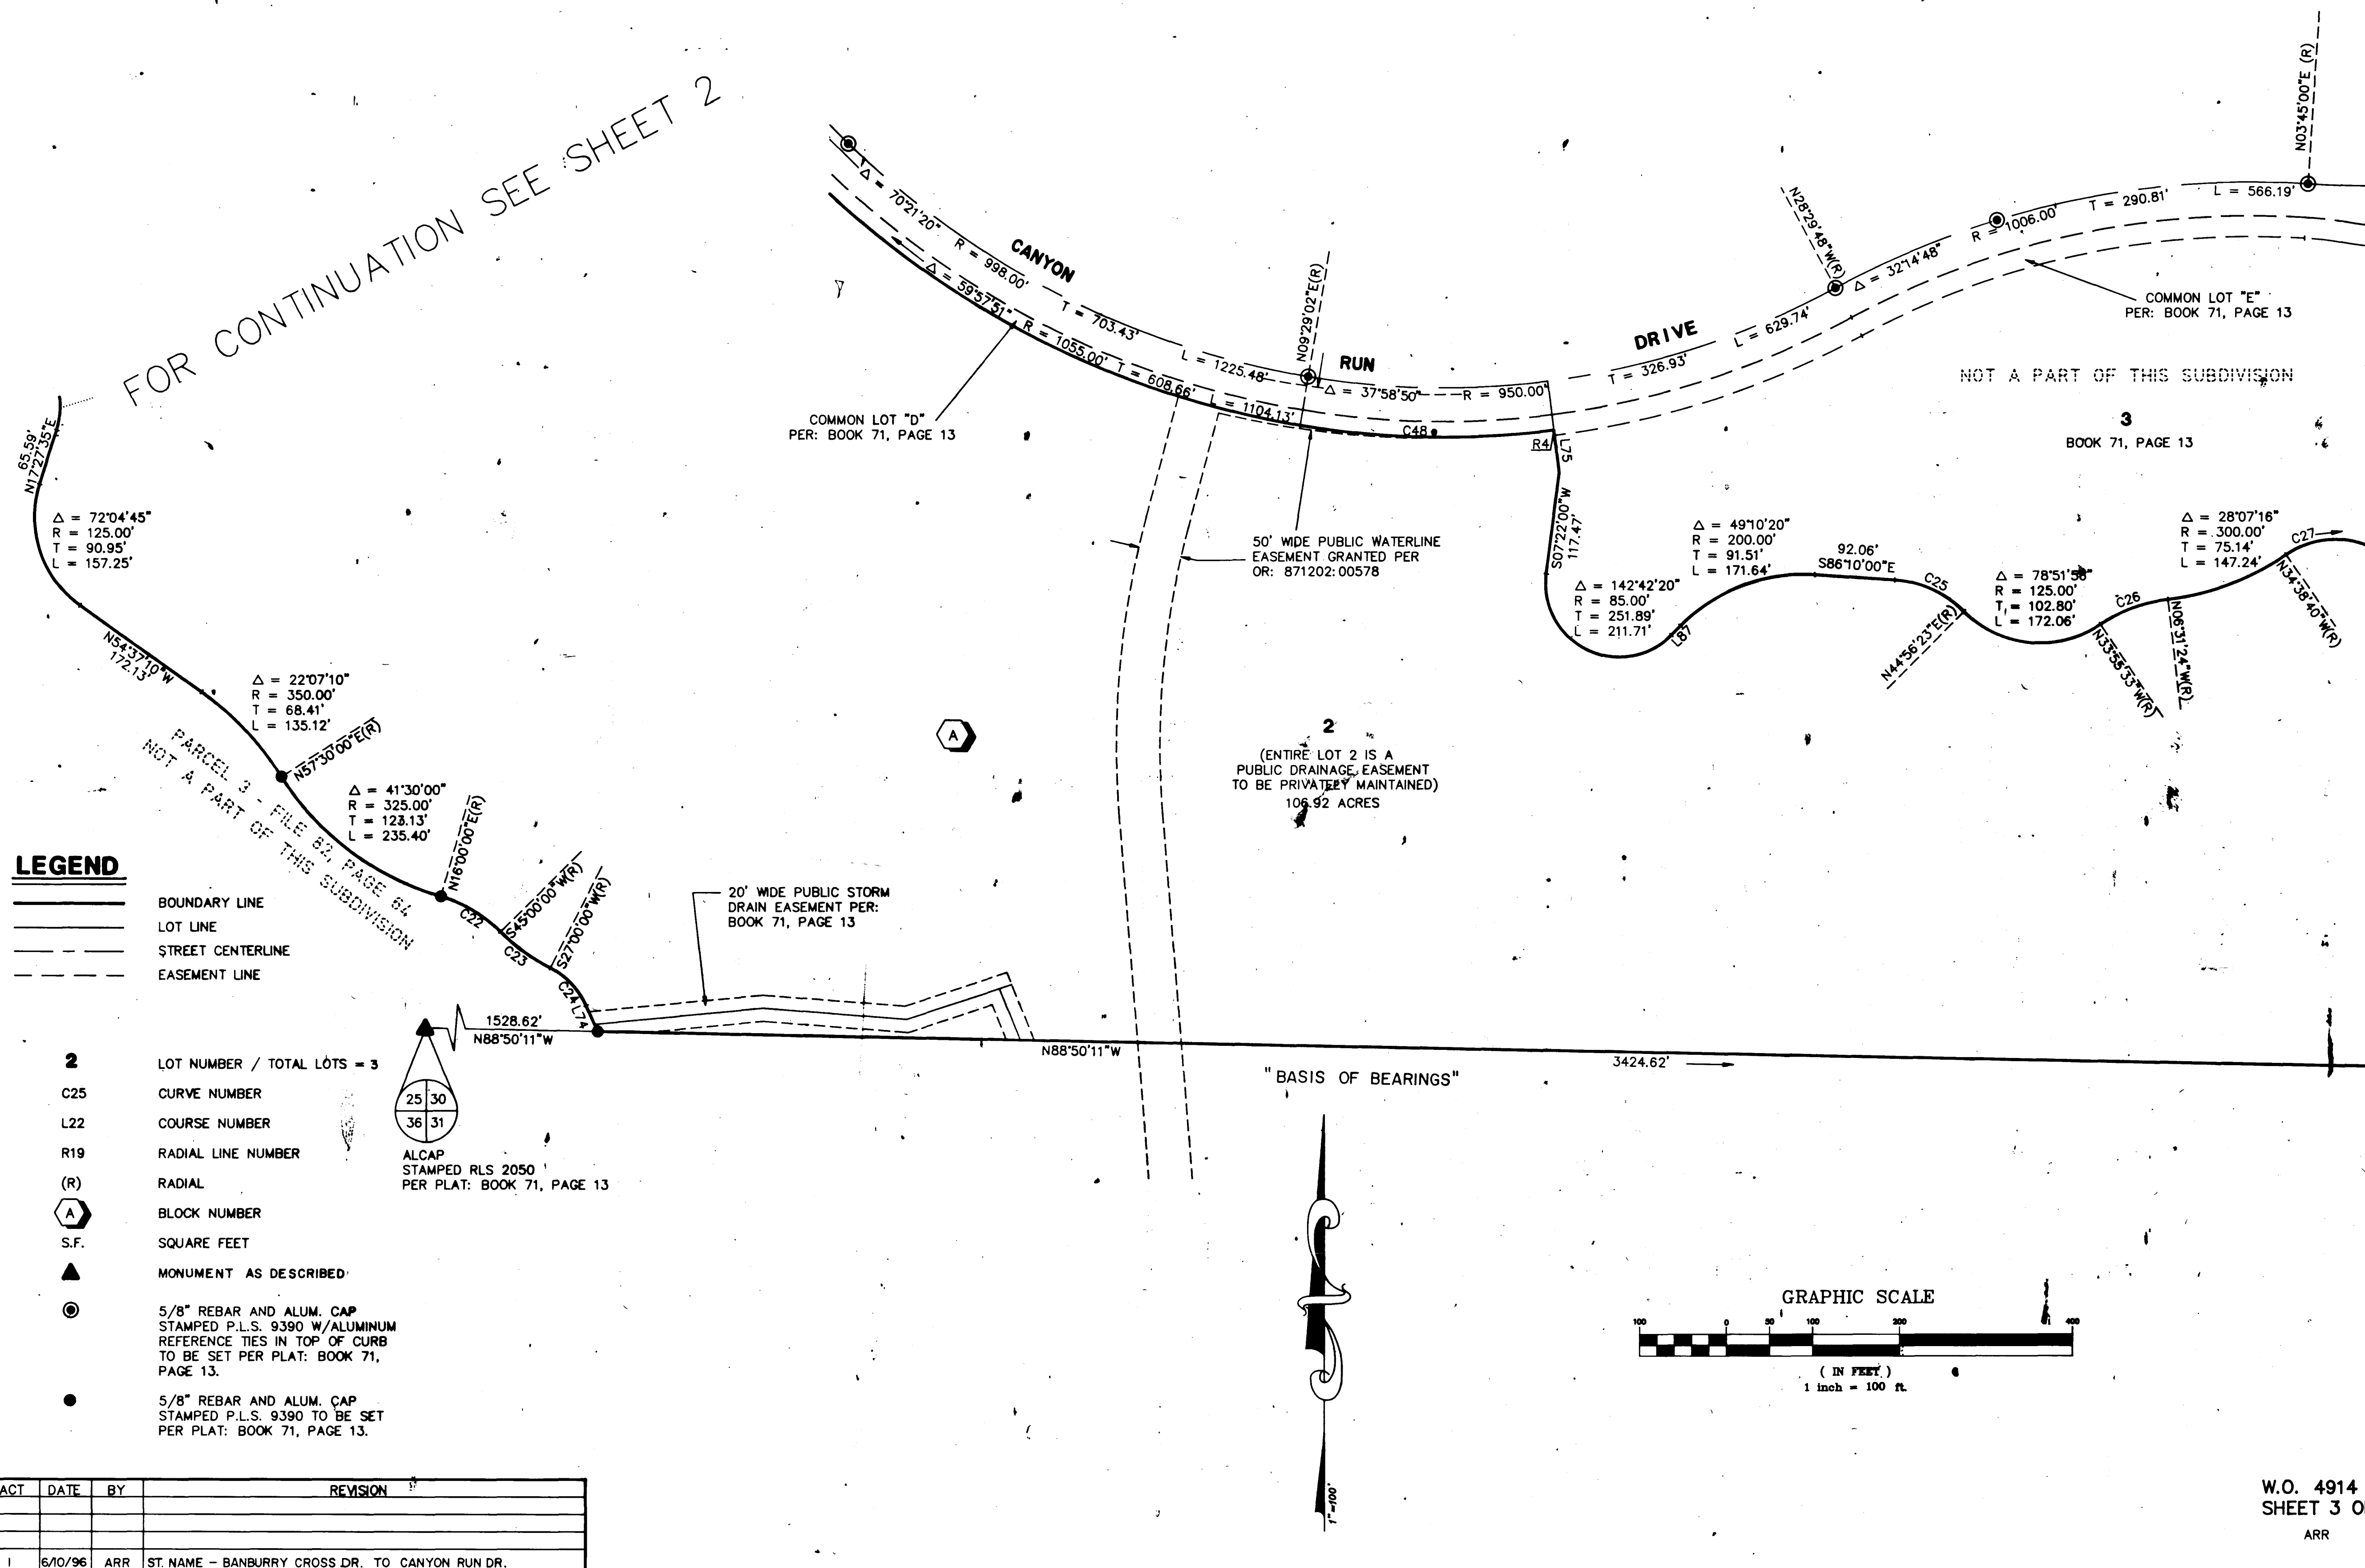

FOR CONTINUATION SEE SHEET 2

FOR CONTINUATION SEE SHEET 4

## LEGEND

BOUNDARY LINE  
LOT LINE  
STREET CENTERLINE  
EASEMENT LINE

2 LOT NUMBER / TOTAL LOTS = 3

C25 CURVE NUMBER

L22 COURSE NUMBER

R19 RADIAL LINE NUMBER

(R) RADIAL

A BLOCK NUMBER

S.F. SQUARE FEET

▲ MONUMENT AS DESCRIBED

○ 5/8" REBAR AND ALUM. CAP  
STAMPED P.L.S. 9390 W/ALUMINUM  
REFERENCE TIES IN TOP OF CURB  
TO BE SET PER PLAT: BOOK 71,  
PAGE 13.

● 5/8" REBAR AND ALUM. CAP  
STAMPED P.L.S. 9390 TO BE SET  
PER PLAT: BOOK 71, PAGE 13.

| ACT | DATE | BY | REVISION |
|-----|------|----|----------|
|     |      |    |          |
|     |      |    |          |
|     |      |    |          |
|     |      |    |          |

W.O. 4914  
SHEET 3 OF 5  
ARR

Book 74 Page 95

4444-1B

01049

(A PLANNED CONSPIRACY)

INDEX A SUBSEQUENT OF A PORTION OF PAGE 1, IS AN EXCERPT BY A MAP TOWNSHIP ON FILE IN FILE NO. PAGE 24 OF PAGE 24. MAPS IN THE CLARK COUNTY RECORDS OFFICE, CLARK COUNTY, MONTANA, LISTED WITHIN SECTION 20, TOWNSHIP 20 SOUTH, RANGE 10 EAST, AND LISTED WITHIN SECTION 20 AND 20, TOWNSHIP 20 SOUTH, RANGE 10 EAST, N.M.M., CITY OF LAS VEGAS, CLARK COUNTY, NEVADA.

