

951211

22-17-19

00472

FINAL MAP OF SUMMERLIN VILLAGE 3 UNIT NO. 1B

A PLANNED COMMUNITY


BEING A SUBDIVISION OF A PORTION OF PARCEL 3 AS SHOWN BY MAP THEREOF ON FILE IN FILE 82, PAGE 64 OF PARCEL MAPS IN THE CLARK COUNTY RECORDER'S OFFICE, CLARK COUNTY, NEVADA, LYING WITHIN SECTION 25, TOWNSHIP 20 SOUTH, RANGE 59 EAST, AND WITHIN SECTIONS 29 AND 30, TOWNSHIP 20 SOUTH, RANGE 60 EAST, M.D.M., CITY OF LAS VEGAS, CLARK COUNTY, NEVADA

LINE	BEARING	DISTANCE
L1	N 35°00'00" W	49.70'
L2	N 01°53'54" W	85.50'

LEGEND	
●	SET 5/8" REBAR AND ALUM. CAP STAMPED P.L.S. 9390 W/ALUMINUM REFERENCE TIES IN TOP OF CURB (UNLESS OTHERWISE NOTED)
■	SET 5/8" REBAR AND ALUM. CAP STAMPED P.L.S. 9390
T	LOT NUMBER
	TOTAL LOTS = 7
	TOTAL COMMON LOTS = 21
B	BLOCK NUMBER
①	CURVE NUMBER
L1	LINE SEGMENT NUMBER
---	SUBDIVISION BOUNDARY LINE
---	STREET CENTERLINE
---	MATCH LINE
---	EASEMENT LINE

CURVE	DELTA	RADIUS	LENGTH	TANGENT
1	44°00'00"	1561.00'	1198.76'	630.68'
2	44°00'00"	1639.00'	1258.66'	662.20'
3	83°00'00"	16.00'	23.18'	14.16'
4	15°33'49"	168.00'	45.63'	22.96'
5	15°33'49"	132.00'	35.86'	18.04'
6	83°00'00"	30.00'	43.46'	26.54'
7	15°33'49"	150.00'	40.75'	20.50'
8	66°25'19"	30.00'	34.78'	19.64'
9	95°50'31"	30.00'	30.18'	33.23'

SCALE: 1" = 100'

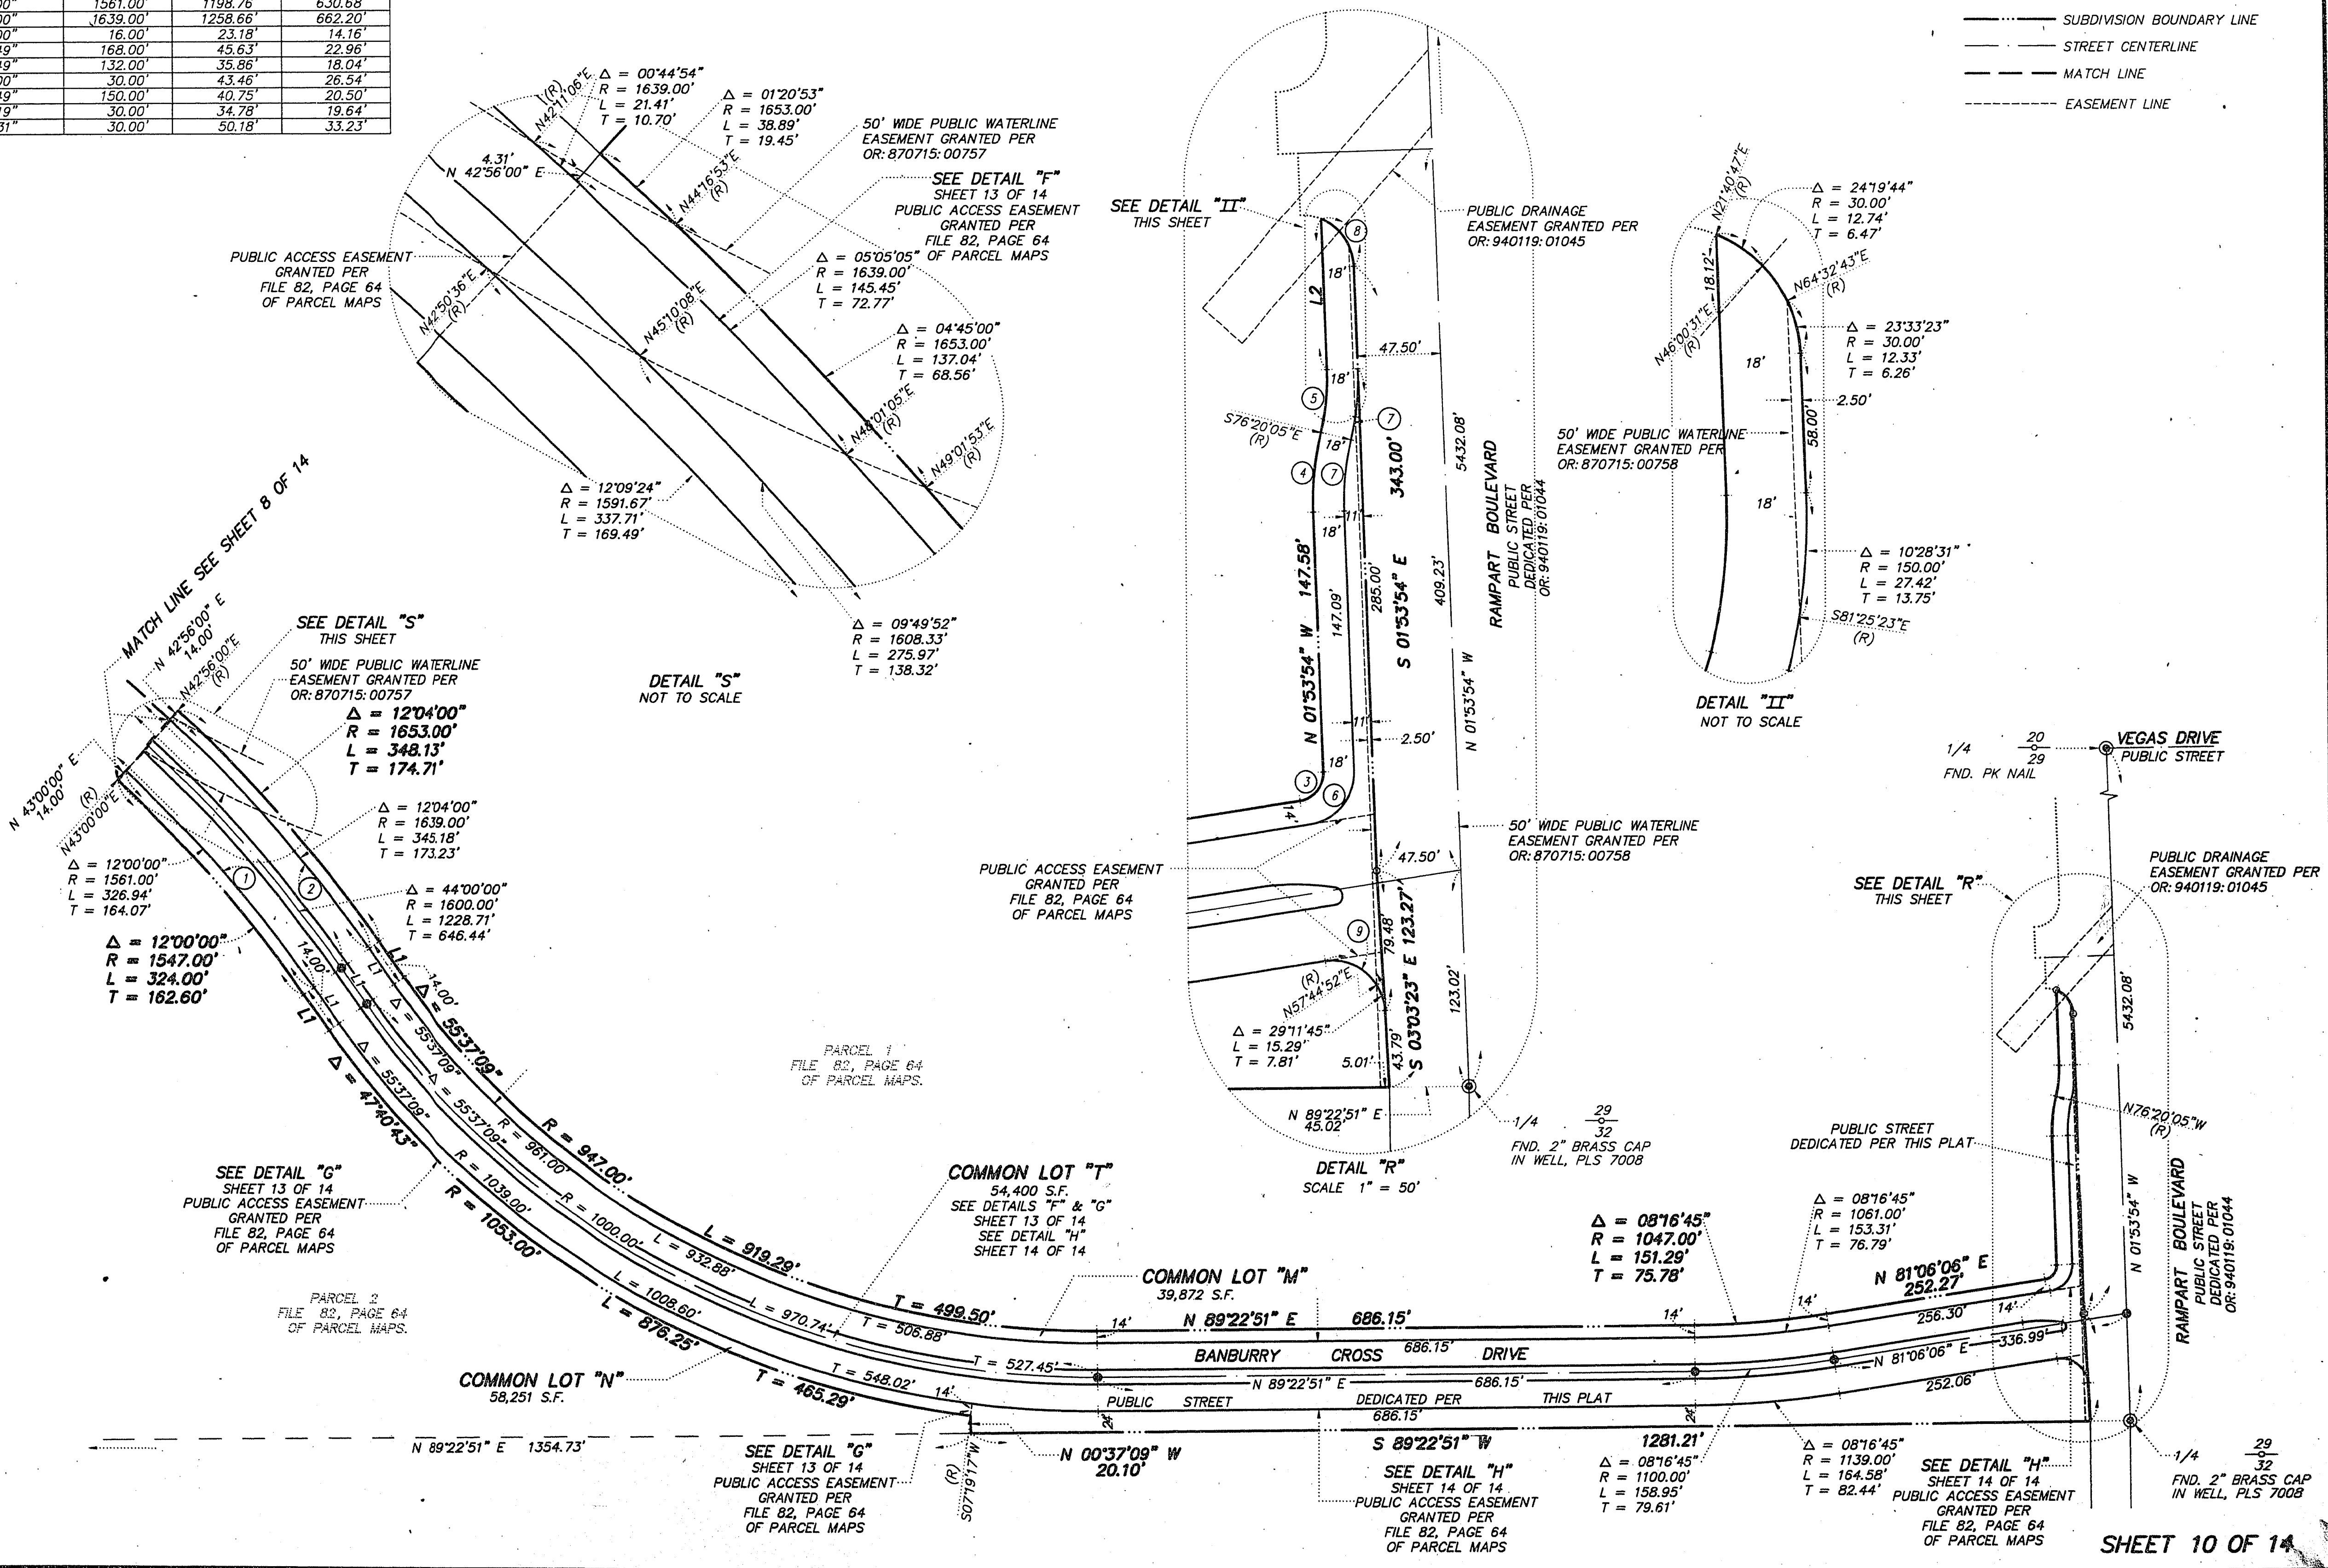

62003.402

SHEET 10 OF 14