


FINAL MAP OF  
SUMMERLIN VILLAGE 3  
UNIT NO. 2  
A PLANNED COMMUNITY

BEING A SUBDIVISION OF A PORTION OF PARCEL 3 AS SHOWN BY MAP THEREOF ON FILE IN FILE 82, PAGE 64 OF PARCEL MAPS AND A PORTION OF PARCEL 1 AS SHOWN BY MAP THEREOF ON FILE IN FILE 84, PAGE 70 OF PARCEL MAPS IN THE CLARK COUNTY RECORDER'S OFFICE, CLARK COUNTY, NEVADA, LYING WITHIN SECTION 30, TOWNSHIP 20 SOUTH, RANGE 60 EAST, AND WITHIN SECTIONS 25 AND 36, TOWNSHIP 20 SOUTH, RANGE 59 EAST, M.D.M., CITY OF LAS VEGAS, CLARK COUNTY, NEVADA

**LEGEND**

- SET 5/8" REBAR AND ALCAP  
STAMPED PLS 9390 W/ALUMINUM  
REFERENCE TIES IN TOP OF CURB  
(UNLESS OTHERWISE NOTED)
  - SET 5/8" REBAR ANL ALCAP  
STAMPED PLS 9390
  - ⊙ FOUND MONUMENT AS SHOWN
  - ✕ CALCULATED POINT
- · — · — SUBDIVISION BOUNDARY LINE
- · — STREET CENTERLINE
- — — MATCH LINE

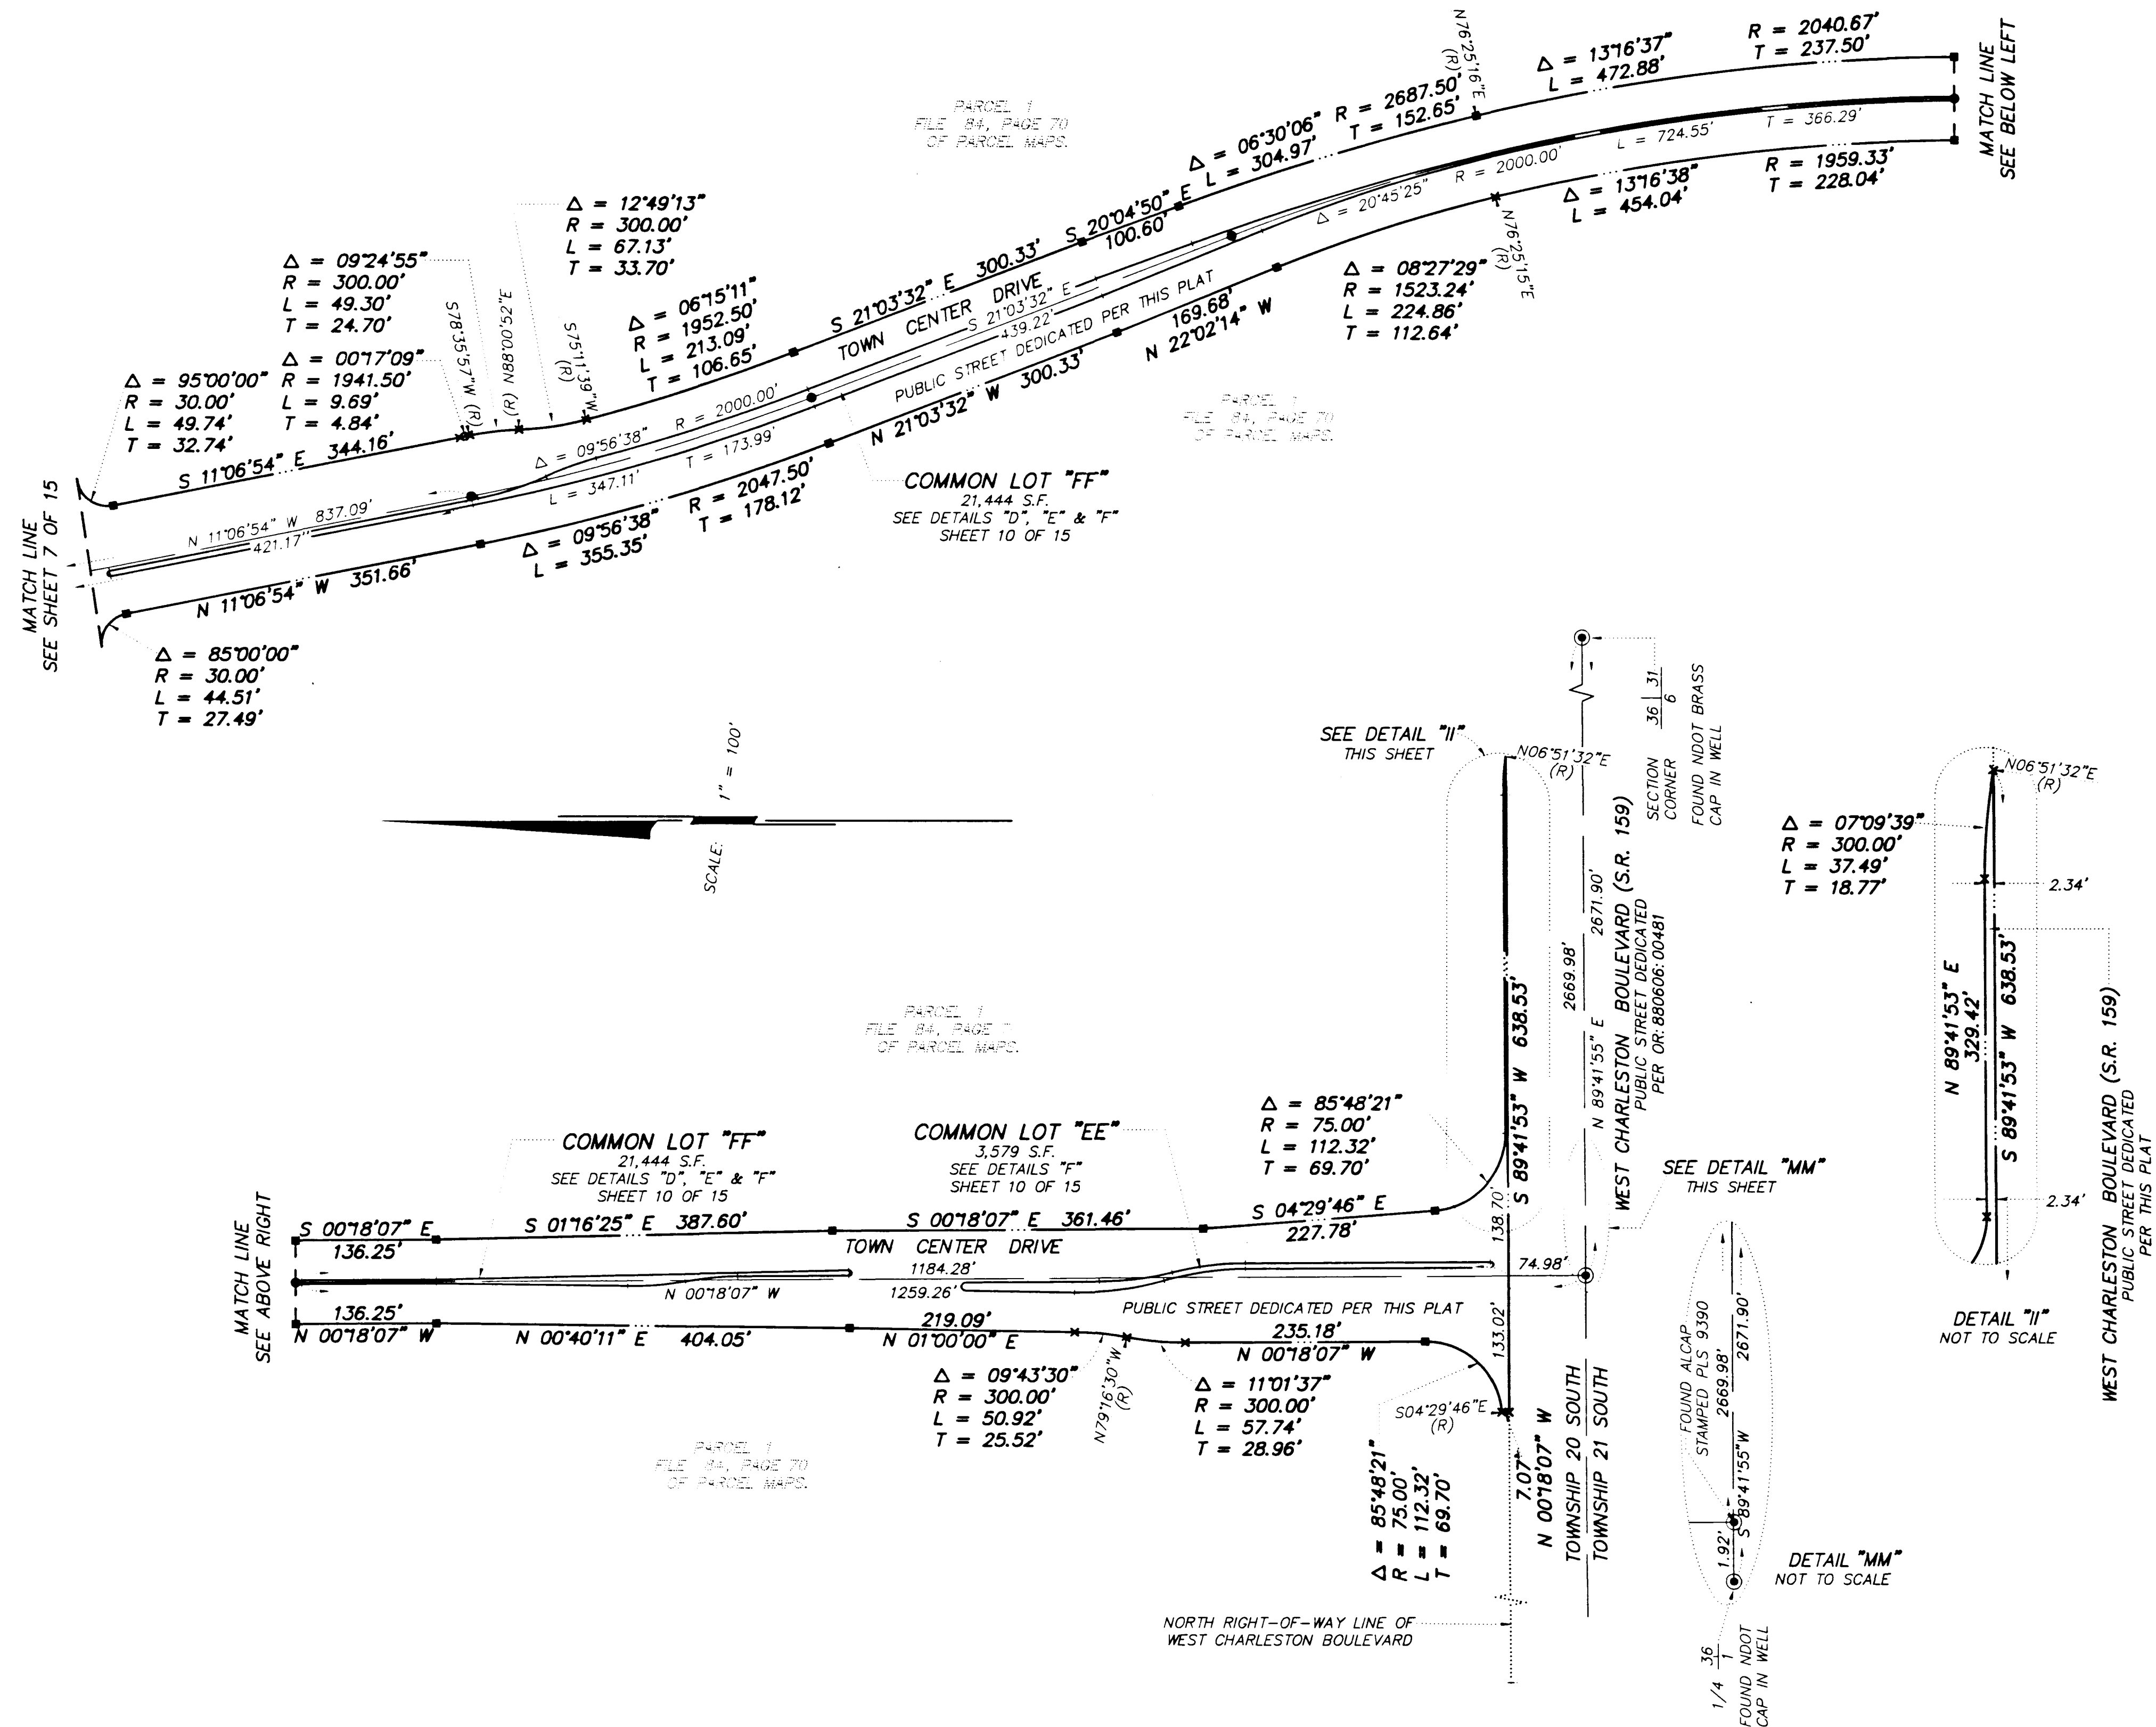

FINAL MAP OF  
SUMMERLIN VILLAGE 3  
UNIT NO. 2  
A PLANNED COMMUNITY

REBATE A SUBDIVISION OF A PORTION OF PARCELS 3 AS SHOWN BY MAP THEREOF ON FILE IN FILE 82, PAGE 84 OF PARCELS, MAPS AND A PORTION OF PARCELS 1 AS SHOWN BY MAP THEREOF ON FILE IN FILE 84, PAGE 70 OF PARCELS, MAPS IN THE CLARK COUNTY RECORDERS OFFICE, CLARK COUNTY, ARIZONA, 1/1ST BLDG. SECTION 3E, TOWNSHIP 20 SOUTH, RANGE 80 EAST, AND 1/4TH SECTION 20 AND 3E, TOWNSHIP 20 SOUTH, RANGE 80 EAST, NE/4TH, 1/4TH, CITY OF LAY WELLS, CLARK COUNTY, NEVADA

