



FINAL MAP OF
SUMMERLIN VILLAGE 3
UNIT NO. 2
A PLANNED COMMUNITY

BEING A SUBDIVISION OF A PORTION OF PARCEL 3 AS SHOWN BY MAP THEREOF ON FILE IN FILE 82, PAGE 64 OF PARCEL MAPS AND A PORTION OF PARCEL 1 AS SHOWN BY MAP THEREOF ON FILE IN FILE 84, PAGE 70 OF PARCEL MAPS IN THE CLARK COUNTY RECORDER'S OFFICE, CLARK COUNTY, NEVADA, LYING WITHIN SECTION 30, TOWNSHIP 20 SOUTH, RANGE 60 EAST, AND WITHIN SECTIONS 25 AND 36, TOWNSHIP 20 SOUTH, RANGE 59 EAST, M.D.M., CITY OF LAS VEGAS, CLARK COUNTY, NEVADA

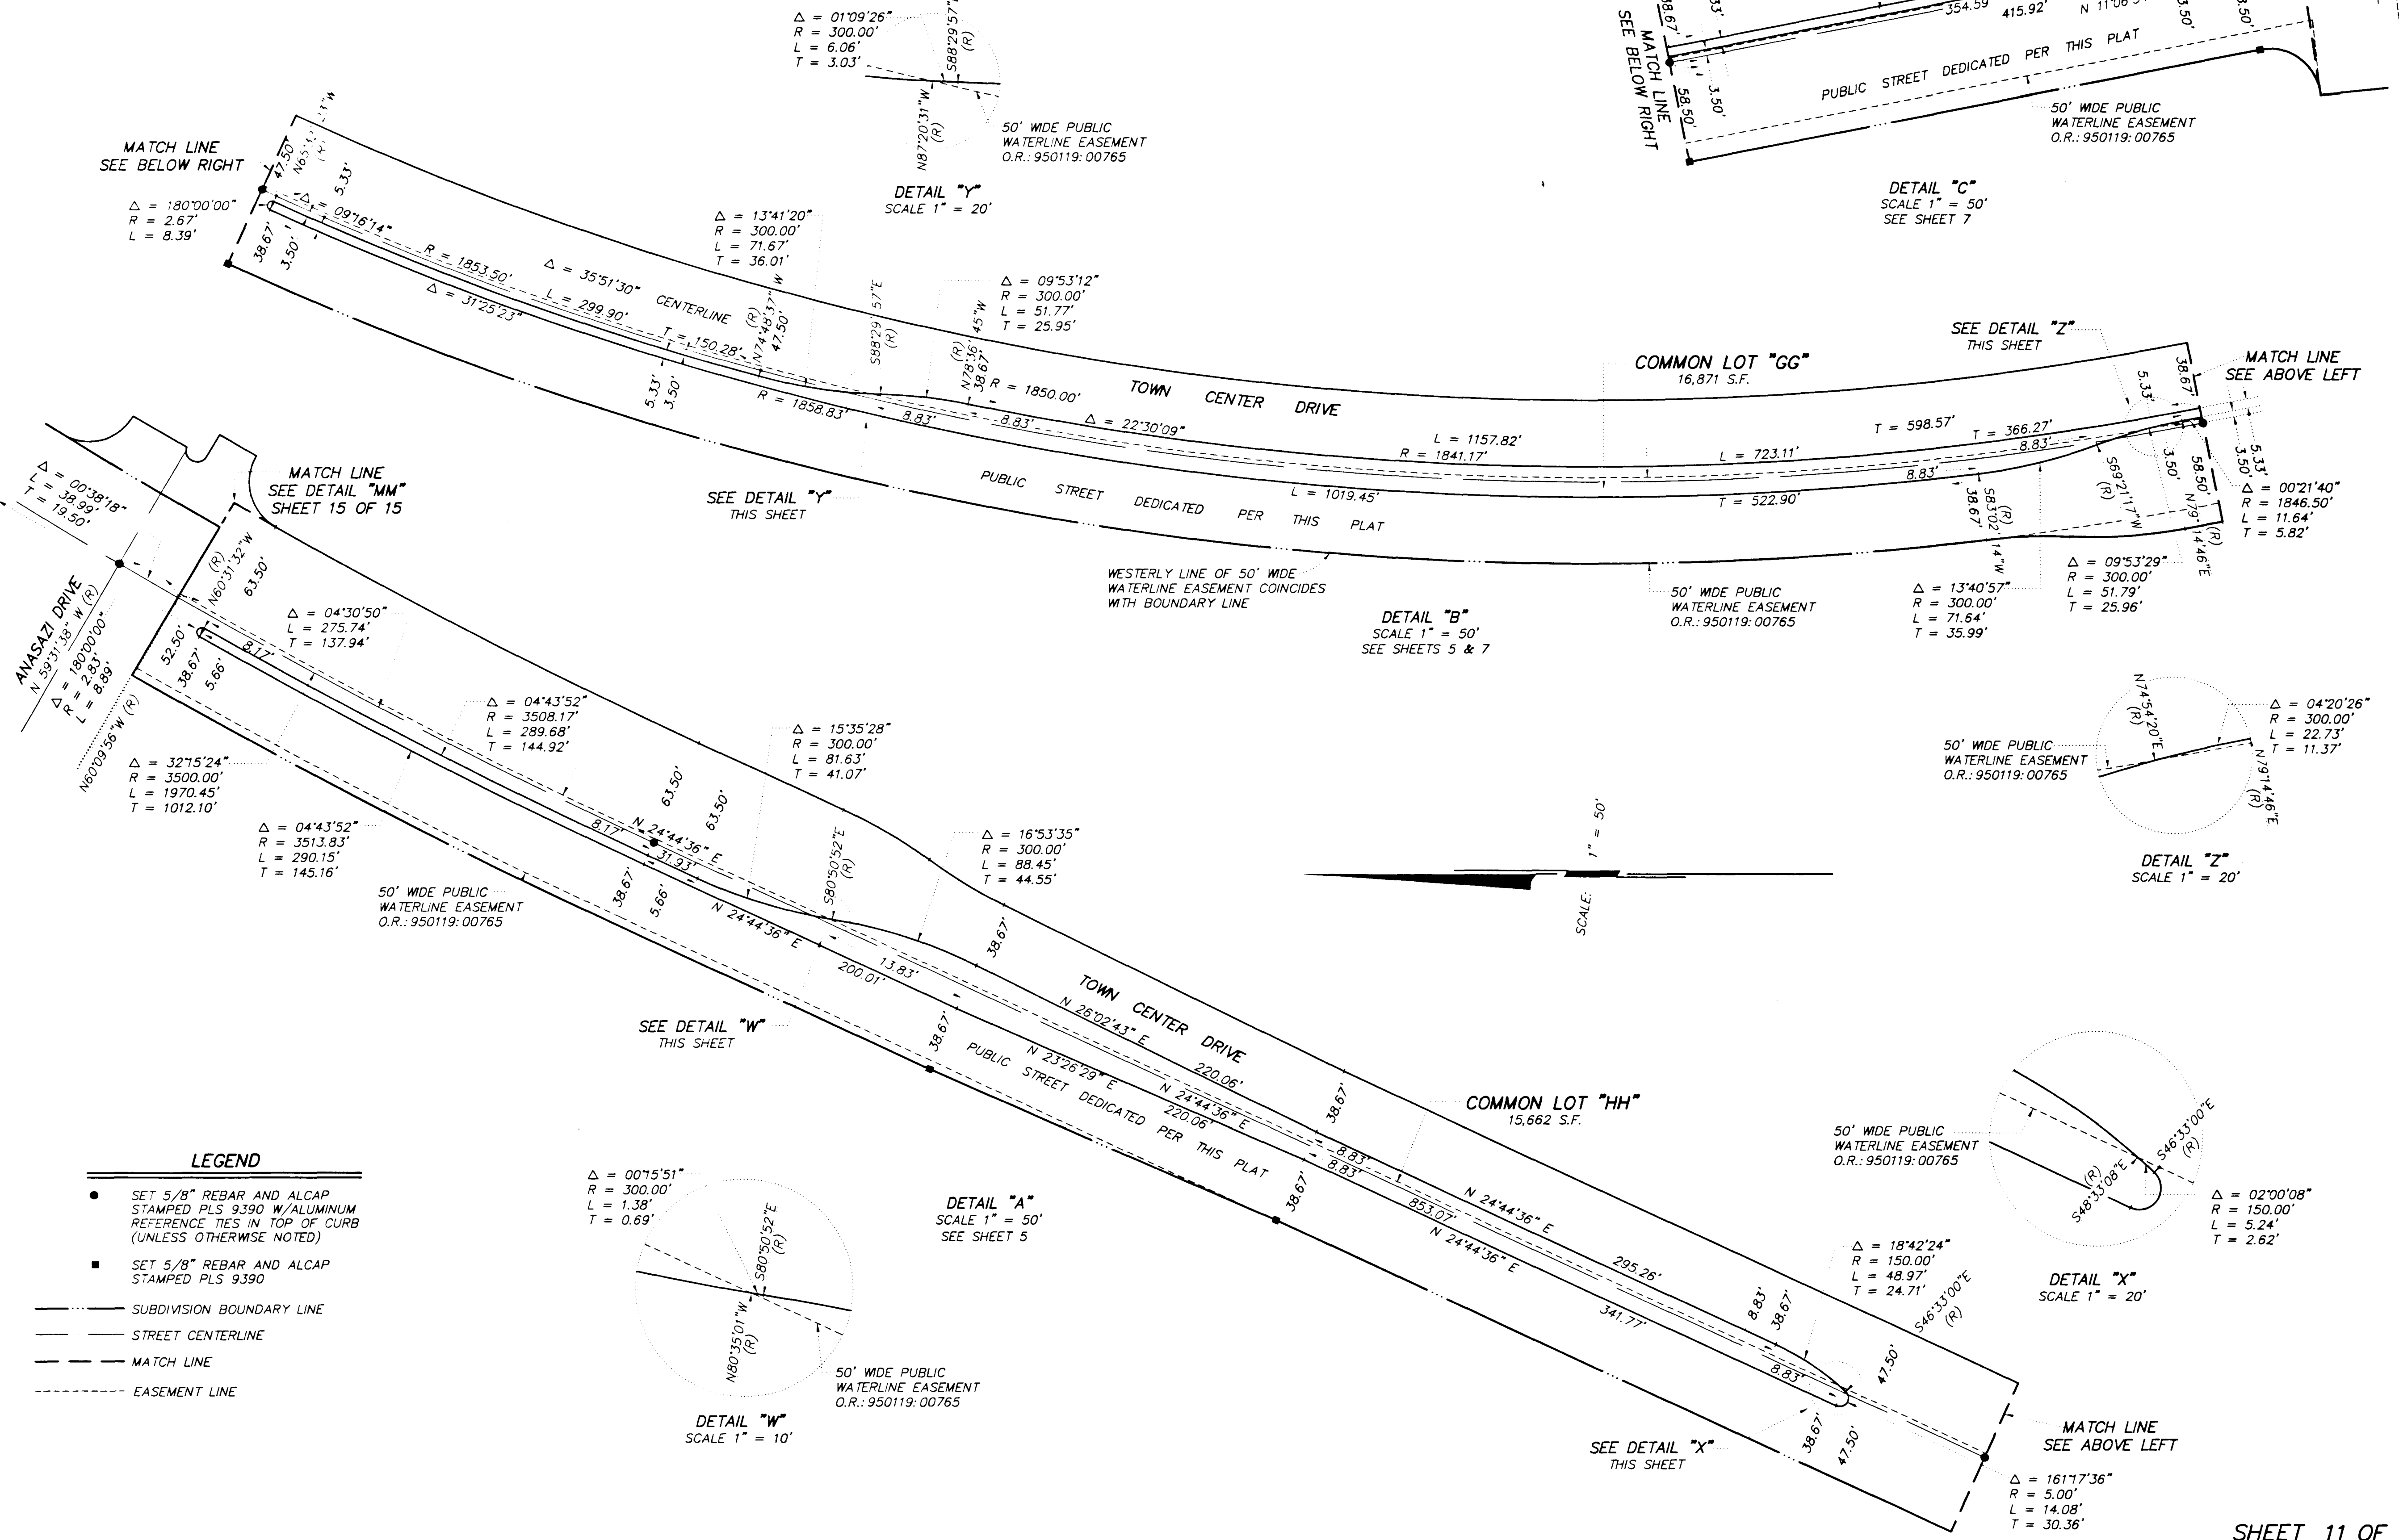

- LEGEND**
- SET 5/8" REBAR AND ALCAP STAMPED PLS 9390 W/ALUMINUM REFERENCE TIES IN TOP OF CURB (UNLESS OTHERWISE NOTED)
 - SET 5/8" REBAR AND ALCAP STAMPED PLS 9390
 - SUBDIVISION BOUNDARY LINE
 - STREET CENTERLINE
 - MATCH LINE
 - - - - - EASEMENT LINE

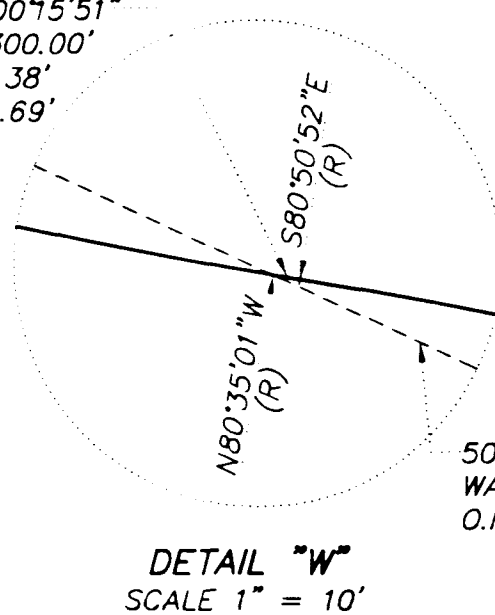

DETAIL "A"
SCALE 1" = 50'
SEE SHEET 5

DETAIL "B"
SCALE 1" = 50'
SEE SHEETS 5 & 7

DETAIL "C"
SCALE 1" = 50'
SEE SHEET 7

DETAIL "Z"
SCALE 1" = 20'

DETAIL "X"
SCALE 1" = 20'

FINAL MAP OF
SUMMERLIN VILLAGE 3
UNIT NO. 2
A PLANNED COMMUNITY

BEING A SUBDIVISION OF A PORTION OF PARCELS 3 AS SHOWN BY MAP THEREON ON FILE IN FILE #2, PAGE 84 OF PARCELS MAPS AND A PORTION OF PARCELS 1 AS SHOWN BY MAP THEREON ON FILE IN FILE #4, PAGE 70 OF PARCELS MAPS IN THE CLARK COUNTY RECORDER'S OFFICE, CLARK COUNTY, ARIZONA, (1949 WITHIN SECTION 36, TOWNSHIP 20 SOUTH, RANGE 90 EAST, AND WITHIN SECTIONS 29 AND 36, TOWNSHIP 20 SOUTH, RANGE 90 EAST, M.C.M., CITY OF LAS MEJAS, CLARK COUNTY, ARIZONA)

