


FINAL MAP OF SUMMERLIN VILLAGE 3 UNIT NO. 2 A PLANNED COMMUNITY

BEING A SUBDIVISION OF A PORTION OF PARCEL 3 AS SHOWN BY MAP THEREOF ON FILE IN FILE 82, PAGE 64 OF PARCEL MAPS AND A PORTION OF PARCEL 1 AS SHOWN BY MAP THEREOF ON FILE IN FILE 84, PAGE 70 OF PARCEL MAPS IN THE CLARK COUNTY RECORDER'S OFFICE, CLARK COUNTY, NEVADA, LYING WITHIN SECTION 30, TOWNSHIP 20 SOUTH, RANGE 60 EAST, AND WITHIN SECTIONS 25 AND 36, TOWNSHIP 20 SOUTH, RANGE 59 EAST, M.D.M., CITY OF LAS VEGAS, CLARK COUNTY, NEVADA

LEGEND

- SET 5/8" REBAR AND ALCAP STAMPED PLS 9390 W/ALUMINUM REFERENCE TIES IN TOP OF CURB (UNLESS OTHERWISE NOTED)
- SET 5/8" REBAR AND ALCAP STAMPED PLS 9390
- ① CURVE NUMBER
- SUBDIVISION BOUNDARY LINE
- STREET CENTERLINE
- MATCH LINE
- EASEMENT LINE

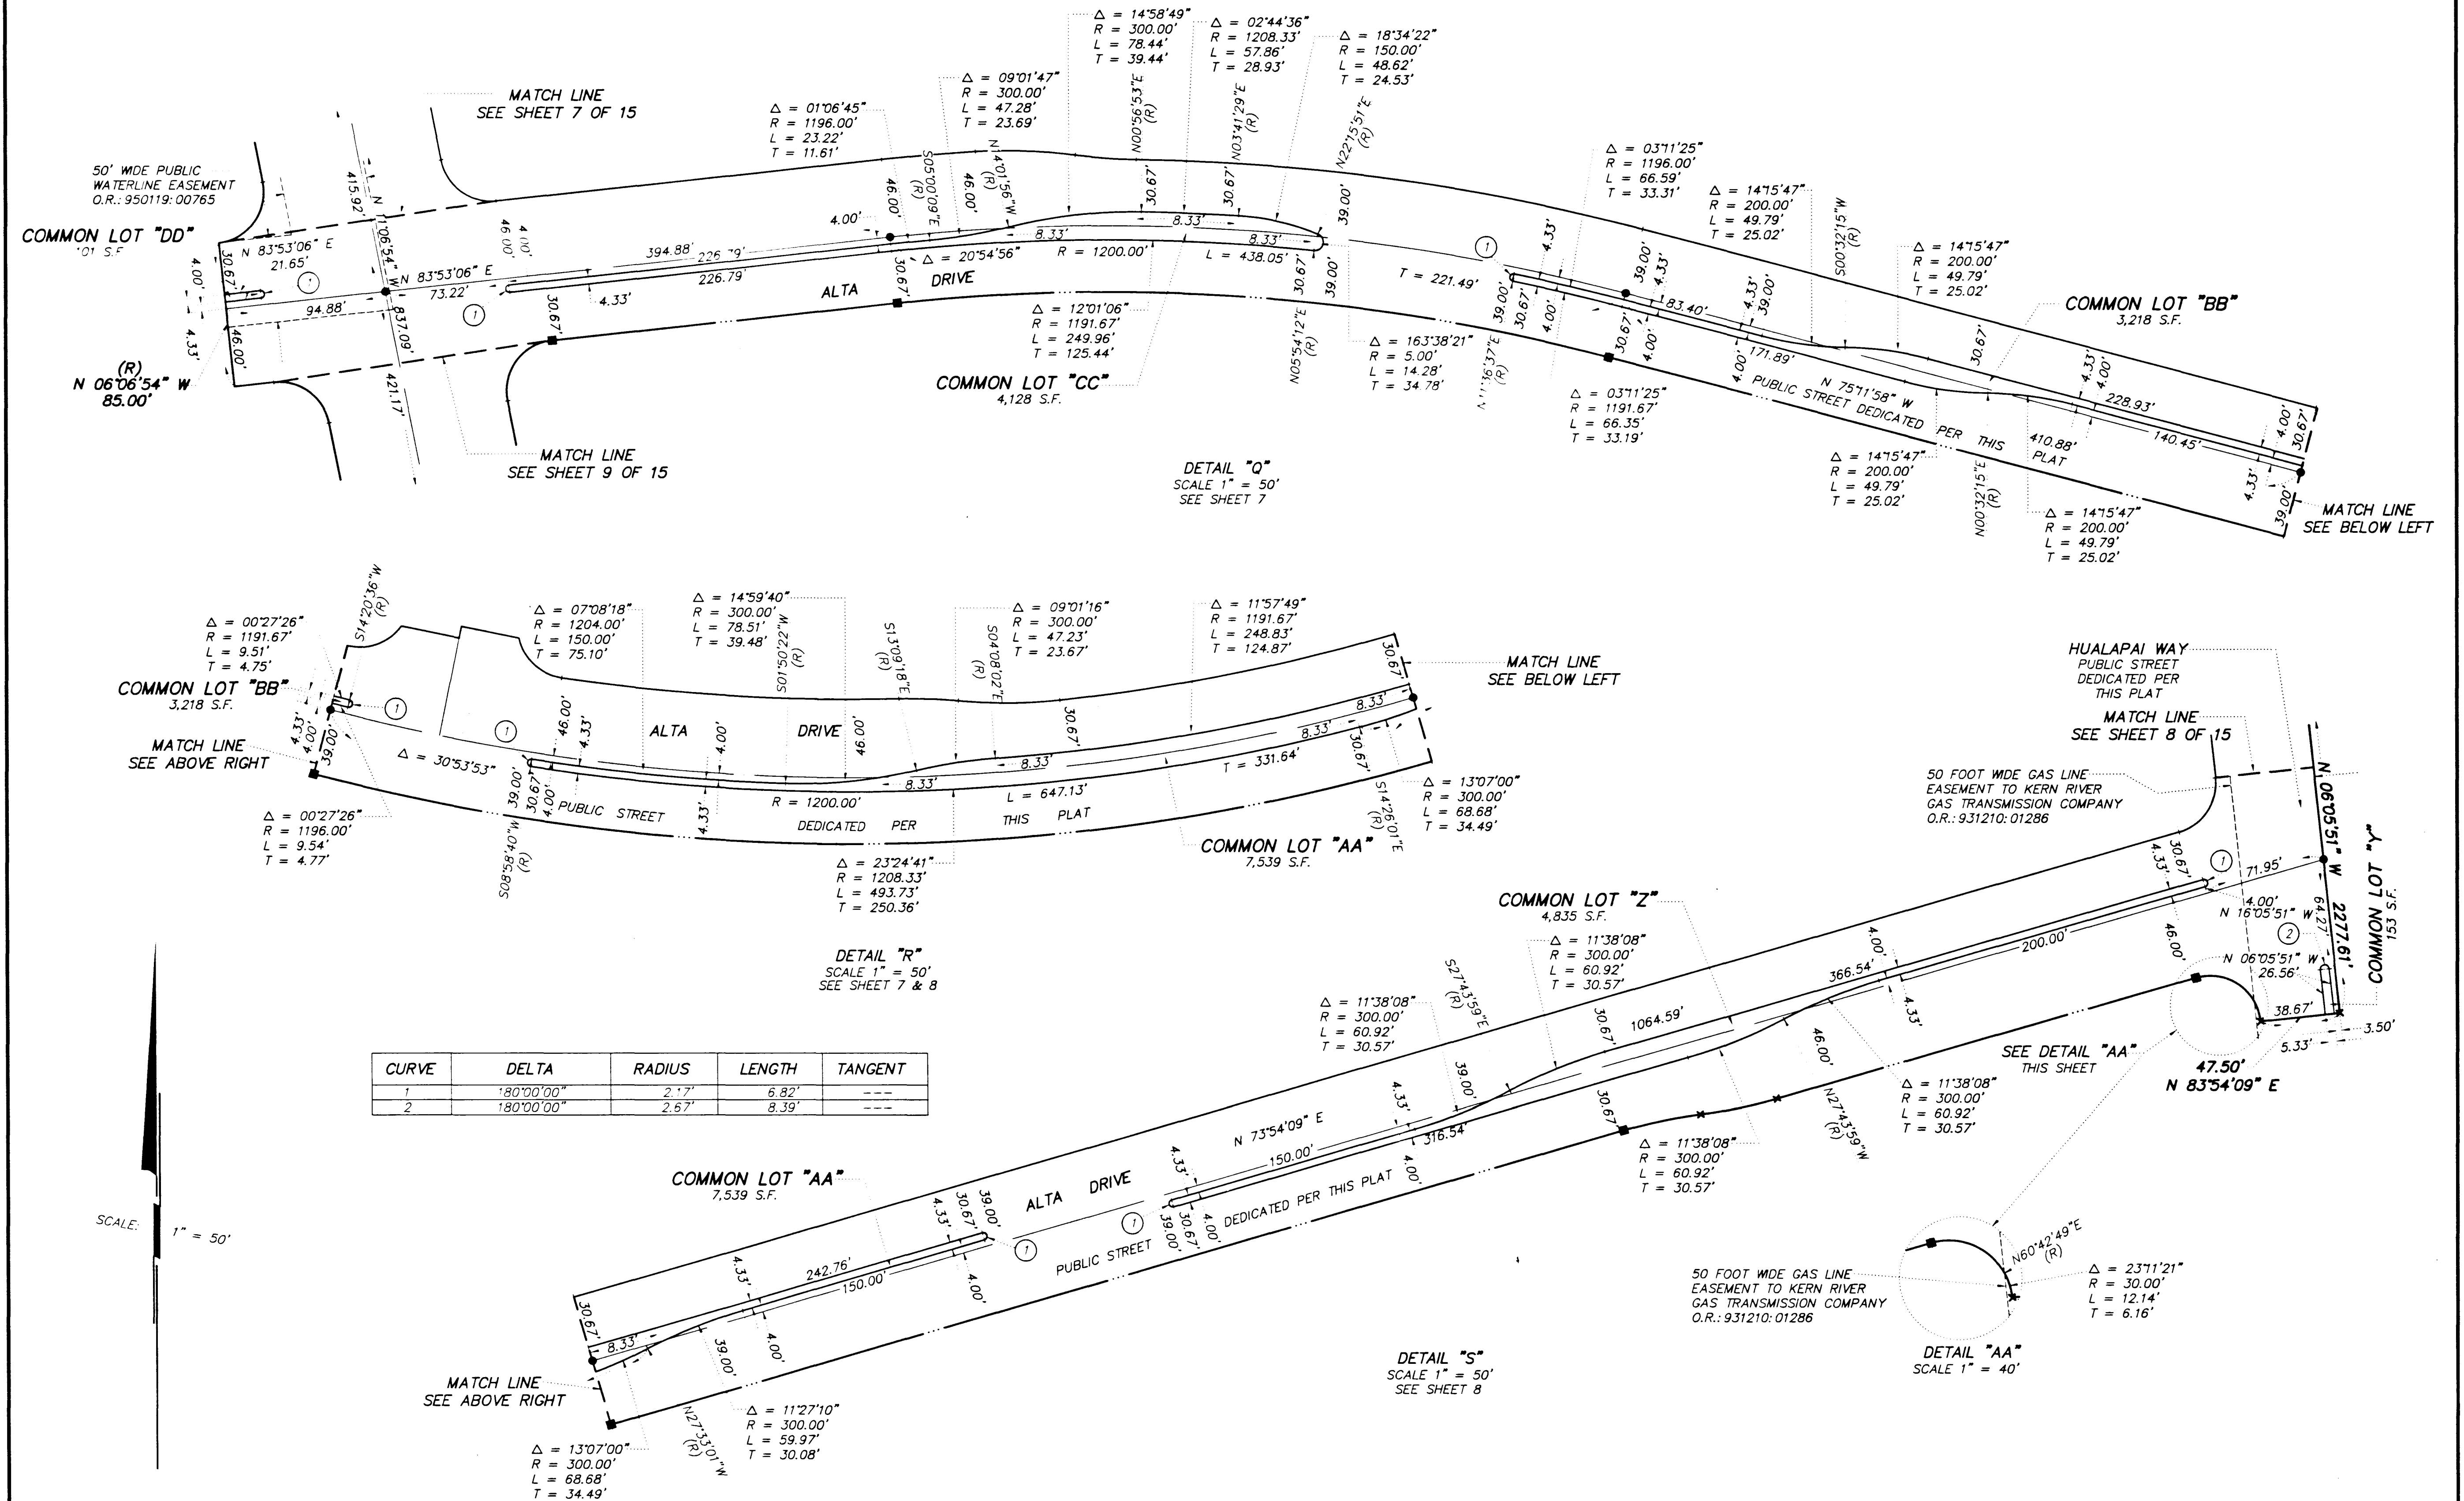

SHEET 12 OF 15

FINAL MAP OF
SUMMERLIN VILLAGE 3
UNIT NO. 2
A PLANNED COMMUNITY

BEING A SHAREHOLDERS OF A PORTION OF PARCEL 3 AS SHOWN BY MAP THEREOF ON FILE IN FILE 42, PAGE 84 OF PARCEL MAPS AND A PORTION OF PARCEL 1 AS SHOWN BY MAP THEREOF ON FILE IN FILE 84, PAGE 70 OF PARCEL MAPS IN THE CLARK COUNTY RECORDERS OFFICE, CLARK COUNTY, NEVADA, LINES WITHIN SECTION 30, TOWNSHIP 30 SOUTH, RANGE 30 EAST, AND WITHIN SECTIONS 29 AND 30, TOWNSHIP 30 SOUTH, RANGE 30 EAST, NE/4, S/4, S/4, S/4 OF T10S N30S E30S, CLARK COUNTY, NEVADA

