



FOR WORK IN THIS AREA SEE GP-5

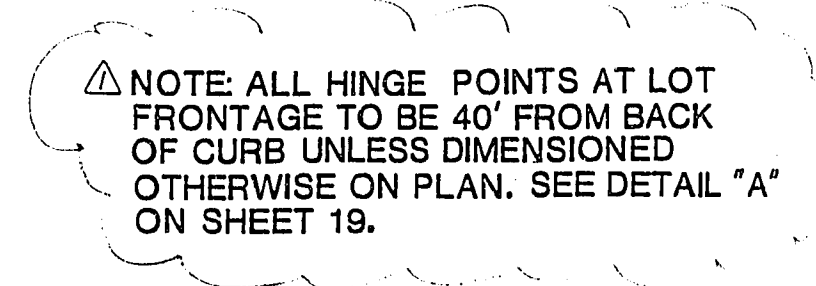

△ NOTE: GRADING PLAN IS IN CONFORMANCE WITH THE APPROVED DRAINAGE STUDY ON FILE WITH COLV FLOOD CONTROL.

- NOTES: 1. ADD 2000.00 FEET TO ALL GRADES SHOWN
2.  INDICATES FINISH PAD ELEVATION
3. BS INDICATES BUILDING SET BACK LINE.
4.  INDICATES BOUNDARY OF COMMON LOT J.

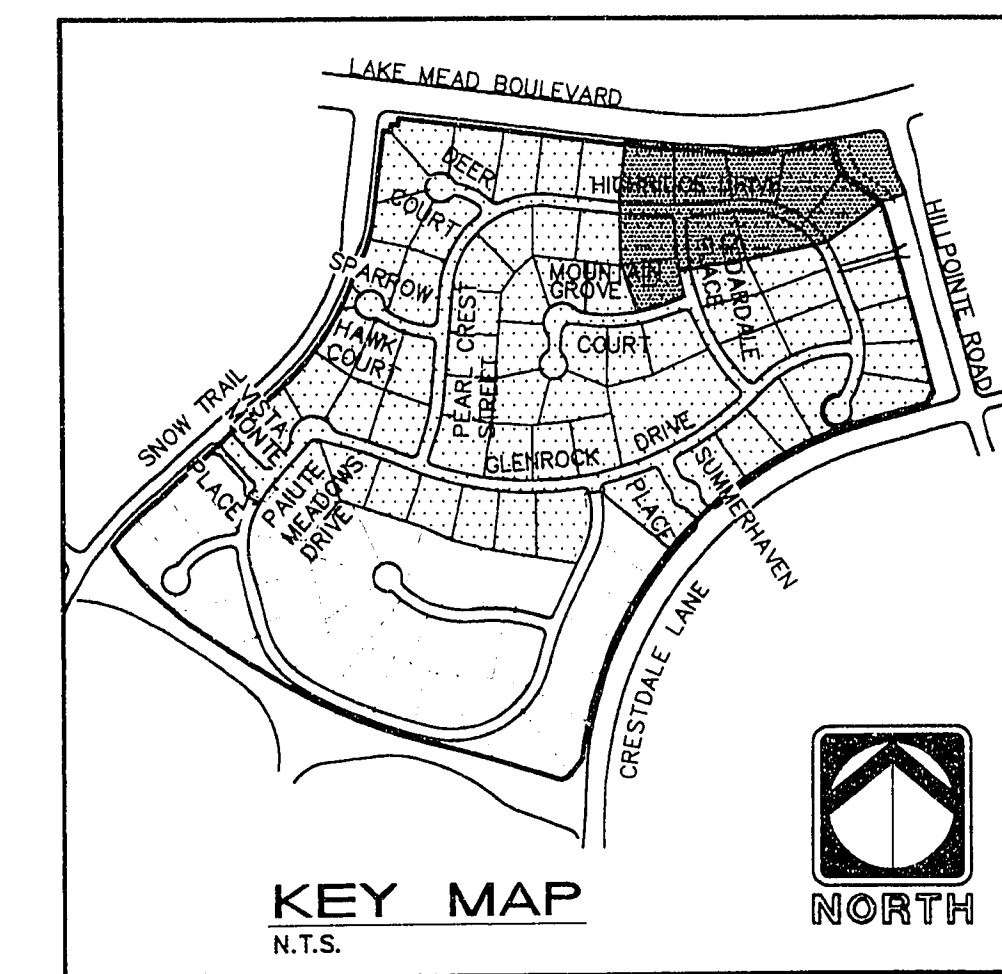


Avoid cutting underground utility lines. It's costly.

**Call
before you
Dig.**


1-800-227-2600

UNDERGROUND SERVICE (USA)

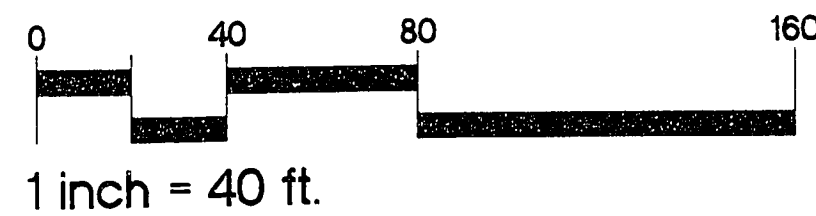

11-19-230

107Y-4371

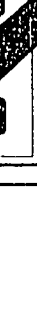94	SHT 23 OF 26	GP-4	SHEET	SUMMERLIN VILLAGE 7 HALF ACRES - "MOUNTAIN TRAILS" GRADING PLAN	ENGINEER  THE KEITH COMPANIES NEVADA 4052 SO. INDUSTRIAL RD. LAS VEGAS, NV 89103 (702) 733-0360	PLANNING ENGINEERING ARCHITECTURE LANDSCAPE ARCHITECTURE CONSTRUCTION MANAGEMENT	Professional Engineer Seal for Gary R. Busby, State of Nevada, No. 10584, dated 12-27-94. GARY R. BUSBY 12-27-94 No. 10584	RECOMMENDED 10584 DATE: 1-10-95	DATE: 12-27-94 REV: 1	DESCRIPTION 1991/92 FILE: 15024 (issued for the Government 2/1/95)	DATE: APPROVAL