



16-17-121
00721

**A SUBDIVISION OF A PORTION OF PARCEL 1 AS SHOWN BY MAP
THEREOF ON FILE IN FILE 74, PAGE 14 OF PARCEL MAPS, IN
THE CLARK COUNTY RECORDER'S OFFICE, CLARK COUNTY, NEVADA,
LYING WITHIN SECTION 24 OF TOWNSHIP 20 SOUTH, RANGE 59
EAST AND SECTIONS 18, 19 AND 30 OF TOWNSHIP 20 SOUTH, RANGE
60 EAST, M.D.M., CITY OF LAS VEGAS, CLARK COUNTY, NEVADA.**

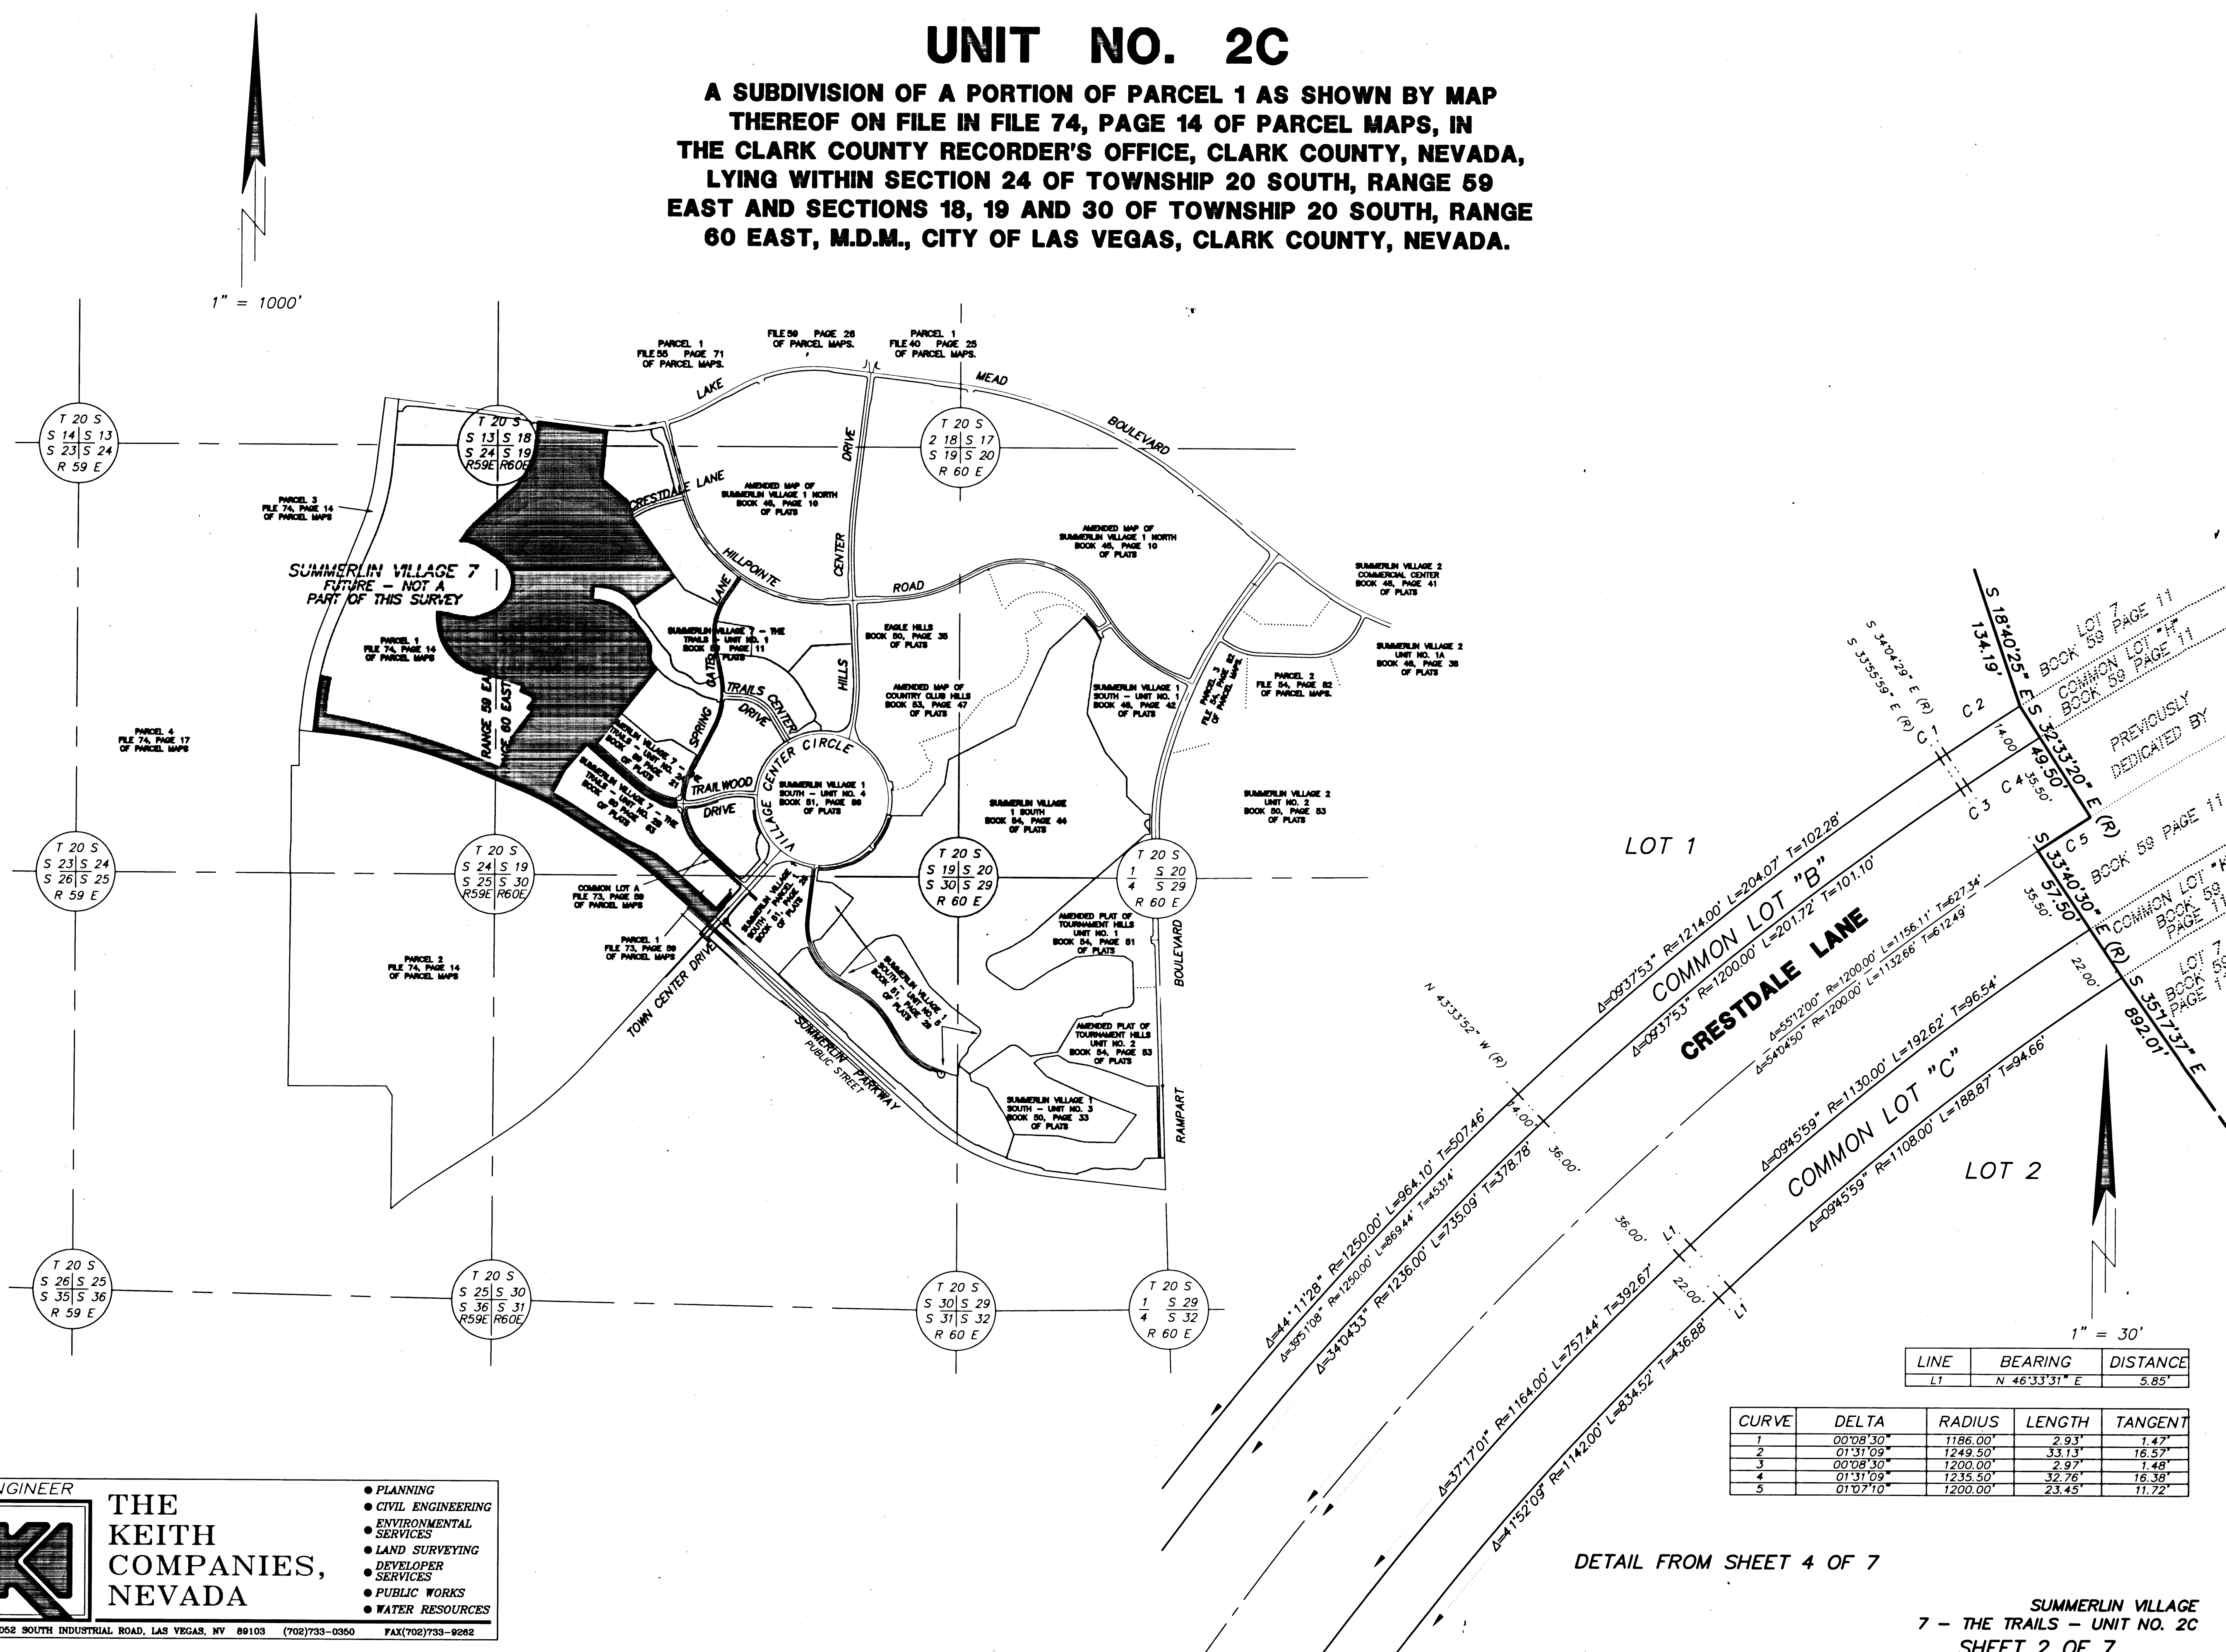

ENGINEER

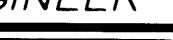

**THE
KEITH
COMPANIES,
NEVADA**

- **PLANNING**
- **CIVIL ENGINEERING**
- **ENVIRONMENTAL SERVICES**
- **LAND SURVEYING**
- **DEVELOPER SERVICES**
- **PUBLIC WORKS**
- **WATER RESOURCES**

4052 SOUTH INDUSTRIAL ROAD, LAS VEGAS, NV 89103
(702)733-0350
FAX (702)733-8292

DETAIL FROM SHEET 4 OF 7

SUMMERLIN VILLAGE
7 - THE TRAILS - UNIT NO. 2C
SHEET 2 OF 7

BOOK 62 PAGE 95

4271-2C

R:\SUM\431_FM.U2C\43\FM02 Thu Jul 7 13:03:03 1994 COLOR 650C 486-50#1
HP DesignJet 650C C:\ACAD\2\DRV\HPGL2\TKCN1.DWG !! HP-GL/2 ANT 4 2 Ver 1 3 hp Hewlett-Packard