


940908

00814 16-17-10

SUMMERLIN VILLAGE 7 - THE TRAILS

UNIT NO. 3

A SUBDIVISION OF A PORTION OF PARCEL 1 AS SHOWN BY MAP THEREOF ON FILE IN FILE 74, PAGE 14 OF PARCEL MAPS, IN THE CLARK COUNTY RECORDER'S OFFICE, CLARK COUNTY, NEVADA, LYING WITHIN SECTIONS 13 AND 24 OF TOWNSHIP 20 SOUTH, RANGE 59 EAST AND SECTIONS 18 AND 19 OF TOWNSHIP 20 SOUTH, RANGE 60 EAST, M.D.M., CITY OF LAS VEGAS, CLARK COUNTY, NEVADA.

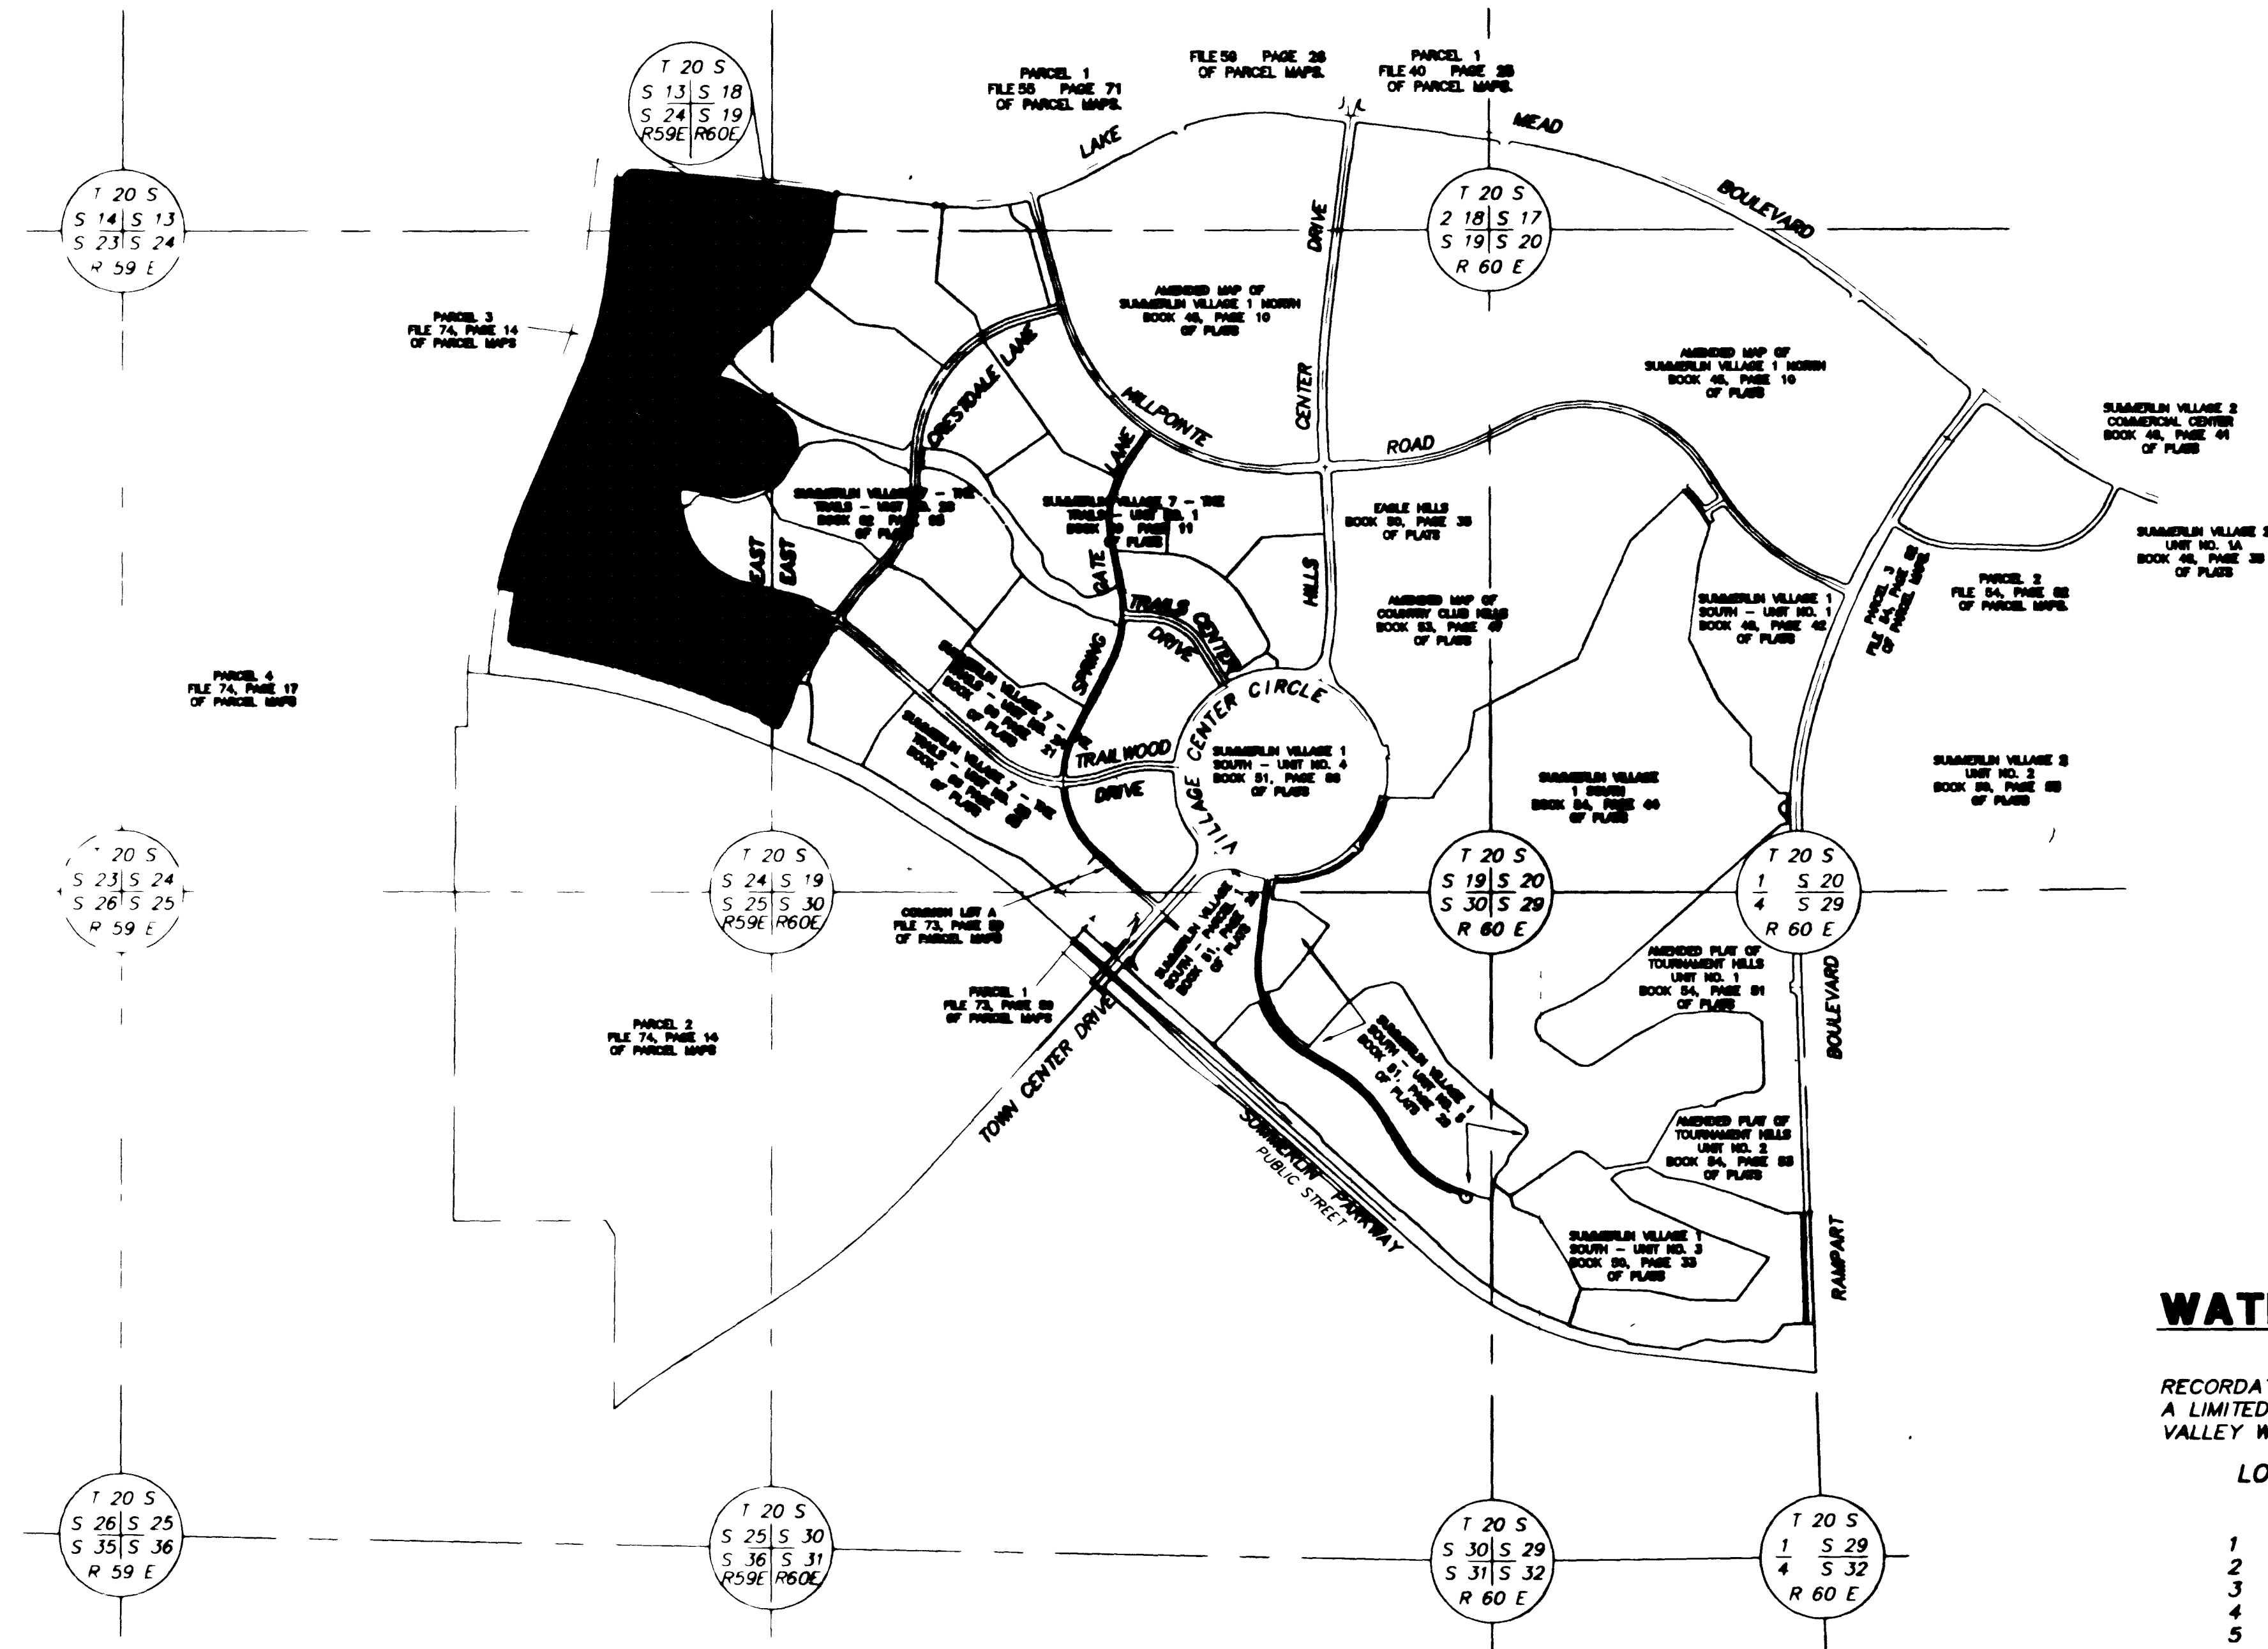

WATER COMMITMENT

RECORDATION OF THIS SUBDIVISION MAP WILL ESTABLISH A LIMITED WATER COMMITMENT FROM THE LAS VEGAS VALLEY WATER DISTRICT AS FOLLOWS:

LOT	WATER COMMITMENT ACRE-FEET/YEAR
1	1.0
2	1.0
3	1.0
4	1.0
5	1.0
6	1.0
7	1.0
8	1.0
9	1.0

George A. Jacoby 9/18/99
LAS VEGAS VALLEY WATER DISTRICT DATE
GEORGE A. JACOBY

ENGINEER

THE KEITH COMPANIES, NEVADA

- PLANNING
- CIVIL ENGINEERING
- ENVIRONMENTAL SERVICES
- LAND SURVEYING
- DEVELOPER SERVICES
- PUBLIC WORKS
- WATER RESOURCES

4062 SOUTH INDUSTRIAL ROAD, LAS VEGAS, NV 89103 (702)733-0860 FAX (702)733-9808

SUMMERLIN VILLAGE 7 -
THE TRAILS - UNIT NO. 3
SHEET 2 OF 9

BOOK 003 PAGE 79 4271


9465

440008

000008

SUMMERLIN VILLAGE 7 - THE TRAILS UNIT NO. 3

A SUBDIVISION OF A PORTION OF PARCEL 1 AS SHOWN BY MAP THEREOF ON FILE IN FILE 74, PAGE 14 OF RANGE MAPS, IN THE CLARK COUNTY RECORDERS OFFICE, CLARK COUNTY, NEVADA, LYING WITHIN SECTIONS 14 AND 24 OF TOWNSHIP 20 SOUTH, RANGE 20 EAST AND SECTIONS 18 AND 19 OF TOWNSHIP 20 SOUTH, RANGE 20 EAST, S.D.M., CITY OF LAS VEGAS, CLARK COUNTY, NEVADA.

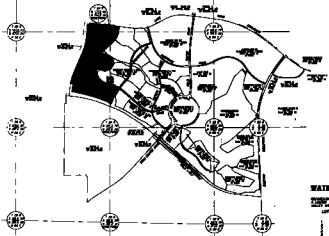

WATER COMMITMENT
THIS IS A TRACT OF LAND Lying
WITHIN THE CITY OF LAS VEGAS

[Signature]
DATE: 10/1/88



**THE
KEITH
COMPANIES,
NEVADA**

OWNER
CLARK COUNTY
RECORDERS OFFICE
CLARK COUNTY
NEVADA