

040008

00814 16-17-109


SUMMERLIN VILLAGE 7 - THE TRAILS - UNIT NO. 3

A SUBDIVISION OF A PORTION OF PARCEL 1 AS SHOWN BY MAP THEREOF ON FILE IN FILE 74, PAGE 14 OF PARCEL MAPS, IN THE CLARK COUNTY RECORDER'S OFFICE, CLARK COUNTY, NEVADA, LYING WITHIN SECTIONS 13 AND 24 OF TOWNSHIP 20 SOUTH, RANGE 59 EAST AND SECTIONS 18 AND 19 OF TOWNSHIP 20 SOUTH, RANGE 60 EAST, M.D.M., CITY OF LAS VEGAS, CLARK COUNTY, NEVADA.

1" = 60'

CURVE	DELTA	RADIUS	LENGTH	TANGENT
1	09°38'06"	1234.00'	207.51'	104.00'
2	10°24'41"	1220.00'	221.69'	111.15'
3	12°56'00"	1200.00'	270.88'	136.02'
4	08°04'15"	1180.00'	166.22'	83.25'
5	10°59'17"	282.00'	54.08'	27.12'
6	10°59'17"	318.00'	60.99'	30.59'
7	20°06'24"	386.00'	135.46'	68.43'
8	06°43'38"	414.00'	48.61'	24.33'
9	20°06'24"	400.00'	140.37'	70.91'
10	06°43'38"	400.00'	46.96'	23.51'
11	90°00'00"	30.00'	47.12'	30.00'
12	07°01'33"	400.00'	49.05'	24.56'

MATCH LINE SEE SHEET 4 OF 9

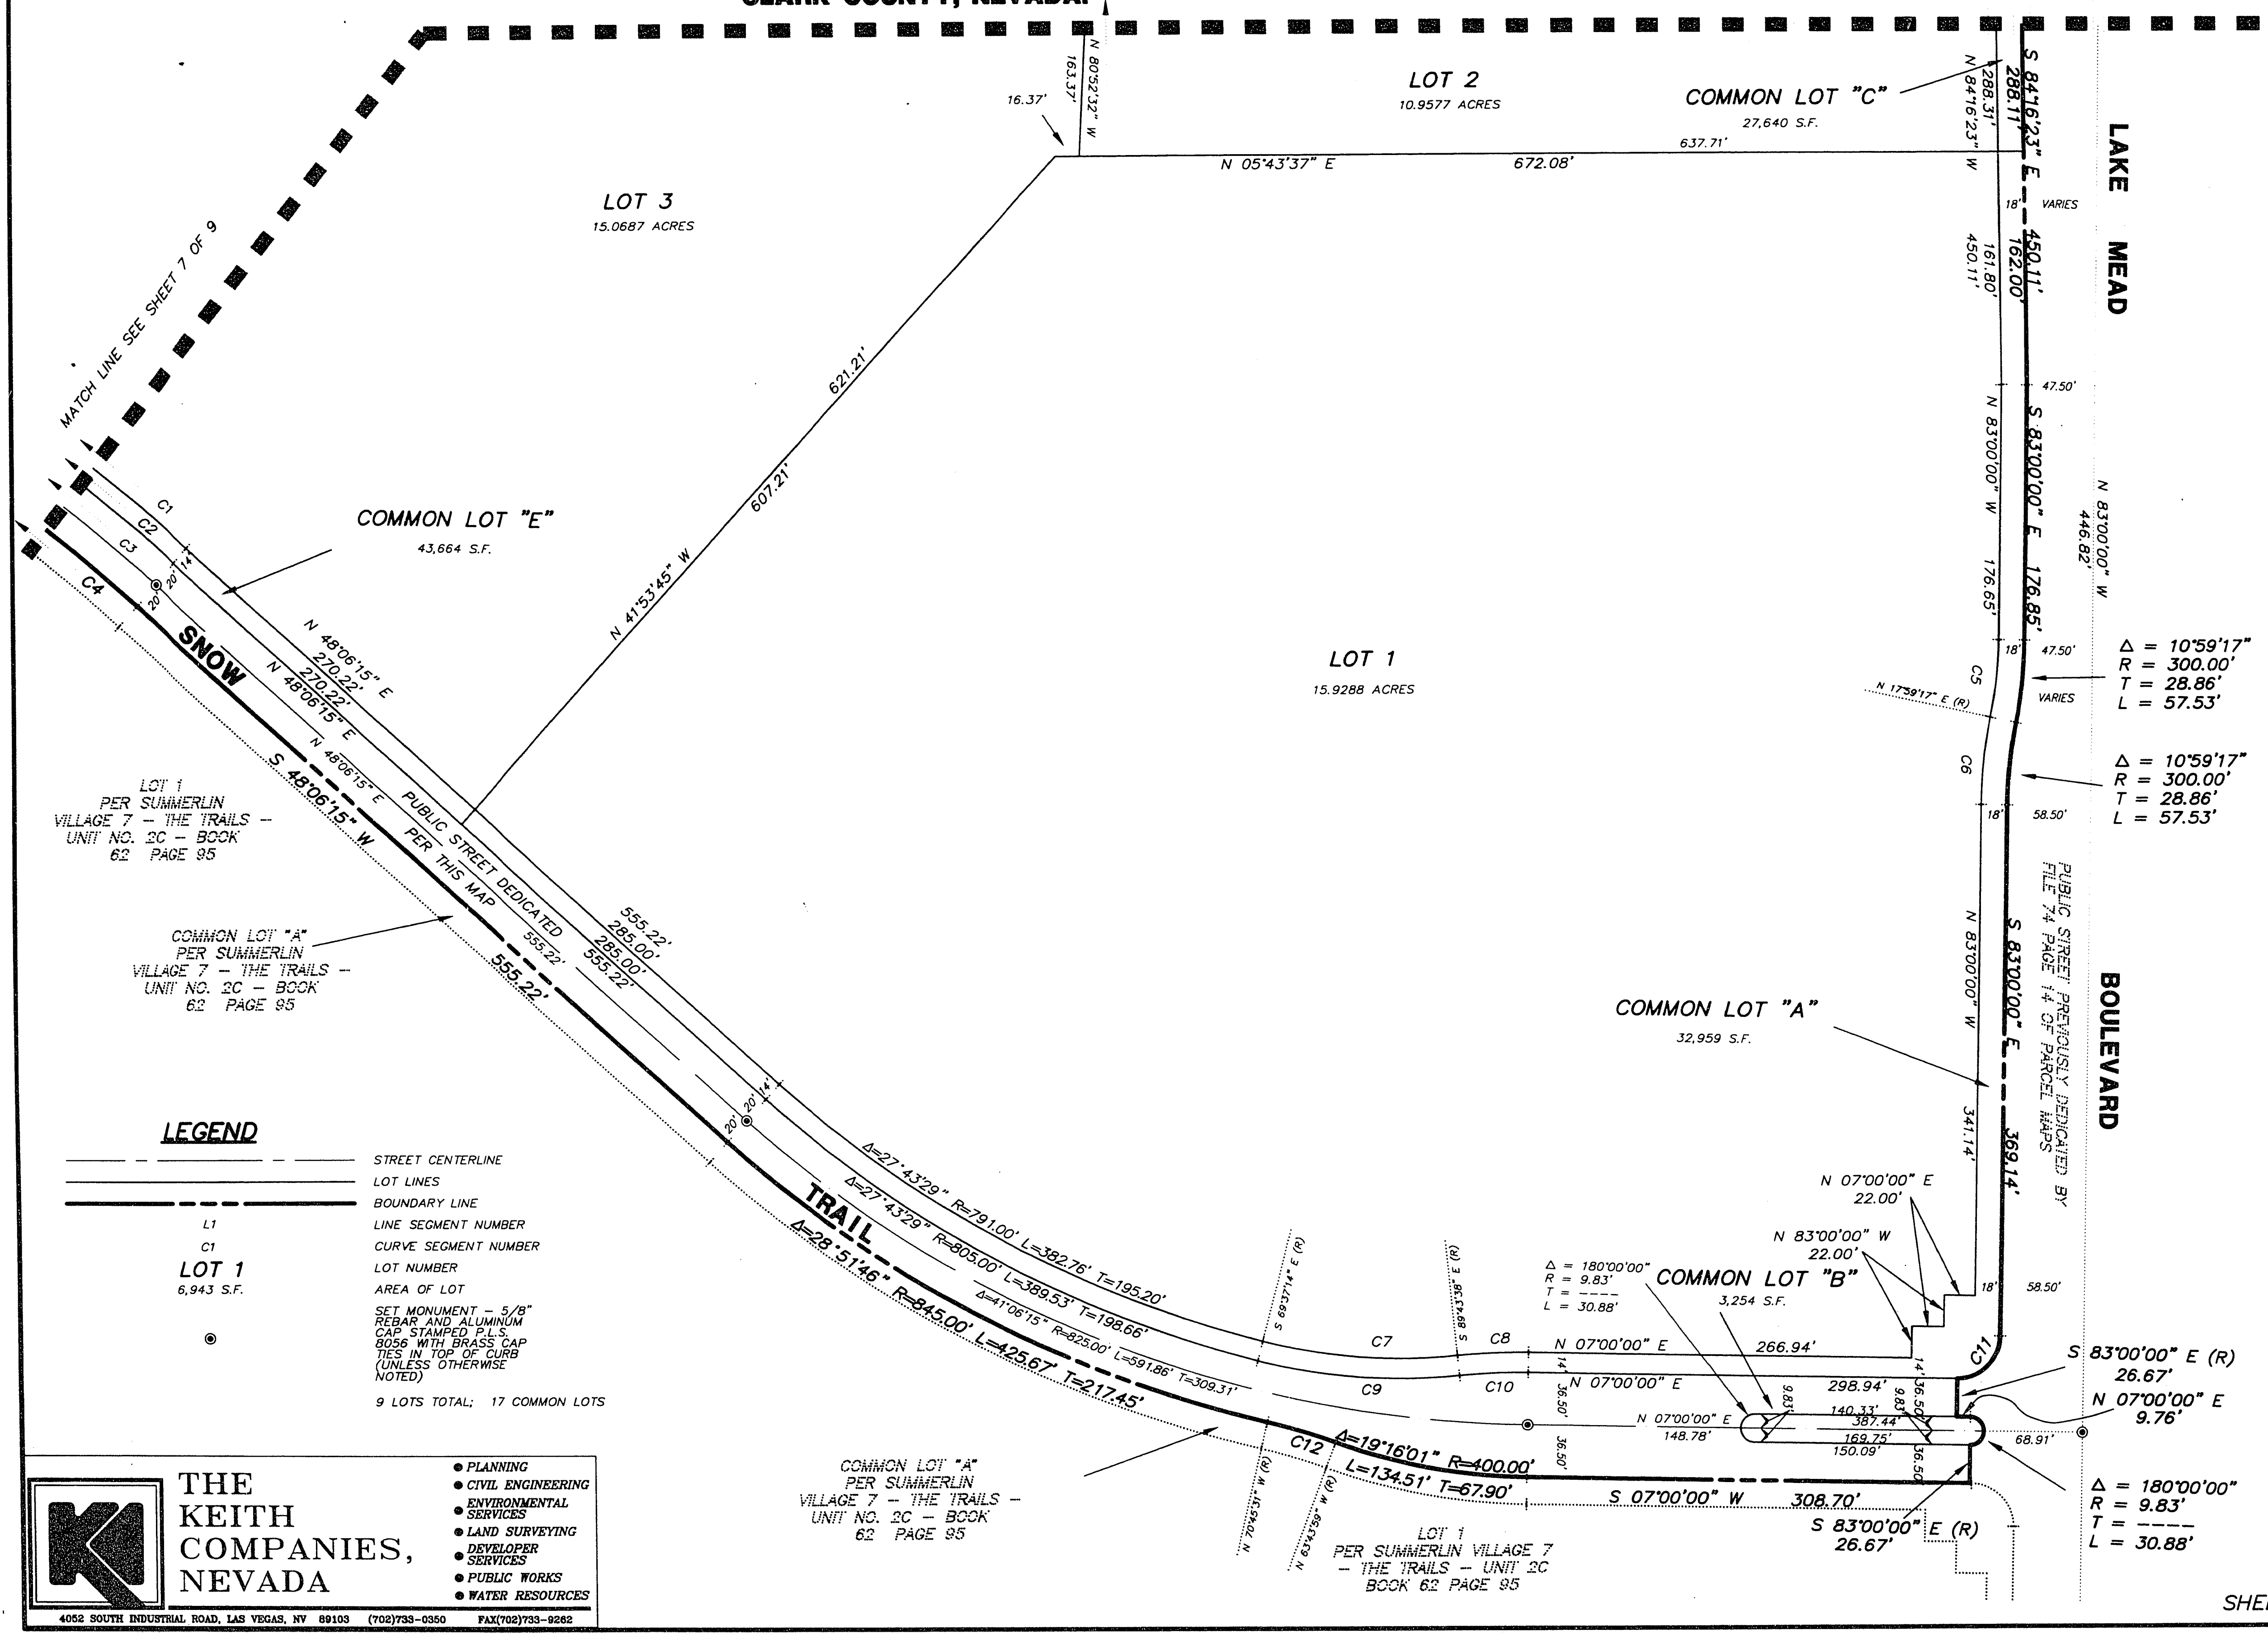

SUMMERLIN VILLAGE 7 UNIT 3 SHEET 5 OF 9

BOOK 03 PAGE 79 4271-3

R:\SUMV431.FM_UBV3\FM50C Mon Aug 29 09:35:51 1994 COLOR 650C 486-5041
 HP DesignJet 650C C:\ACAD12\DRV\HPGL2\ATOKN1.CFG 1: HP-GL/2 ADI 4.2 Ver. 1.3 by Hewlett-Packard