


AMENDED MAP OF A PORTION OF SUMMERLIN VILLAGE 7 - THE TRAILS - UNIT NO. 2C


A SUBDIVISION OF LOTS 3, 8, 9, AND COMMON LOTS 'E', AND 'F' AS SHOWN BY MAP THEREOF ON FILE IN BOOK 62, PAGE 95 OF PLATS, RECORDED IN THE CLARK COUNTY RECORDER'S OFFICE, CLARK COUNTY, STATE OF NEVADA, LYING WITHIN SECTIONS 19 AND 30 OF TOWNSHIP 20 SOUTH, RANGE 60 EAST, AND SECTION 24, TOWNSHIP 20 SOUTH, RANGE 59 EAST, M.D.M., CITY OF LAS VEGAS, CLARK COUNTY, NEVADA.

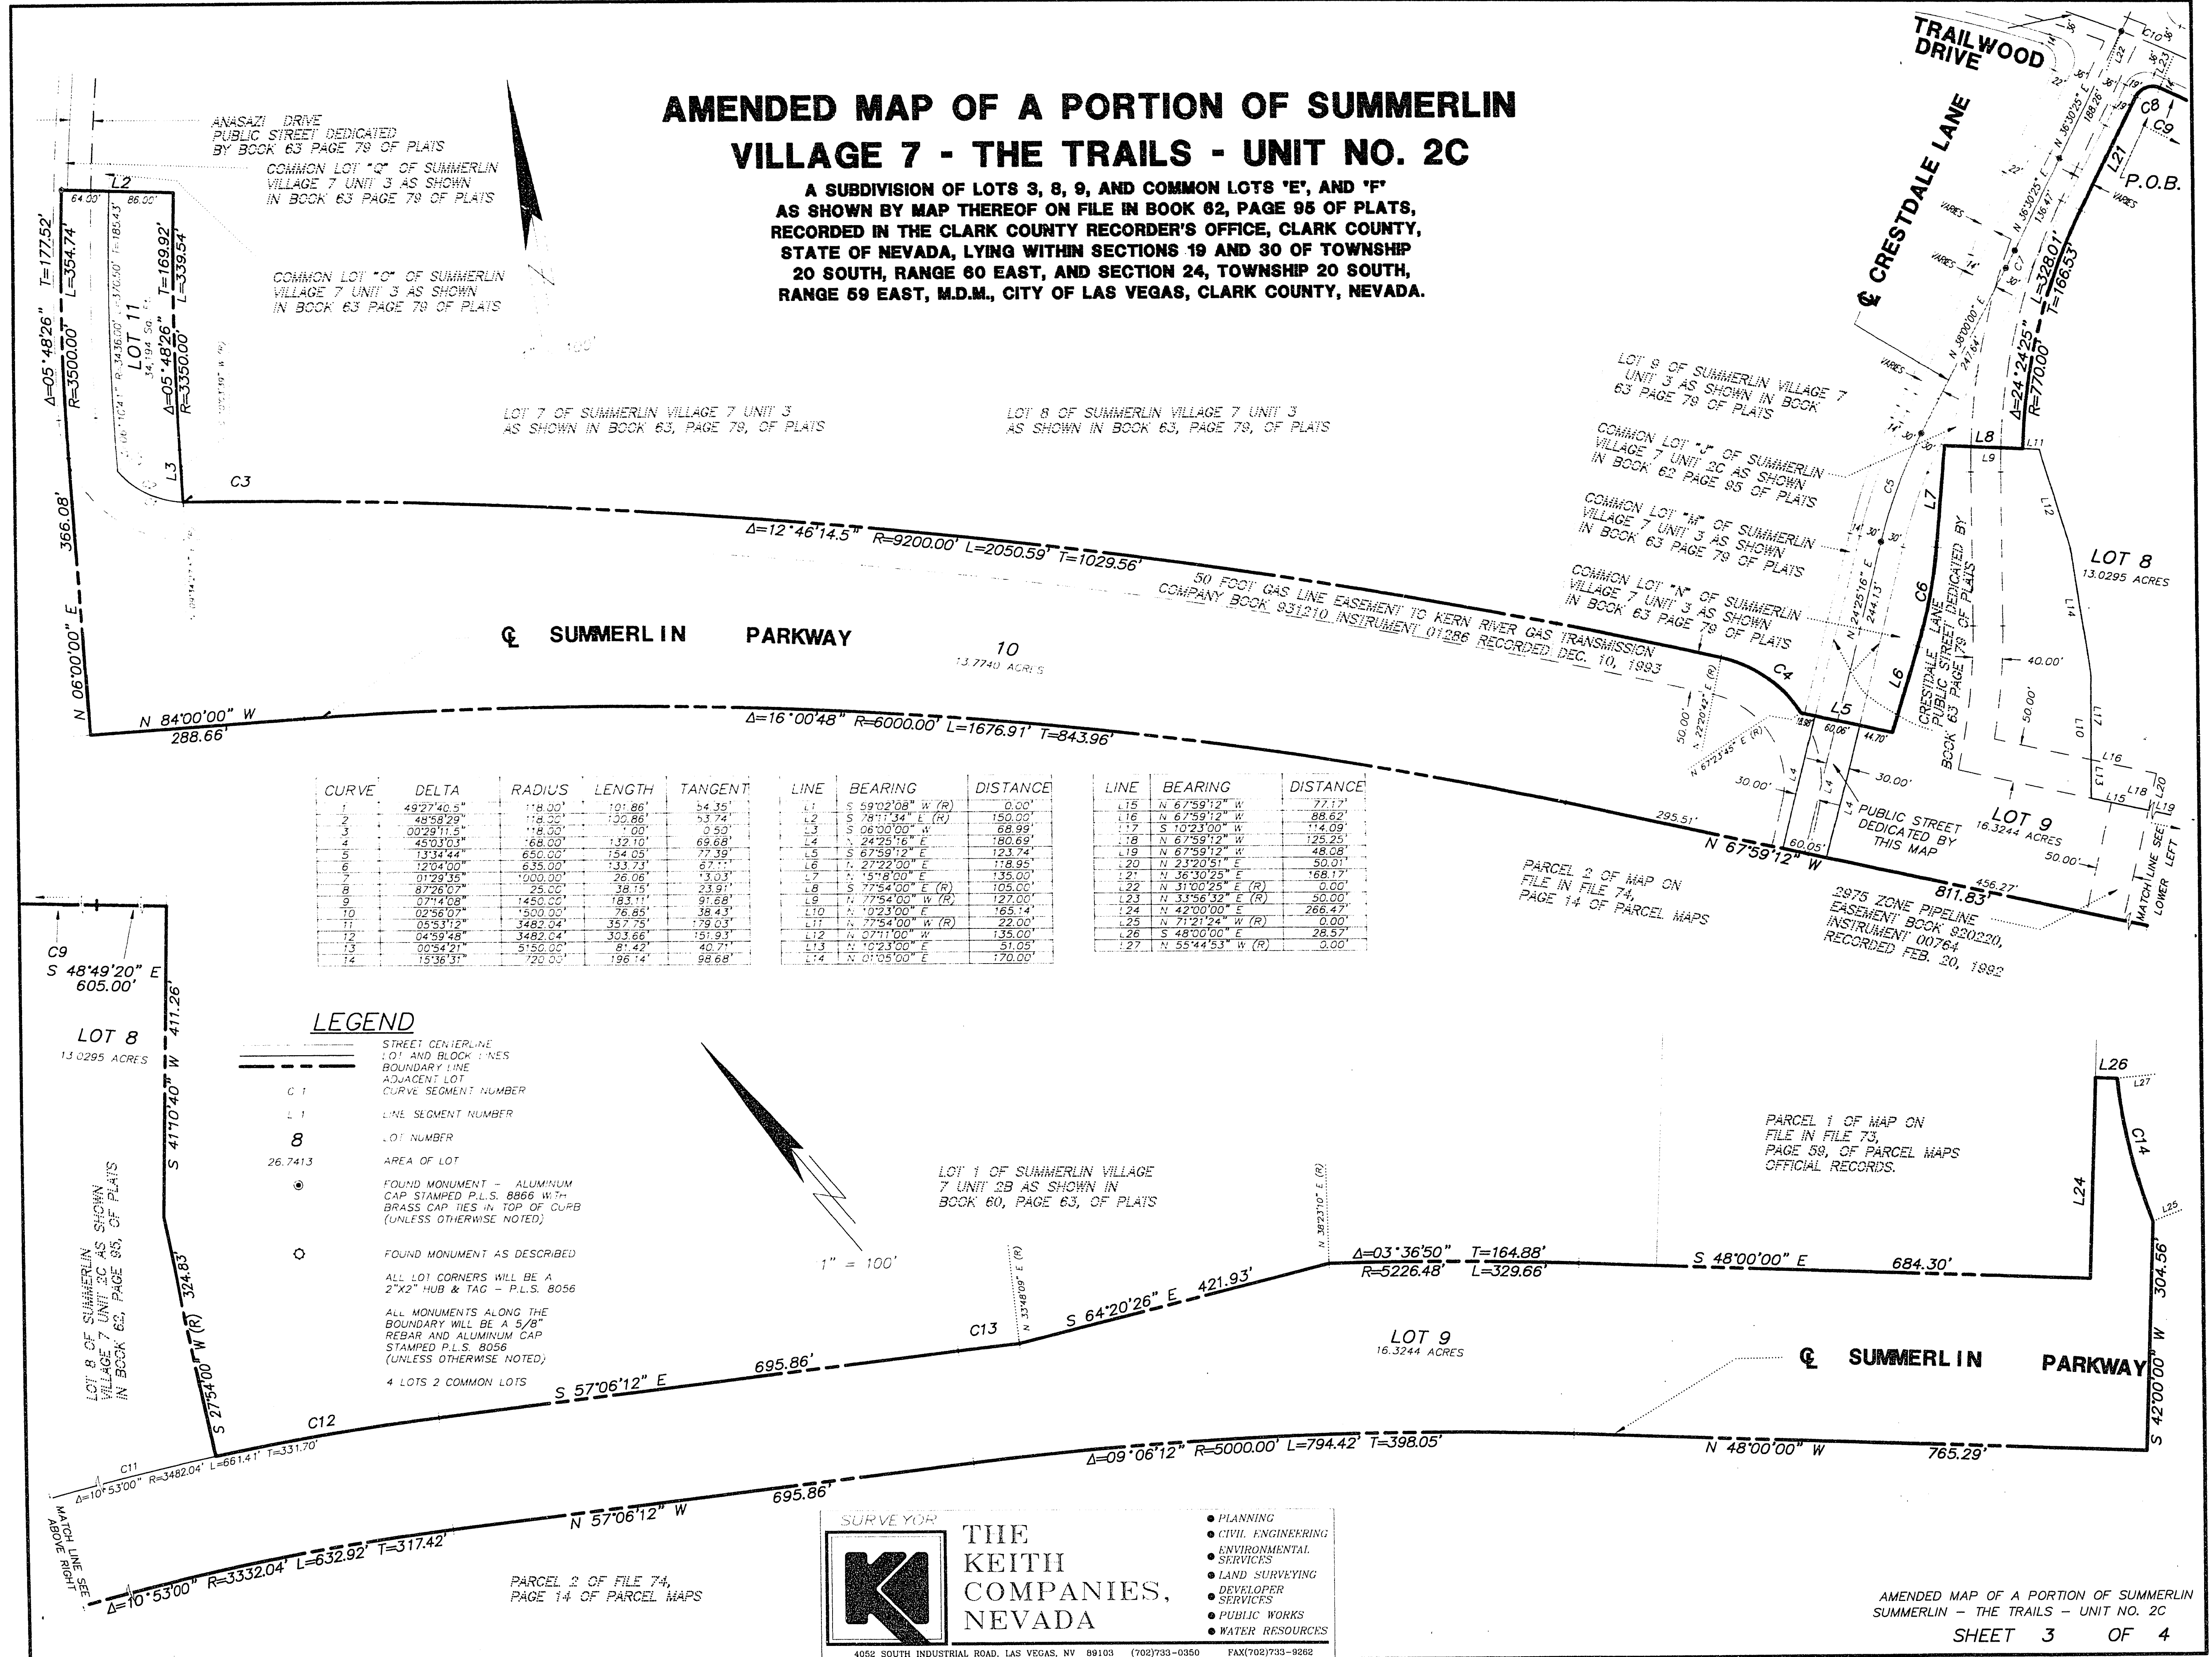

CURVE	DELTA	RADIUS	LENGTH	TANGENT	LINE	BEARING	DISTANCE	LINE	BEARING	DISTANCE
1	49°27'40.5"	118.00'	101.86'	34.35'	L1	S 59°02'08" W (R)	0.00'	L15	N 67°59'12" W	77.17'
2	48°58'29"	118.00'	100.86'	33.74'	L2	S 78°11'34" E (R)	150.00'	L16	N 67°59'12" W	88.62'
3	00°29'11.5"	118.00'	0.00'	0.50'	L3	S 06°00'00" W	68.99'	L17	S 10°23'00" W	114.09'
4	45°03'03"	168.00'	132.10'	69.68'	L4	S 24°25'16" E	180.69'	L18	N 67°59'12" W	125.25'
5	13°34'44"	650.00'	154.05'	77.39'	L5	S 67°59'12" E	123.74'	L19	N 67°59'12" W	48.08'
6	12°04'00"	635.00'	133.73'	67.11'	L6	N 27°22'00" E	118.95'	L20	N 23°20'51" E	50.01'
7	01°29'35"	1000.00'	26.06'	3.03'	L7	N 15°18'00" E	135.00'	L21	N 36°30'25" E (R)	68.17'
8	87°26'07"	25.00'	38.15'	23.91'	L8	S 77°54'00" E (R)	105.00'	L22	N 31°00'25" E (R)	0.00'
9	07°41'08"	1450.00'	183.11'	91.66'	L9	N 77°54'00" W (R)	127.00'	L23	N 33°56'32" E (R)	50.00'
10	02°58'07"	1500.00'	76.65'	38.43'	L10	N 10°23'00" E	165.14'	L24	N 42°00'00" E	266.47'
11	05°53'12"	3482.04'	357.75'	179.03'	L11	N 77°54'00" W (R)	22.00'	L25	N 71°21'24" W (R)	0.00'
12	04°59'48"	3482.04'	303.66'	151.93'	L12	N 07°11'00" W	135.00'	L26	S 48°00'00" E	28.57'
13	00°54'21"	5150.00'	87.42'	40.77'	L13	N 10°23'00" E	51.05'			
14	18°56'31"	720.00'	196.14'	98.68'	L14	N 01°05'00" E	170.00'			

LEGEND

- STREET CENTERLINE
- LOT AND BLOCK LINES
- BOUNDARY LINE
- ADJACENT LOT
- C 1 CURVE SEGMENT NUMBER
- L 1 LINE SEGMENT NUMBER
- 8 LOT NUMBER
- 26.7413 AREA OF LOT
- FOUND MONUMENT - ALUMINUM CAP STAMPED P.L.S. 8866 WITH BRASS CAP LIES IN TOP OF CURB (UNLESS OTHERWISE NOTED)
- FOUND MONUMENT AS DESCRIBED
- ALL LOT CORNERS WILL BE A 2"x2" HUB & TAG - P.L.S. 8056
- ALL MONUMENTS ALONG THE BOUNDARY WILL BE A 5/8" REBAR AND ALUMINUM CAP STAMPED P.L.S. 8056 (UNLESS OTHERWISE NOTED)
- 4 LOTS 2 COMMON LOTS

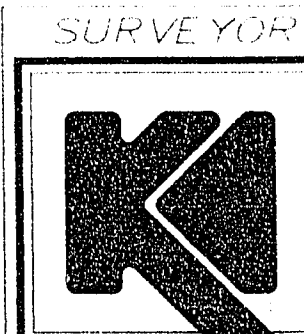

THE KEITH COMPANIES, NEVADA

- PLANNING
- CIVIL ENGINEERING
- ENVIRONMENTAL SERVICES
- LAND SURVEYING
- DEVELOPER SERVICES
- PUBLIC WORKS
- WATER RESOURCES

4052 SOUTH INDUSTRIAL ROAD, LAS VEGAS, NV 89103 (702)733-0350 FAX (702)733-9262

AMENDED MAP OF A PORTION OF SUMMERLIN VILLAGE 7 - THE TRAILS - UNIT NO. 2C SHEET 3 OF 4

BOOK 108 PAGE 106 Amended 4271-2c

R. SIMAGOS, AM21605403C, Thu Jan 1 15:17:09 1995, COLOR 550C 450-504, HP DesignJet 550C C:\ACD12\DR\VP62\1\RC1\05\11\HP-5472.A1 4 P. 1, 3, 5, 