

920904

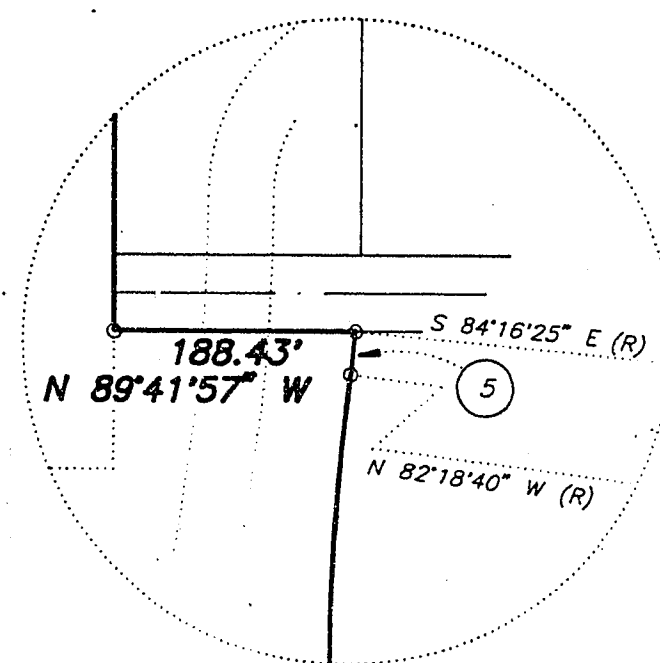
29-12-183 00673

Book No. _____

Instrument No. _____

FINAL MAP OF SUN CITY LAS VEGAS - UNIT NO. 37 AT SUMMERLIN

A PLANNED DEVELOPMENT AND COMMON INTEREST COMMUNITY
BEING A SUBDIVISION OF PORTIONS OF SECTION 13, TOWNSHIP 20 SOUTH, RANGE 59 EAST AND
SECTION 18, TOWNSHIP 20 SOUTH, RANGE 60 EAST, M.D.M., CITY OF LAS VEGAS, CLARK COUNTY, NEVADA

DETAIL B
NOT TO SCALE

SECTION 11, 12
CORNER 14, 13
FOUND U.S.B.L.M.
BRASS CAP

BASIS OF BEARING
FILE 53, PAGE 3
OF SURVEYS

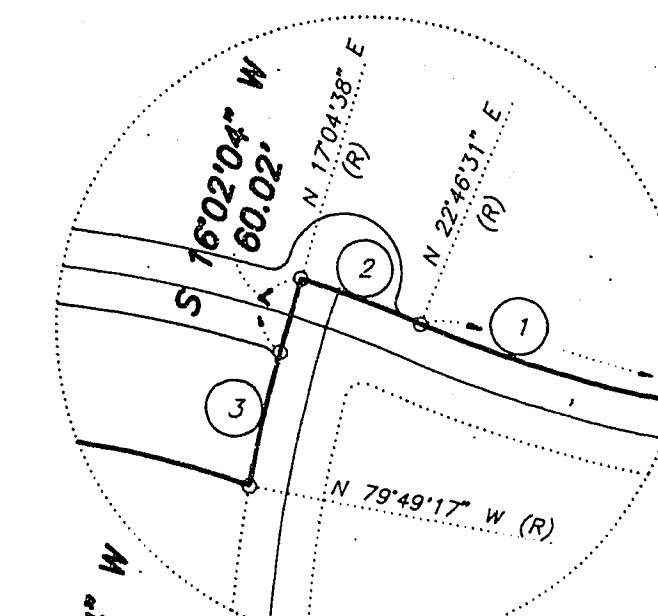
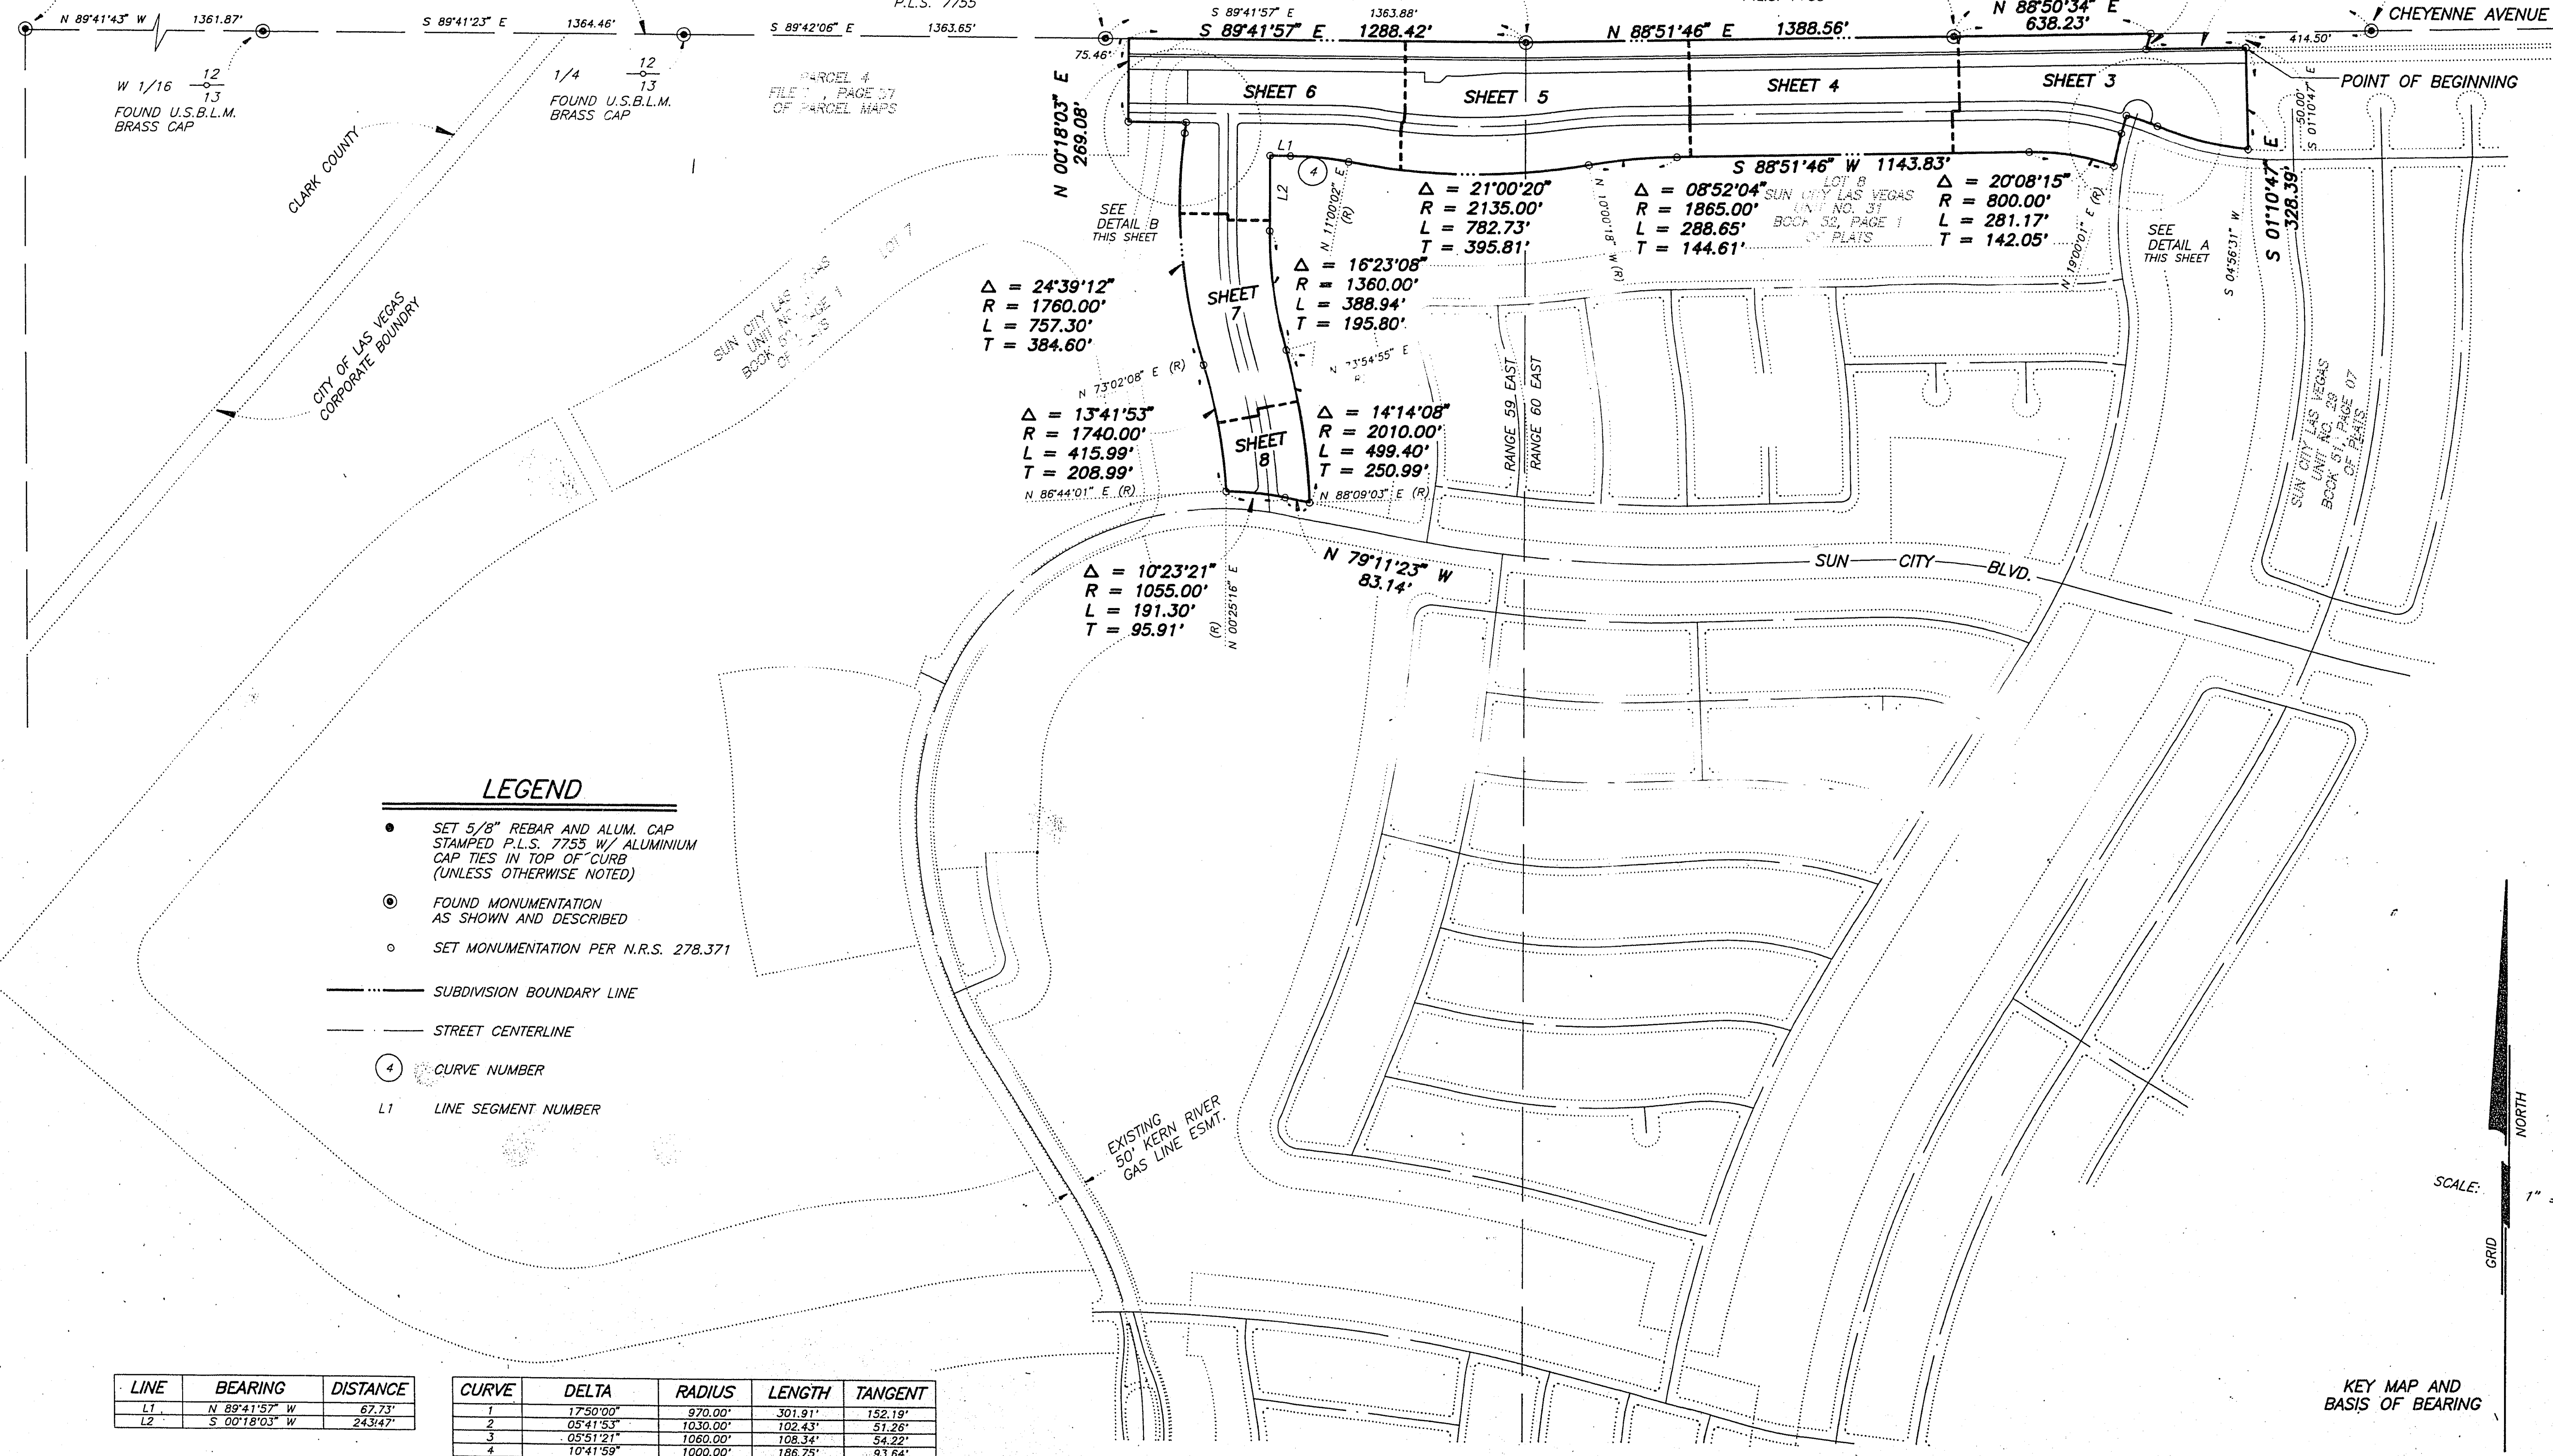
E 1/16 12/13
FOUND REBAR AND ALCAP
P.L.S. 7755

SECTION 12, 7
CORNER 13, 18
FOUND REBAR AND ALCAP
P.L.S. 7755

W 1/16 7/18
FOUND REBAR AND ALCAP
P.L.S. 7755

N 88°50'34\"/>

1/4 7/18
FOUND U.S.B.L.M.
BRASS CAP

DETAIL A
NOT TO SCALE

LEGEND

- SET 5/8\"/>

LINE	BEARING	DISTANCE
L1	N 89°41'57" W	67.73'
L2	S 00°18'03" W	243.47'

CURVE	DELTA	RADIUS	LENGTH	TANGENT
1	17°50'00"	970.00'	301.91'	152.19'
2	05°41'53"	1030.00'	102.43'	51.26'
3	05°51'21"	1060.00'	108.34'	54.22'
4	10°41'59"	1000.00'	186.75'	93.64'
5	01°57'45"	1000.00'	34.25'	13.13'

KEY MAP AND
BASIS OF BEARING

SHEET 2 OF 8

Book 53 Page 84
4141-37