

920514

29-12-1997


00689

Book No. _____

FINAL MAP OF SUN CITY LAS VEGAS - UNIT NO. 35 AT SUMMERLIN A PLANNED DEVELOPMENT

Instrument No. _____

BEING A SUBDIVISION OF A PORTION OF PARCEL 3 AS SHOWN BY MAP THEREOF ON FILE IN FILE 71, PAGE 17 OF PARCEL MAPS IN THE CLARK COUNTY RECORDER'S OFFICE, CLARK COUNTY, NEVADA, LYING WITHIN SECTION 13, TOWNSHIP 20 SOUTH, RANGE 59 EAST AND SECTION 18, TOWNSHIP 20 SOUTH, RANGE 60 EAST, M.D.M., CITY OF LAS VEGAS, CLARK COUNTY, NEVADA

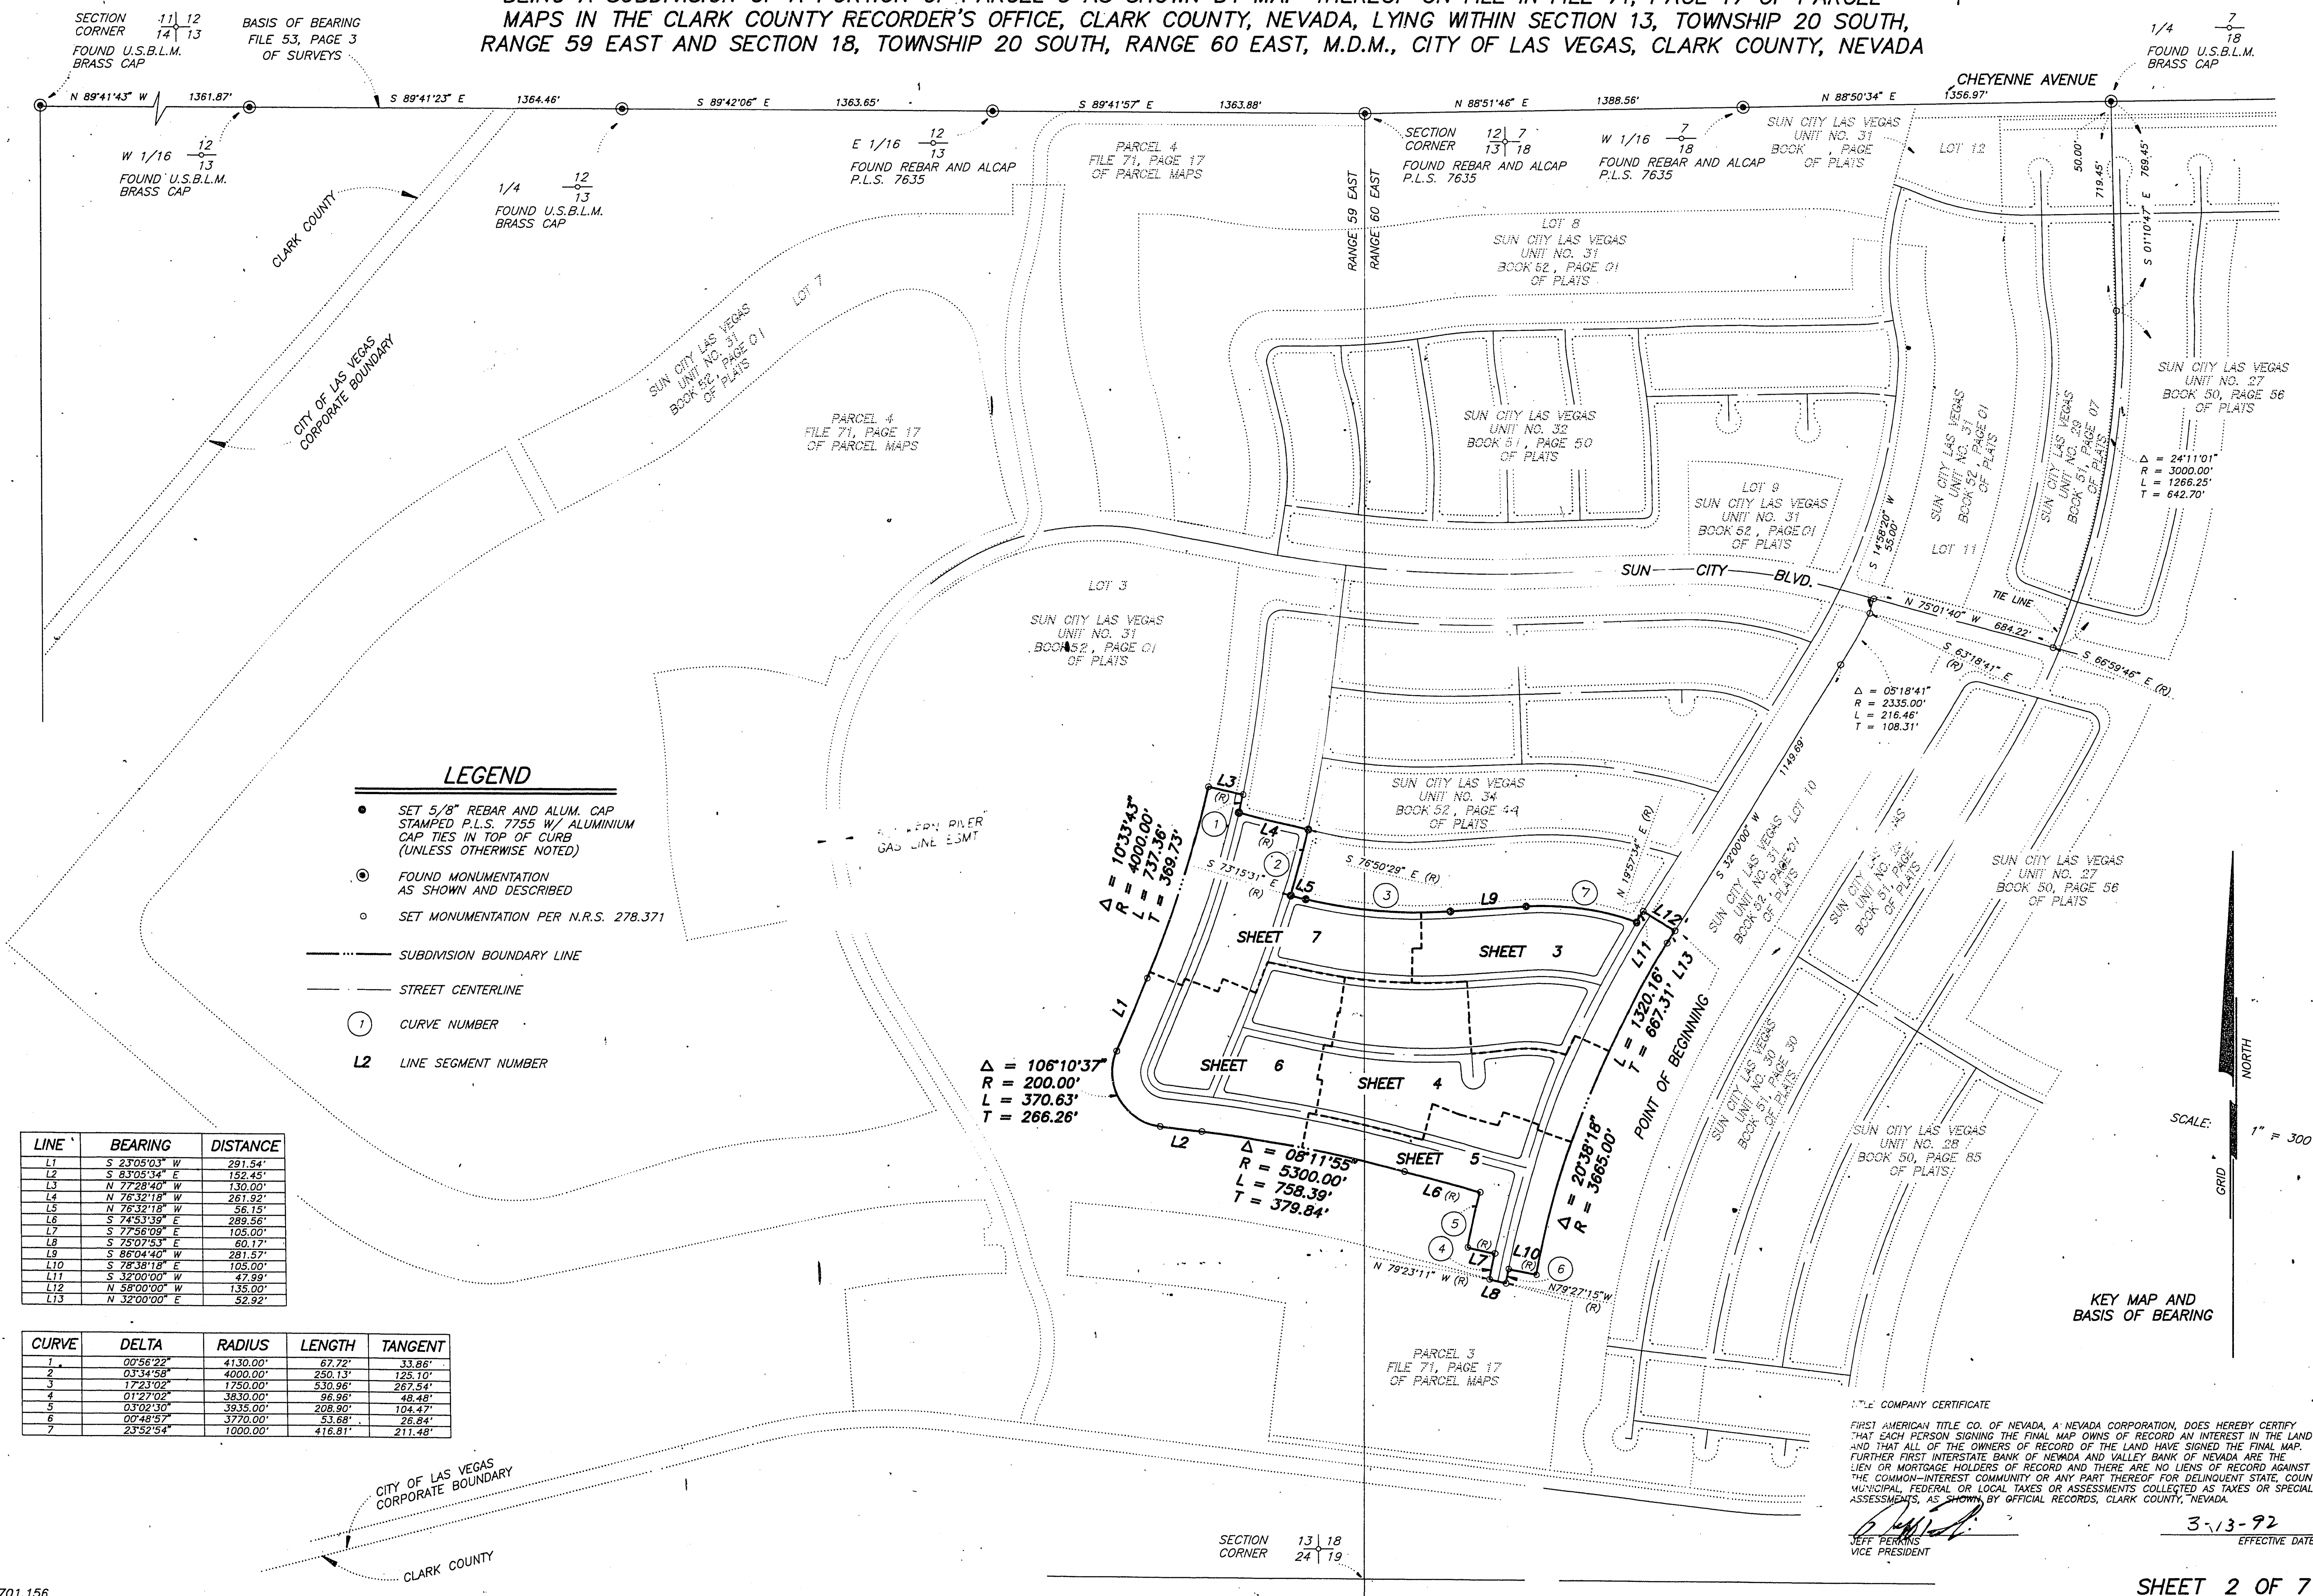

SHEET 2 OF 7

Book 52 Page 80

4141-35