

PROFILE



SCALE: HORIZ. 1" = 40'
VERT. 1" = 4'

SEWER LINE TABLE

LINE	BEARING	DISTANCE
1	N 06°38'43" W	220.54'
2	N 1°51'28" W	286.77'
3	N 07°32'57" W	243.32'



MH COORDINATES

MH#	NORTH	EAST
1	N 533224.633	E 578516.320
2	N 533443.696	E 578490.798
3	N 533722.117	E 578422.113

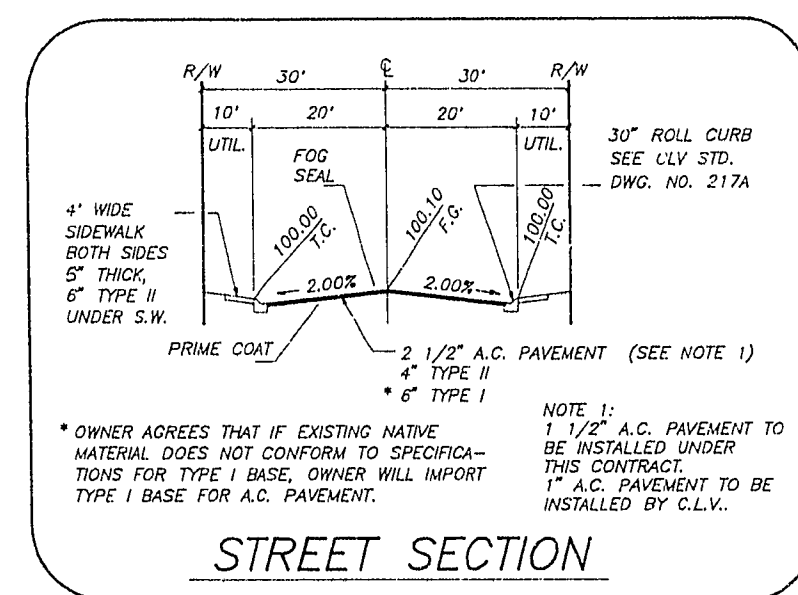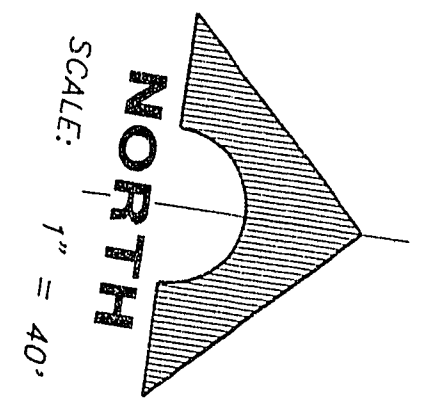

CURVE TABLE

CURVE	DELTA	RADIUS	LENGTH	TANGENT
1	01°12'43"	1895.00'	40.08'	20.04'
2	02°08'00"	1895.00'	69.46'	34.73'
3	02°15'00"	1895.00'	74.42'	37.21'
4	00°28'04"	1895.00'	15.42'	7.74'
5	02°28'05"	1475.00'	63.97'	31.99'
6	03°00'00"	1475.00'	77.23'	38.62'
7	02°28'30"	1475.00'	62.86'	31.43'
8	00°35'30"	1515.00'	15.64'	7.82'
9	02°48'00"	1515.00'	74.04'	37.03'
10	01°44'05"	1515.00'	45.87'	22.94'
11	00°44'05"	1855.00'	23.79'	11.89'
12	02°18'00"	1855.00'	74.46'	37.24'
13	02°27'00"	1855.00'	79.32'	39.67'
14	02°32'49"	1855.00'	82.46'	41.24'
15	16°23'08"	1475.00'	421.82'	212.36'
16	16°23'08"	1485.00'	427.54'	213.74'
17	16°23'08"	1515.00'	433.26'	216.12'
18	12°28'42"	1895.00'	412.75'	207.20'
19	12°28'42"	1875.00'	408.40'	204.01'
20	12°46'54"	1855.00'	413.82'	207.77'
21	07°55'35"	1495.00'	206.82'	103.59'

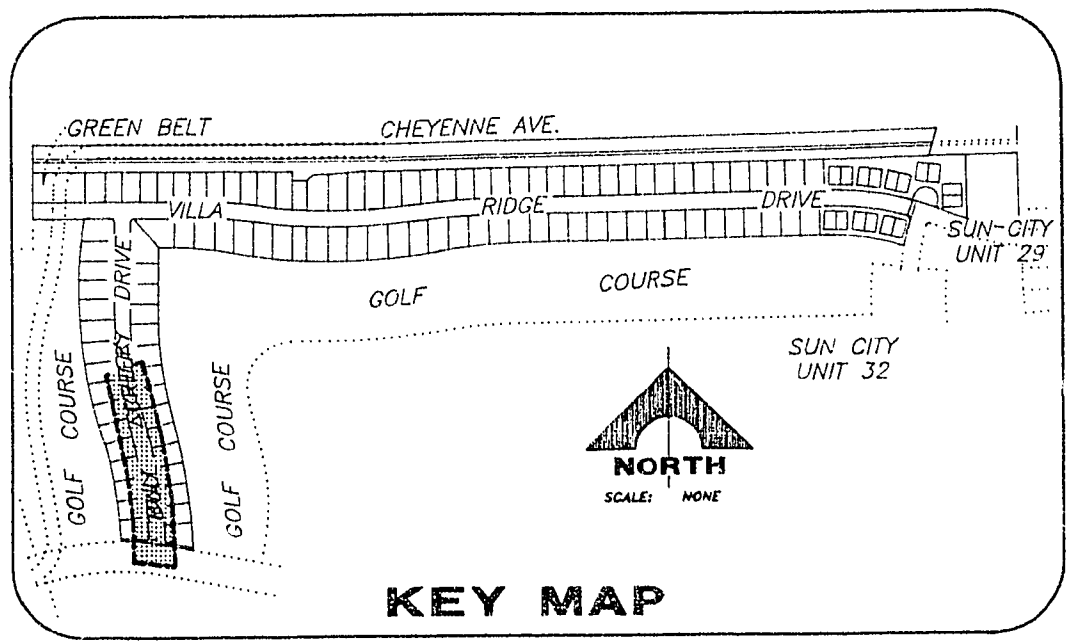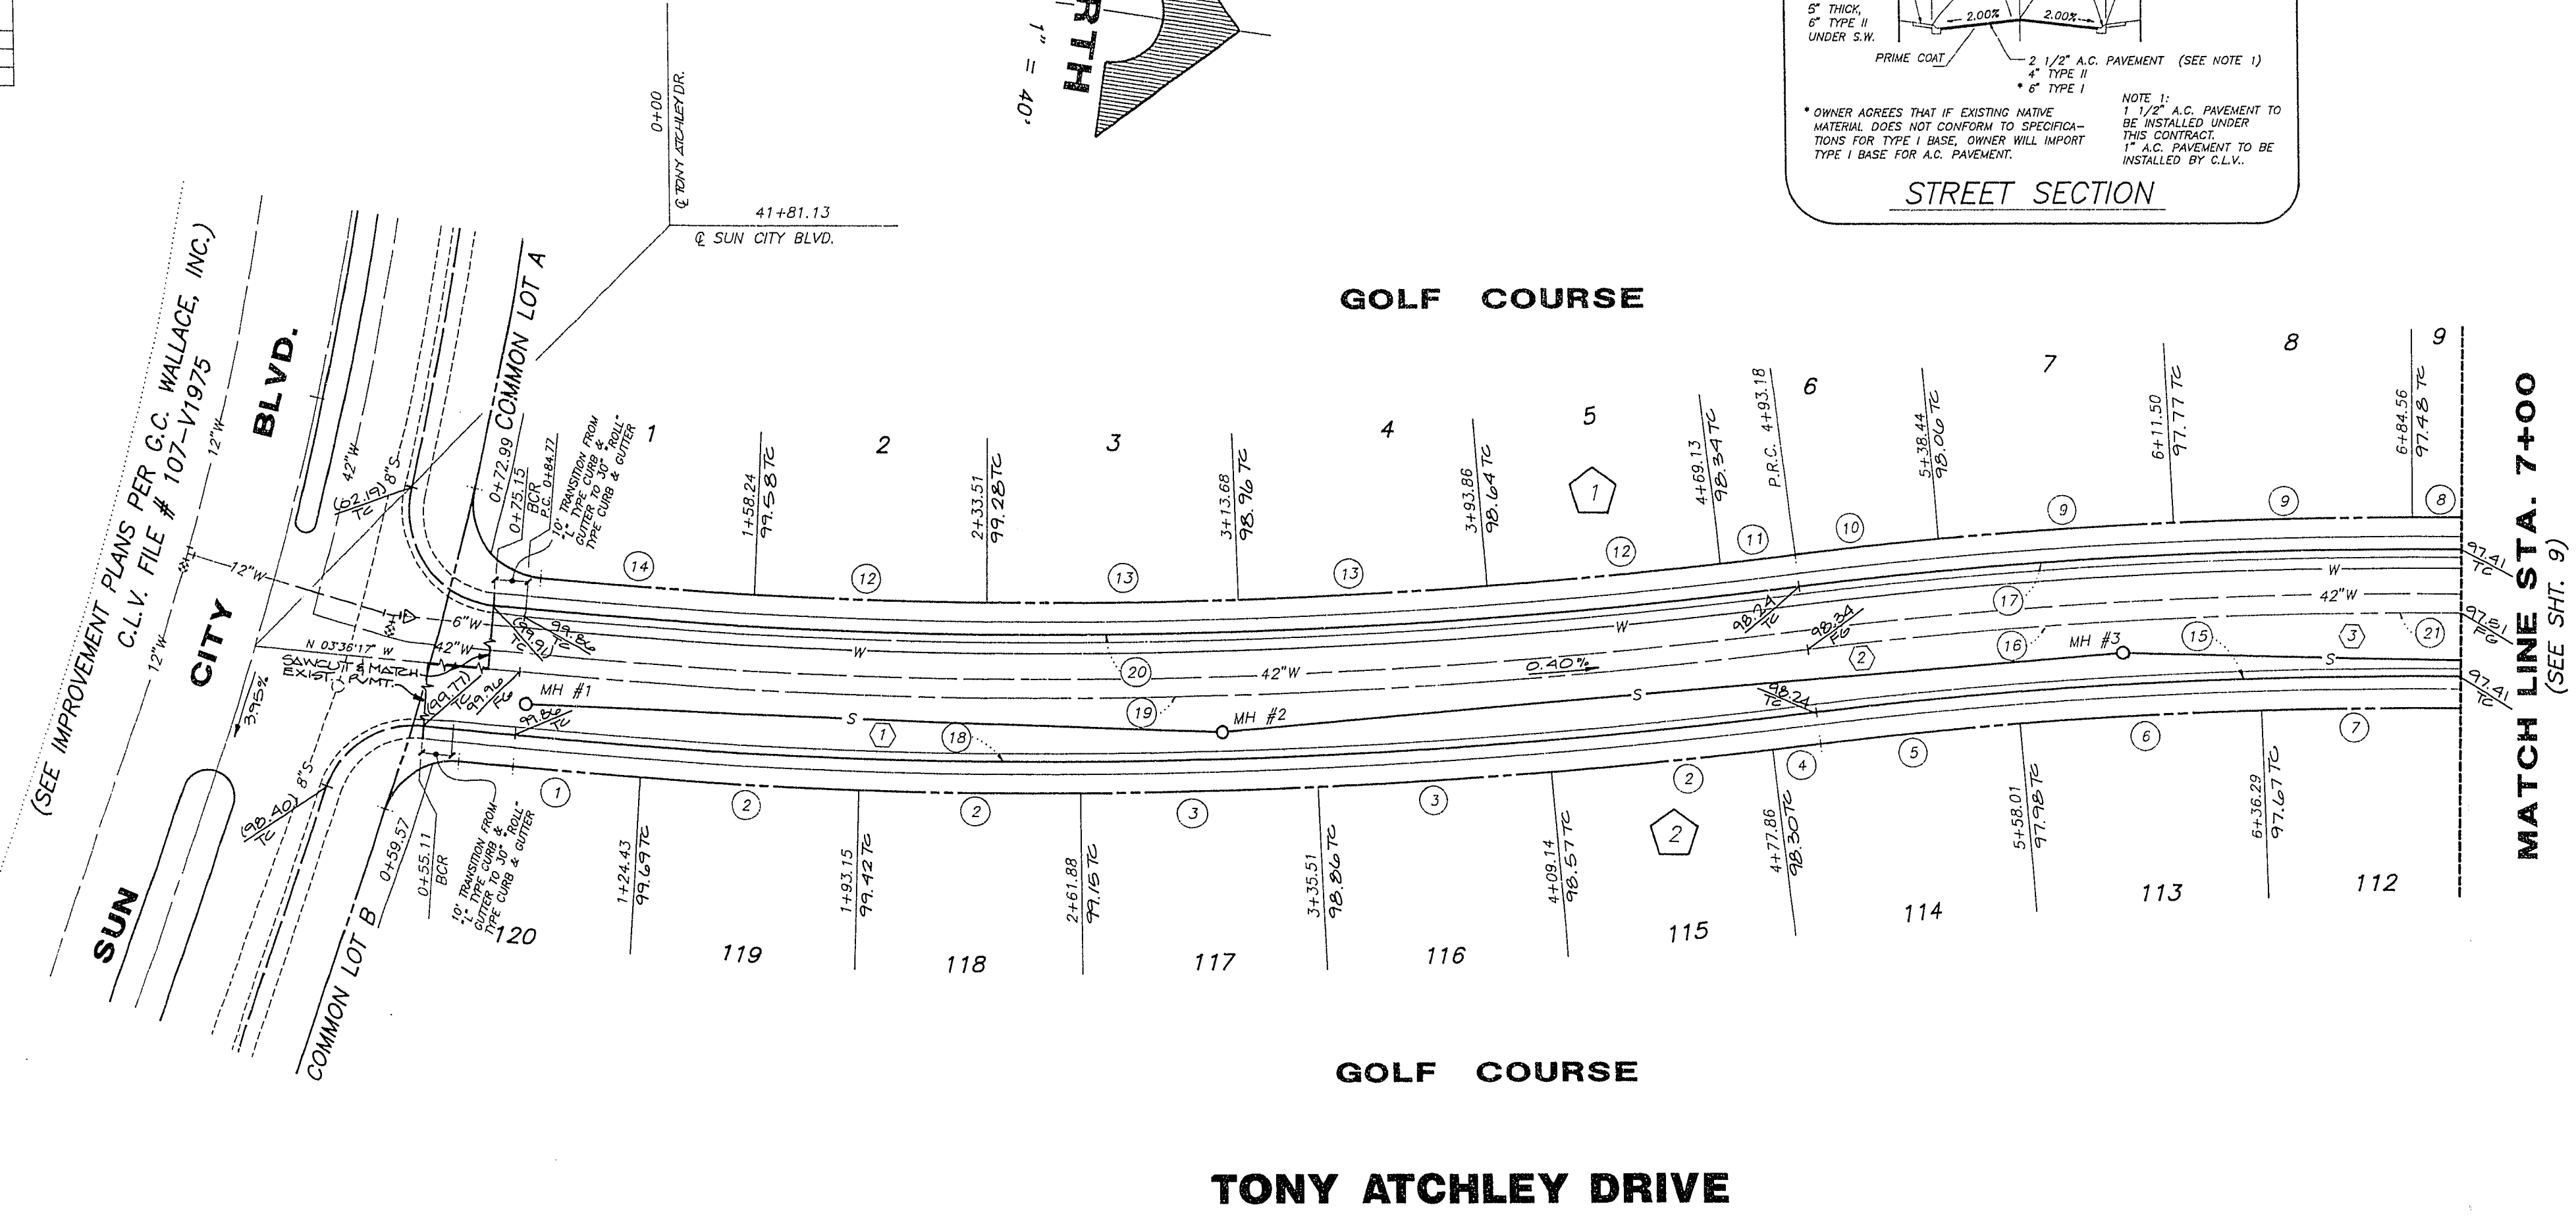

RECOMMENDED BY: [Signature] MICHAEL D. ROSS, CIVIL ENGINEER

DATE: 02/11/92 P.E. NO. DATE

DEL WEBB COMMUNITIES, INC.
SUN CITY LAS VEGAS UNIT NO. 37
TONY ATCHLEY DRIVE

G. C. WALLACE, INC.
Engineering/Architecture
1555 SOUTH RAINBOW BLVD., LAS VEGAS, NEVADA 89102

SHEET 8 OF 29 SHEETS