

STORM DRAIN PROFILE

PROFILE

SCALE: HORIZ. 1" = 40'
VERT. 1" = 4'

SD MH COORDINATES

MH#	NORTH	EAST
2	N 534422.299	E 578242.218

SD LINE TABLE



LINE	BEARING	DISTANCE
3	S 89°41'57" E	89.89'
4	S 44°41'57" E	152.08'

MH COORDINATES

MH#	NORTH	EAST
5	N 582401.572	E 574890.242
6	N 534410.863	E 578840.236
9	N 534419.259	E 578399.411
14	N 524410.429	E 578217.248

SEWER LINE TABLE

LINE	BEARING	DISTANCE
5	N 89°41'57" W	172.70'
6	S 89°49'45" W	450.00'
7	N 87°24'59" W	450.00'
14	N 88°15'02" W	153.21'
15	N 84°16'36" W	15.00'
16	N 00°18'03" E	254.08'

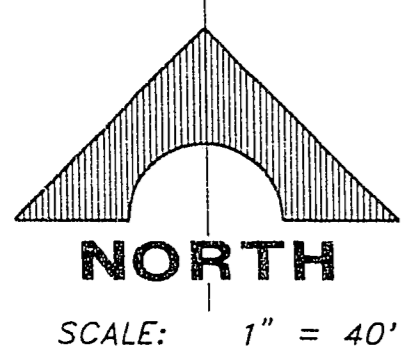
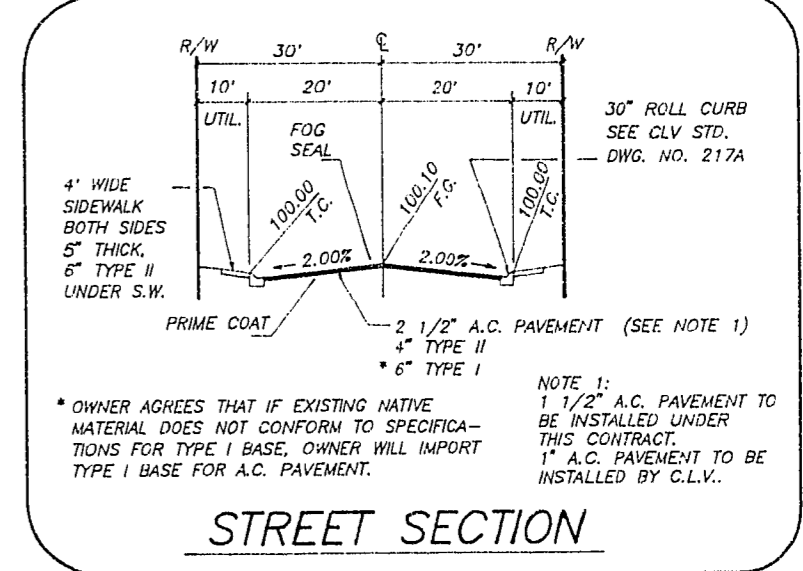


CURVE TABLE

CURVE	DELTA	RADIUS	LENGTH	TANGENT
1	01°13'35"	1135.00'	24.29'	12.15'
2	03°37'14"	1135.00'	70.73'	35.39'
3	03°42'43"	1135.00'	73.53'	36.78'
4	00°07'59"	1135.00'	2.64'	1.32'
5	02°00'45"	2000.00'	70.25'	35.13'
6	01°18'31"	2000.00'	45.68'	22.84'
7	01°07'29"	1980.00'	38.48'	19.24'
8	02°04'25"	1980.00'	70.94'	35.47'
9	00°11'59"	1980.00'	6.78'	3.39'
10	02°41'47"	1175.00'	55.30'	27.65'
11	03°00'24"	1175.00'	61.68'	30.84'
12	02°48'21"	1175.00'	57.54'	28.78'
13	03°21'47"	1980.00'	112.37'	56.70'
14	16°43'28"	2000.00'	583.79'	293.99'
15	16°43'28"	1980.00'	577.96'	291.05'
16	16°43'28"	1980.00'	572.13'	288.11'
17	08°30'31"	1135.00'	168.55'	84.43'
18	08°30'31"	1155.00'	171.52'	85.92'
19	08°30'31"	1175.00'	174.49'	87.41'
20	08°42'00"	16.00'	16.71'	10.00'

TONY ATCHLEY DRIVE
(SEE SHT. 9)

VILLA RIDGE DRIVE

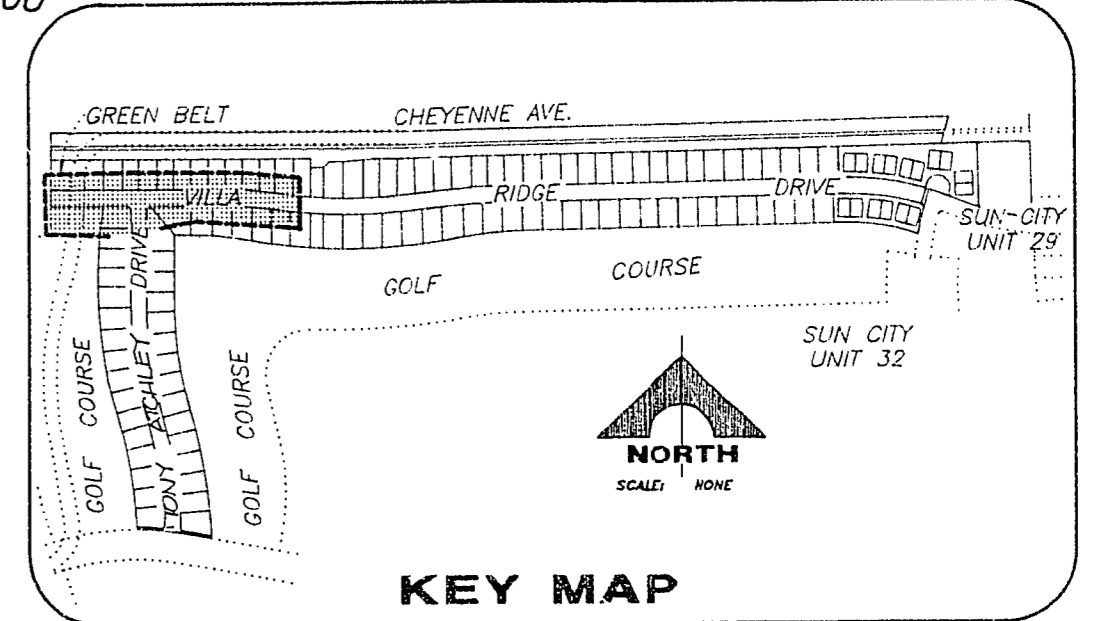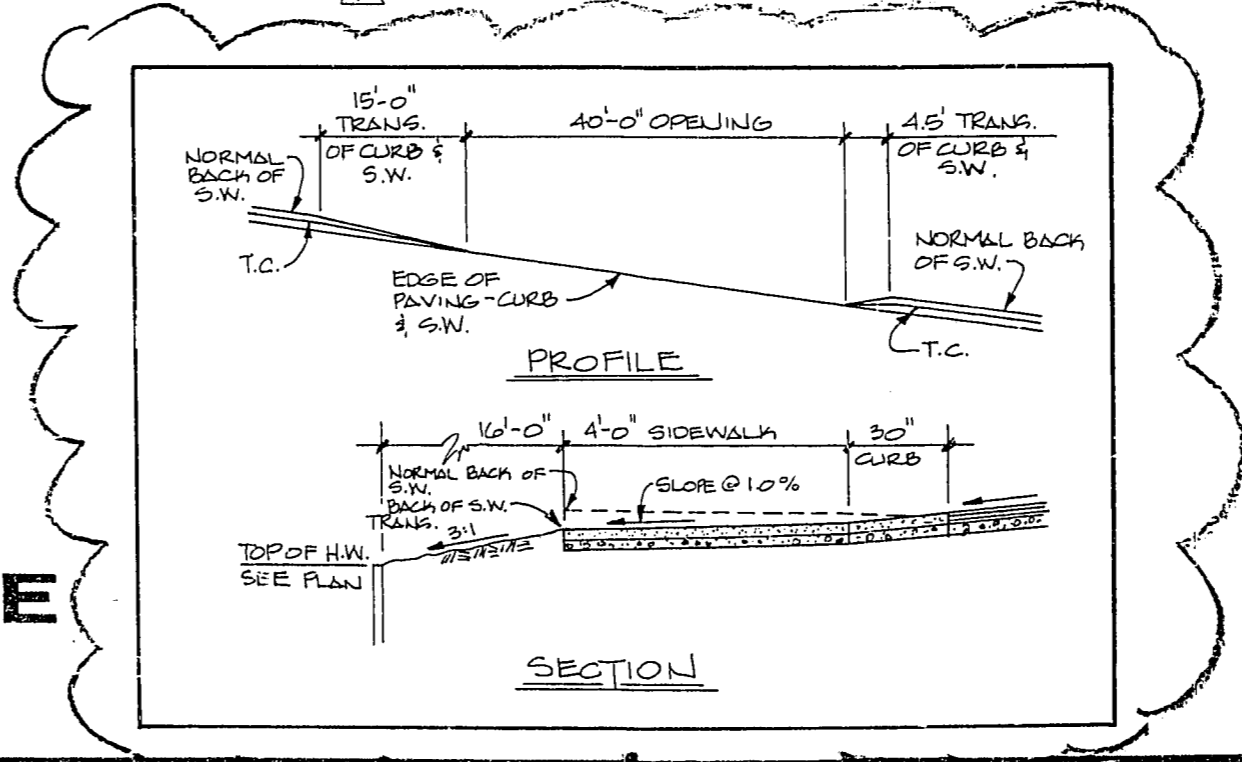

DEL WEBB COMMUNITIES, INC.
 SUN CITY LAS VEGAS UNIT NO. 37
 VILLA RIDGE DR.
 SHEET 10 OF 24 SHEETS
 107Y-4141-37
 10-9-106