

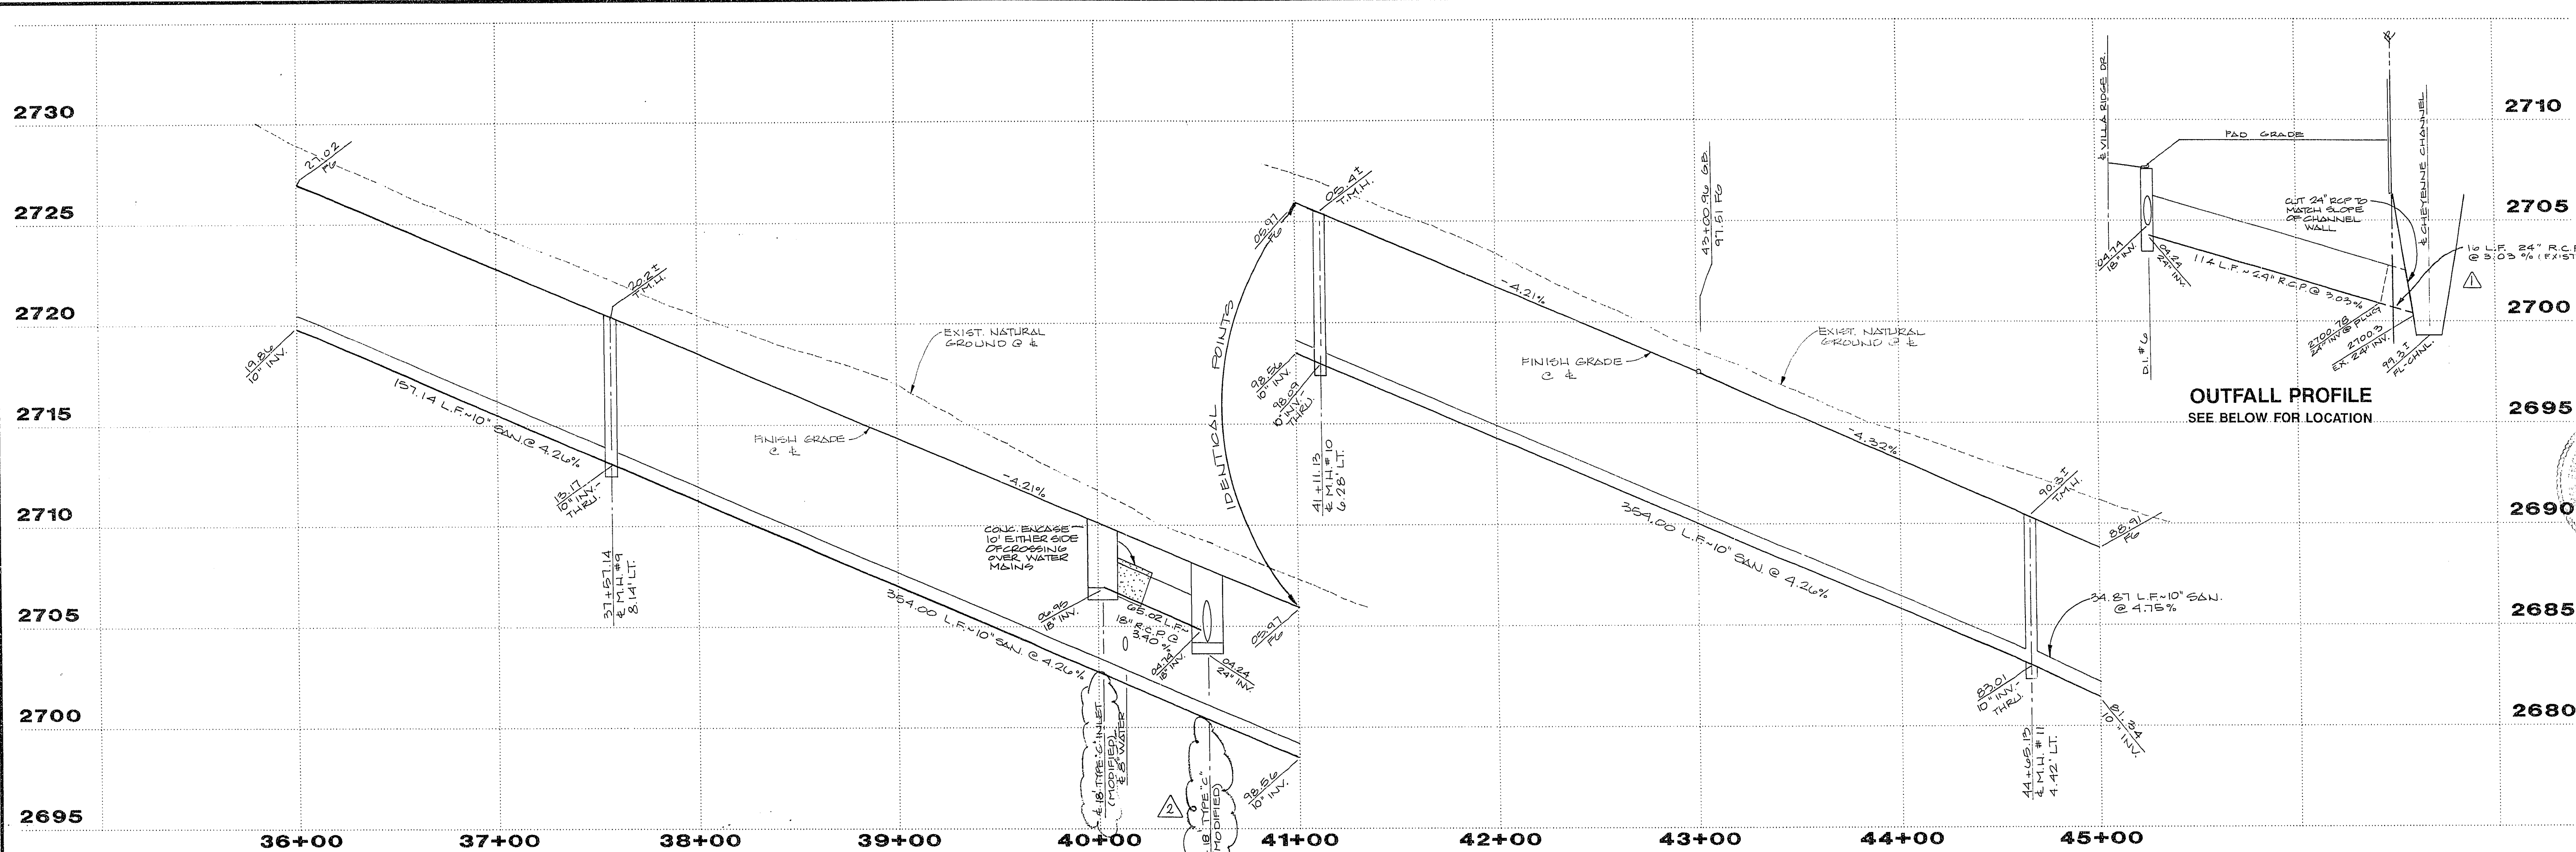


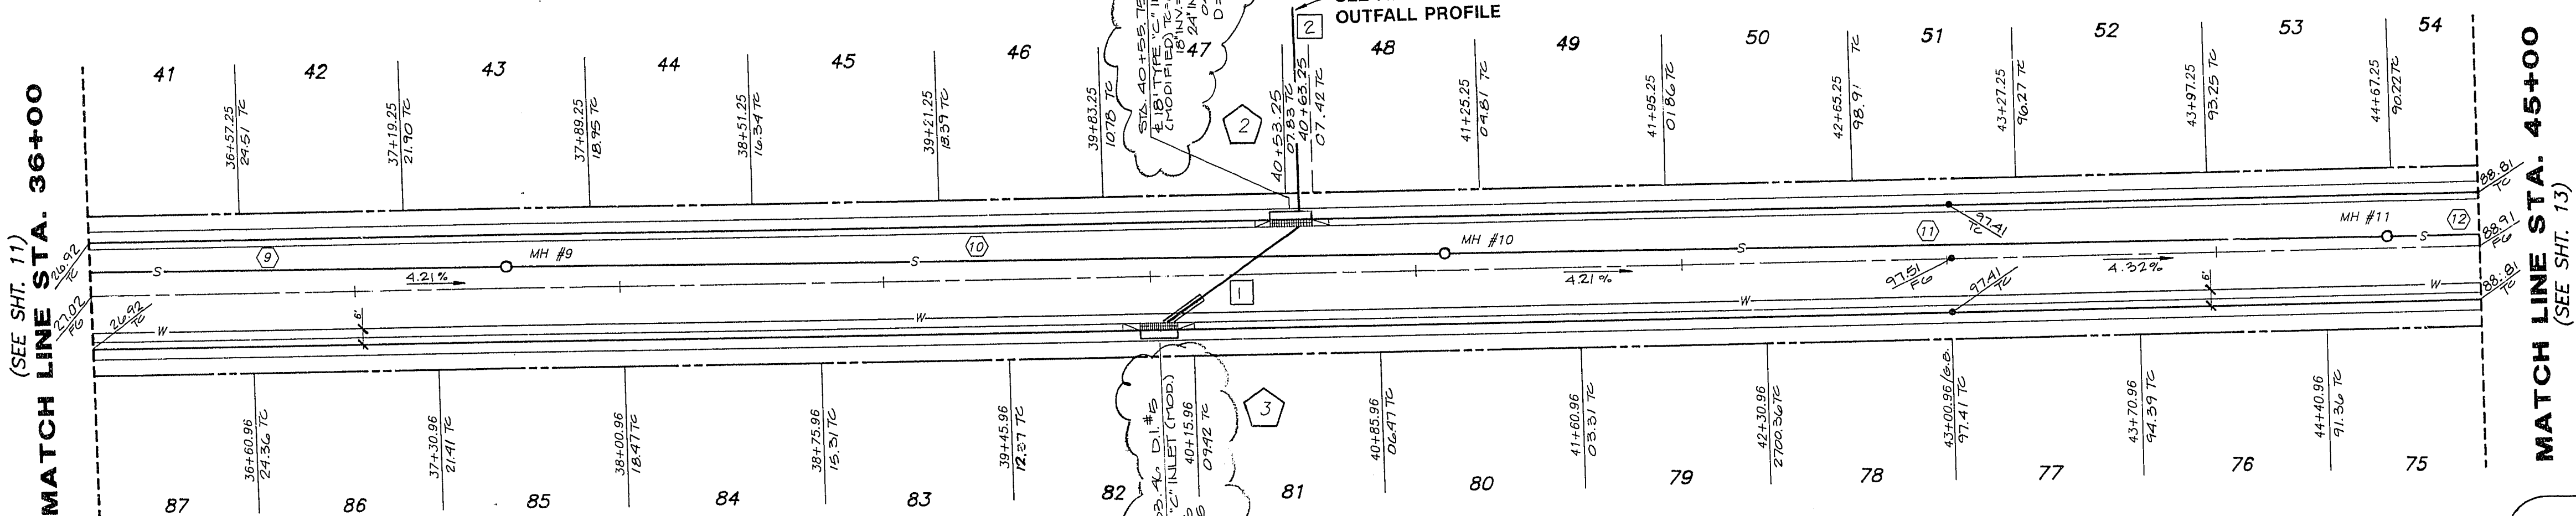

SD LINE TABLE

LINE	BEARING	DISTANCE
1	N 56°17'34" E	65.02'
2	S 07°08'14" E	130.00'

PROFILE
SCALE: HORIZ. 1" = 40'
VERT. 1" = 4'

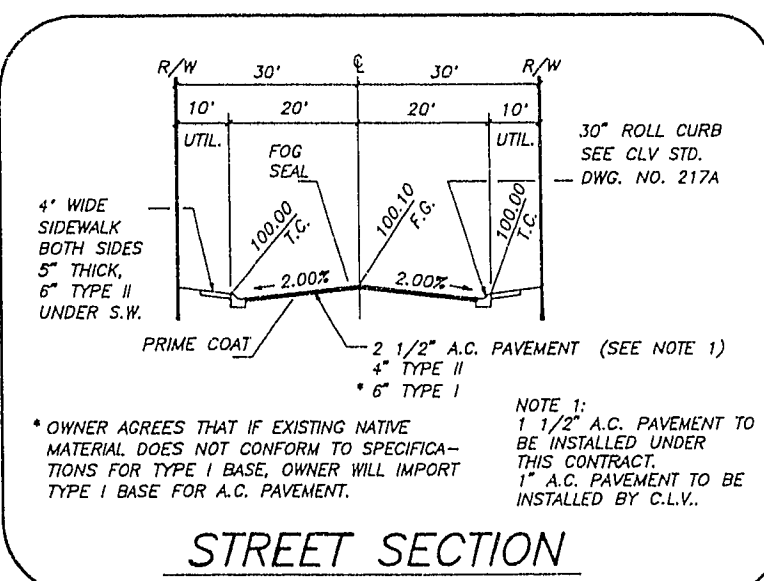

MH COORDINATES

MH#	NORTH	EAST
9	N 534437.725	E 580043.378
10	N 534442.882	E 580197.140
11	N 534448.059	E 580751.303

SEWER LINE TABLE

LINE	BEARING	DISTANCE
9	N 89°09'49" E	354.00'
10	S 89°09'49" W	354.00'
11	N 89°09'49" E	354.00'
12	N 89°09'49" E	354.80'

