


**EXISTING  
SUN CITY LAS VEGAS  
UNIT NO. 32**  
(C.L.V. FILE NO. 107Y-4141-32)

- WALL NOTES:**
1. APPROVAL OF THESE PLANS BY THE CITY ENGINEER DOES NOT PERTAIN TO CONSTRUCTION OF NEW WALLS (RETAINING OR NON-RETAINING) OR MODIFICATIONS TO EXISTING WALLS.
  2. ALL WALLS, NEW OR EXISTING, ARE REVIEWED BY THE CITY ENGINEER FOR GRADING RELATIONSHIPS ONLY.
  3. ALL WALLS, RETAINING AND NON-RETAINING, MUST BE APPROVED AND A PERMIT OBTAINED FROM THE DEPARTMENT OF BUILDING AND SAFETY.

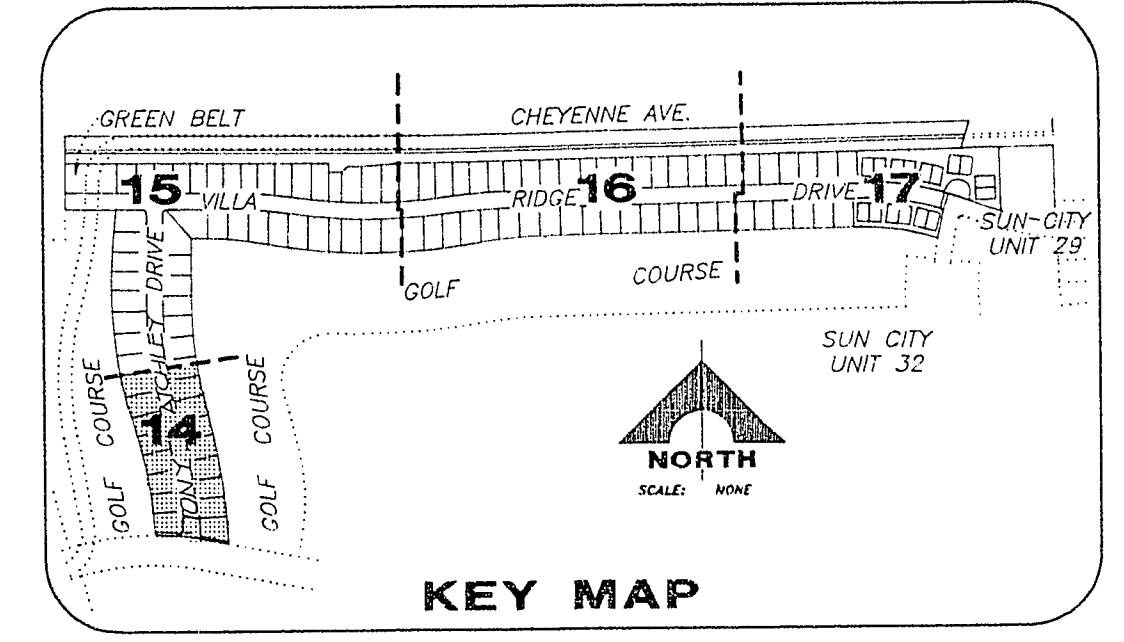

I CERTIFY THAT THIS GRADING PLAN IS IN CONFORMANCE WITH THE APPROVED DRAINAGE STUDY ON FILE AT THE CITY OF LAS VEGAS FOR THIS PROJECT.

RECORDED: 04/17/92  
 ENGINEER: MICHAEL D. WALLACE  
 LICENSE NO. 6218  
 P.E. NO. 274492  
 DATE: 11/19/91

**G.C. WALLACE, INC.**  
 Engineering/Architecture  
 1555 SOUTH RAINBOW BLVD., LAS VEGAS, NEVADA 89102

**DEL WEBB COMMUNITIES, INC.**  
 SUN CITY LAS VEGAS UNIT NO. 37  
**GRADING PLAN I**